


NOT FOR CONSTRUCTION

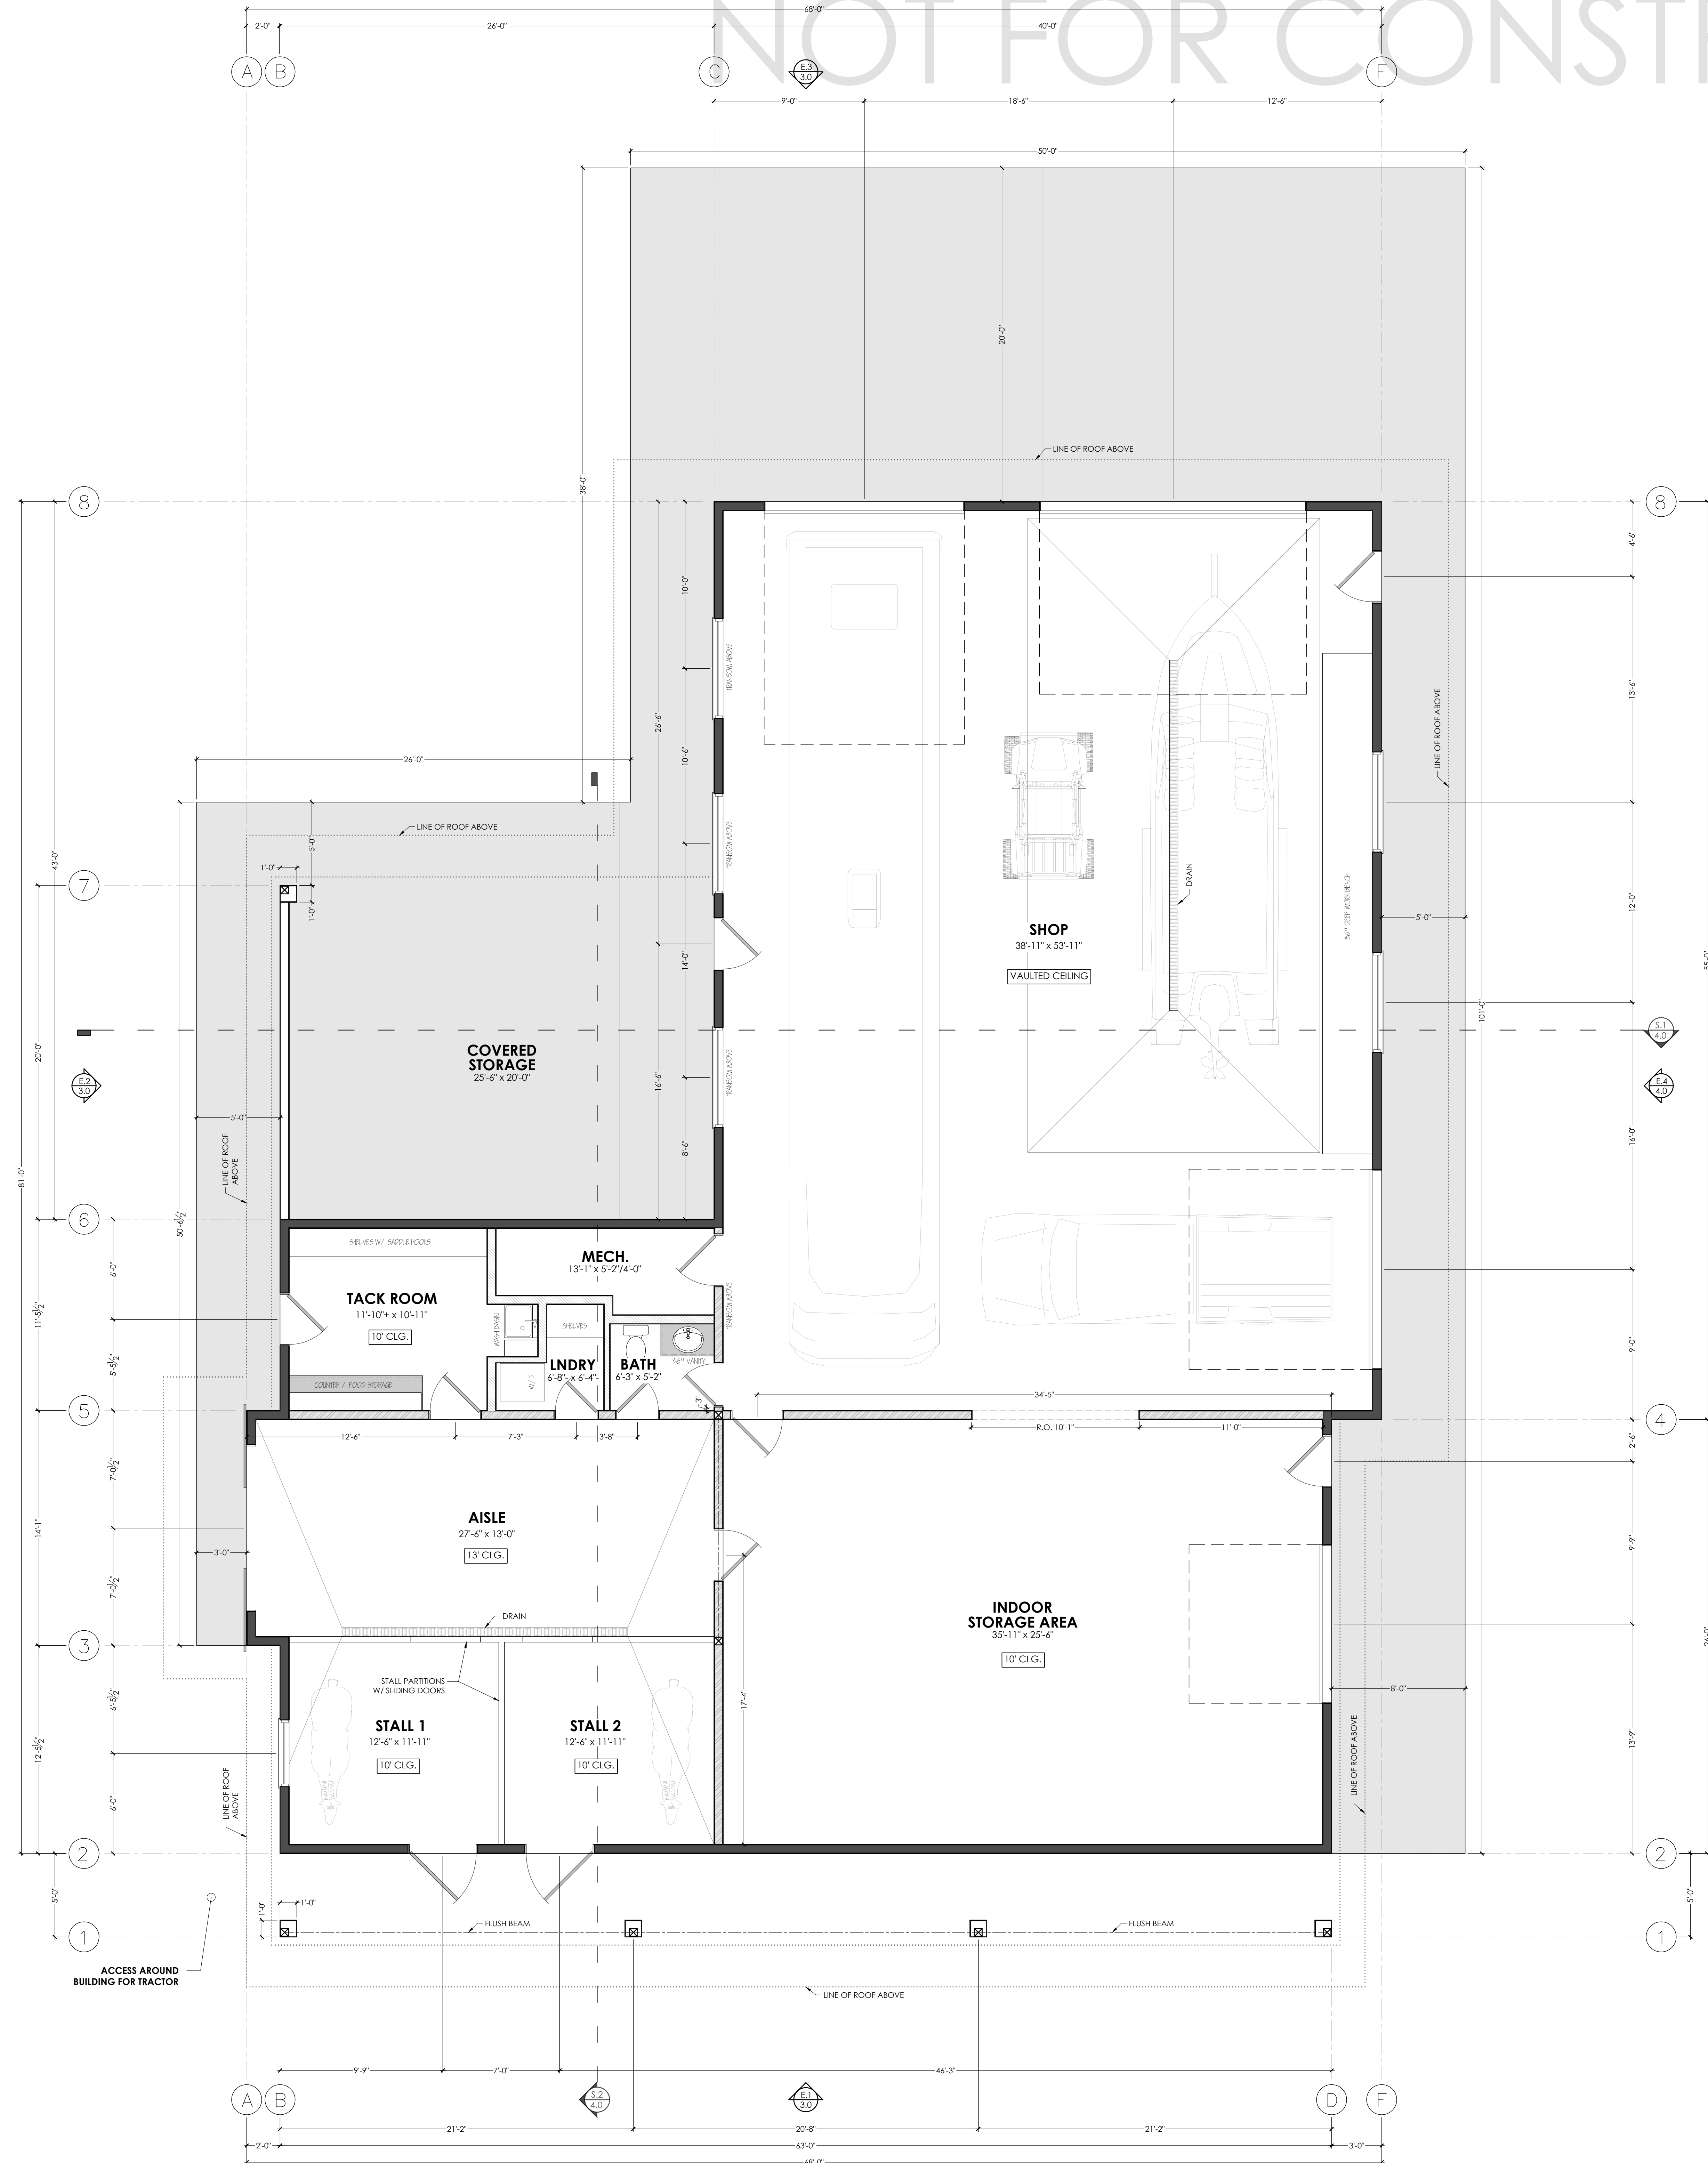

FLOOR PLAN A.2  
SCALE: 1/4\"/>

DESIGN BUILD:  
**JB** JADE BAY  
Design, Construct.

41088 Evans Road  
Oyama, B.C. V4V 2E9  
1.250.548.3362  
e. design@jadbayconstructors.ca

project:  
**ISAAC**  
NEW SHOP  
CONSTRUCTION  
- LOT 1 -  
**680**  
**WILSON**  
**MOUNTAIN RD**  
RDOS, BC

revision:  
03: 06.26.2024 - FOR  
CLIENT REVIEW  
04: 07.03.2024 - PER BYLAW  
05: 07.11.2024 - FOR  
TEMPORARY USE PERMIT

note:  
-ALL CEILINGS 10'-0\"/>

date drawn:  
APRIL 17th, 2024

date issued:  
JULY 11th, 2024

scale:  
1/4\"/>

drawing:  
A.2 - FLOOR PLAN

sheet:  
2.0 OF 4.0