



**1 Foundation Plan**  
 1/4" = 1'-0"

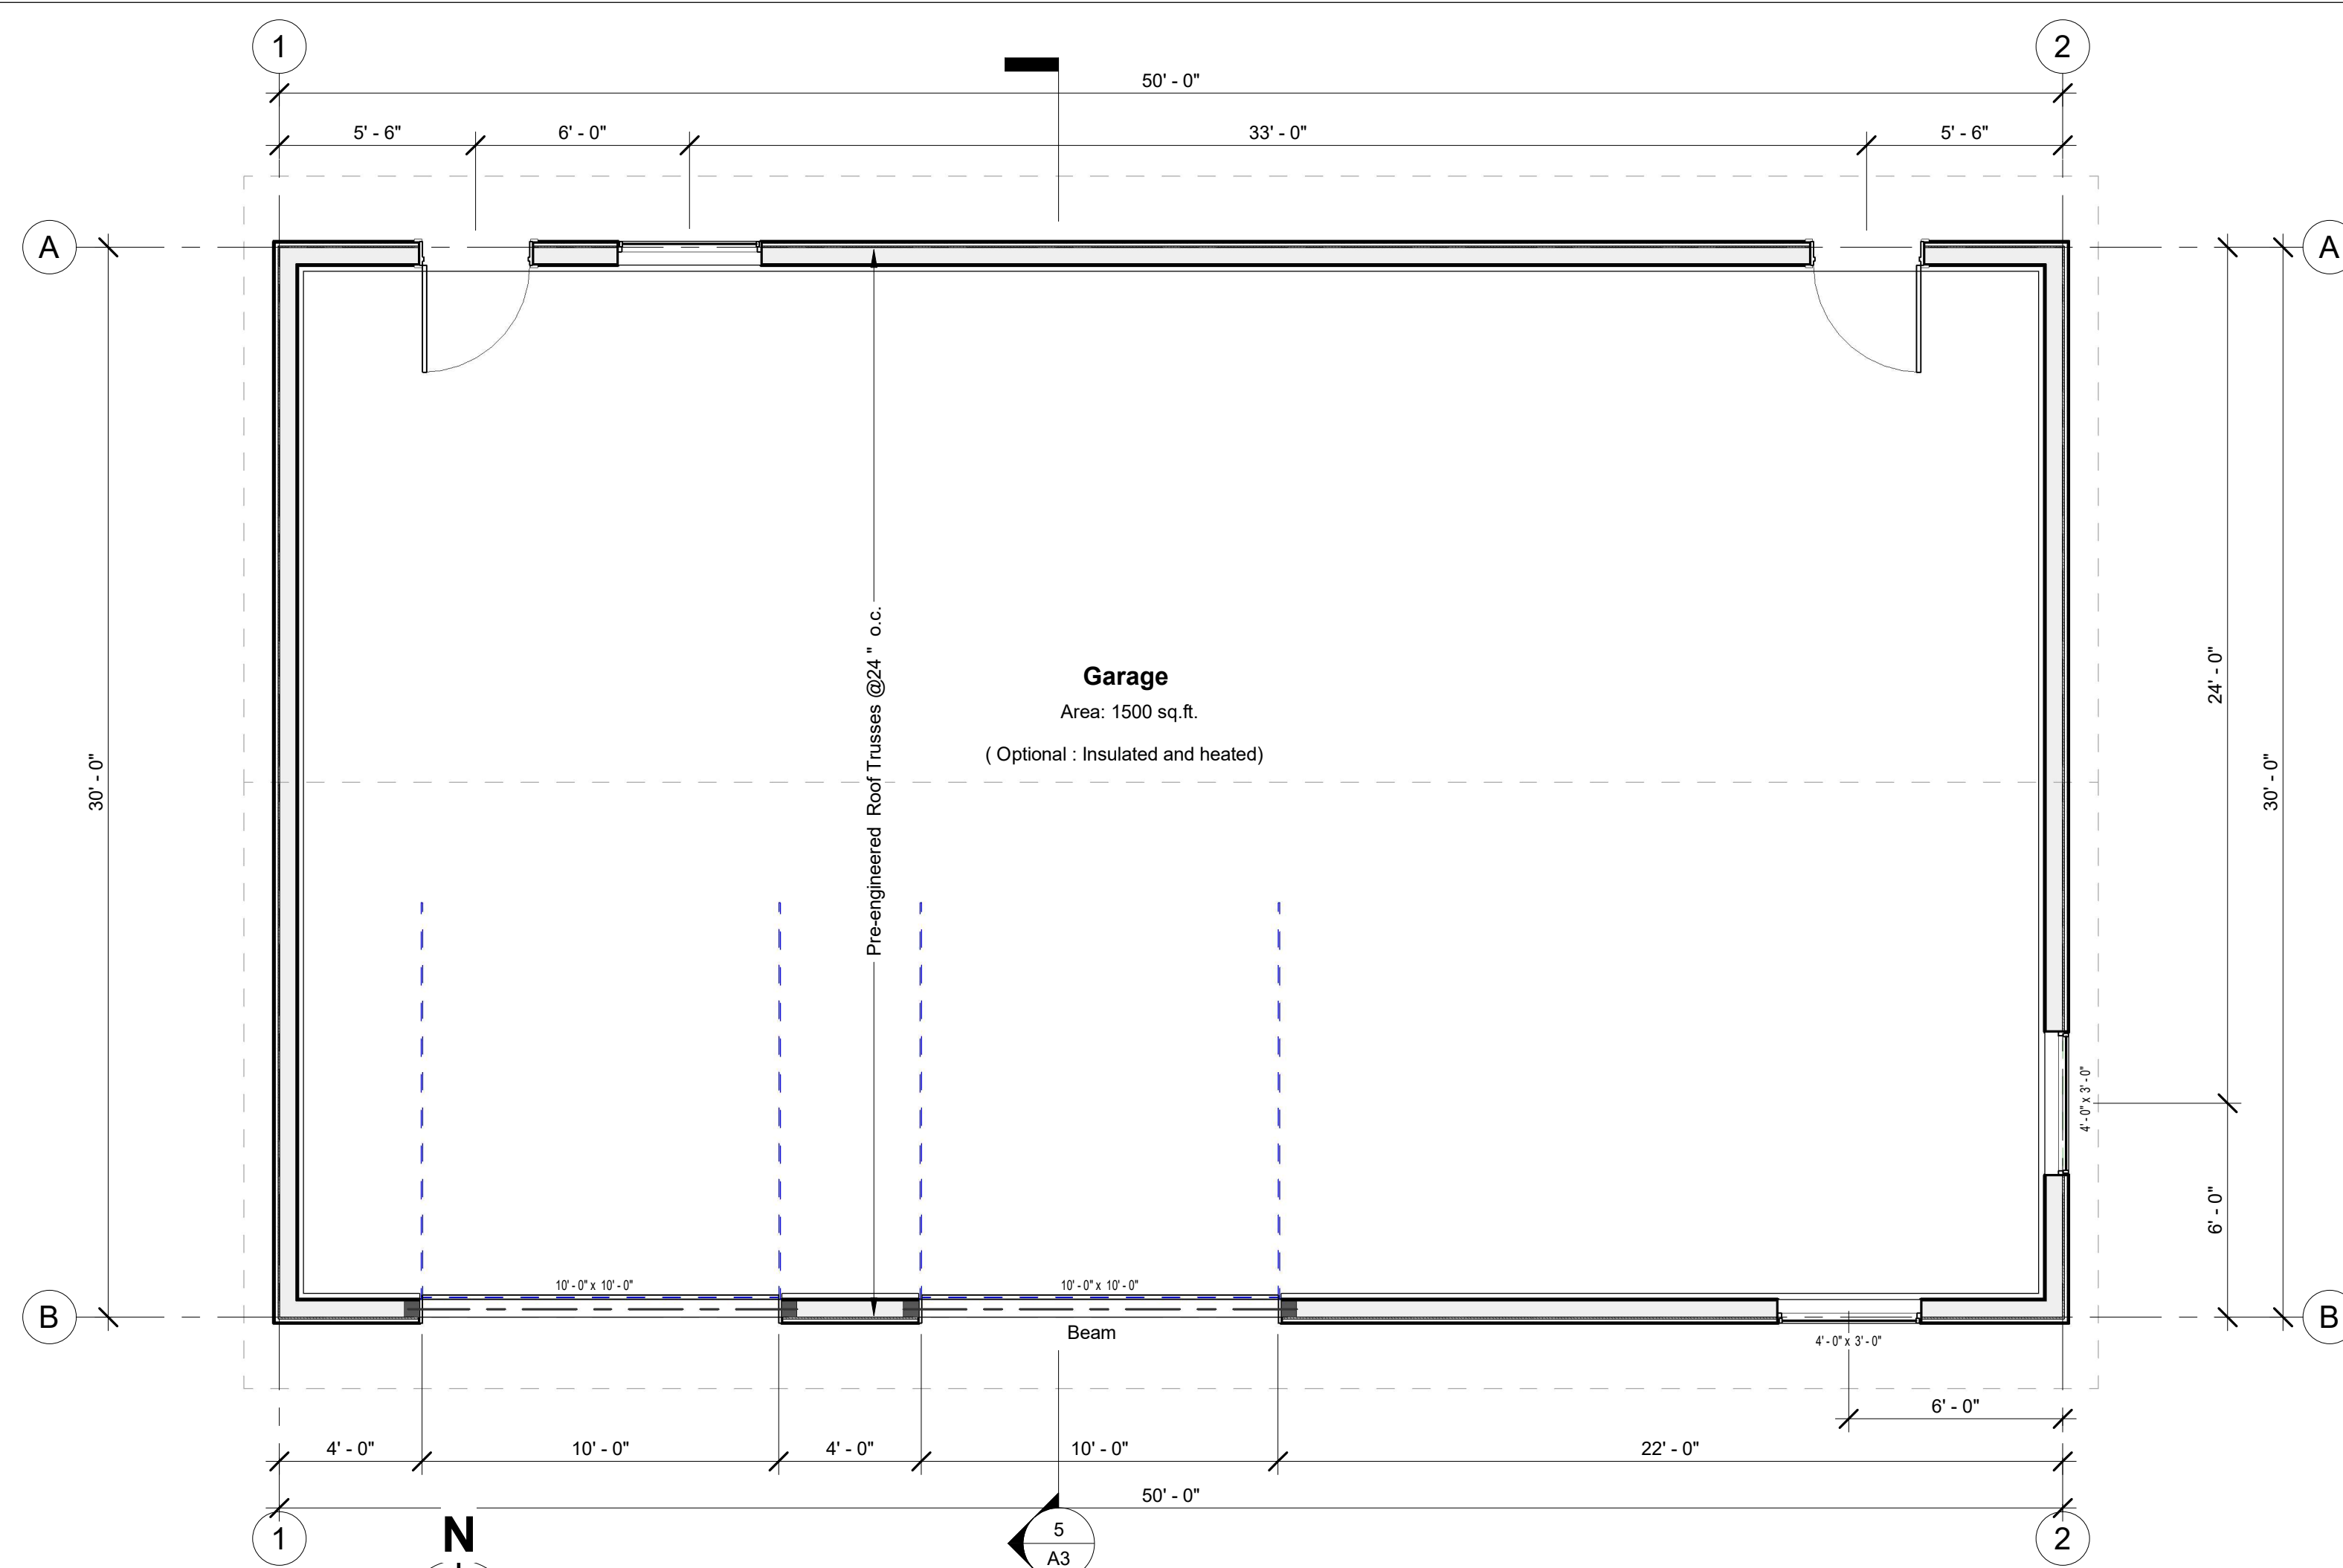

**2 Floor Plan**  
 1/4" = 1'-0"

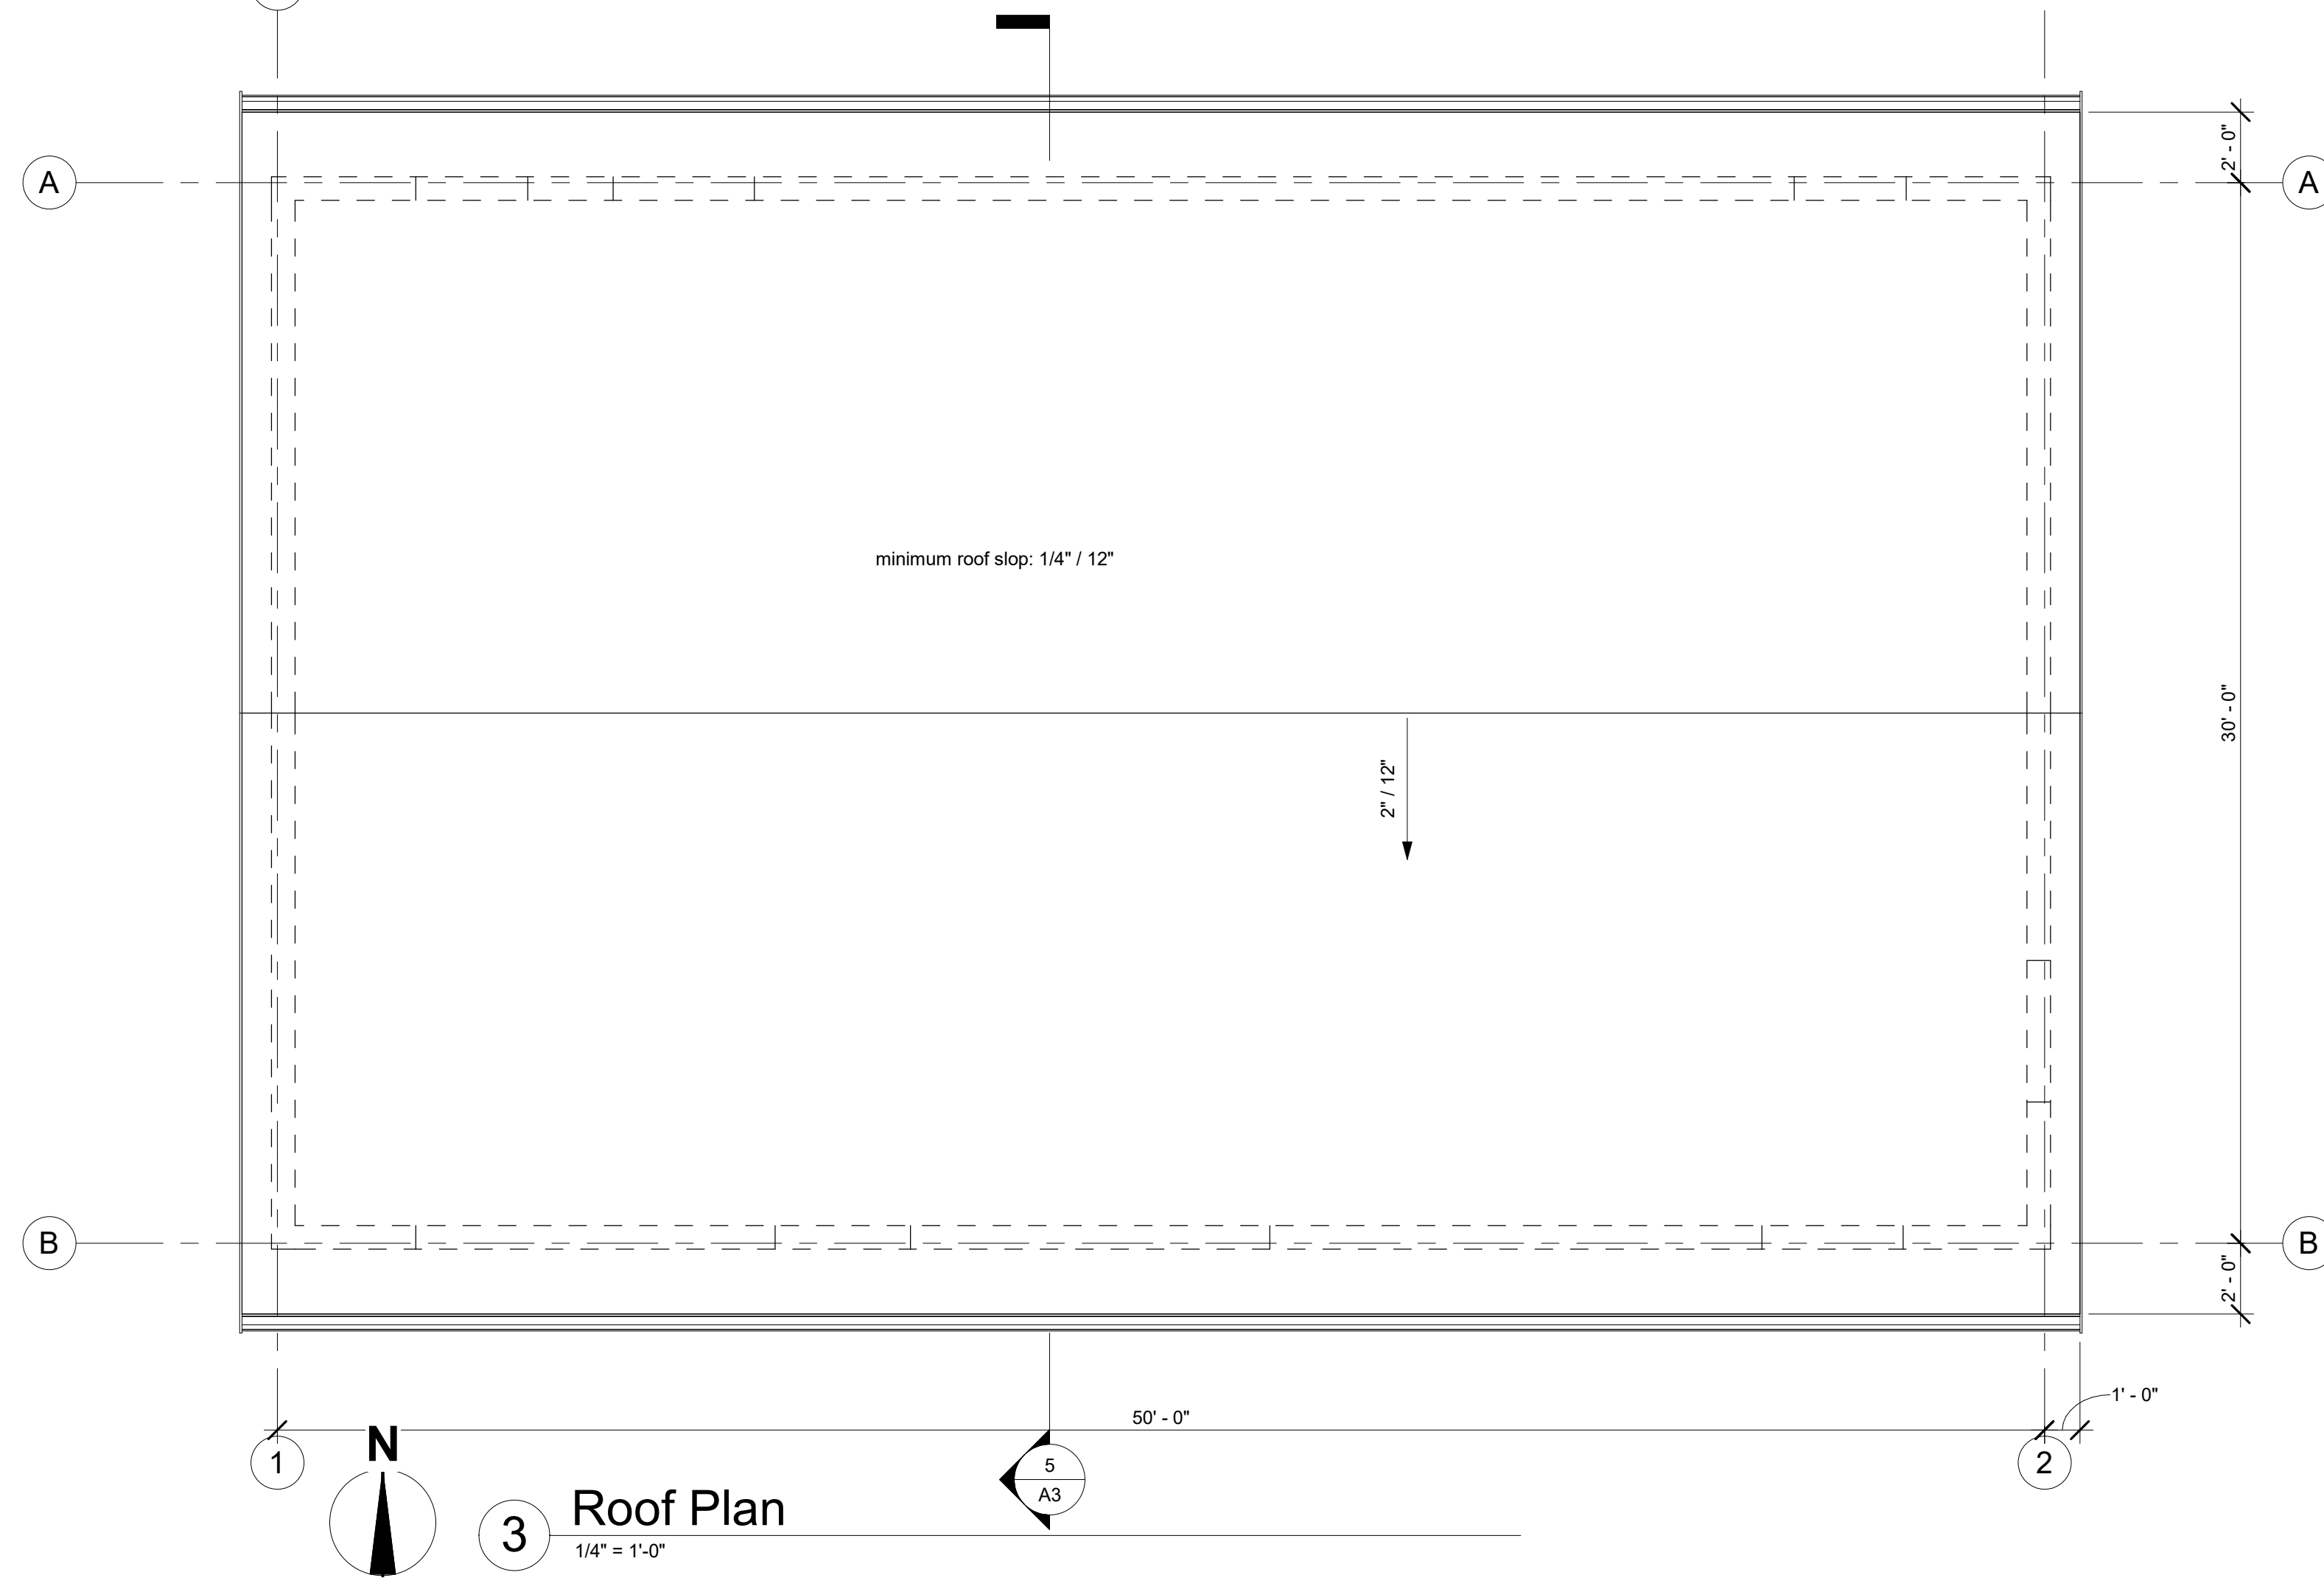

**3 Roof Plan**  
 1/4" = 1'-0"

1	May 2, 2024	For Permit
#	Date	Description
Revision Schedule		
copyright		
This drawing is the property of Longview Design Studio. Reproduction by any means in part or whole is prohibited.		
This plan is only to be used for construction of the project below exclusively. Copyright reserved.		
company information		
<b>Longview</b> design studio		
Ph. 604 996 3588 kelena@mail.com		
project information		
<b>Launier Garage</b>		
5266 Haynes Rd. Oliver, BC		
file	24-09	
sheet name		
<b>Foundation, Floor Plan &amp; Roof Plan</b>		
drawn	EK	sheet
checked	AK	<b>A2</b>
date	April 29, 2024	
revision		<b>1</b>