


NARAMATA CENTRE

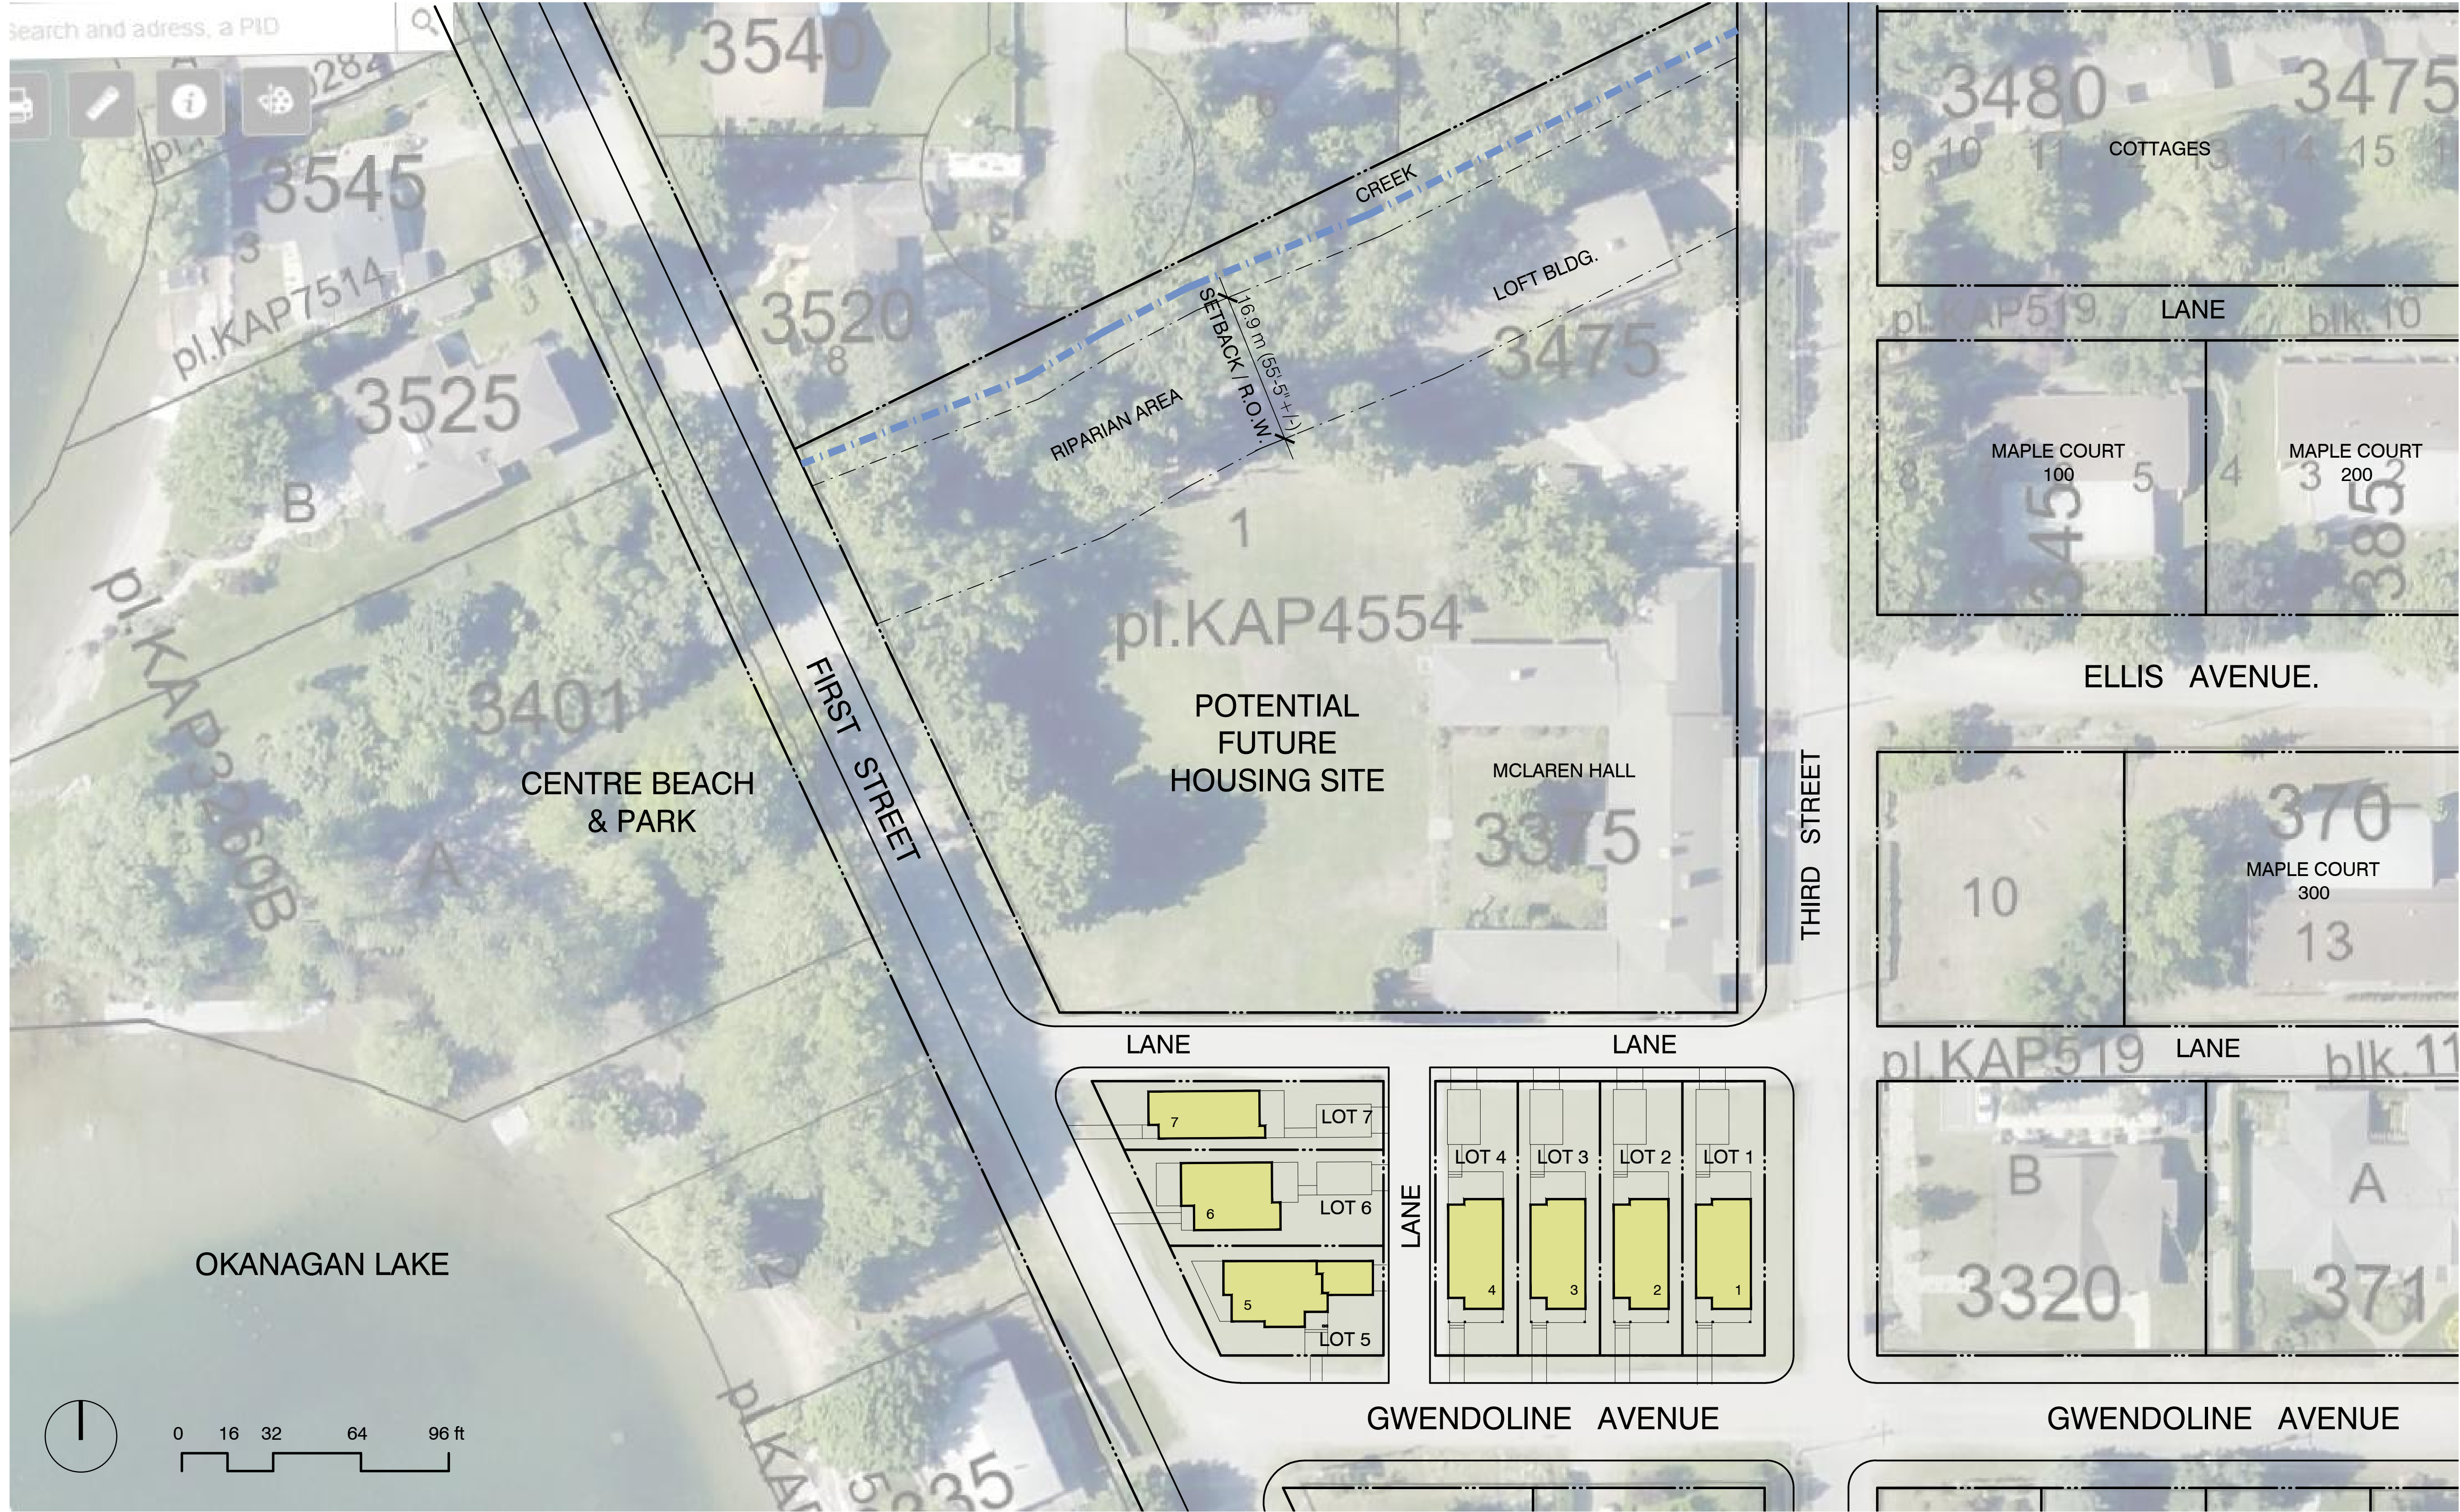

DATE	SCALE	DRAWING TITLE	DWG. NO.
2024.03.13	1/32" = 1'-0"	SINGLE FAMILY HOMES CONTEXT PLAN	00

NARAMATA CENTRE

LANE






FIRST STREET

LANE

GWENDOLINE AVENUE


LEGEND

-  DIM. INDICATES SETBACK VARIANCE
-  SETBACK LINE
-  PROPERTY LINE


NARAMATA CENTRE




FRONT ELEVATION (SOUTH)

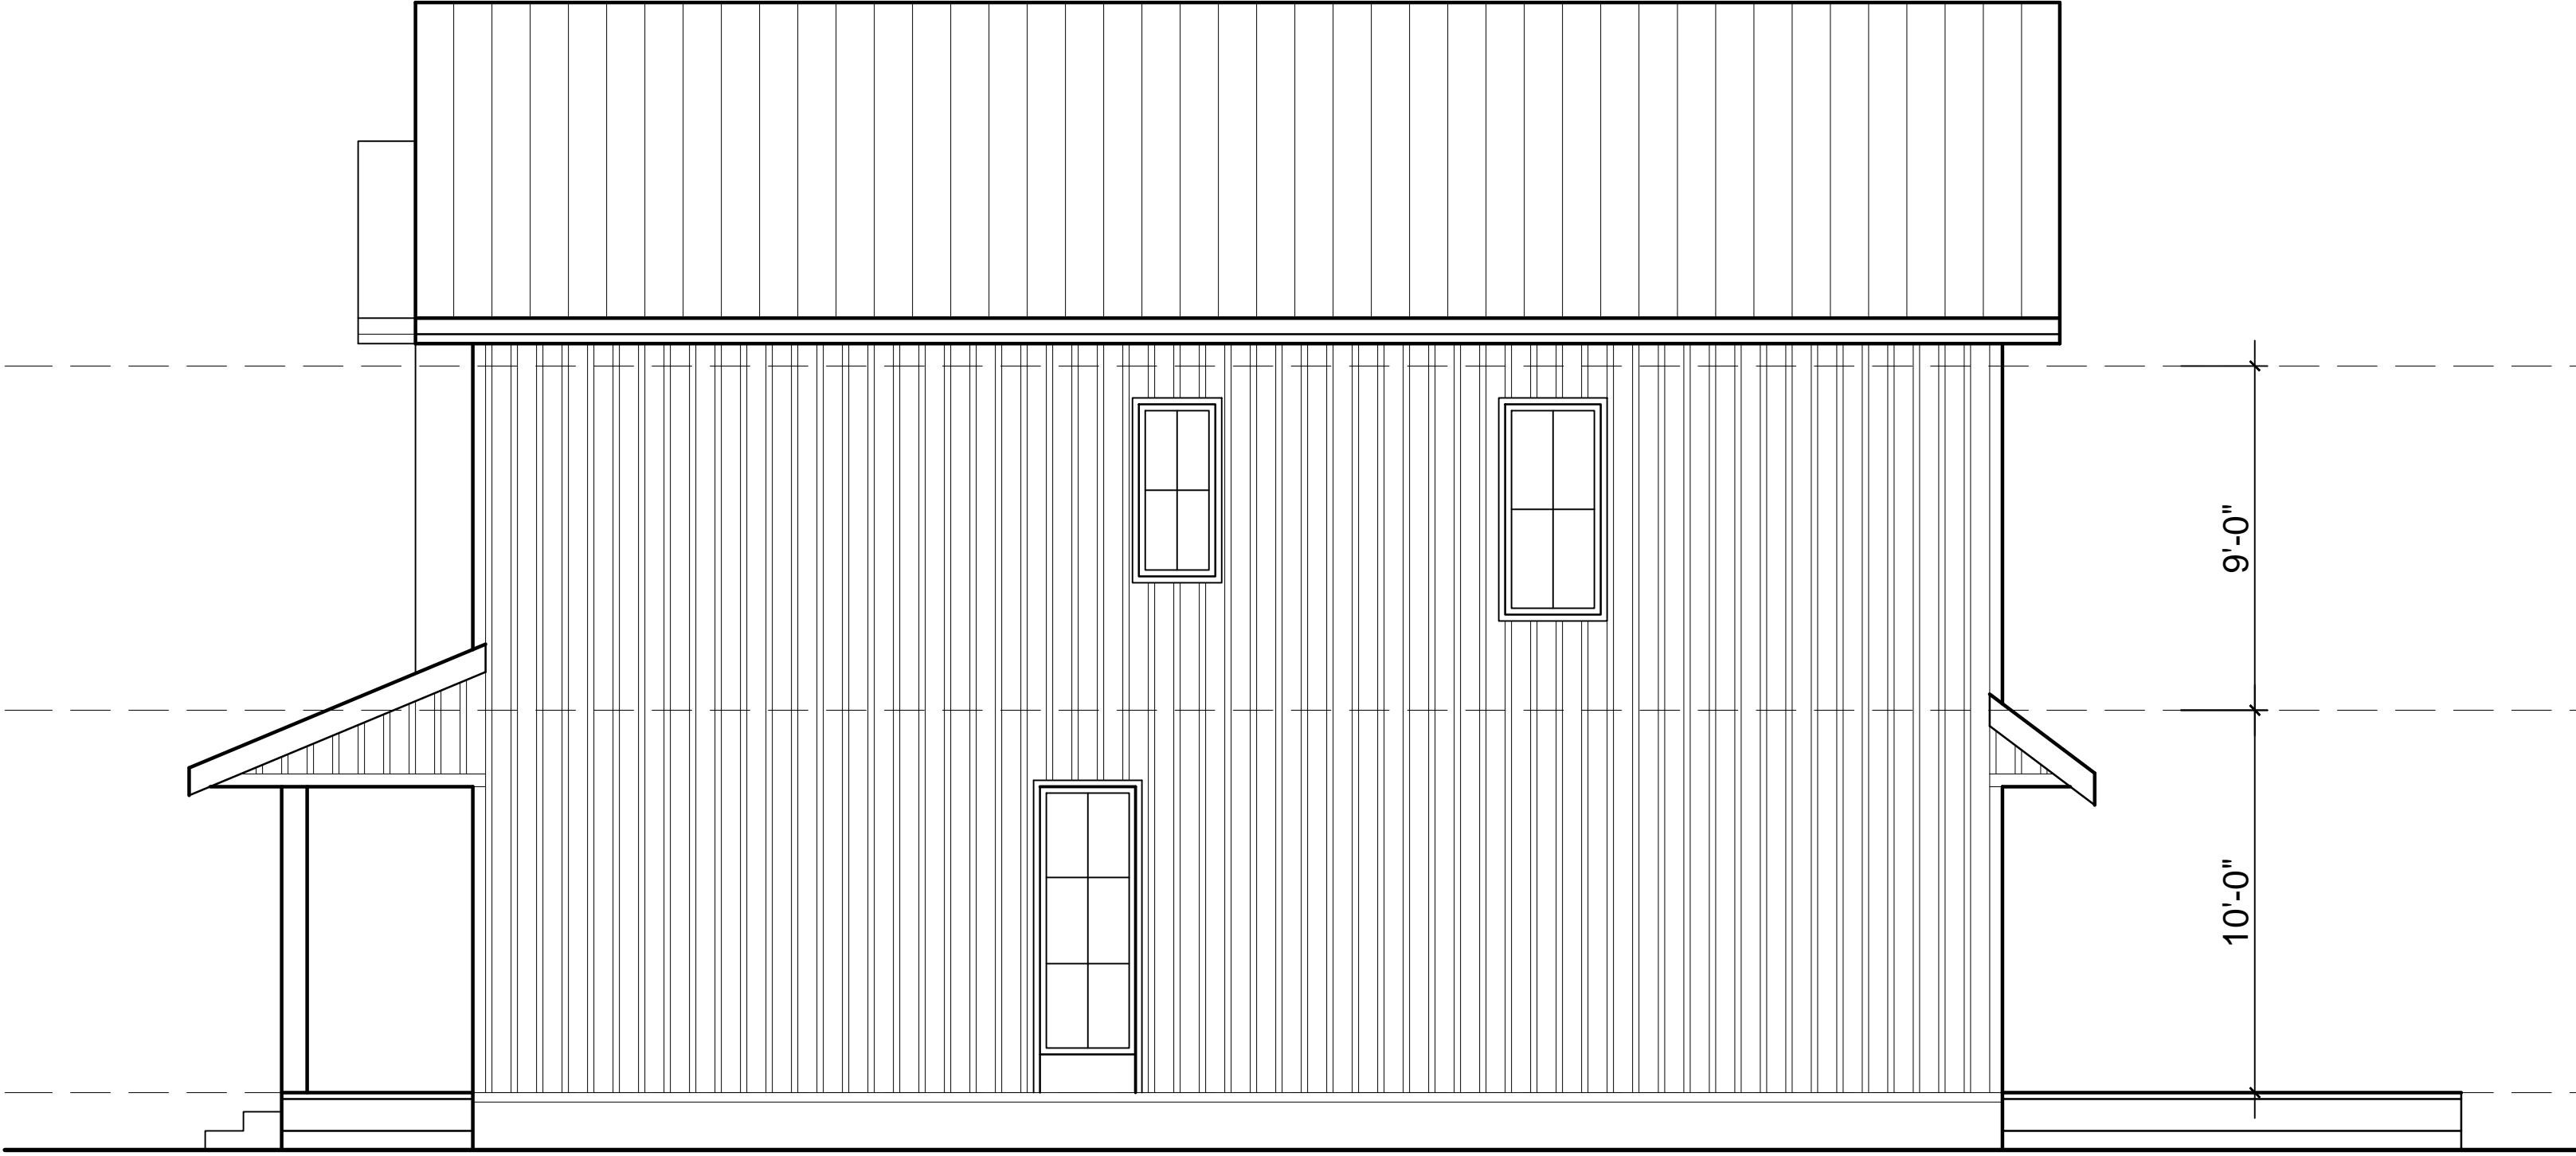

SIDE ELEVATION (EAST)

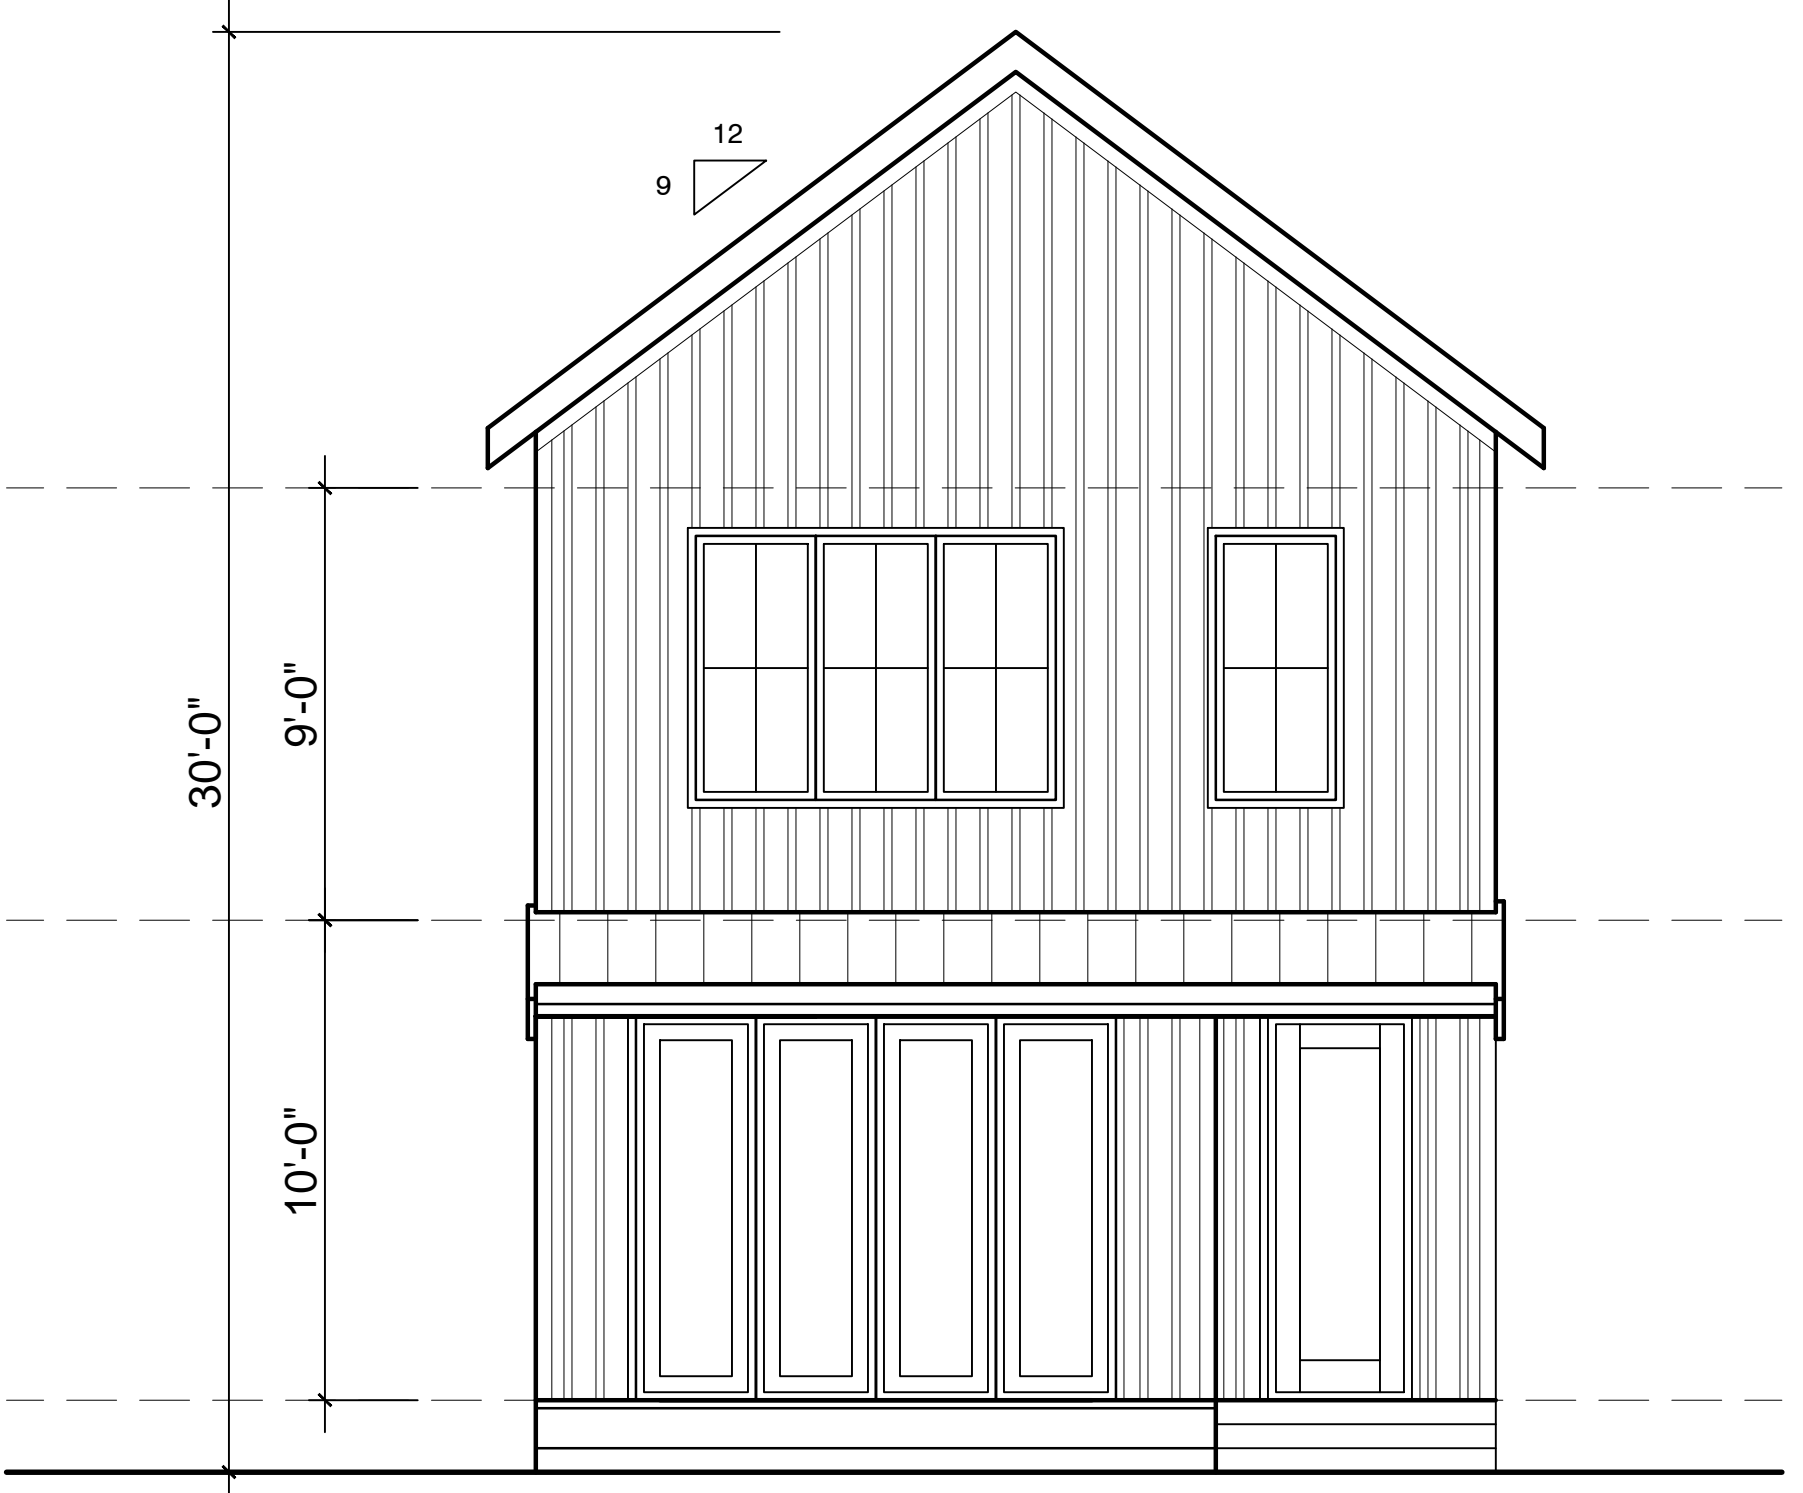

REAR ELEVATION (NORTH)

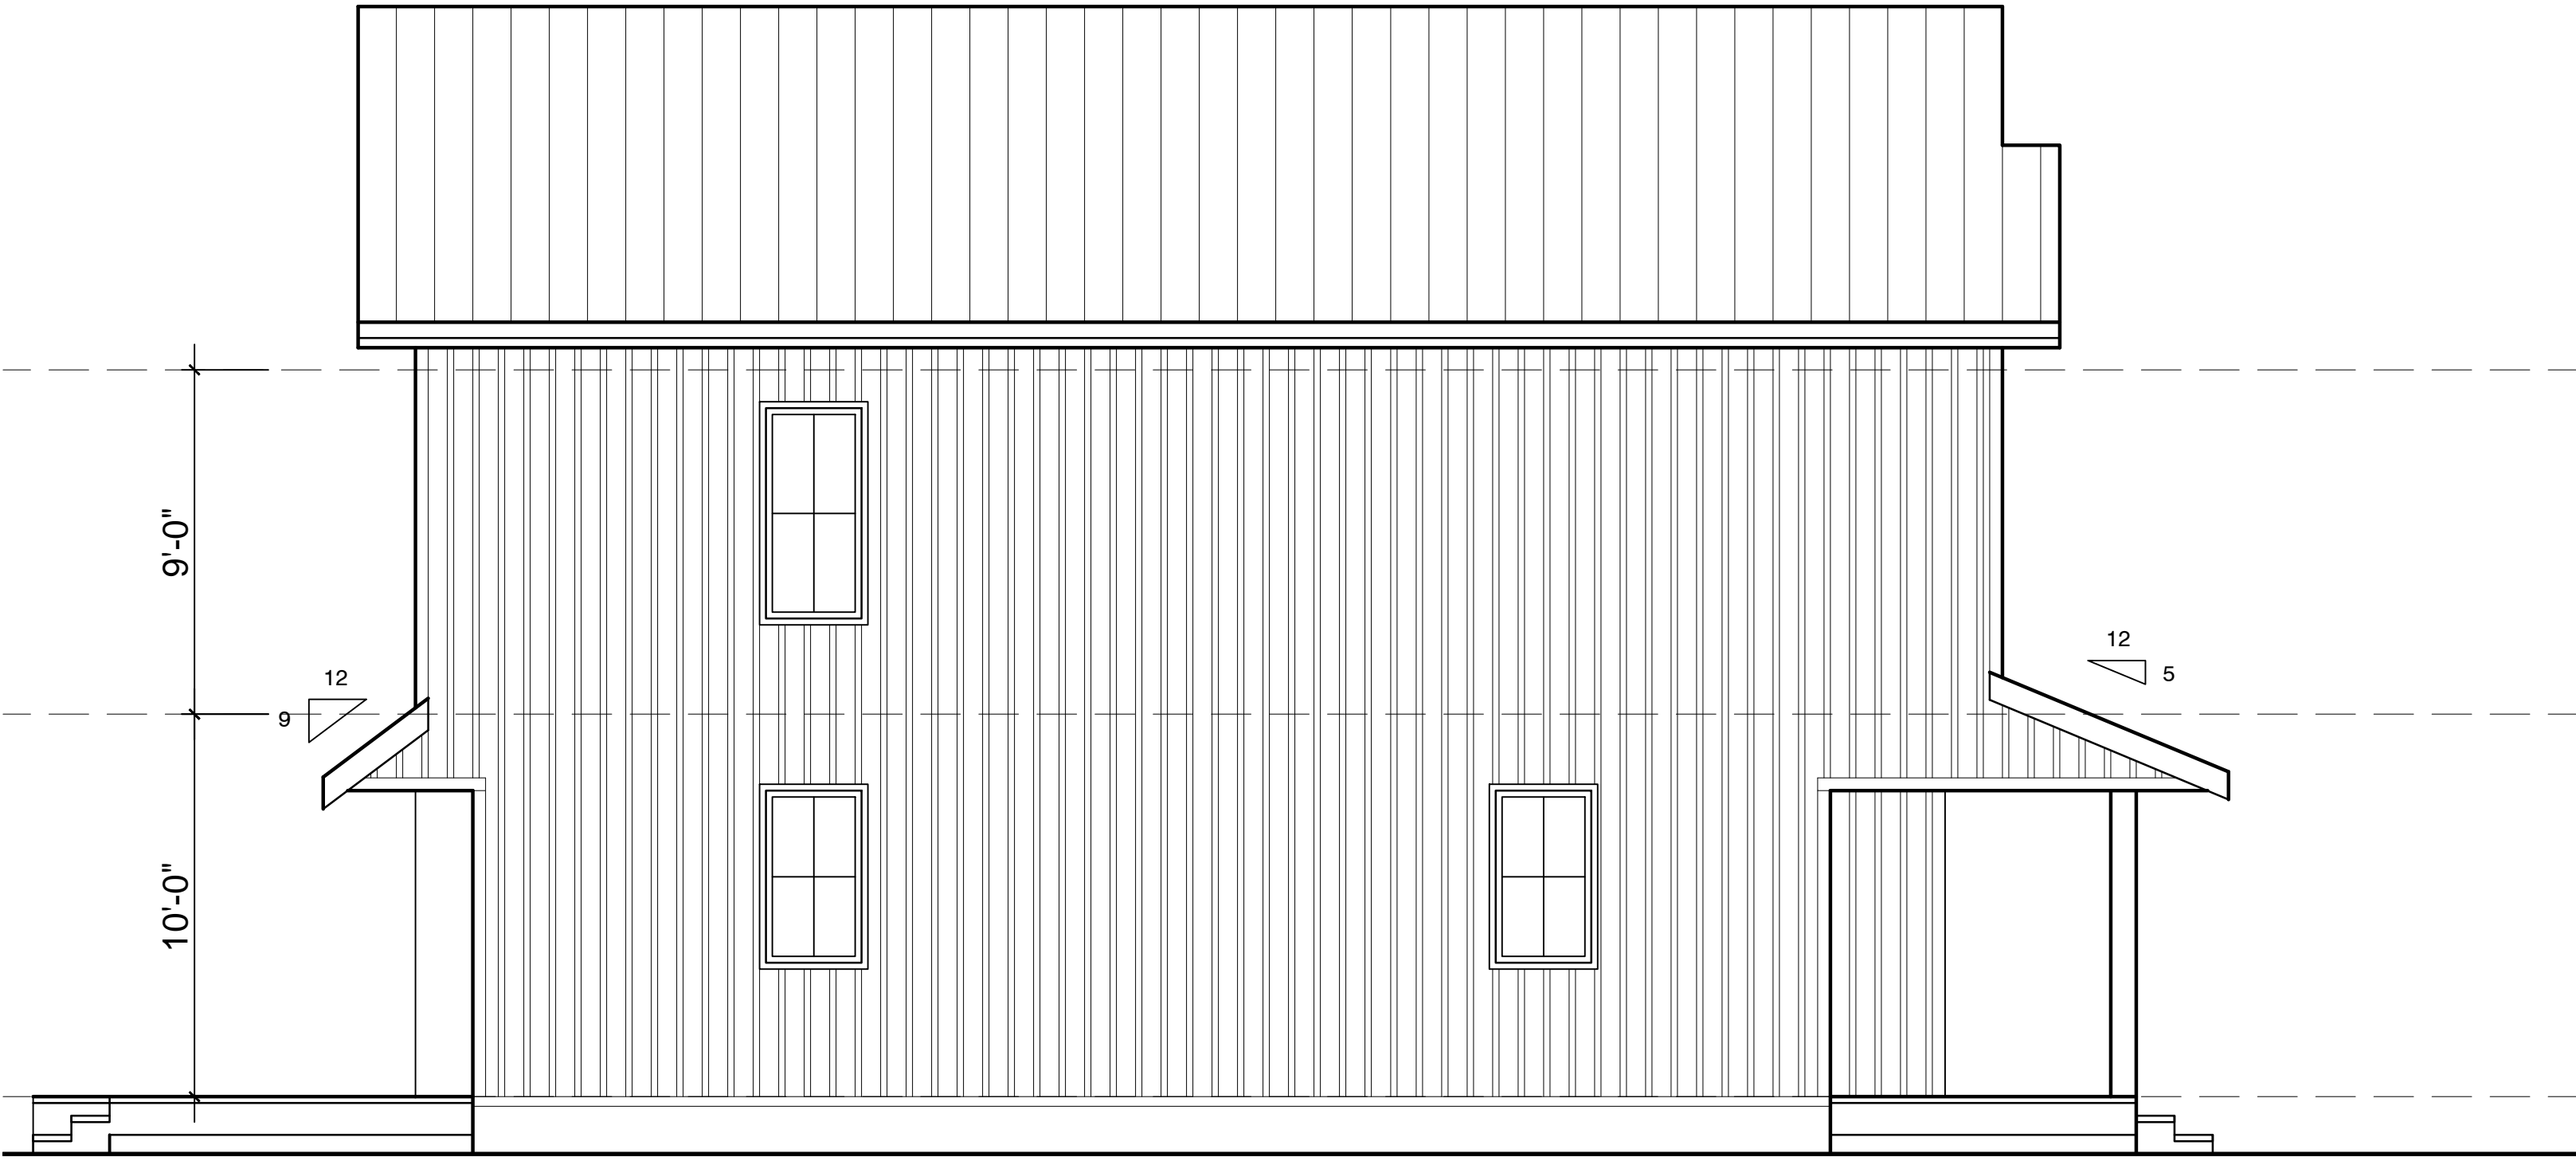

SIDE ELEVATION (WEST)

NARAMATA CENTRE




FRONT ELEVATION (WEST)



SIDE ELEVATION (NORTH)



REAR ELEVATION (EAST)

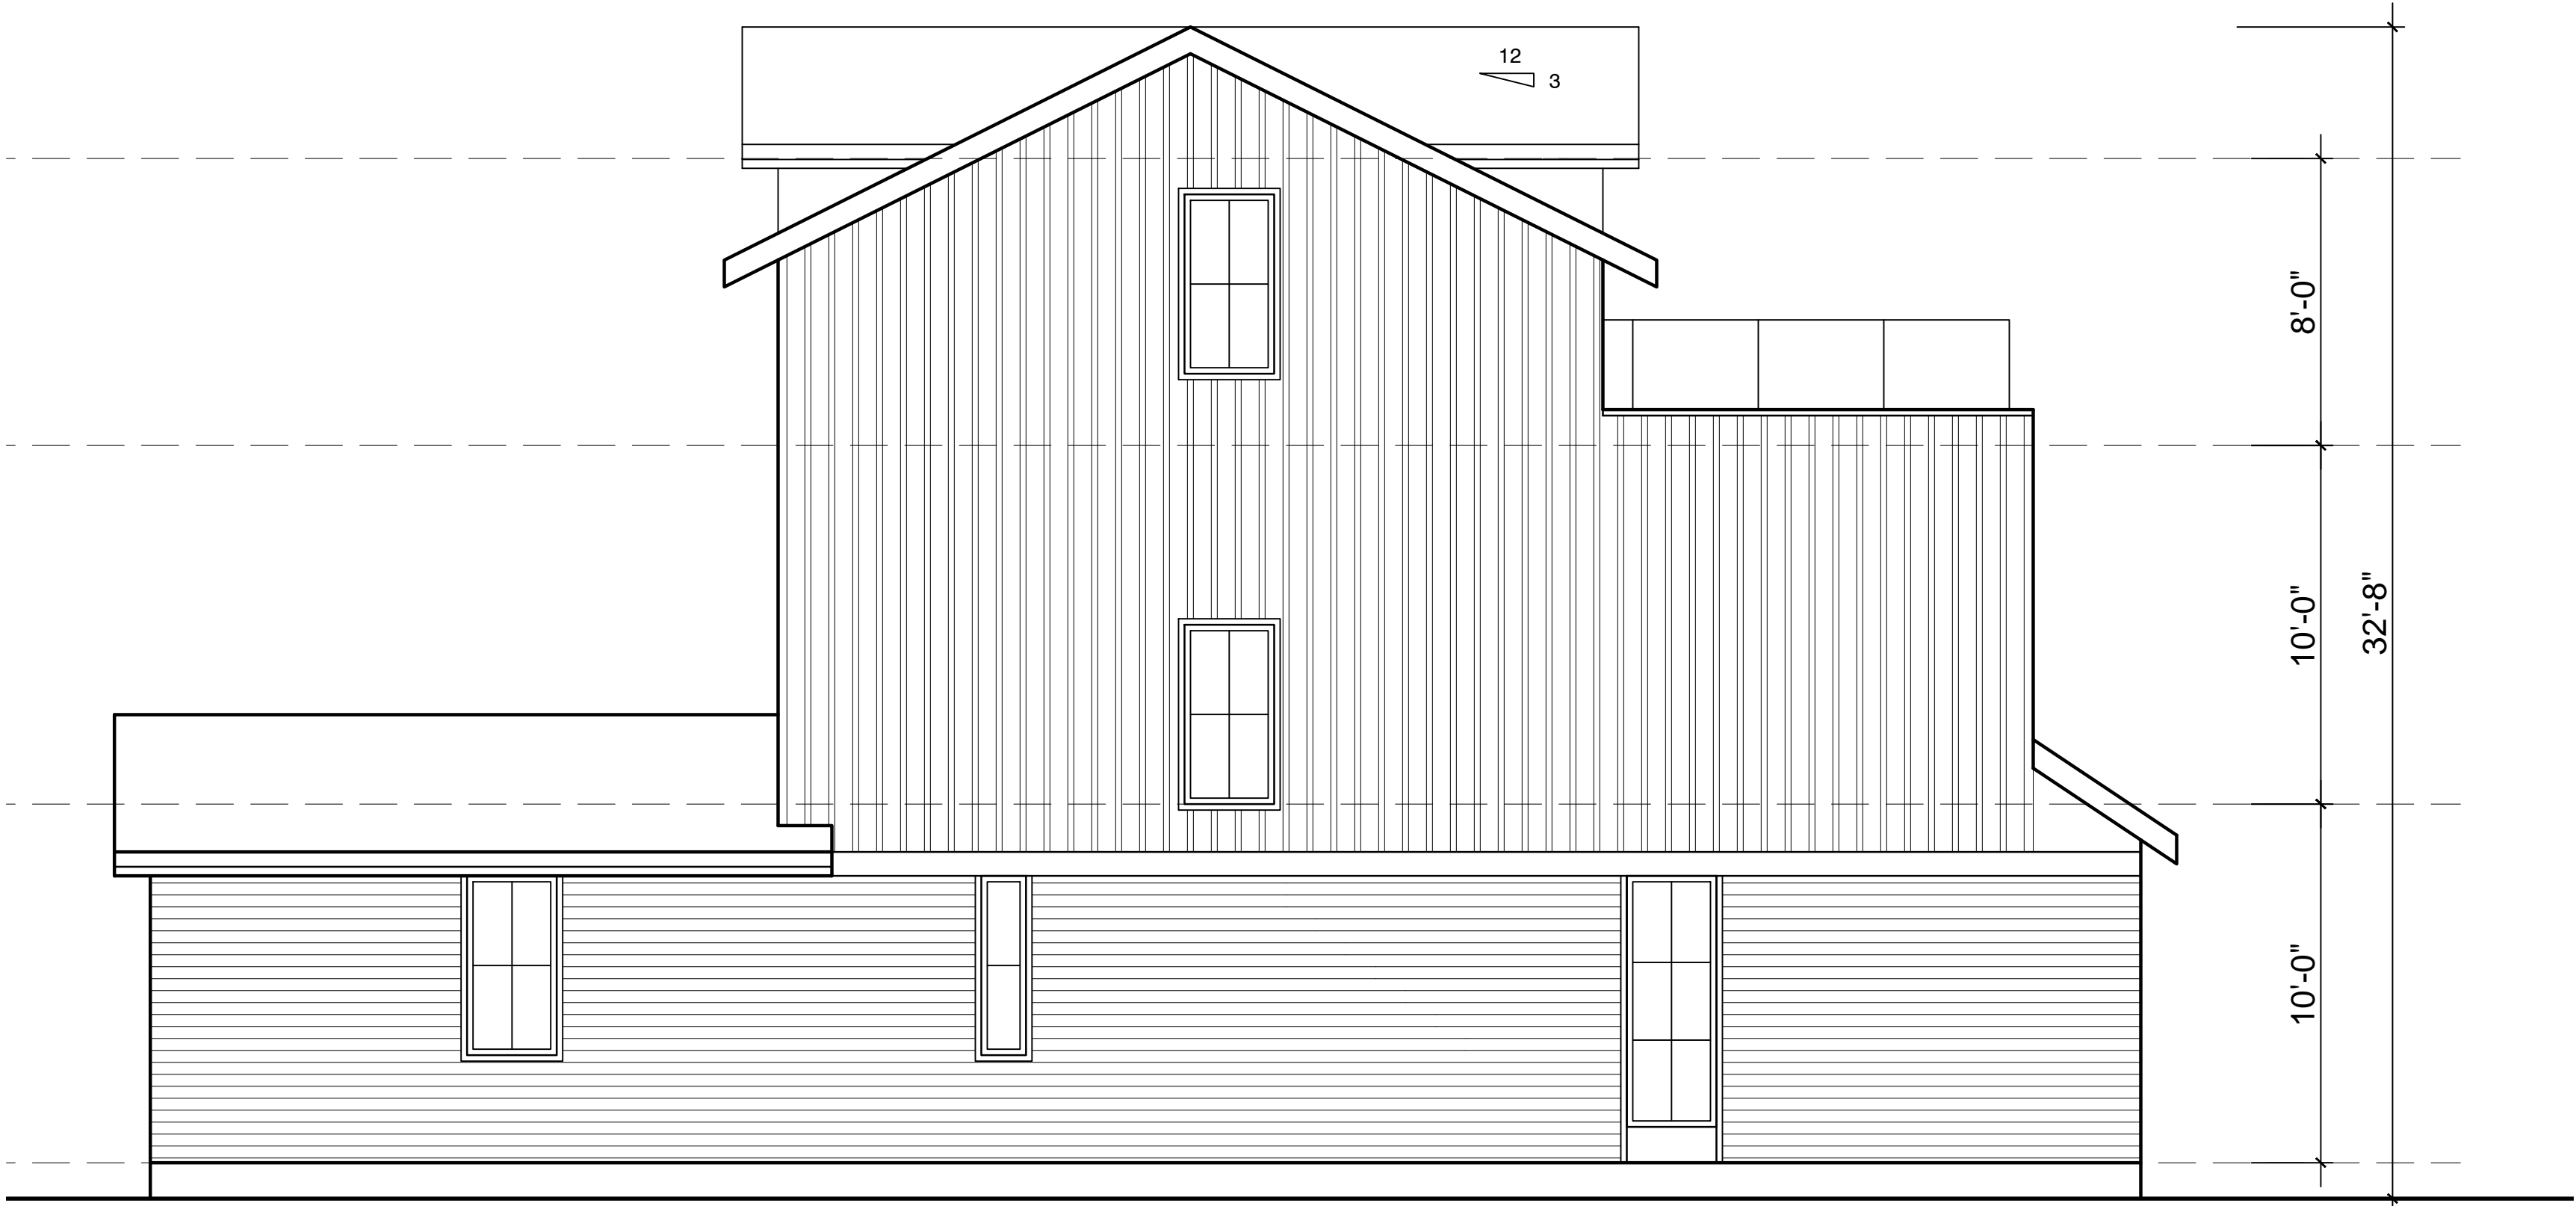


FRONT ELEVATION (SOUTH)


NARAMATA CENTRE




FRONT ELEVATION (WEST)

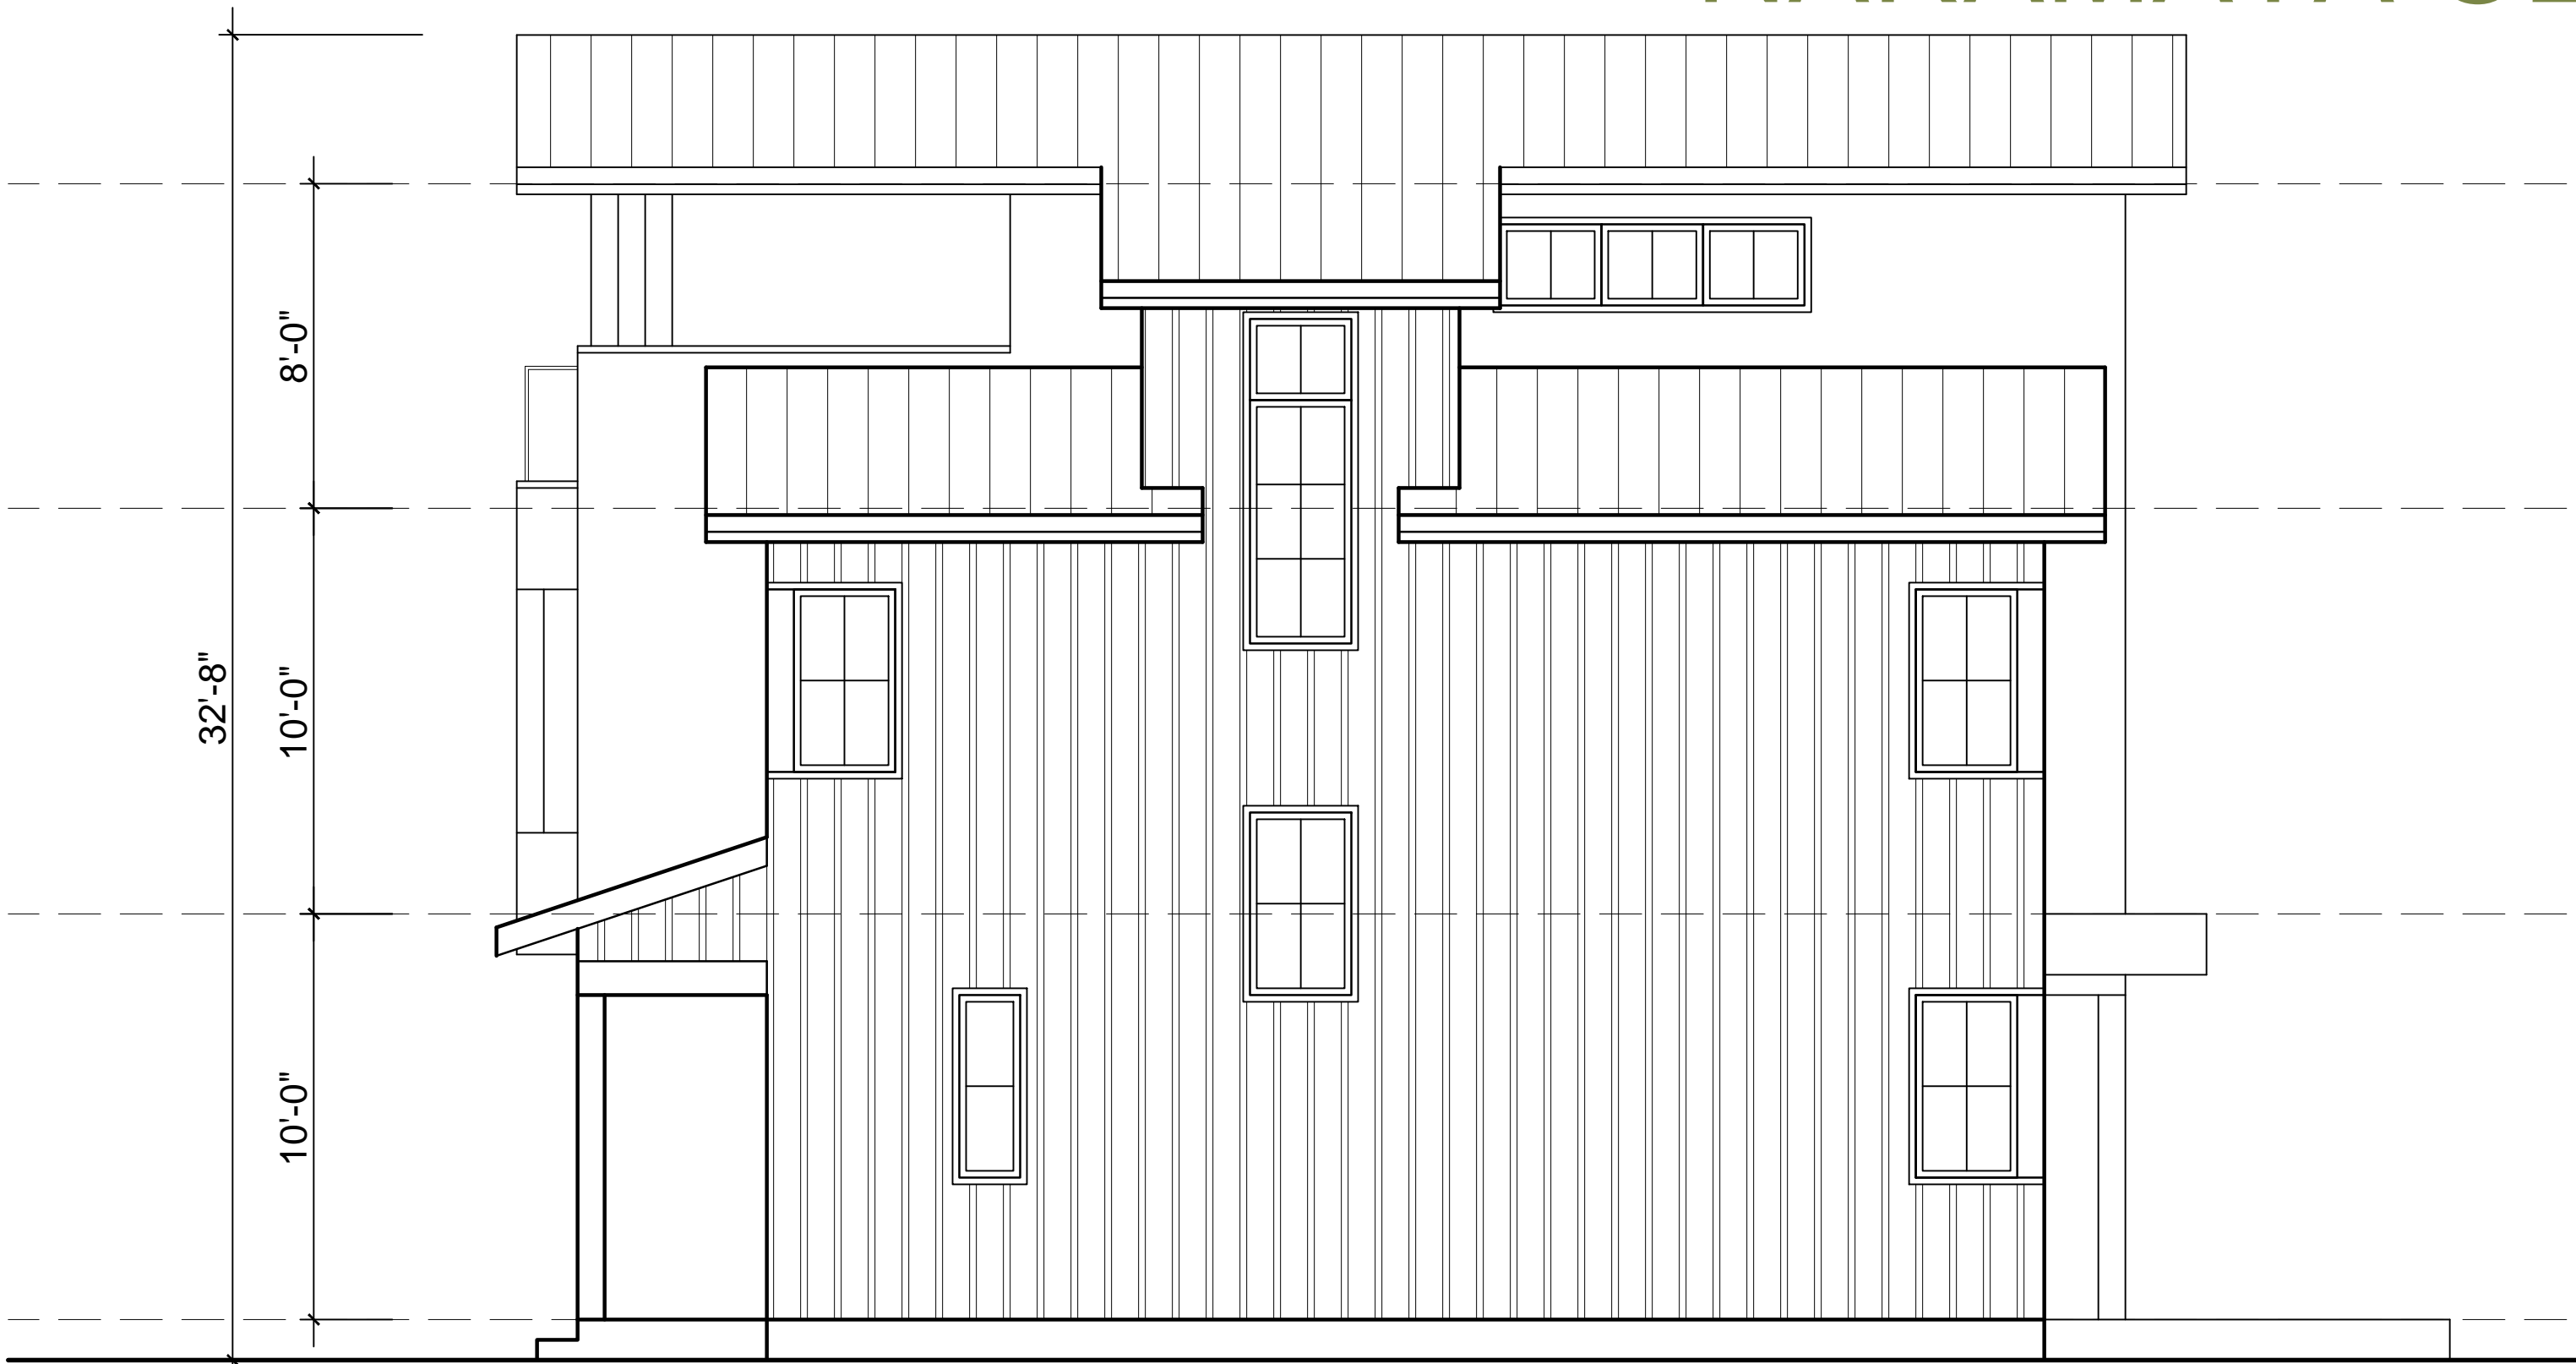

SIDE ELEVATION (SOUTH)

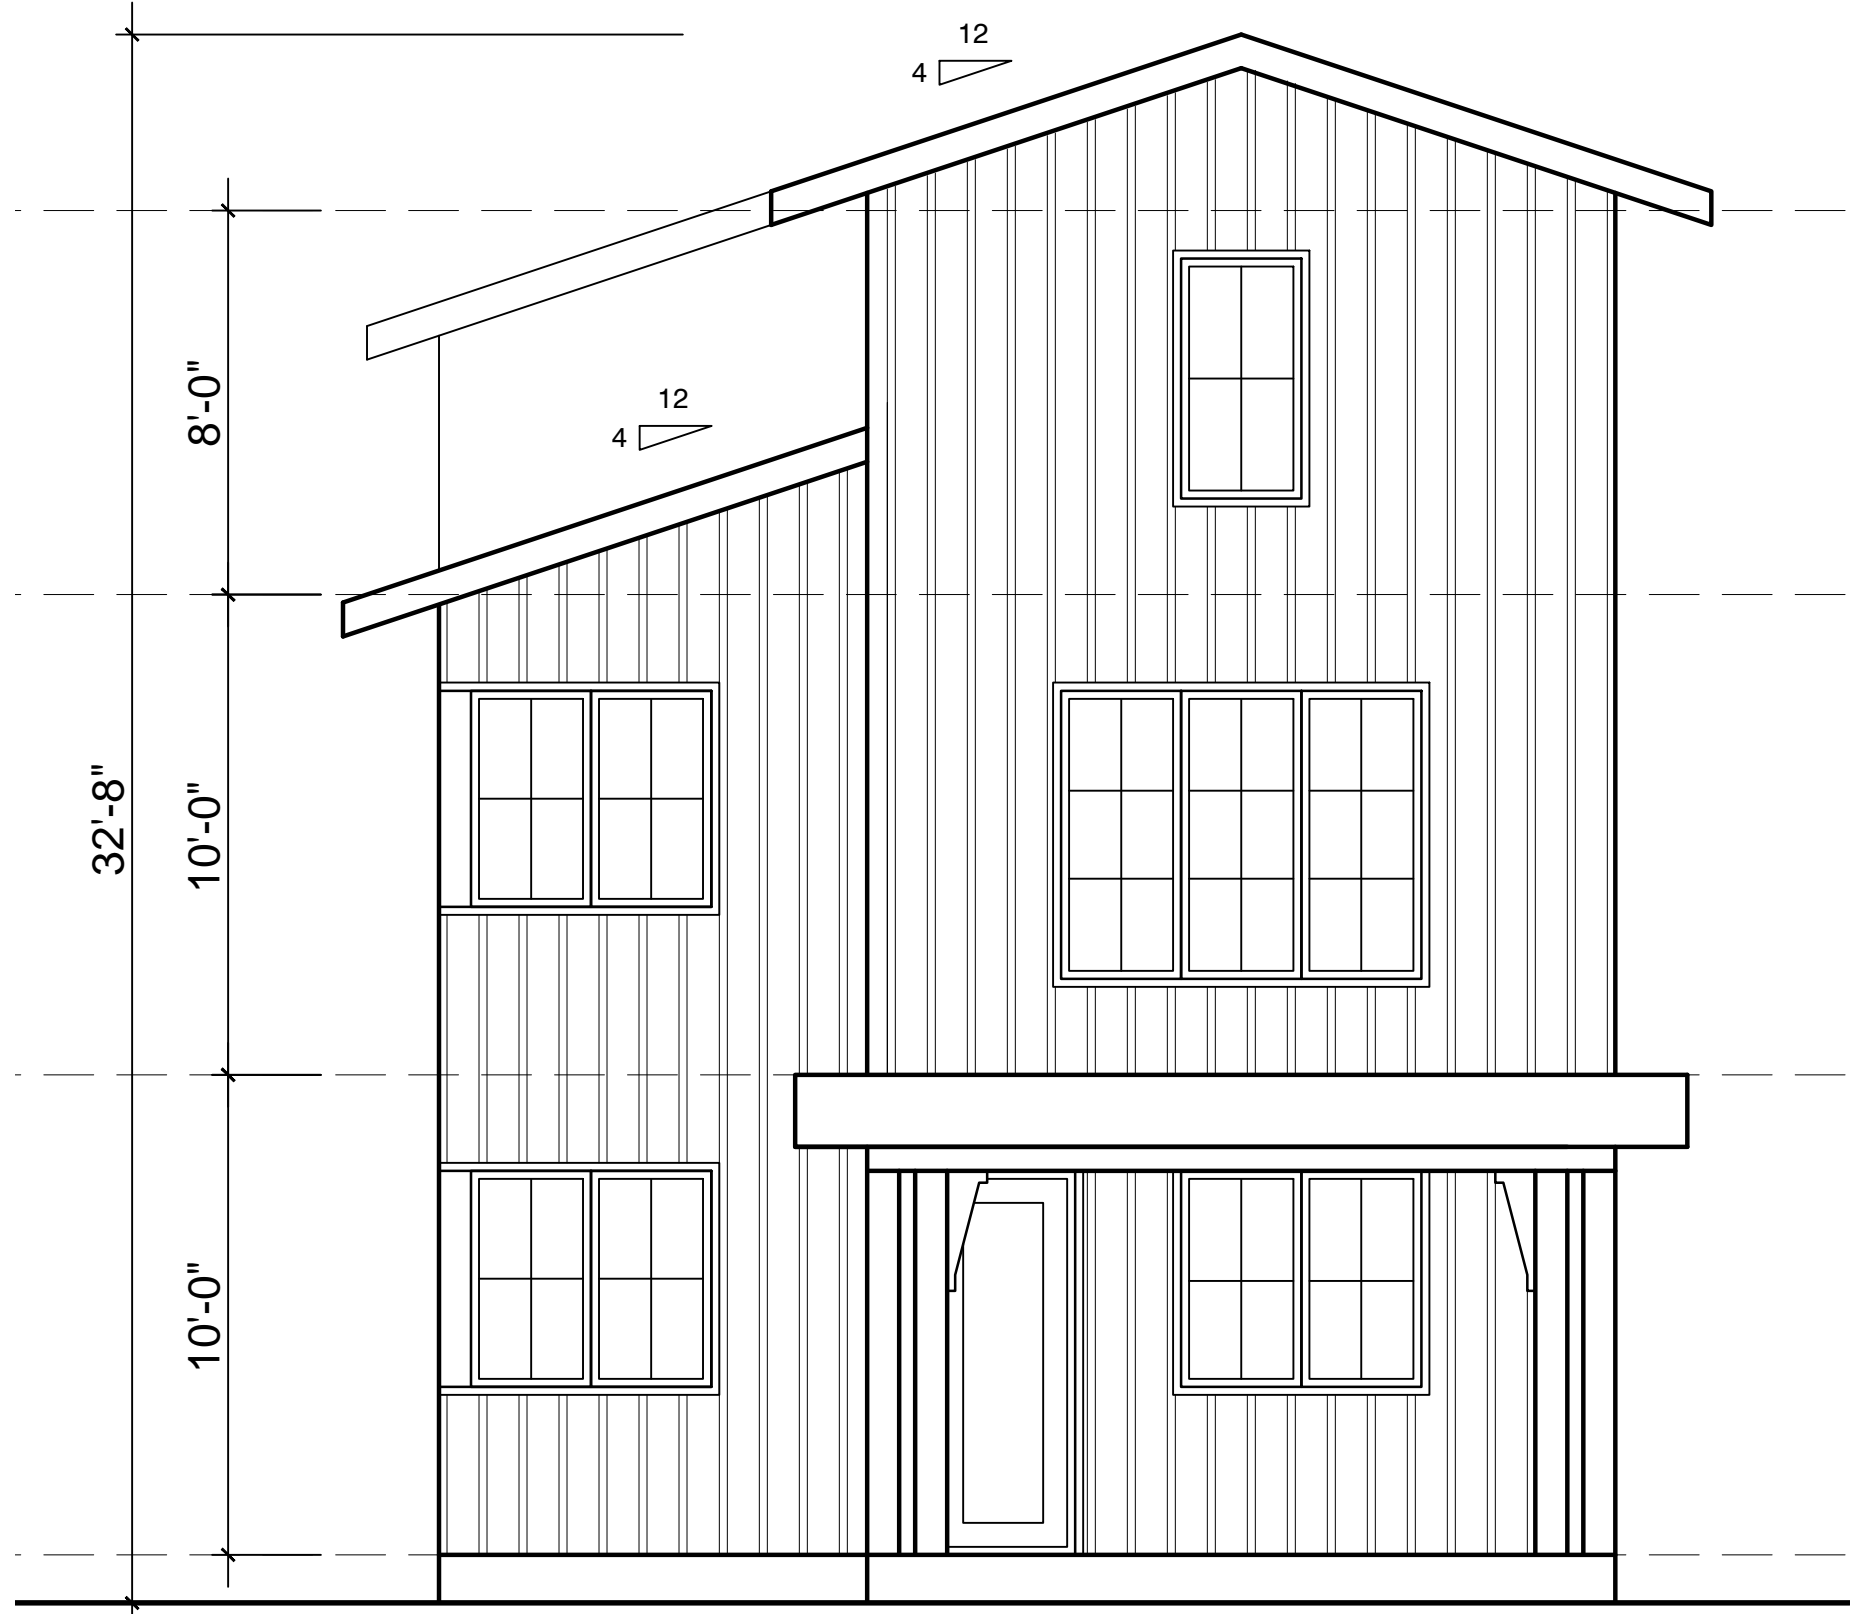

REAR ELEVATION (EAST)

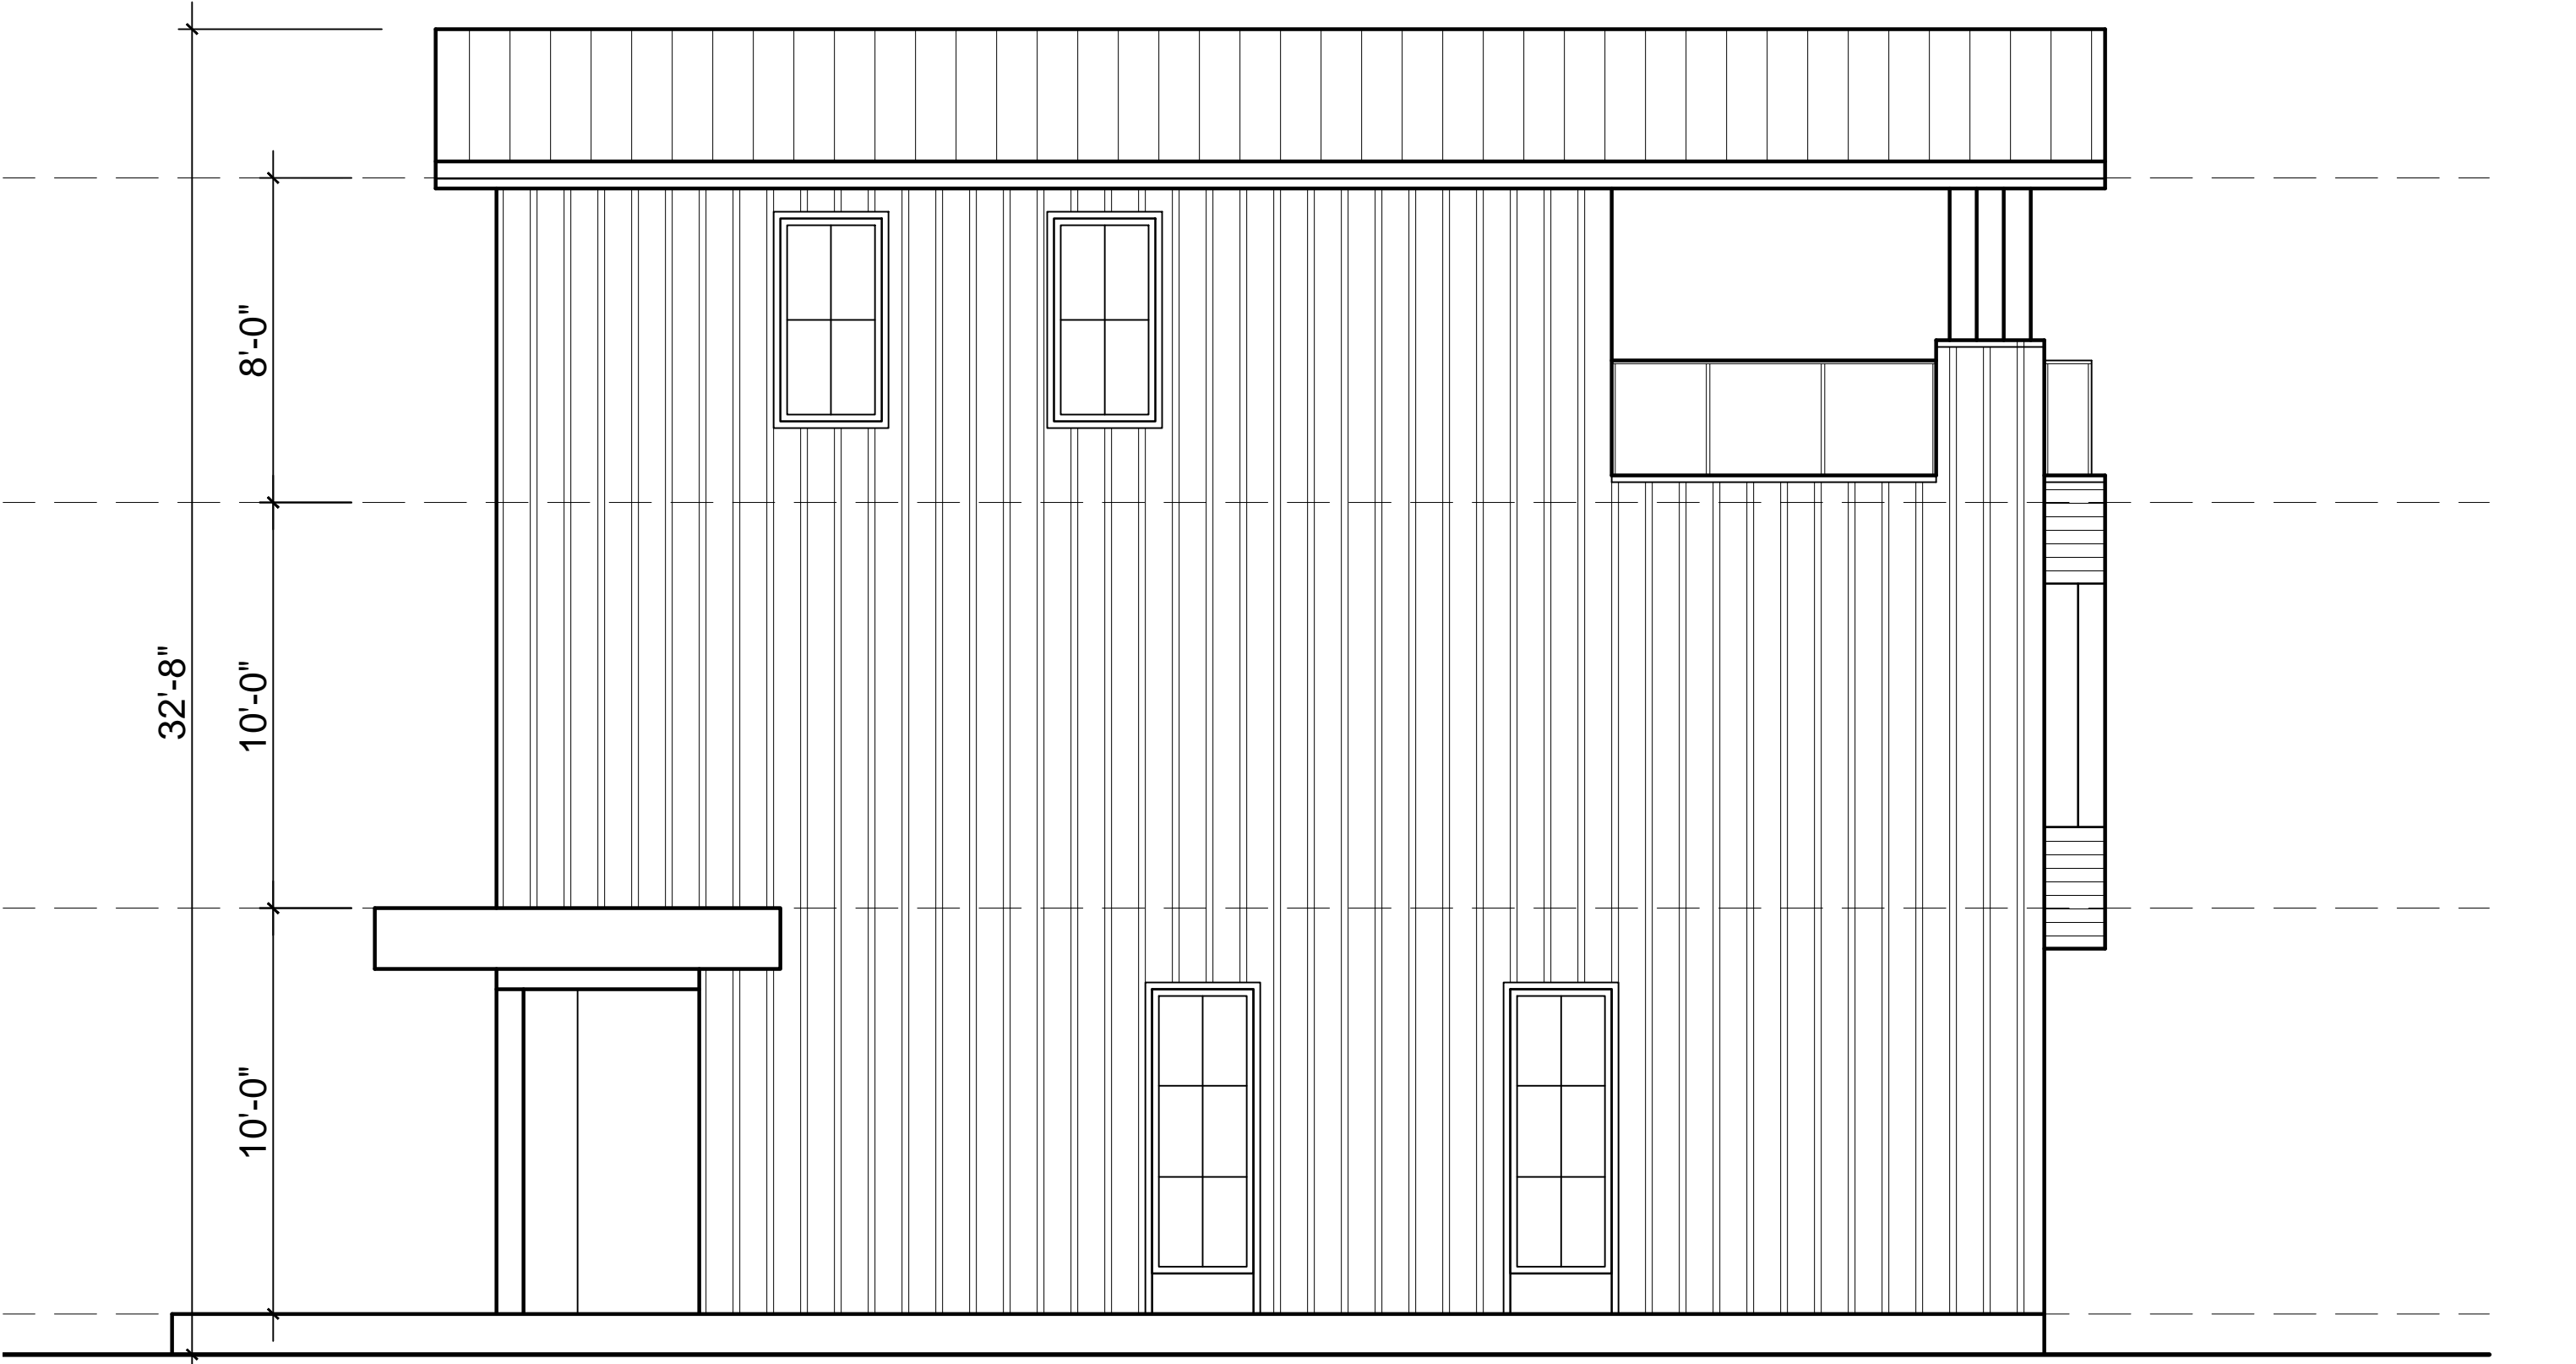


SIDE ELEVATION (NORTH)


NARAMATA CENTRE




FRONT ELEVATION (WEST)

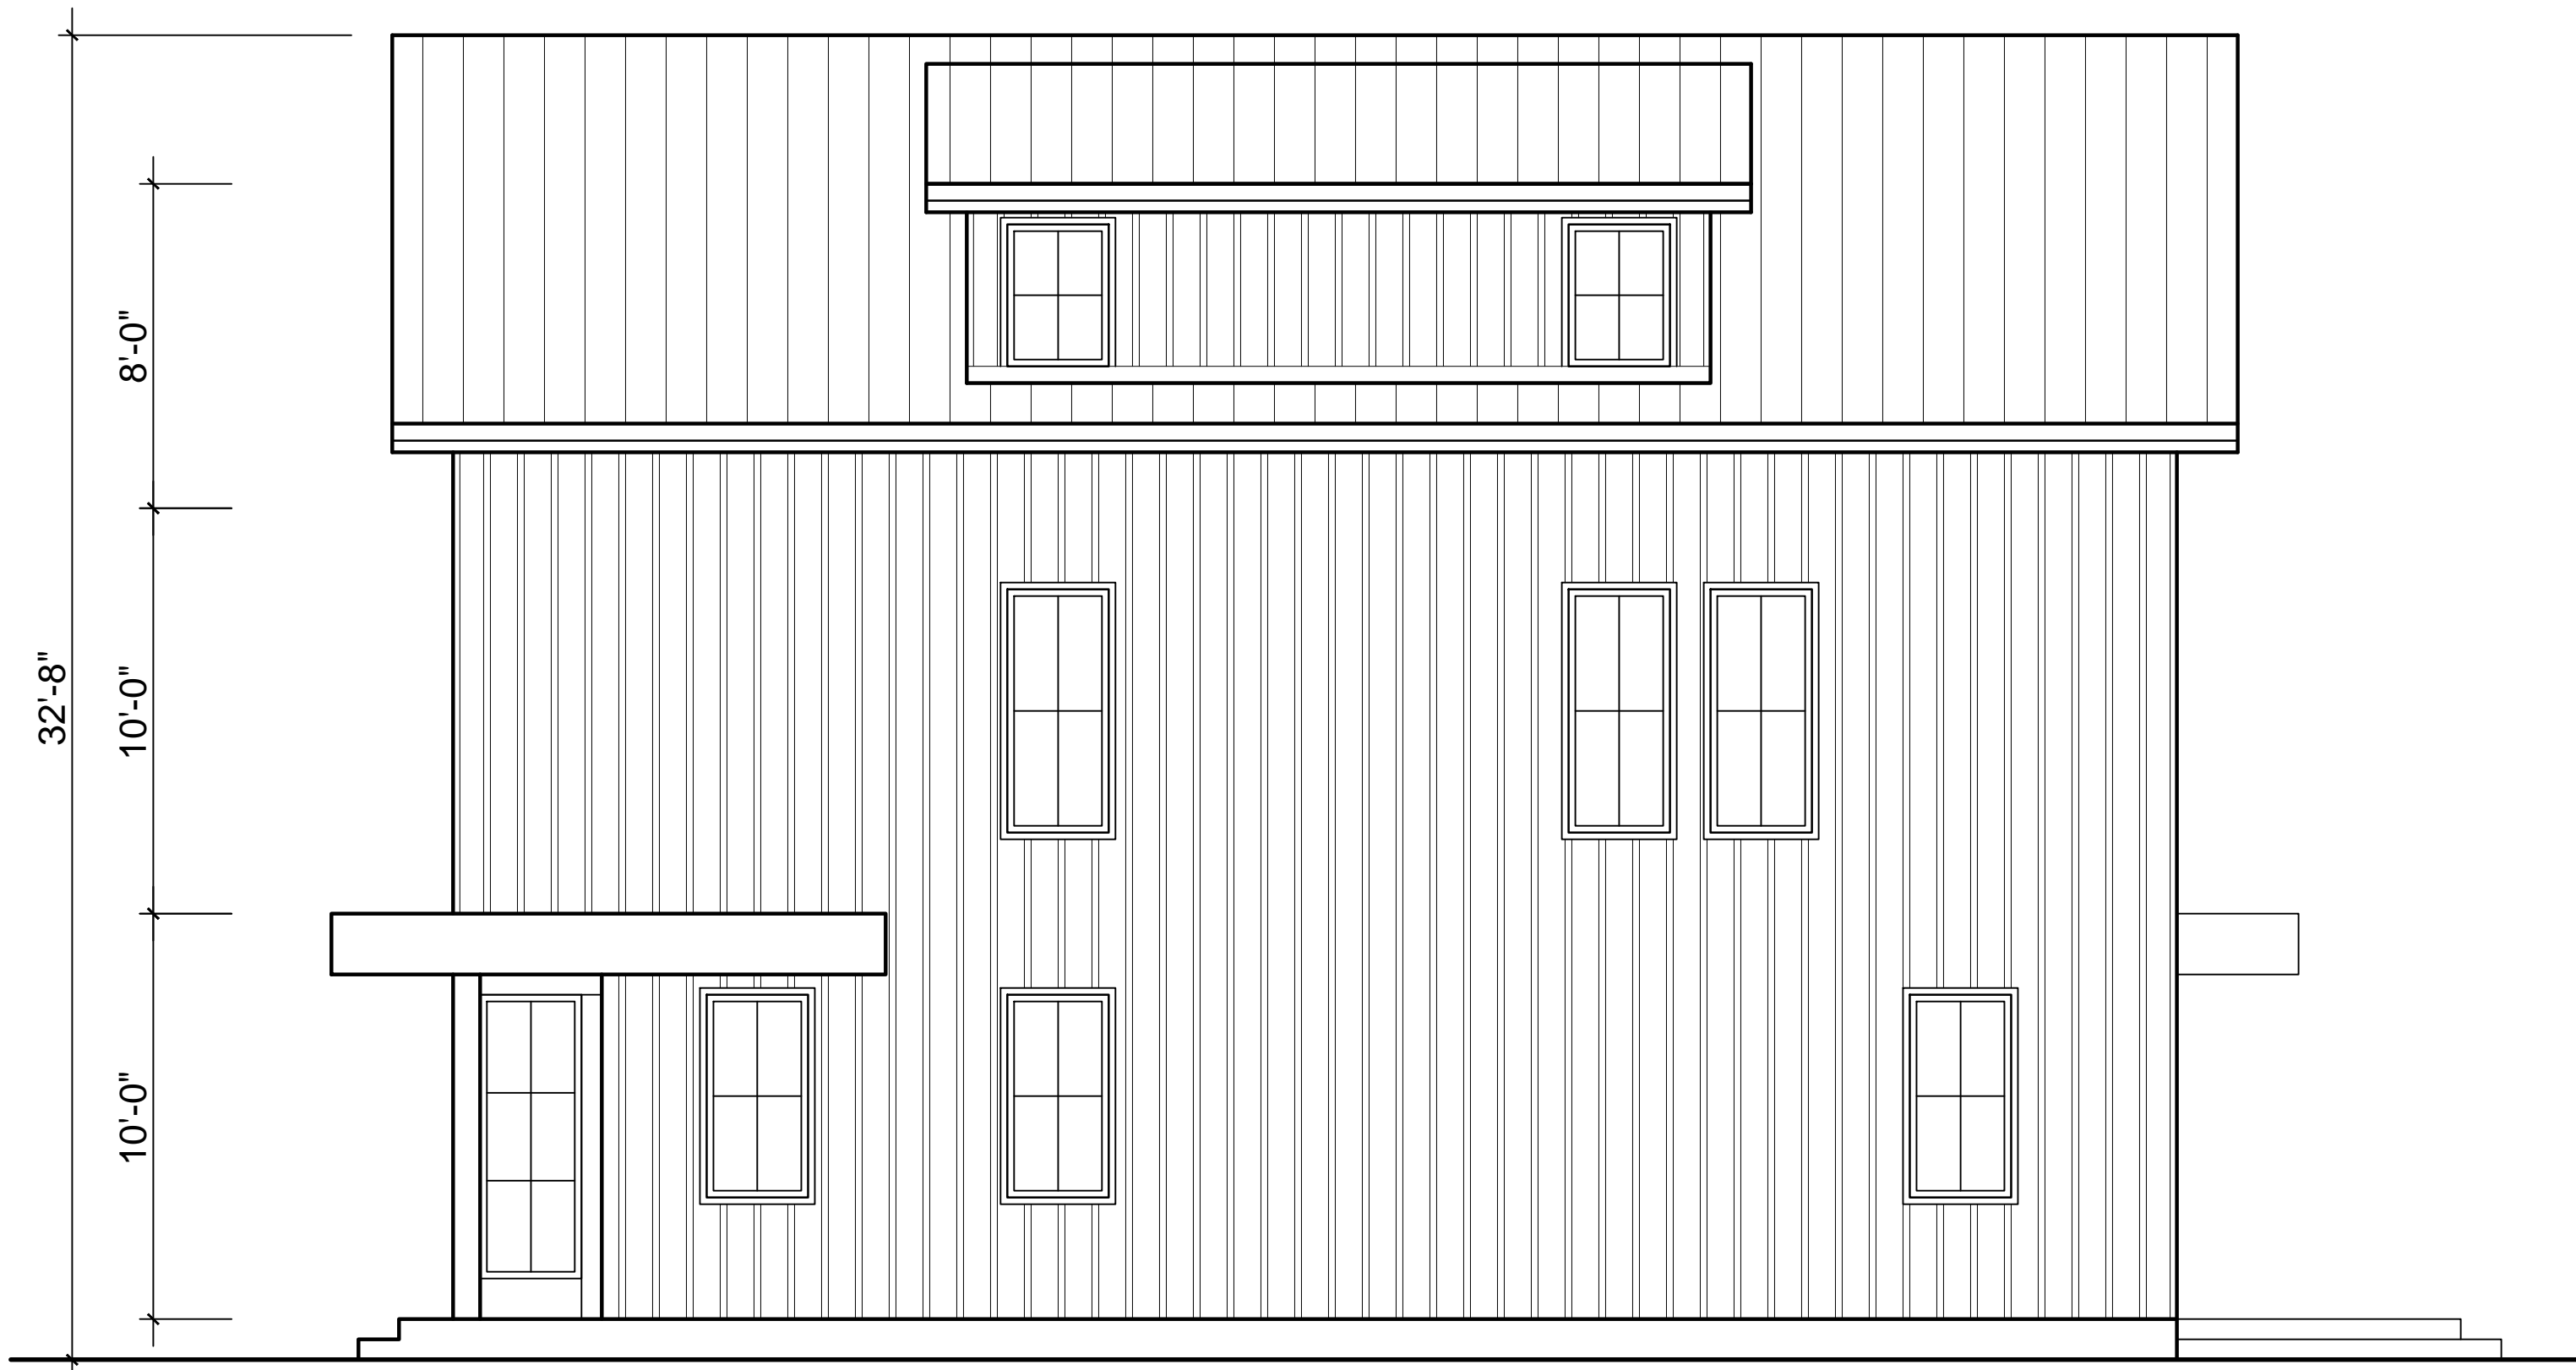

SIDE ELEVATION (SOUTH)

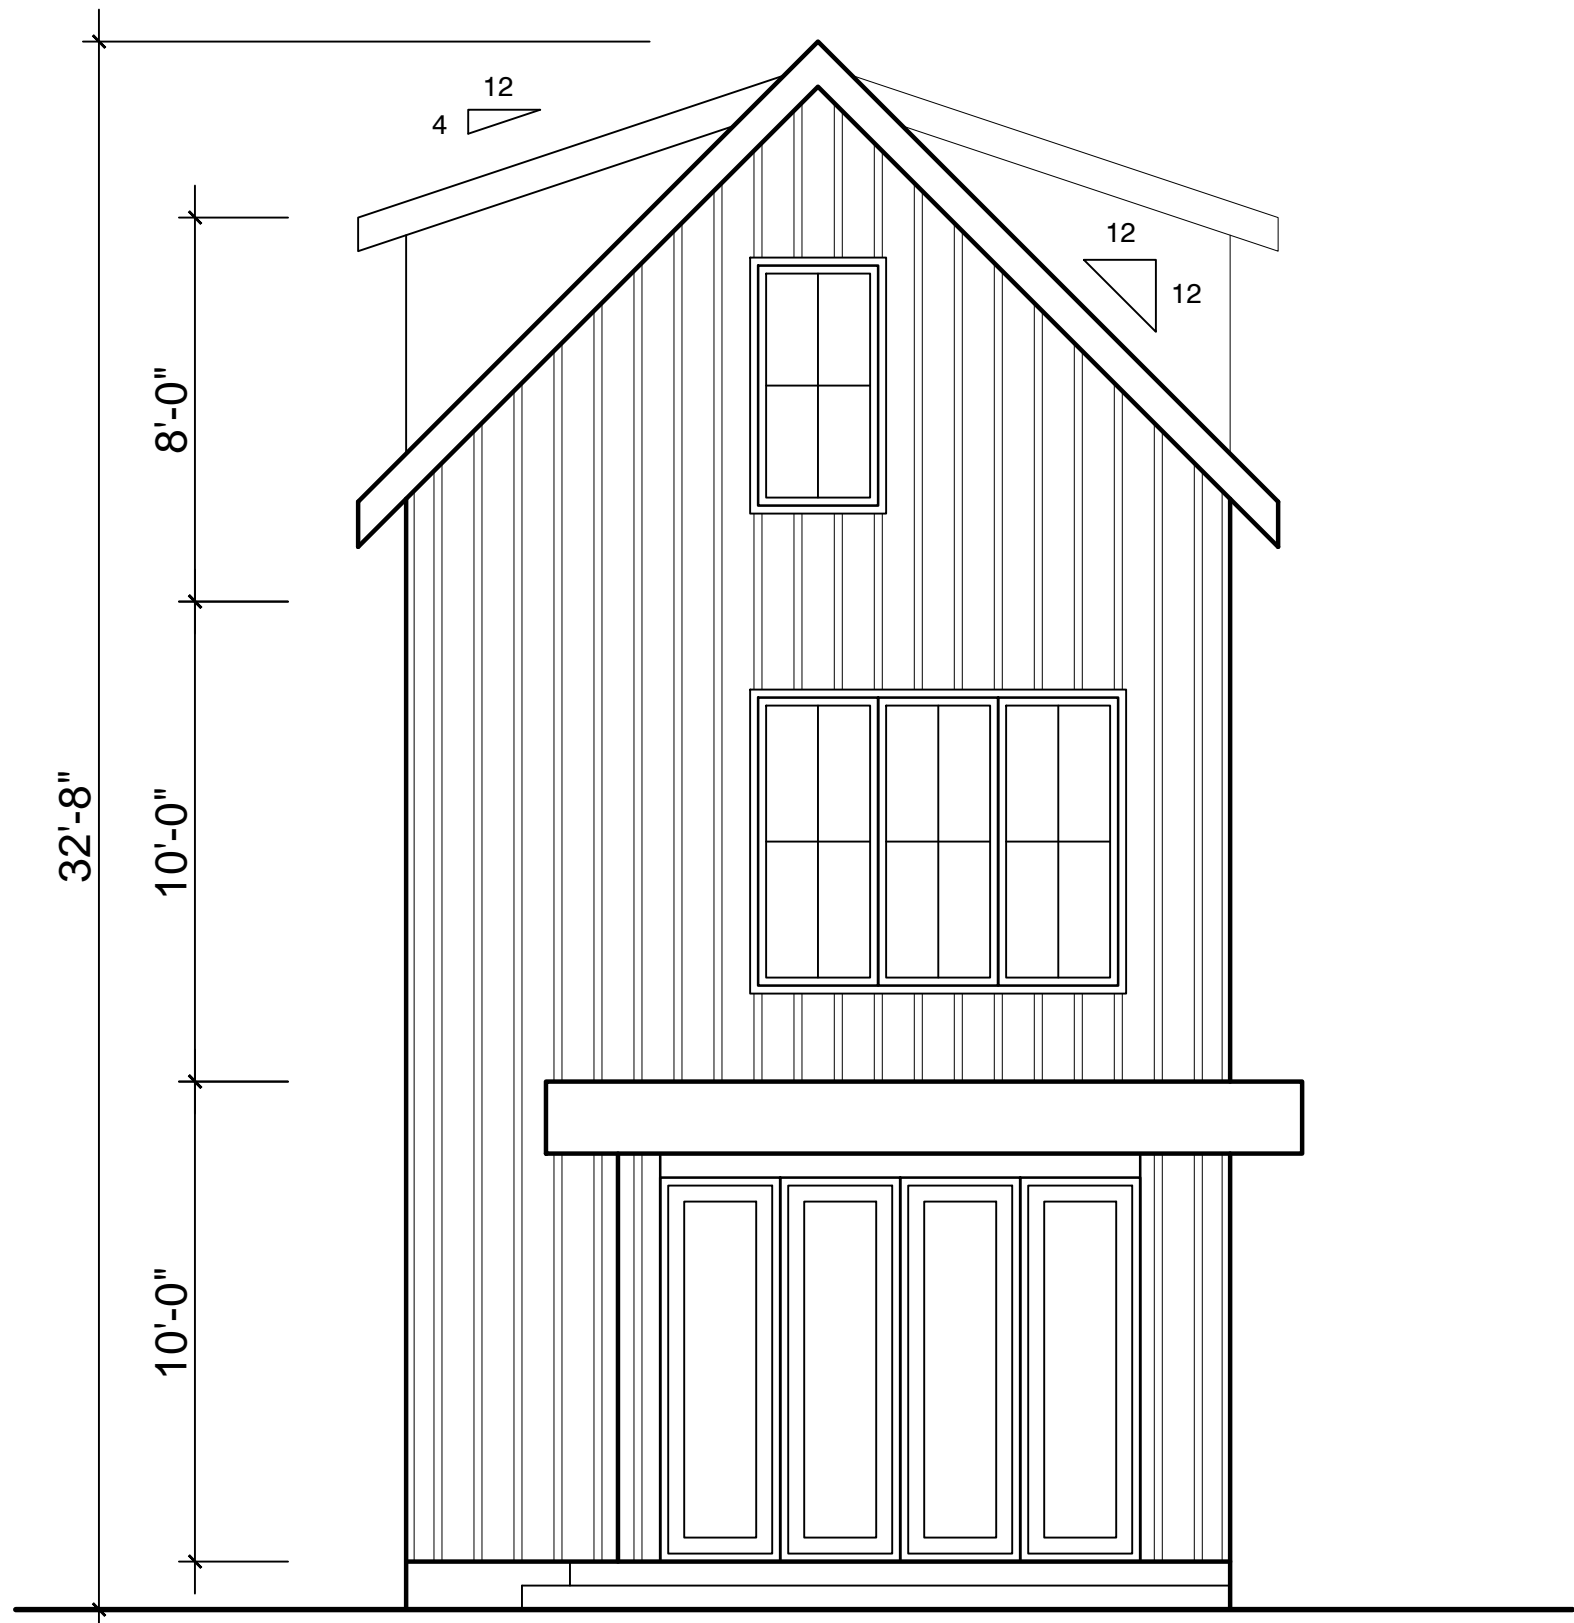

REAR ELEVATION (EAST)

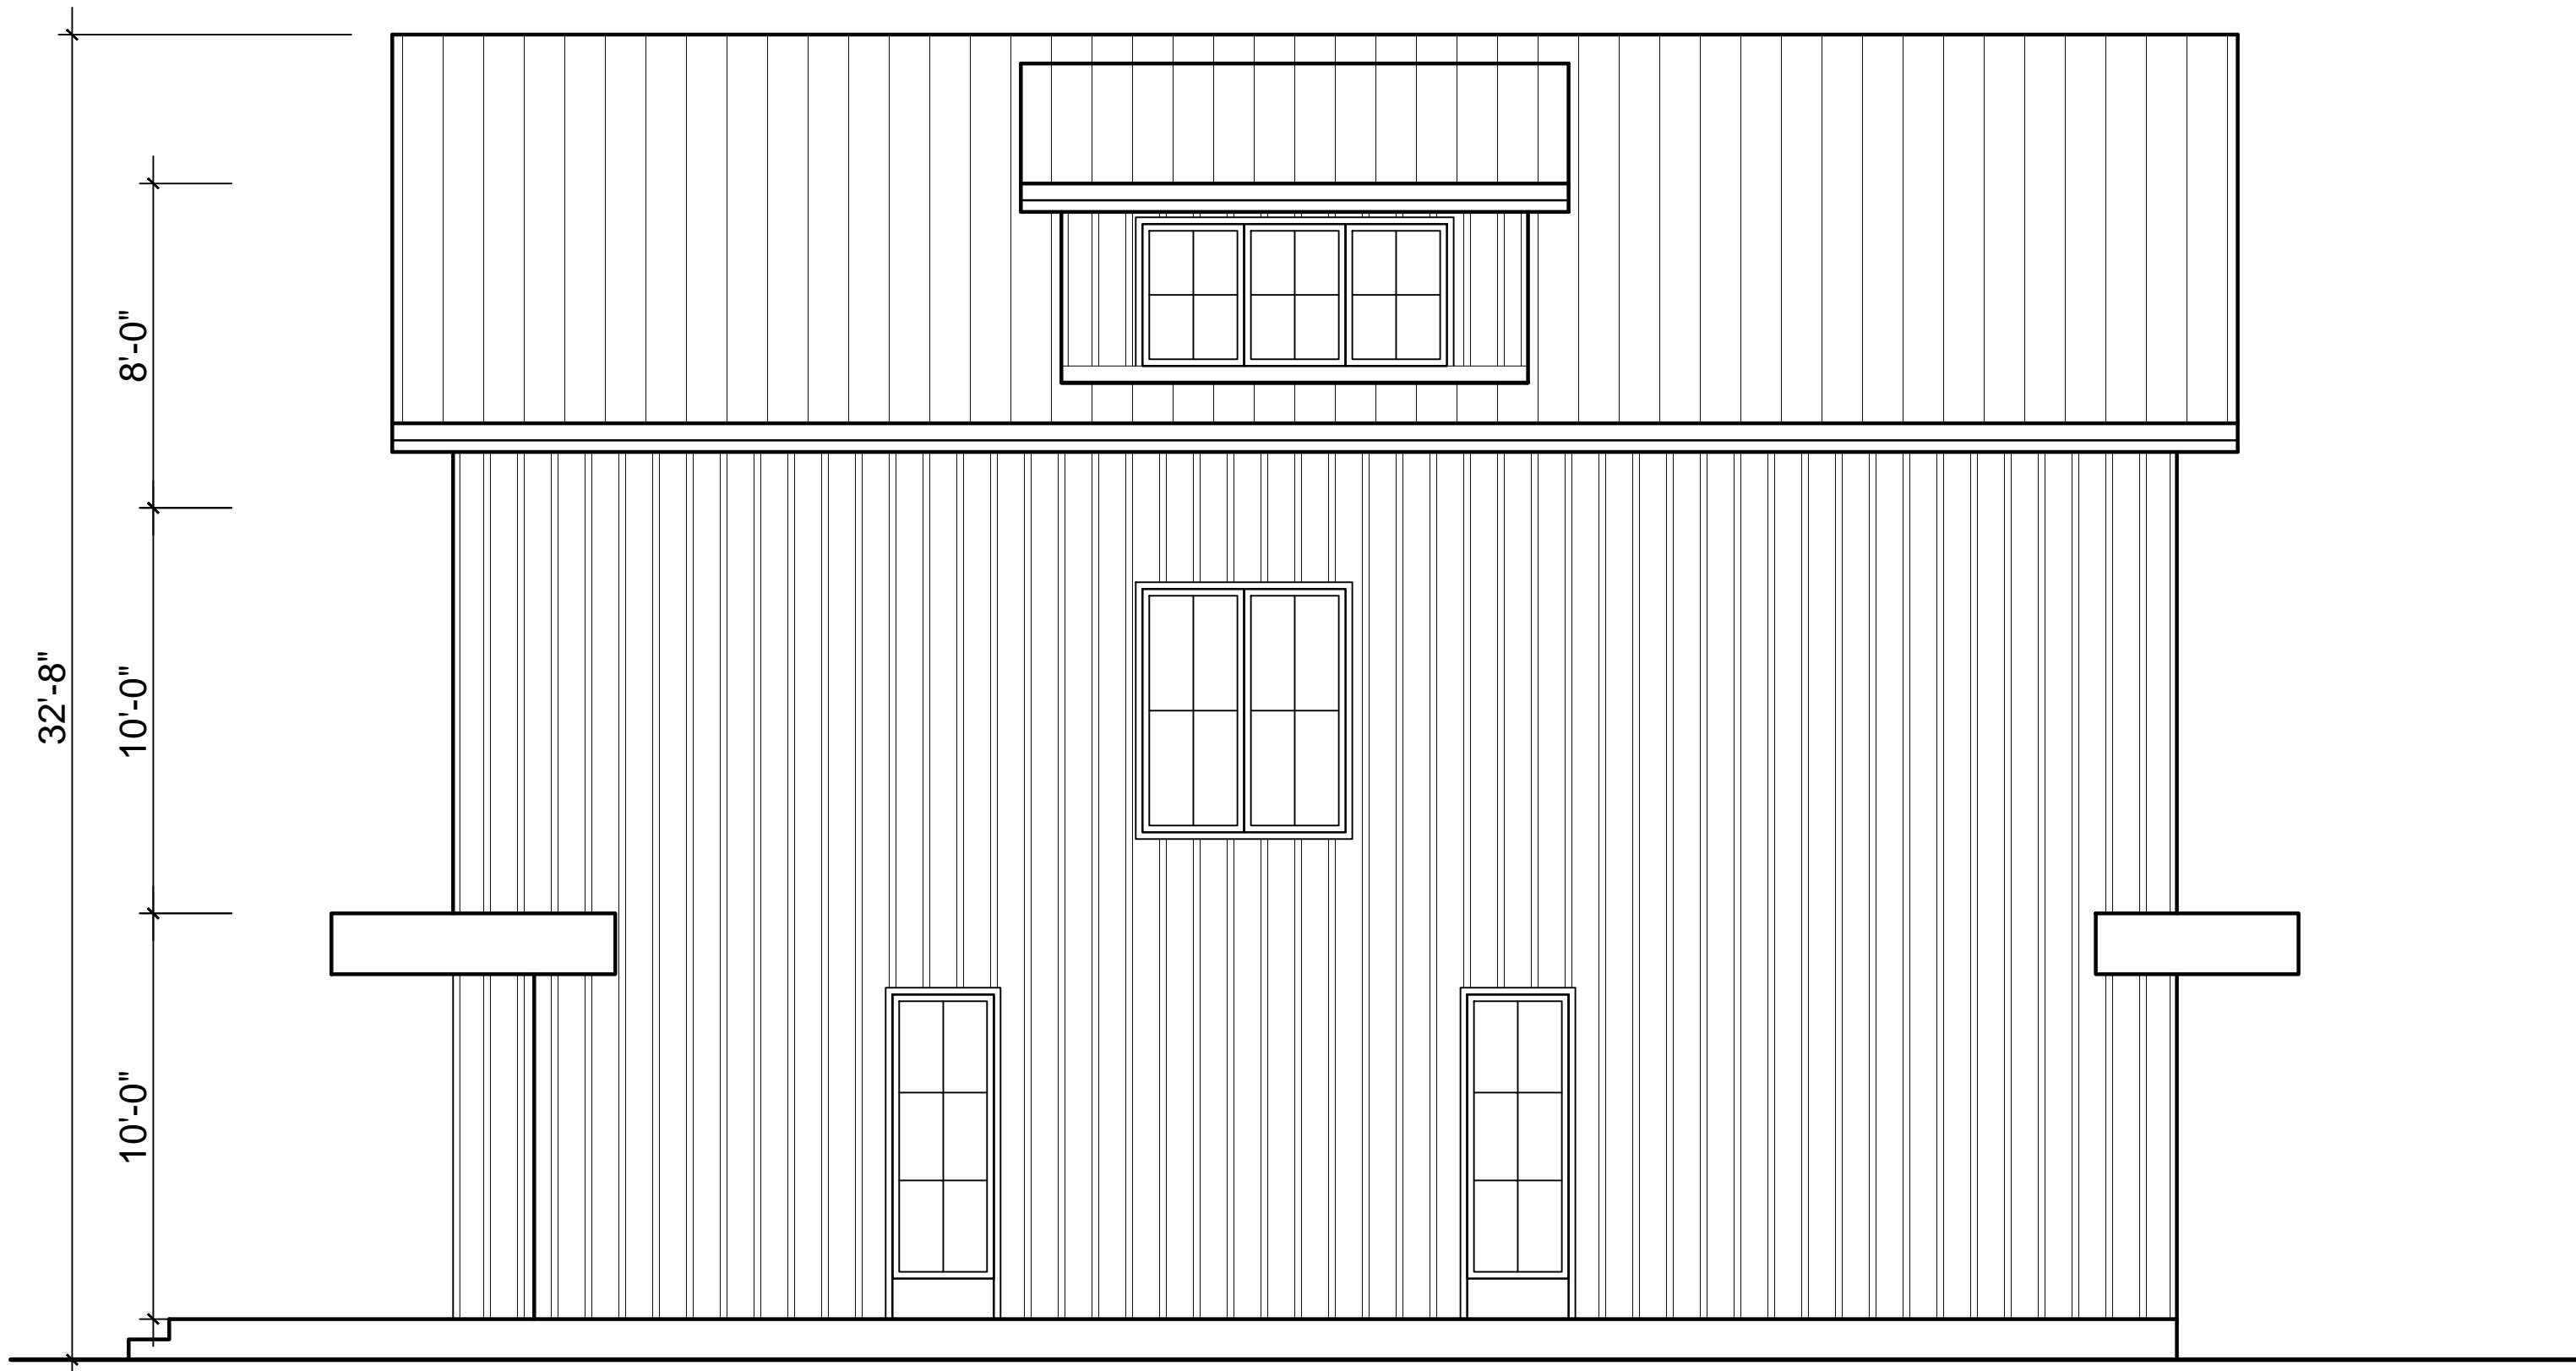

SIDE ELEVATION (NORTH)