


NARAMATA CENTRE

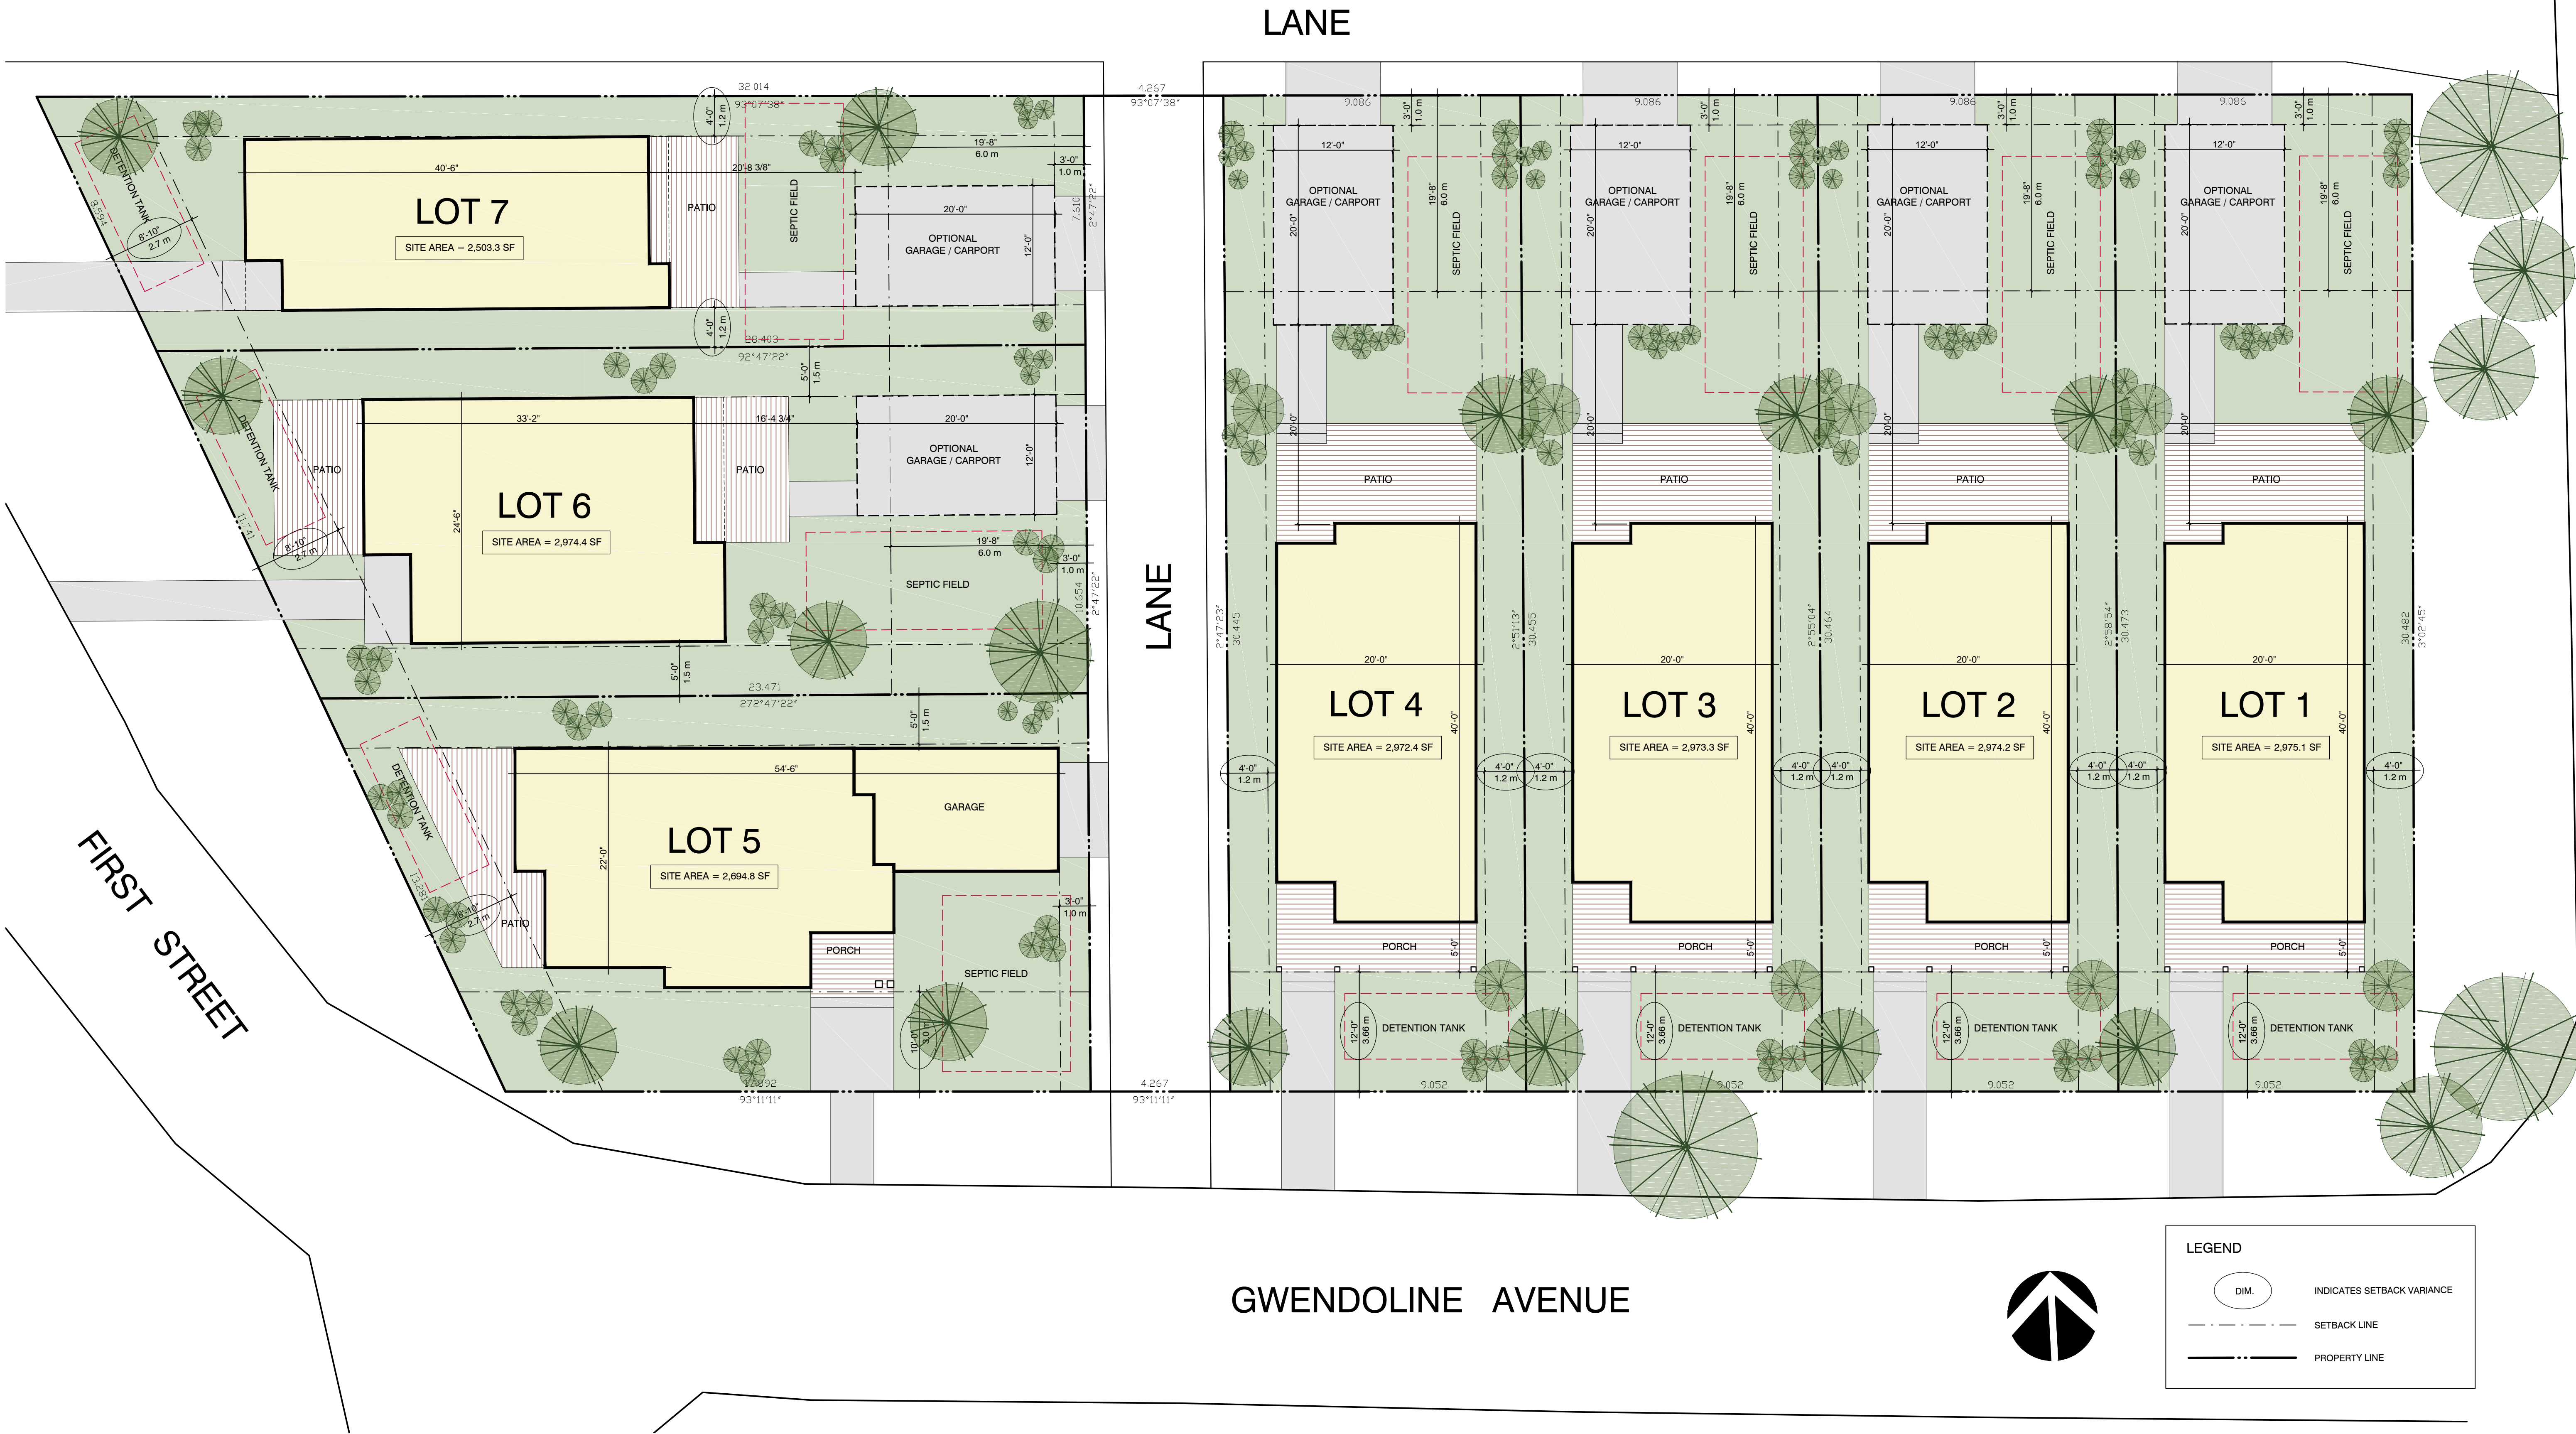

DATE	SCALE	DRAWING TITLE	DWG. NO.
2024.03.13	1/8" = 1'-0"	SINGLE FAMILY HOMES SITE PLAN	01