


KVR TRAIL
SRW PLAN EPP70748
(PARCELA PLAN A62)
(OF LOT 1 PLAN 576)

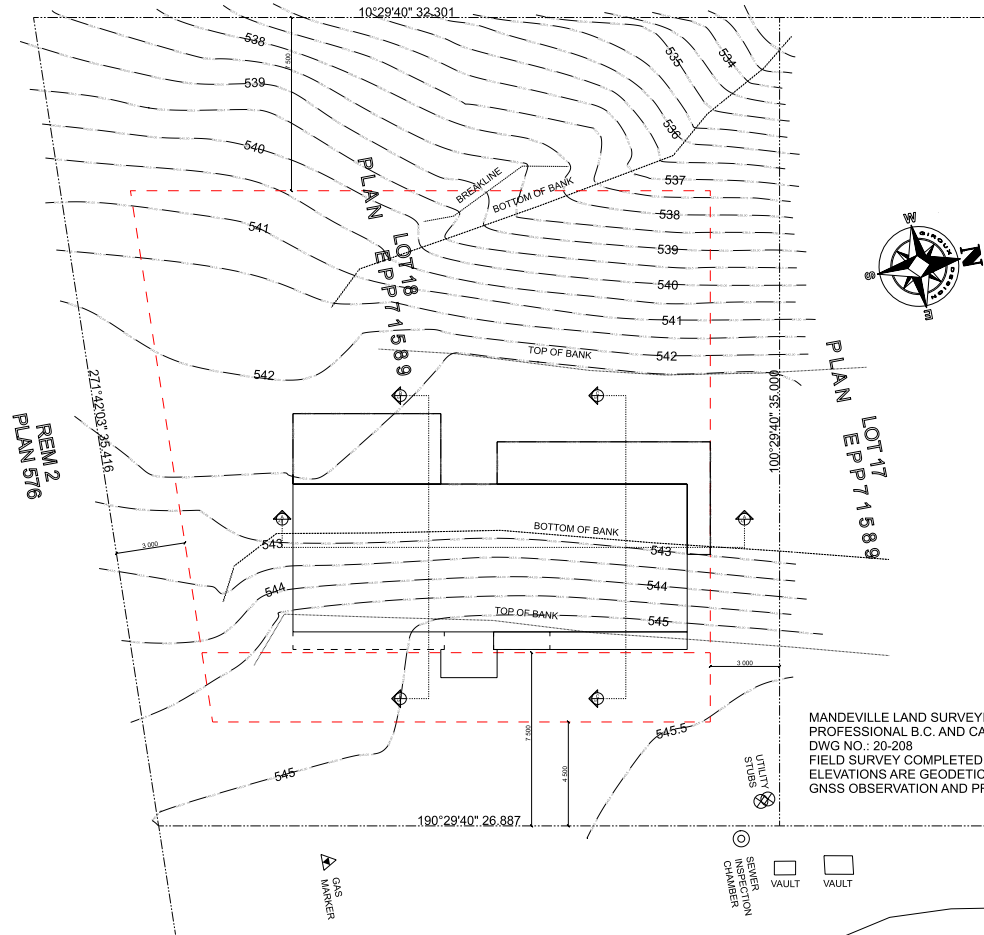

SITE PLAN
SCALE: 1:100


CIVIC ADDRESS: 2401 WORKMAN PLACE, NARAMATA, B.C.
LEGAL DESCRIPTION: SITE PLAN OF LOT 18, DL 206, SDYD, PLAN EPP71589
PID: 030-216-451

MANDEVILLE LAND SURVEYING INC.
PROFESSIONAL B.C. AND CANADA LAND SURVEYORS
DWG NO.: 20-208
FIELD SURVEY COMPLETED THIS 21st DAY OF OCTOBER, 2020.
ELEVATIONS ARE GEODETIC (ORTHOMETRIC HTV2.0) DERIVED FROM
GNSS OBSERVATION AND PRECISE POINT POSITIONING (PPP)

WORKMAN PLACE

SITE PLAN

 GIROUX DESIGN GROUP Custom Home and Building Design Since 1950 Giroux Design Group Inc. phone: 250.276.4375 email: contact@girouxdesigngroup.com web: www.girouxdesigngroup.com		PLAN NO. WP-5647 SLAB SHEET NO. A1	www.girouxdesigngroup.com - www.westhomeplanners.com - www.houseplanners.com
Due to local codes, regulations and building practices, certain aspects of specific site conditions, these drawings may not be suitable or legal for use in other jurisdictions. These drawings are intended for the use of the client and are not to be used as a guide for construction unless the holder has confirmed their suitability. Additionally, Giroux Design Group is unable to accept any liability for the accuracy or completeness of these drawings. The client is responsible for obtaining all necessary permits and approvals. © Giroux Design Group Inc. All Rights Reserved Reproduction of these drawings, in whole or in part, including any third party information, is strictly prohibited. The purchaser of these drawings is responsible for obtaining all necessary permits and approvals. The client is responsible for obtaining all necessary permits and approvals. The client is responsible for obtaining all necessary permits and approvals.	BOB & ELIZABETH JUNE BARNETT CONSTRUCTION LTD. 2401 WORKMAN PLACE NARAMATA, BC DESIGN BY JAG DATE: 11/02/20 DRAWN BY JAG REVISED:

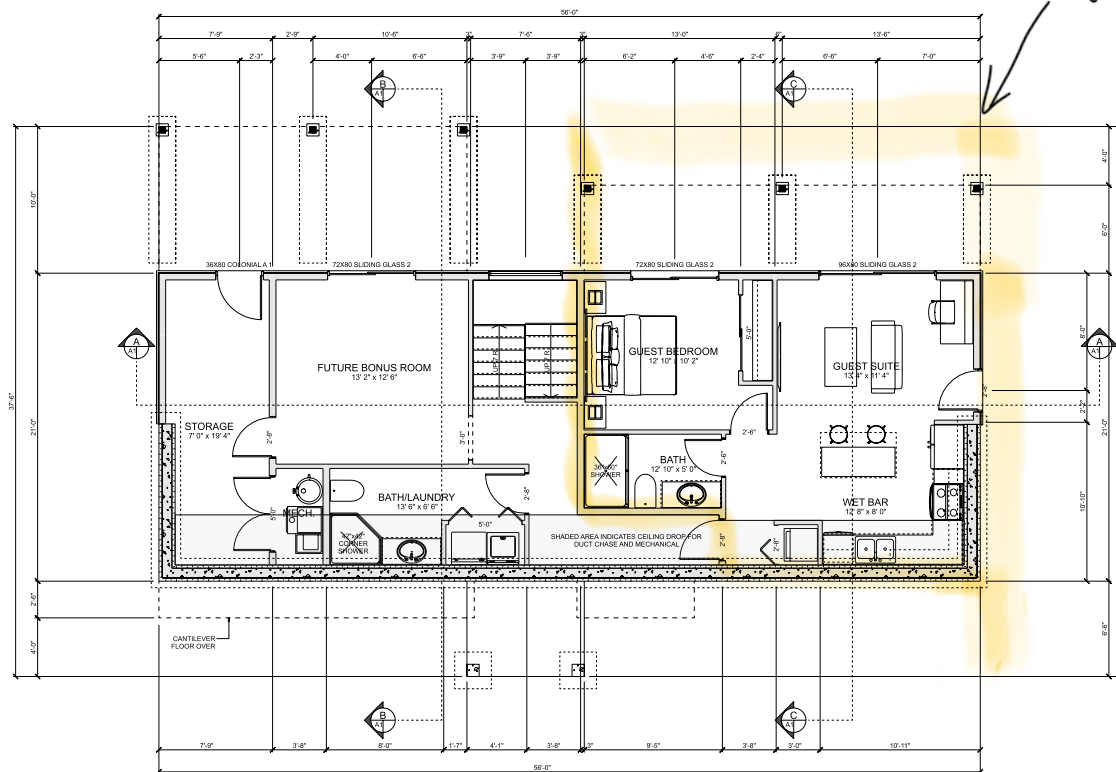

BASEMENT FLOOR PLAN
SCALE: 1/4" = 1'-0"

Upper level is not shown. Upper level is used by owners.

BASEMENT FLOOR PLAN

PLAN NO.
WP-5647
SLAB
SHEET NO.
A2

GIROUX DESIGN GROUP
Custom Home and Building Design Since 1950.
Giroux Design Group Inc.
phone: 250.276.4375 email: contact@girouxdesigngroup.com
web: www.girouxdesigngroup.com

Due to local codes, regulations and building practices, certain features of specific sites or conditions, these drawings may not be suitable or legal to use in other jurisdictions. Giroux Design Group Inc. is not responsible for the interpretation or application of these drawings in other jurisdictions.

Giroux Design Group Inc. IMVOY All Rights Reserved
Representation of these drawings, in whole or in part, including any third party, is prohibited without the written consent of Giroux Design Group Inc. This consent is given for the purpose of the interpretation or application of these drawings in other jurisdictions. Giroux Design Group Inc. is not responsible for the interpretation or application of these drawings in other jurisdictions. Giroux Design Group Inc. is not responsible for the interpretation or application of these drawings in other jurisdictions.

BOB & ELIZABETH JUNE
BARNETT CONSTRUCTION LTD.
10000 100TH AVE. S.E.
SUITE 100
VANCOUVER, BC
V8V 1K1
DESIGN BY JAG DATE: 11/02/20
DRAWN BY JAG REVISED:

www.girouxdesigngroup.com - www.westhomeplanners.com - www.houseplanners.com