

SNOW LOAD CALCULATIONS

SNOW LOAD CALCULATED AT:
53.8 PSF DESIGN LOAD


NOTE:
THIS DRAWING IS INTENDED TO SHOW THE PERIMETER OUTLINE AND OVERALL DIMENSIONS, STEEL MAIN FRAME AND BEARING POST LOCATIONS FOR THE APPLICABLE CHAMPION HOME. APPROXIMATE LOCATIONS FOR SERVICE DROPS ARE ALSO GIVEN. THIS DRAWING & RELATED DRAWINGS ARE GIVEN AS A GUIDE ONLY FOR THE DESIGN AND CONSTRUCTION OF THE SUPPORTING STRUCTURE. CHAMPION BEARS NO RESPONSIBILITY FOR THE DESIGN OR CONSTRUCTION OF THE SUPPORTING STRUCTURE. THE PURCHASER IS CAUTIONED TO SEEK PROFESSIONAL ADVICE FOR THE SUPPORTING STRUCTURE DESIGN & CONSTRUCTION. DUE TO CONSTRUCTION TOLERANCES DIMENSIONS CAN VARY FROM THOSE SHOWN. LOCATIONS MAY VARY IF OPTIONAL KITCHEN, BATH OR OTHER CONSTRUCTION ORDERED.

NOTE:
PERIMETER BLOCKING AS PER MANUFACTURE'S SET-UP MANUAL FOR SITE LOAD REQUIREMENTS GREATER THAN 40lbs sqft.

CONSULT YOUR ENGINEER OF RECORD, LOCAL JURISDICTION OR GOVERNING BODY FOR LOCATION SPECIFIC DESIGN LOAD REQUIREMENTS.

NOTE:
ALLOWANCES HAVE BEEN MADE FOR INSTALLATION VOID BETWEEN THE MODULES AT THE MARRIAGE LINE. AN ADDITIONAL 3/4" PER FLOOR HAS BEEN ALLOWED FOR VARIATIONS DURING SETUP. ADJUST AS NEEDED TO MEET SITE SPECIFIC SETUP REQUIREMENTS

NOTE:
THIS DRAWING IS FOR QUOTING AND PERMIT APPLICATION PURPOSES ONLY. NEW FOUNDATION PLAN WITH SERIAL # MUST BE REQUESTED FOR CONSTRUCTION.

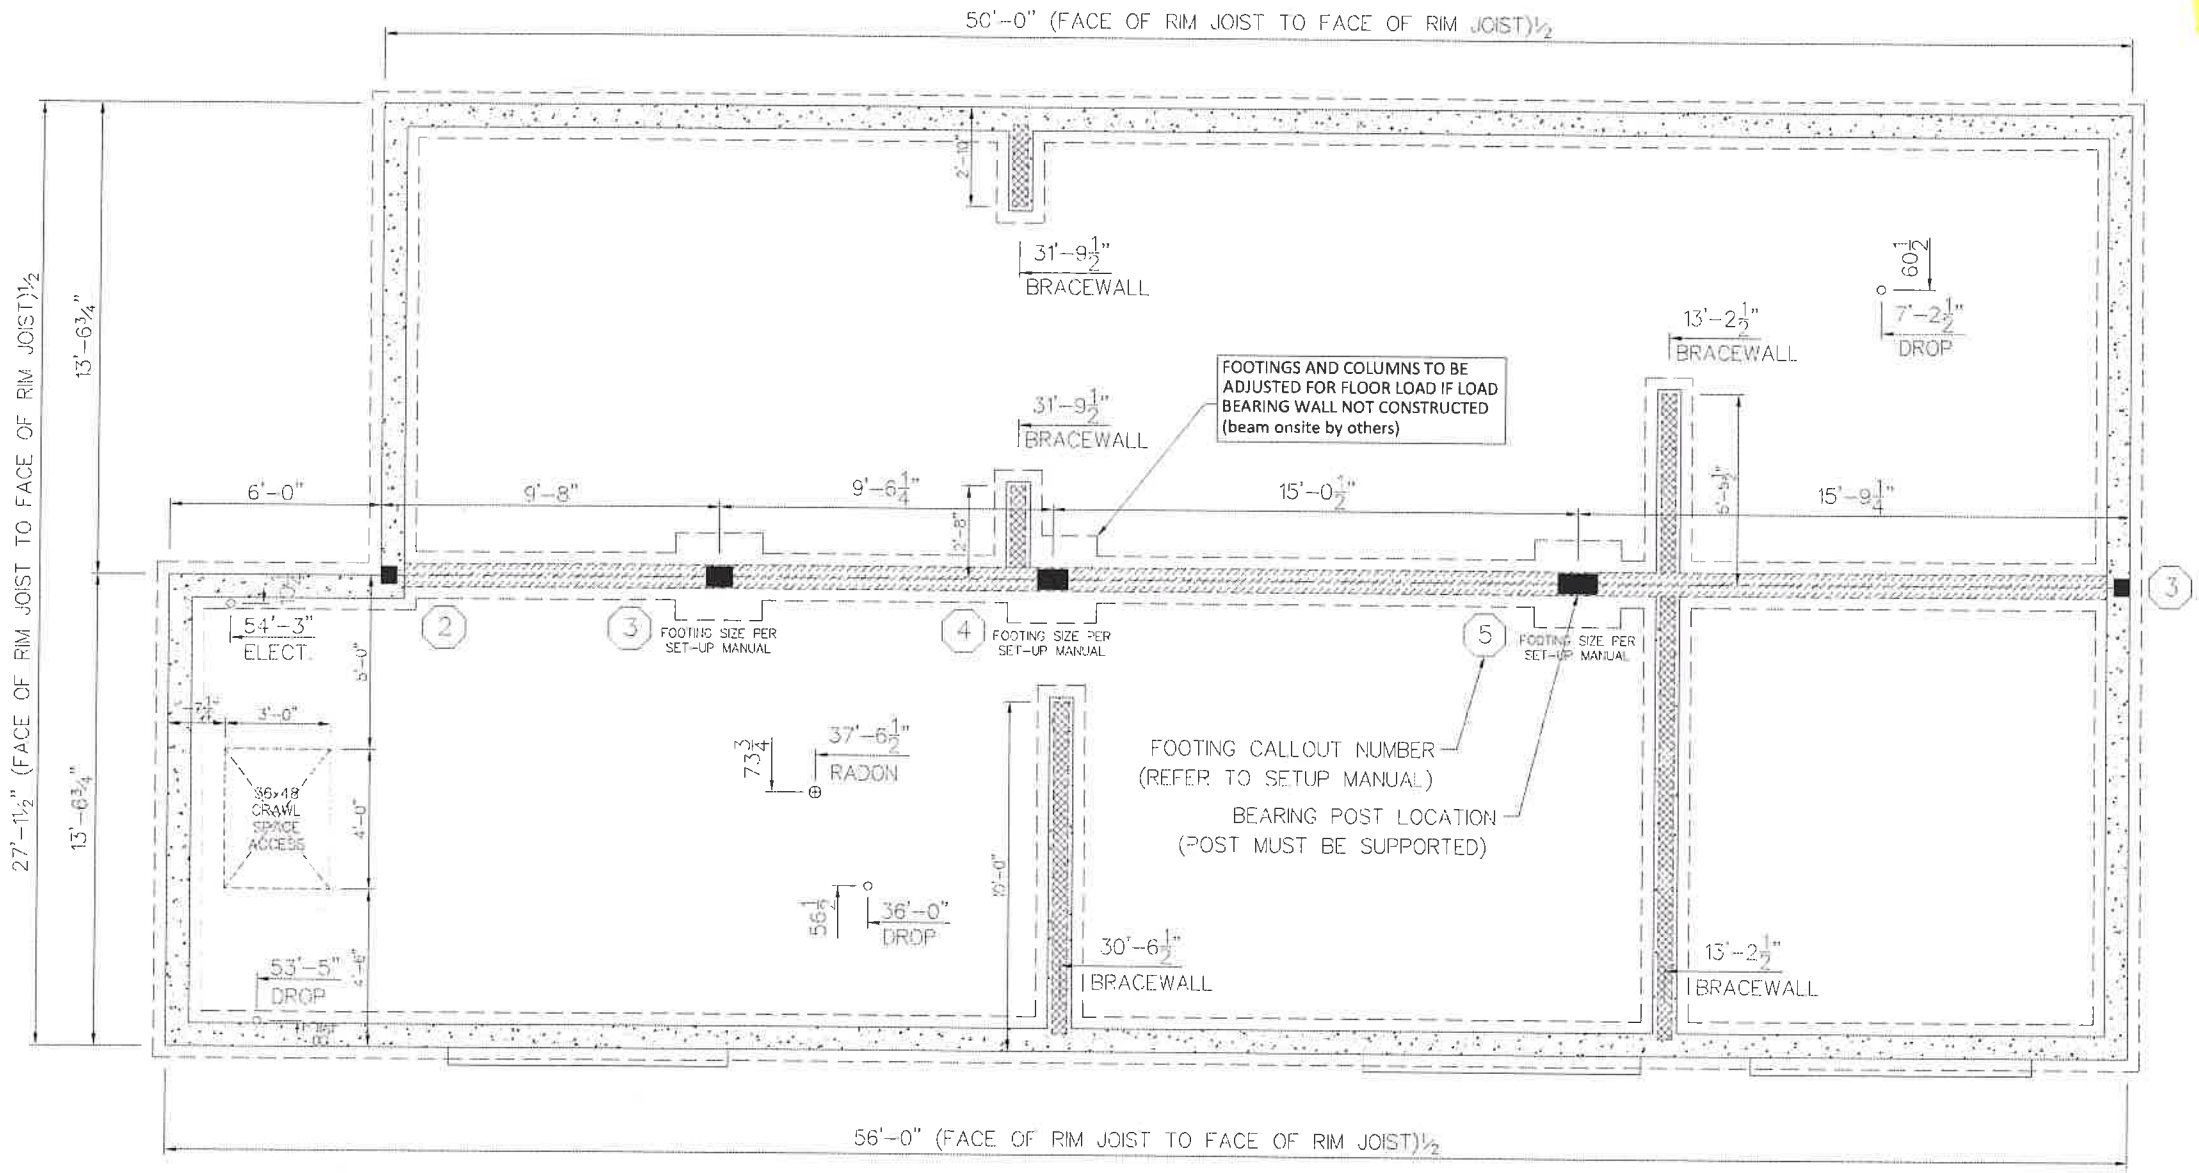

CHAMPION HOMES - PENTICTON
P.O. BOX 190
1175 RAILWAY STREET
PENTICTON, B.C. V2A 6K3
(250) 493-0122

DRAWN BY: J.B.T.
DATE: 7-22-26
CHECKED BY:
SCALE: NTS

NO. REVISIONS:

NAME: DATE:

TITLE: FOUNDATION PLAN

DRAWING NO. PENTICTON

SERIAL NO.

Q15788A