
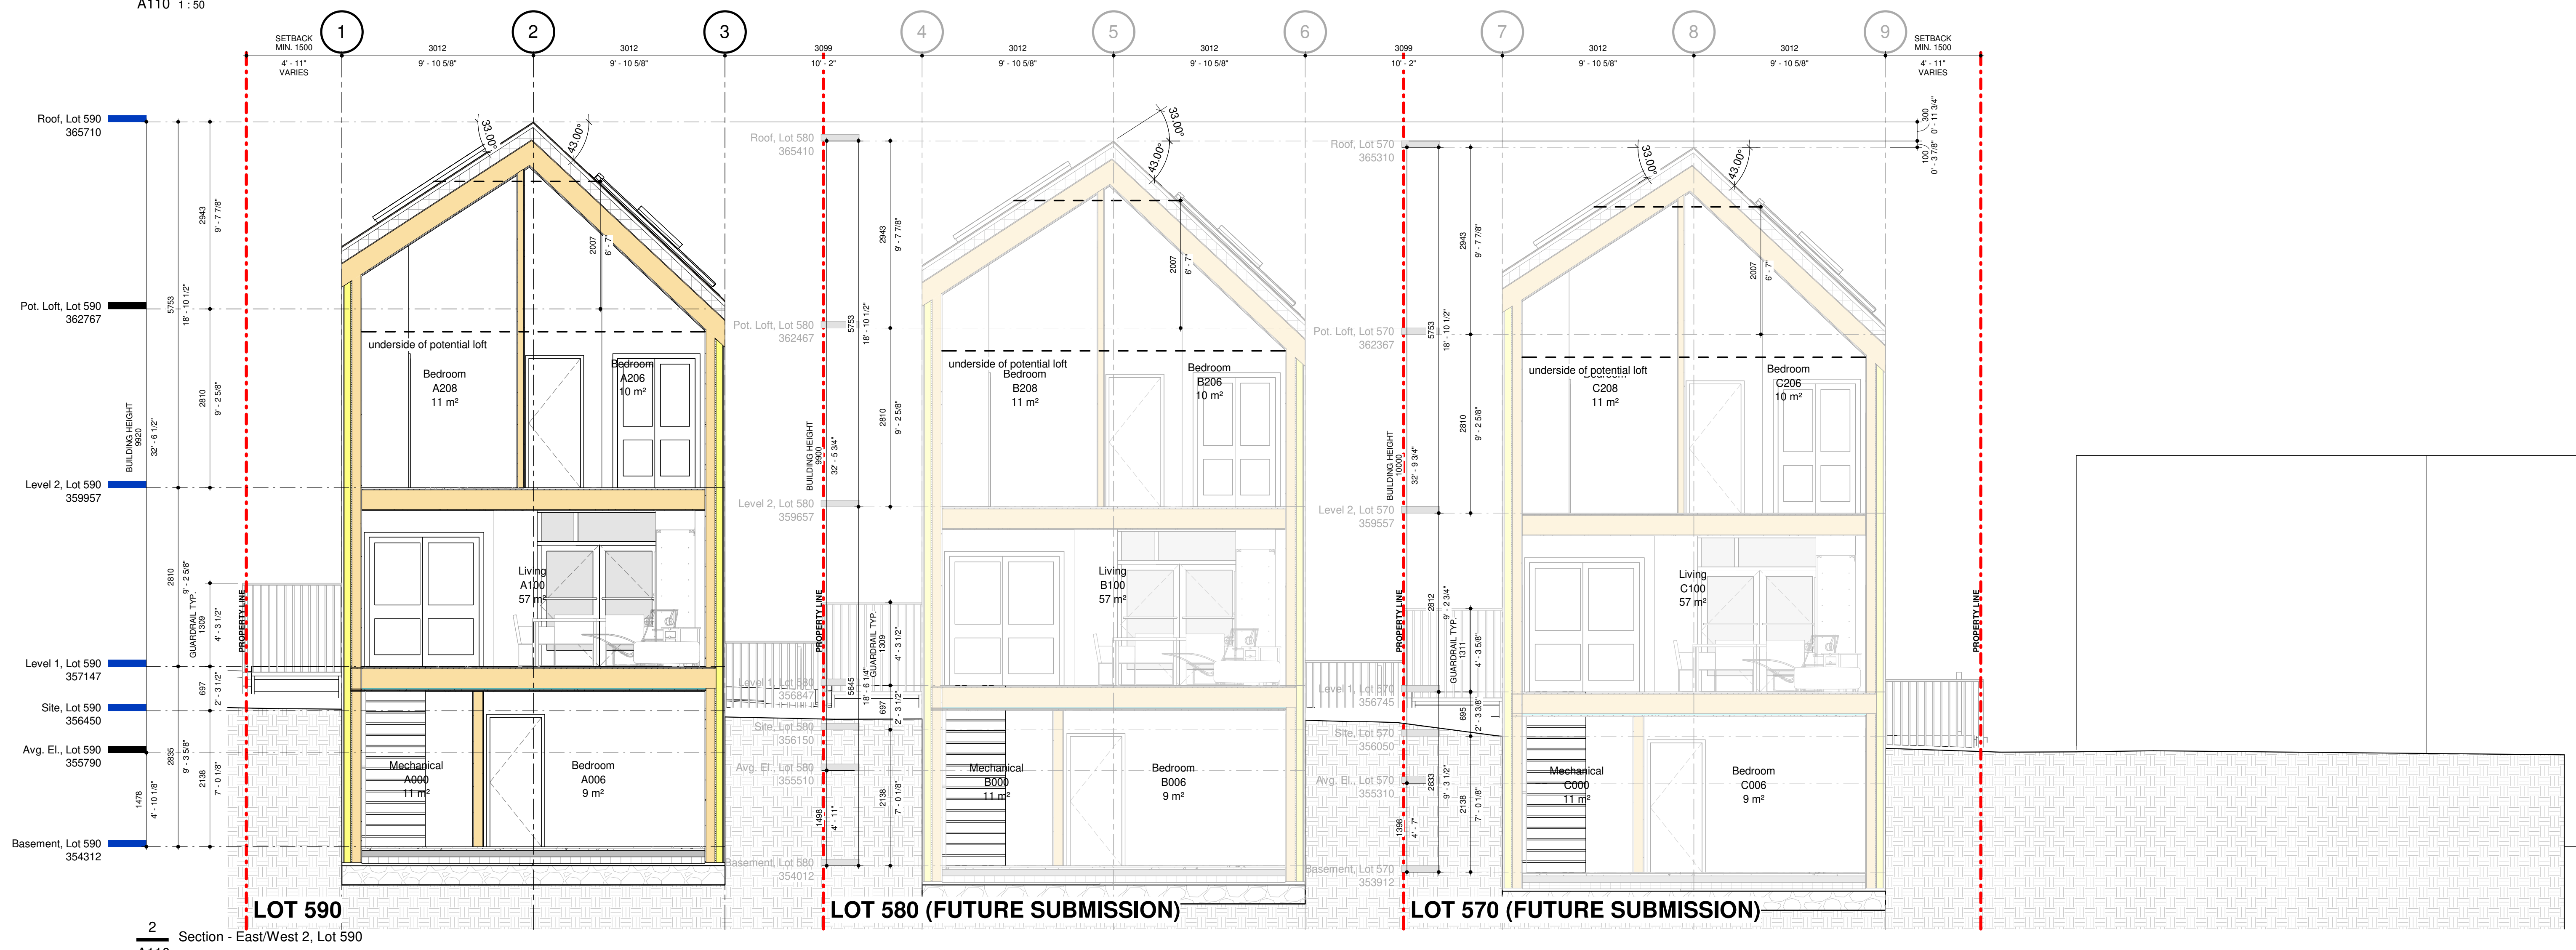


All drawings and related documents are the property of Sparrow Architecture Inc. and may not be reproduced in whole or in part without written permission. Drawings are based upon site information supplied by third parties and accuracy cannot be guaranteed. Do not scale this drawing. Do not use this drawing to calculate areas. Dimensions to be verified by the Contractor and such dimensions to be solely their responsibility. Work must comply with the relevant Building Codes, By-Laws and related documents. Drawing errors and omissions must be reported immediately to the Architect of Record.

| Issuance                      | Date       |
|-------------------------------|------------|
| Issued for CD / Coordination  | 2025.08.04 |
| Issued for NOTT Review        | 2025.07.30 |
| Issued for Preliminary Review | 2025.04.03 |
| Issued for Preliminary Review | 2025.06.28 |

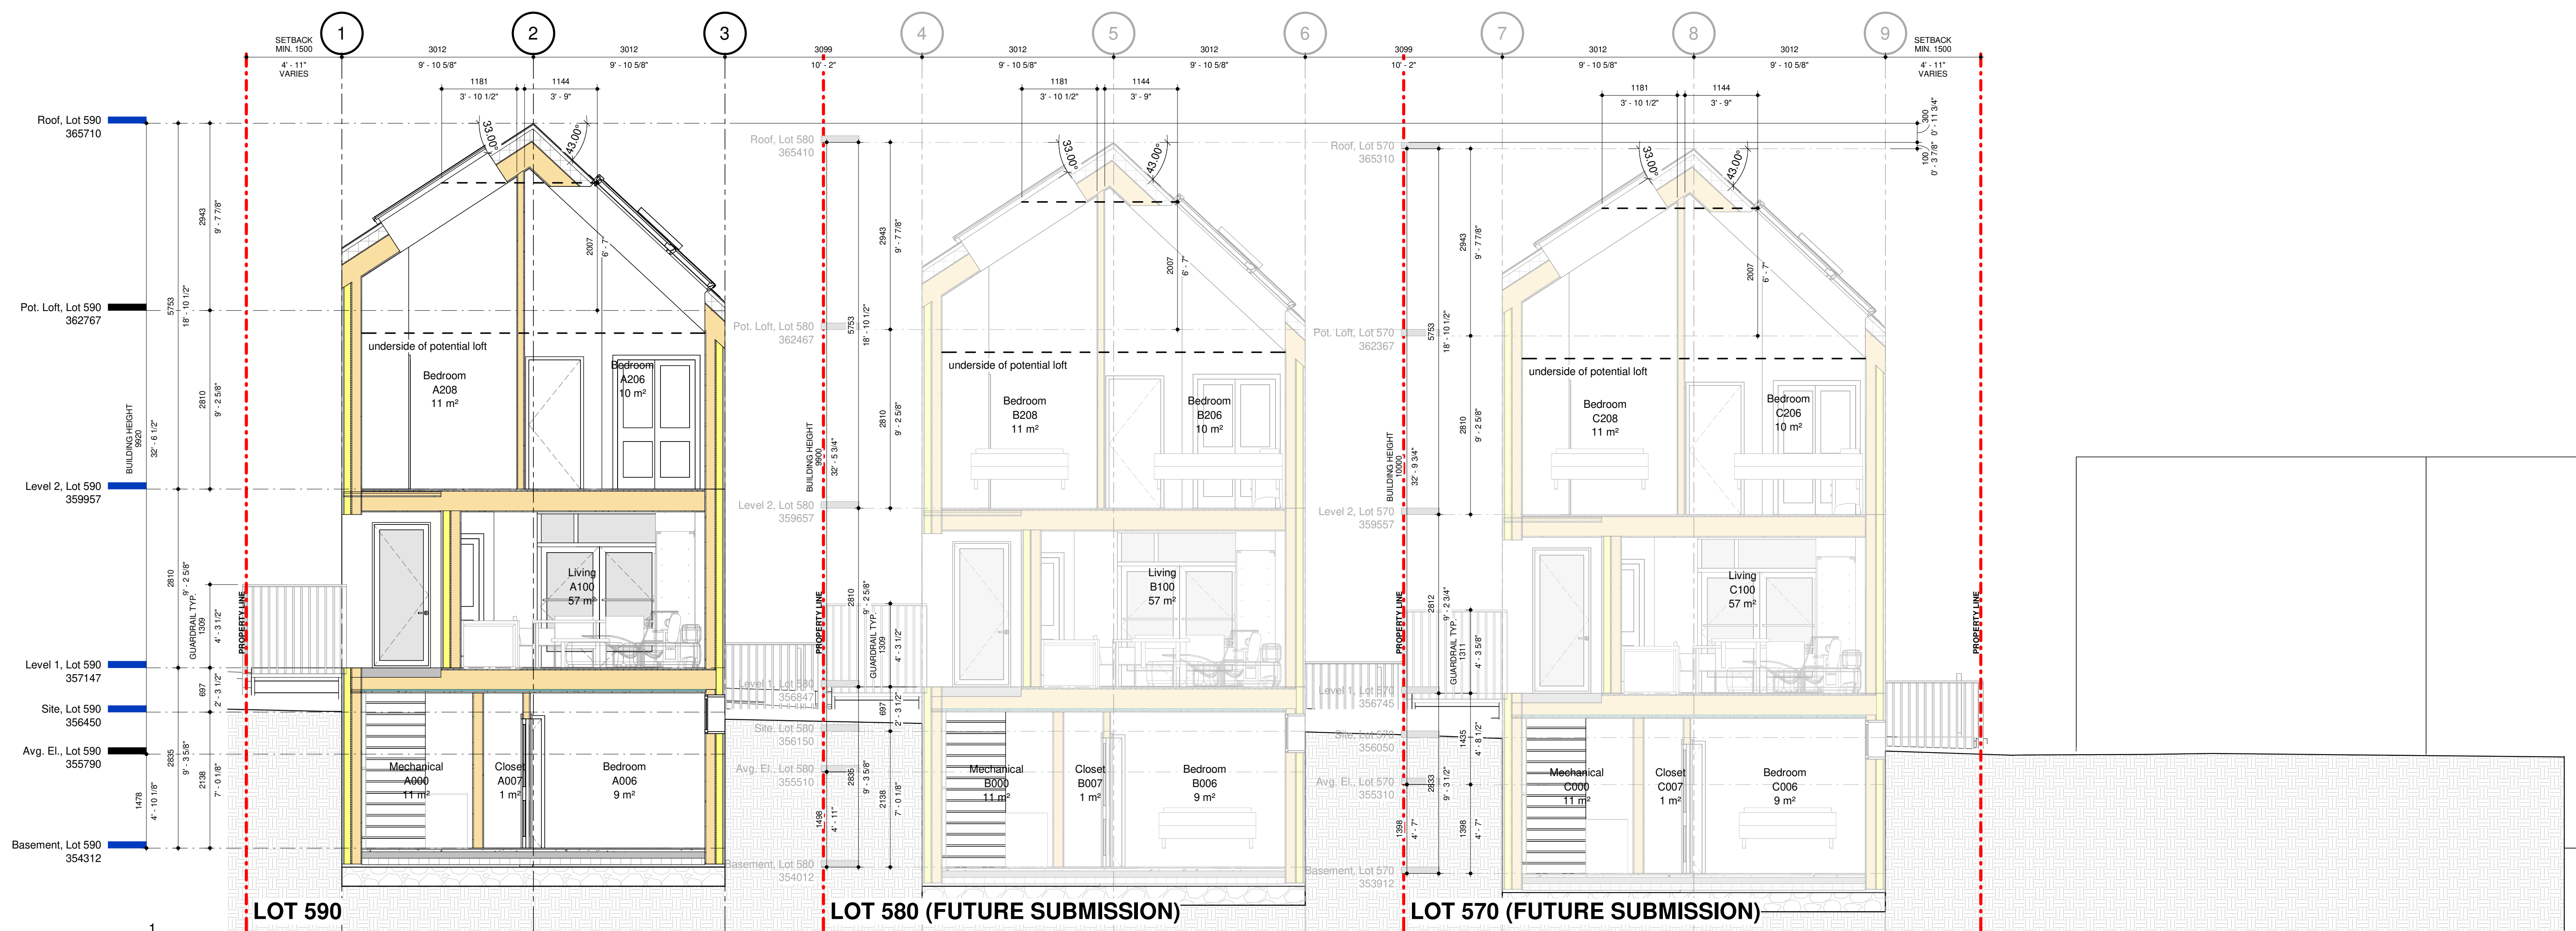

| Rev | Description | Date |
|-----|-------------|------|
|-----|-------------|------|

**SparrowArchitecture**  
Sparrow Architecture Inc.  
37833 Dawson Road  
Abbotsford BC V3G 2K9  
www.sparrowarchitecture.ca  
sparrowarchitecture@gmail.com

Project:  
Naramata Houses  
Robinson Avenue, Naramata, British Columbia  
Naramata, BC

| Drawn by    | Checked by  | Status        |
|-------------|-------------|---------------|
| KR / MC     | KR          |               |
| Project ID: | Project No. | Scale @ 22x34 |
| NW74        | 2025-06     | 1 : 50        |

Sections, Lot 590


Drawing No.

A201

8/4/2025 12:28:27 AM

All drawings and related documents are the property of Sparrow Architecture Inc. and may not be reproduced in whole or in part without written permission. Drawings are based upon site information supplied by third parties and accuracy cannot be guaranteed. Do not scale this drawing. Do not use this drawing to calculate areas. Dimensions to be verified by the Contractor and such dimensions to be solely their responsibility. Work must comply with the relevant Building Codes, By-Laws and related documents. Drawing errors and omissions must be reported immediately to the Architect of Record.

| Issuance                      | Date       |
|-------------------------------|------------|
| Issued for DD / Coordination  | 2025.06.04 |
| Issued for MOTT Review        | 2025.07.30 |
| Issued for Preliminary Review | 2025.04.03 |
| Issued for Preliminary Review | 2025.06.28 |

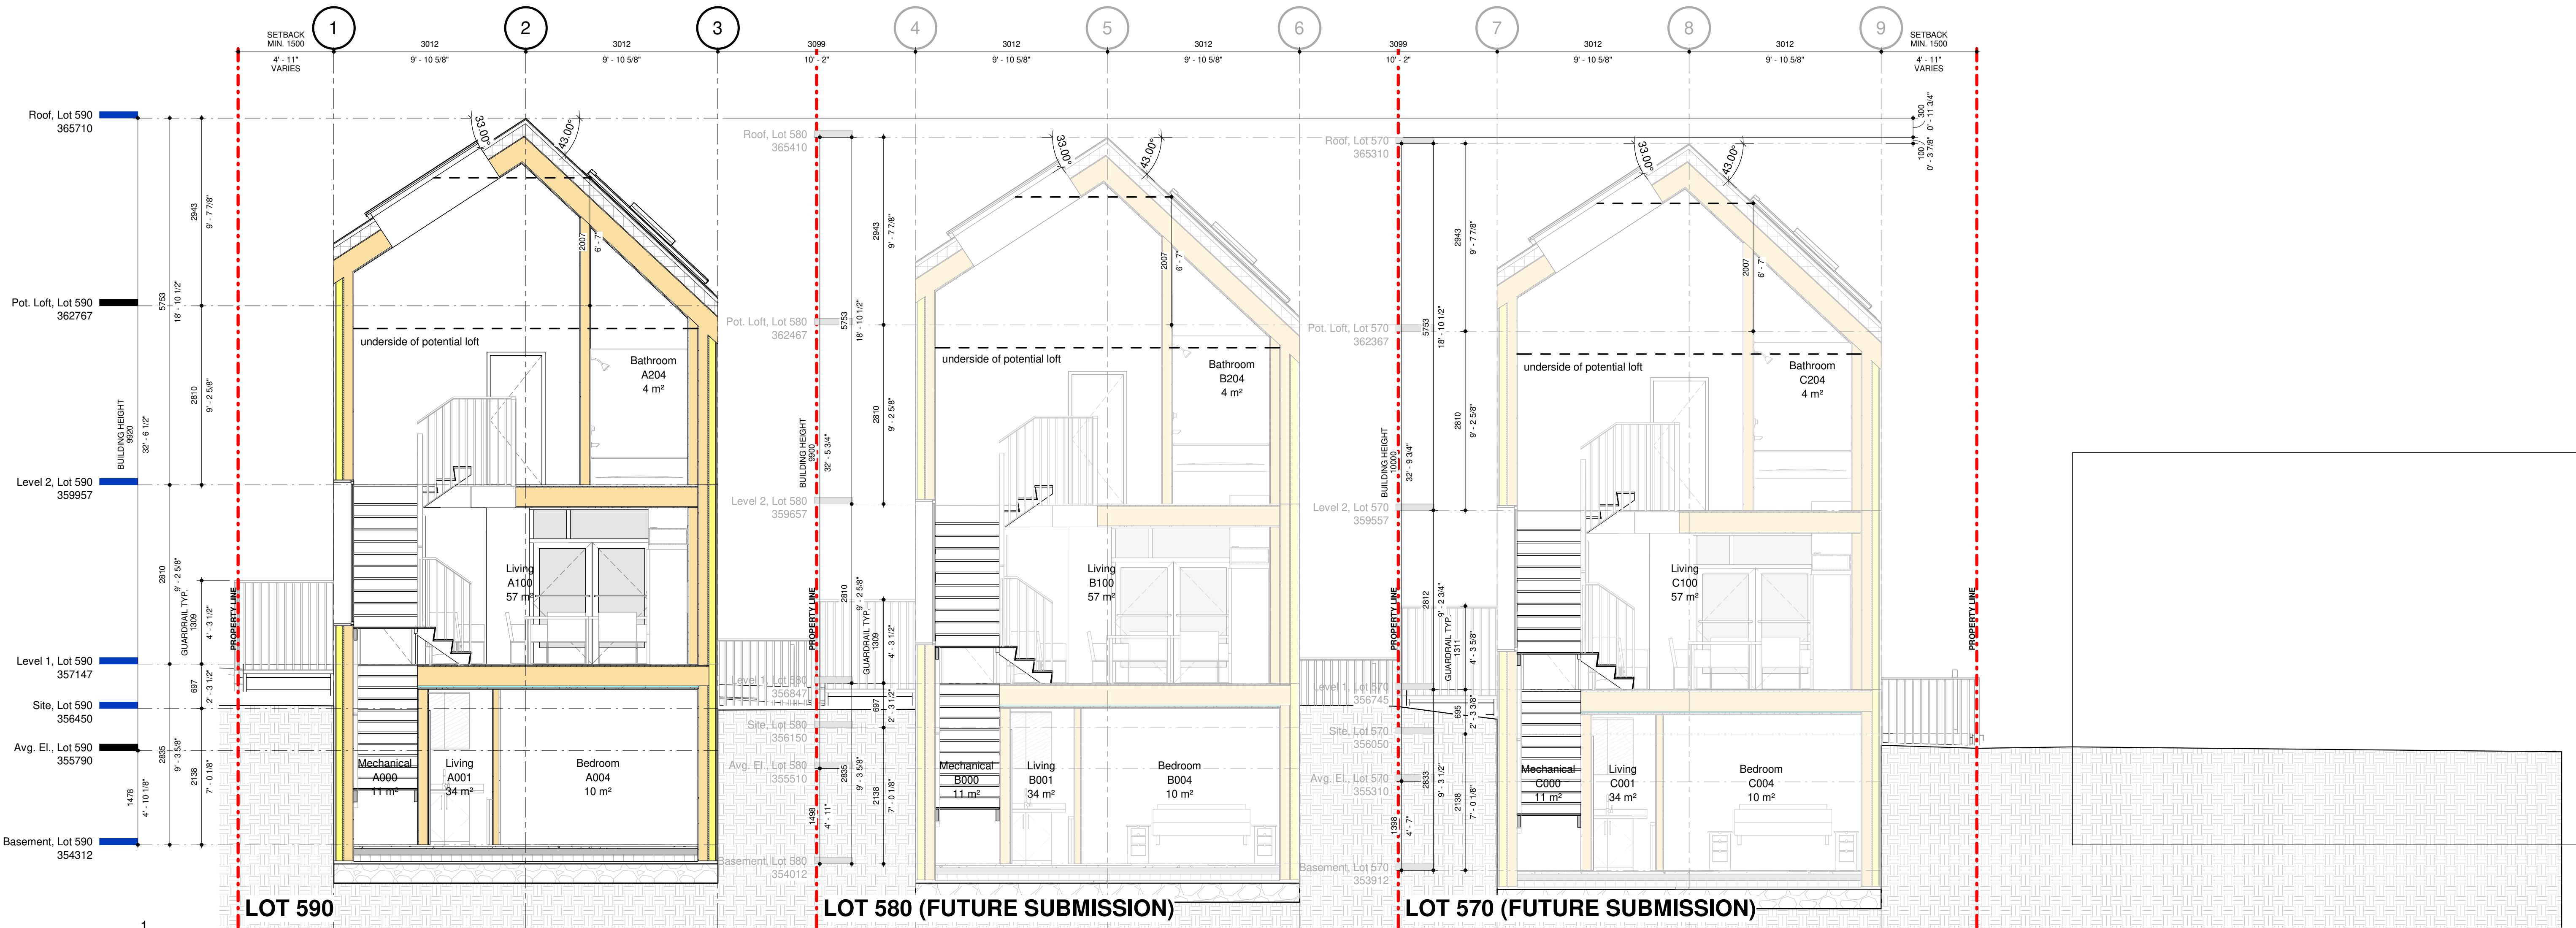

1 Section - East/West 3, Lot 590  
A110 1 : 50

| Rev | Description | Date |
|-----|-------------|------|
|-----|-------------|------|

**Sparrow Architecture**  
Sparrow Architecture Inc.  
37833 Dawson Road  
Abbotsford BC V3G 2K9  
www.sparrowarchitecture.ca  
sparrowarchitecture@gmail.com

Project  
Naramta Houses  
Robinson Avenue, Naramata, British Columbia  
Naramata, BC



| Drawn by   | Checked by  | Status            |
|------------|-------------|-------------------|
| KR / MC    | KR          |                   |
| Project ID | Project No. | Scale             |
| NW74       | 2025-06     | @ 22x34<br>1 : 50 |

Drawing  
Sections, Lot 590

Drawing No.

A211

| Issuance                      | Date       |
|-------------------------------|------------|
| Issued for CD / Coordination  | 2025.08.04 |
| Issued for NOTT Review        | 2025.07.30 |
| Issued for Preliminary Review | 2025.04.03 |
| Issued for Preliminary Review | 2025.06.28 |

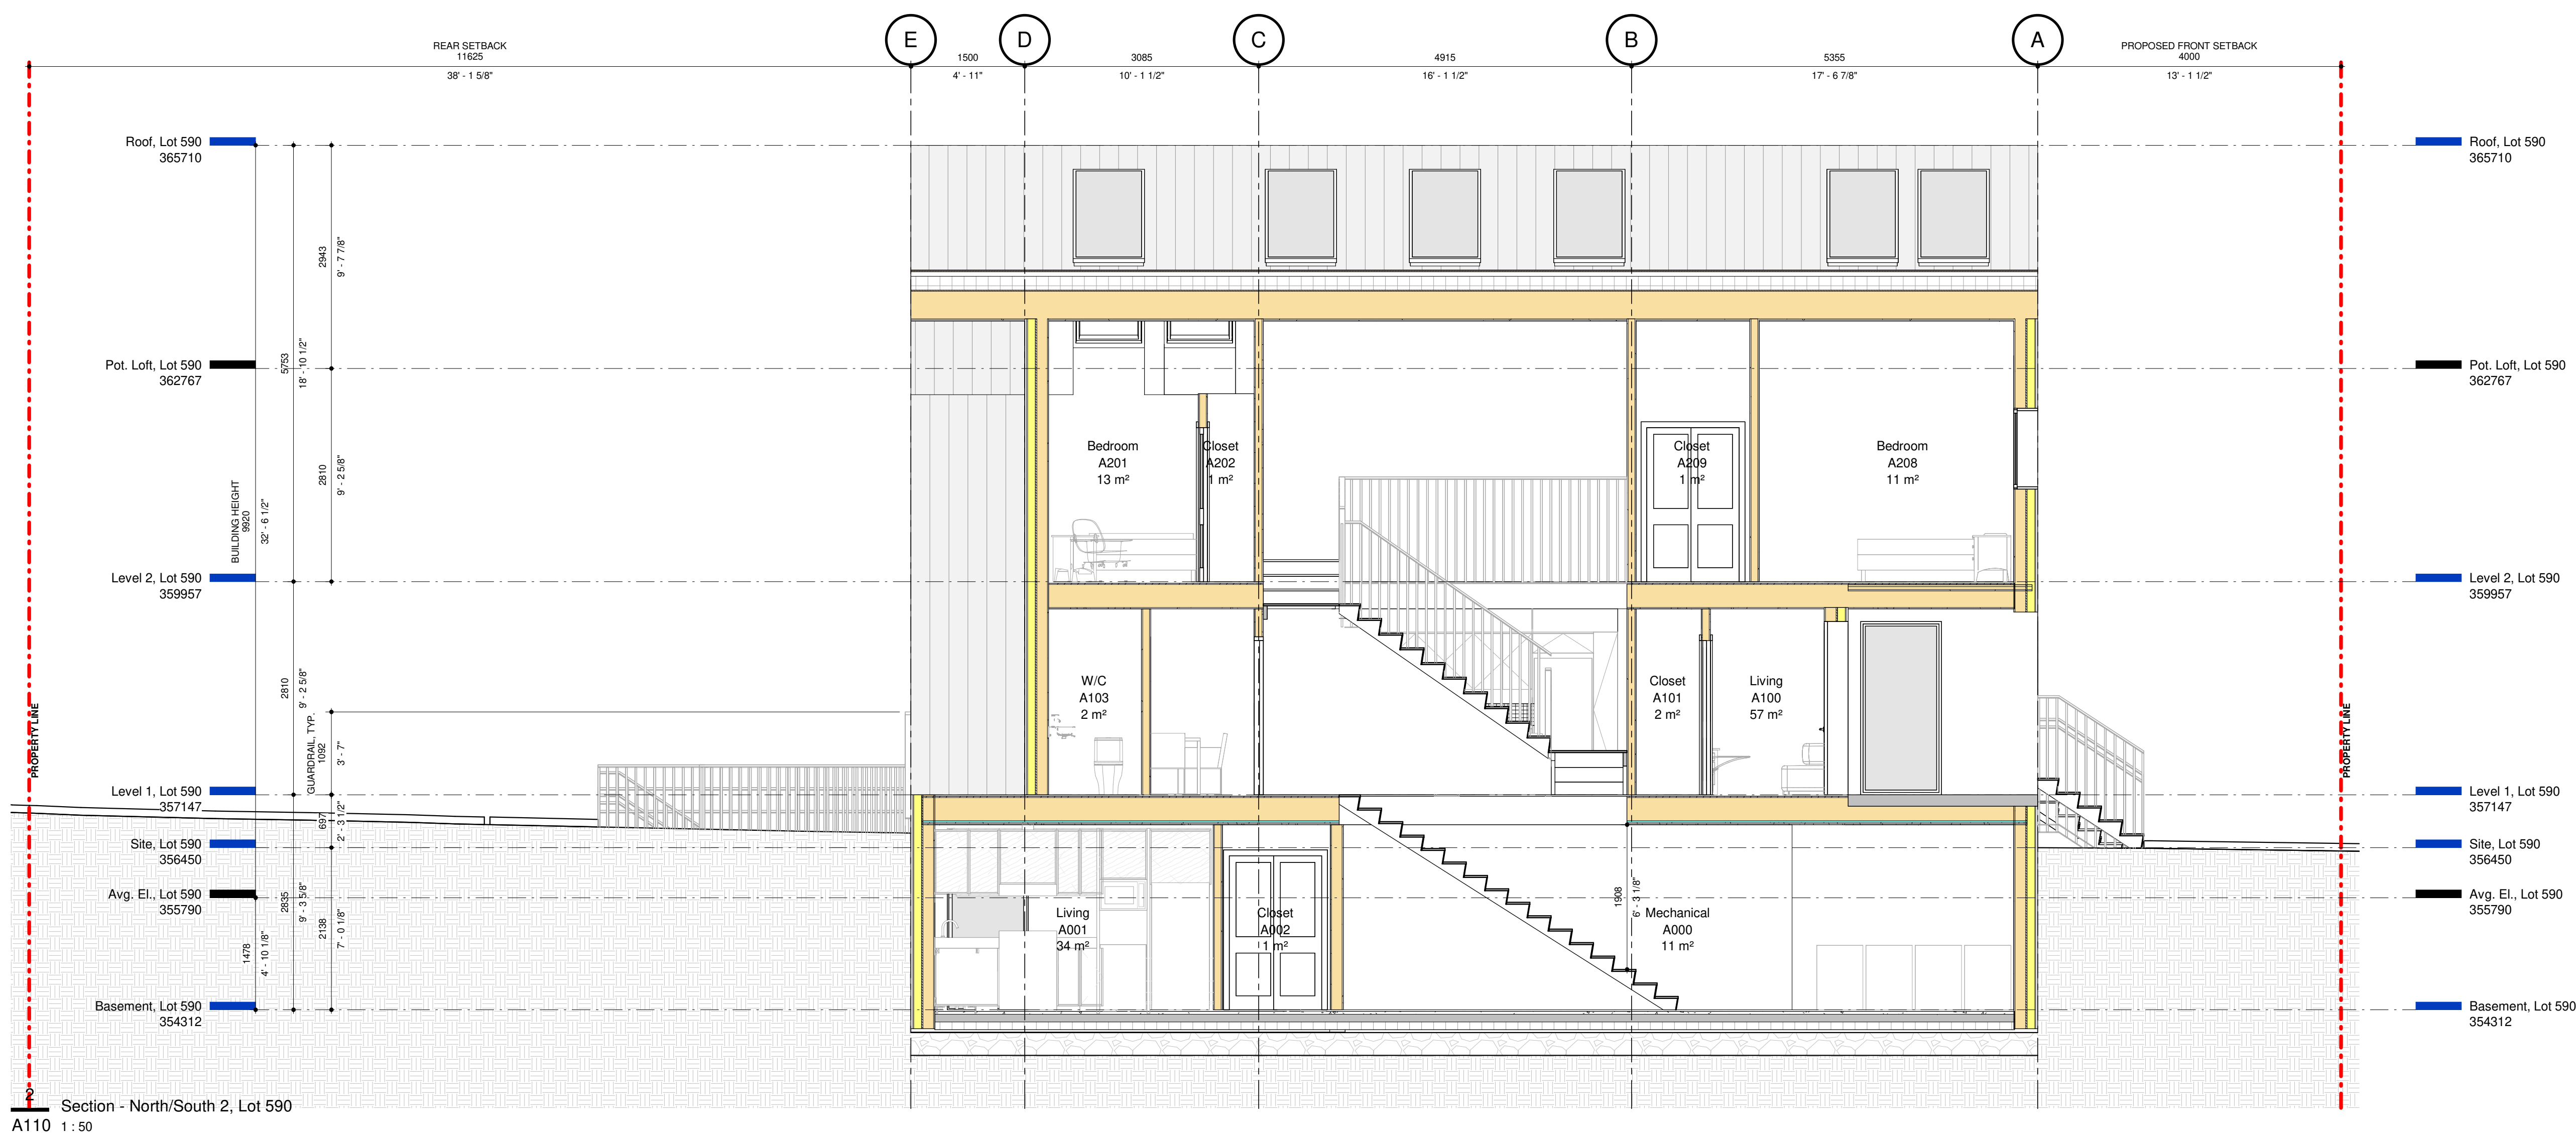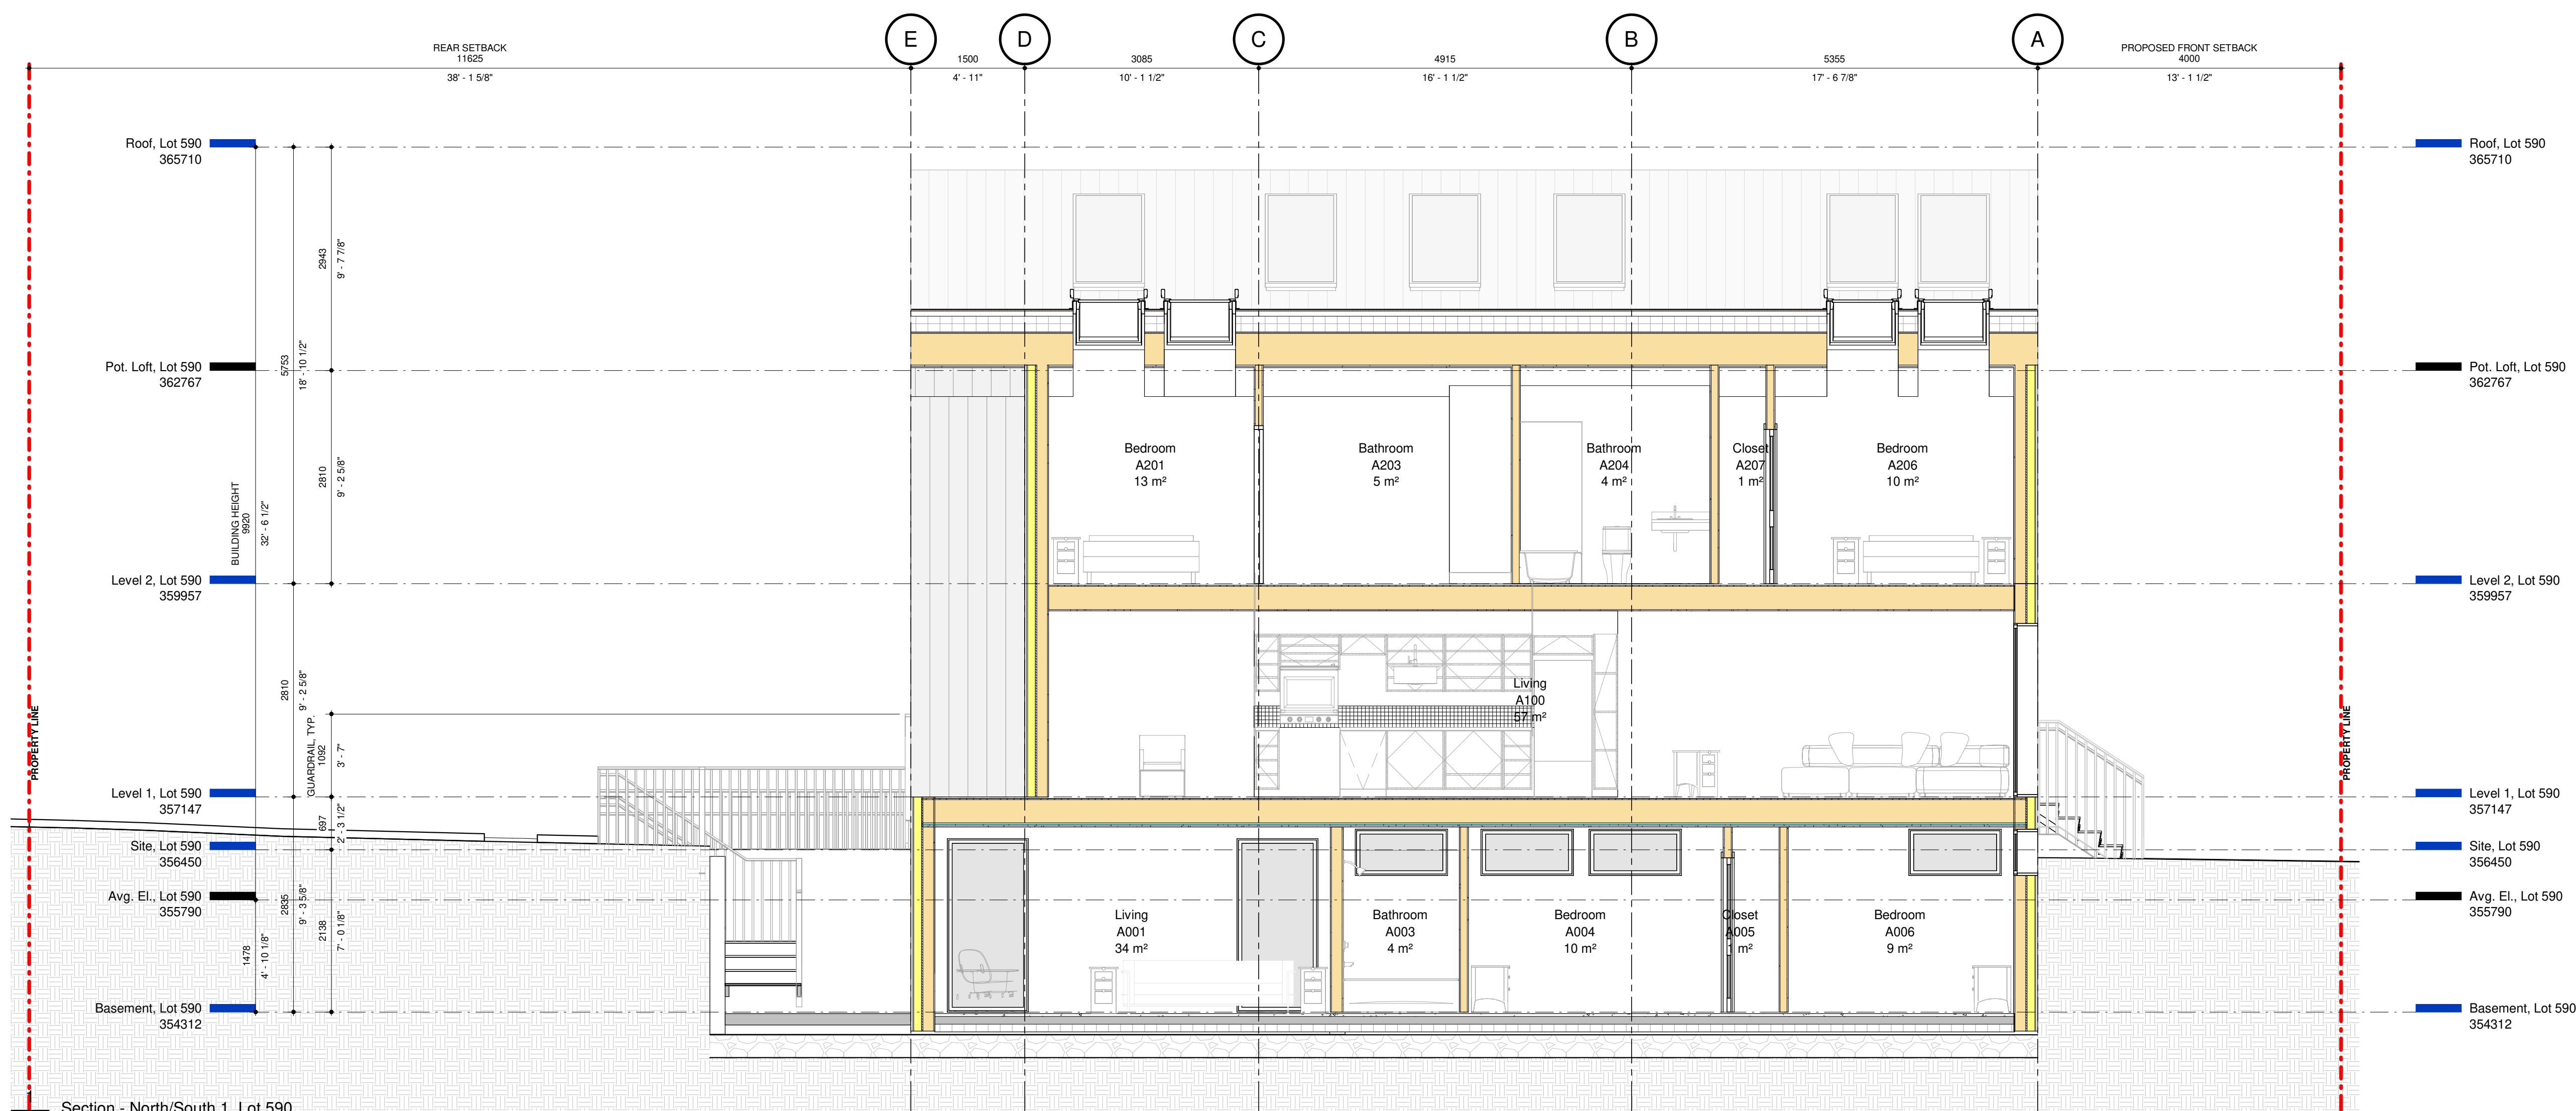

| Rev | Description | Date |
|-----|-------------|------|
|-----|-------------|------|

**Sparrow Architecture**  
Sparrow Architecture Inc.  
37833 Dawson Road  
Abbotsford BC V3G 2K9  
www.sparrowarchitecture.ca  
sparrowarchitecture@gmail.com

Project  
Naramta Houses  
Robinson Avenue, Naramta, British Columbia  
Naramta, BC

| Drawn by   | Checked by  | Status            |
|------------|-------------|-------------------|
| KR / MC    | KR          |                   |
| Project ID | Project No. | Scale             |
| NW74       | 2025-06     | @ 22x34<br>1 : 50 |

Sections, Lot 590

Drawing No.

A221

| Issuance                      | Date       |
|-------------------------------|------------|
| Issued for DD / Coordination  | 2025.08.04 |
| Issued for NOTT Review        | 2025.07.30 |
| Issued for Preliminary Review | 2025.04.03 |
| Issued for Preliminary Review | 2025.06.28 |

| Rev | Description | Date |
|-----|-------------|------|
|-----|-------------|------|

**Sparrow**Architecture  
Sparrow Architecture Inc.  
37833 Dawson Road  
Abbotsford BC V3G 2K9  
[www.sparrowarchitecture.ca](http://www.sparrowarchitecture.ca)  
[sparrowarchitecture@gmail.com](mailto:sparrowarchitecture@gmail.com)

Project  
Naramta Houses  
Robinson Avenue, Naramata, British Columbia  
Naramata, BC

| Drawn by   | Checked by  | Status       |
|------------|-------------|--------------|
| KR / MC    | KR          |              |
| Project ID | Project No. | Scale        |
| NW74       | 2025-06     | As indicated |

Elevations, Unit 590


Drawing No.

A301


8/4/2025 12:28:52 AM




1 West Elevation - Unit 590  
1:75

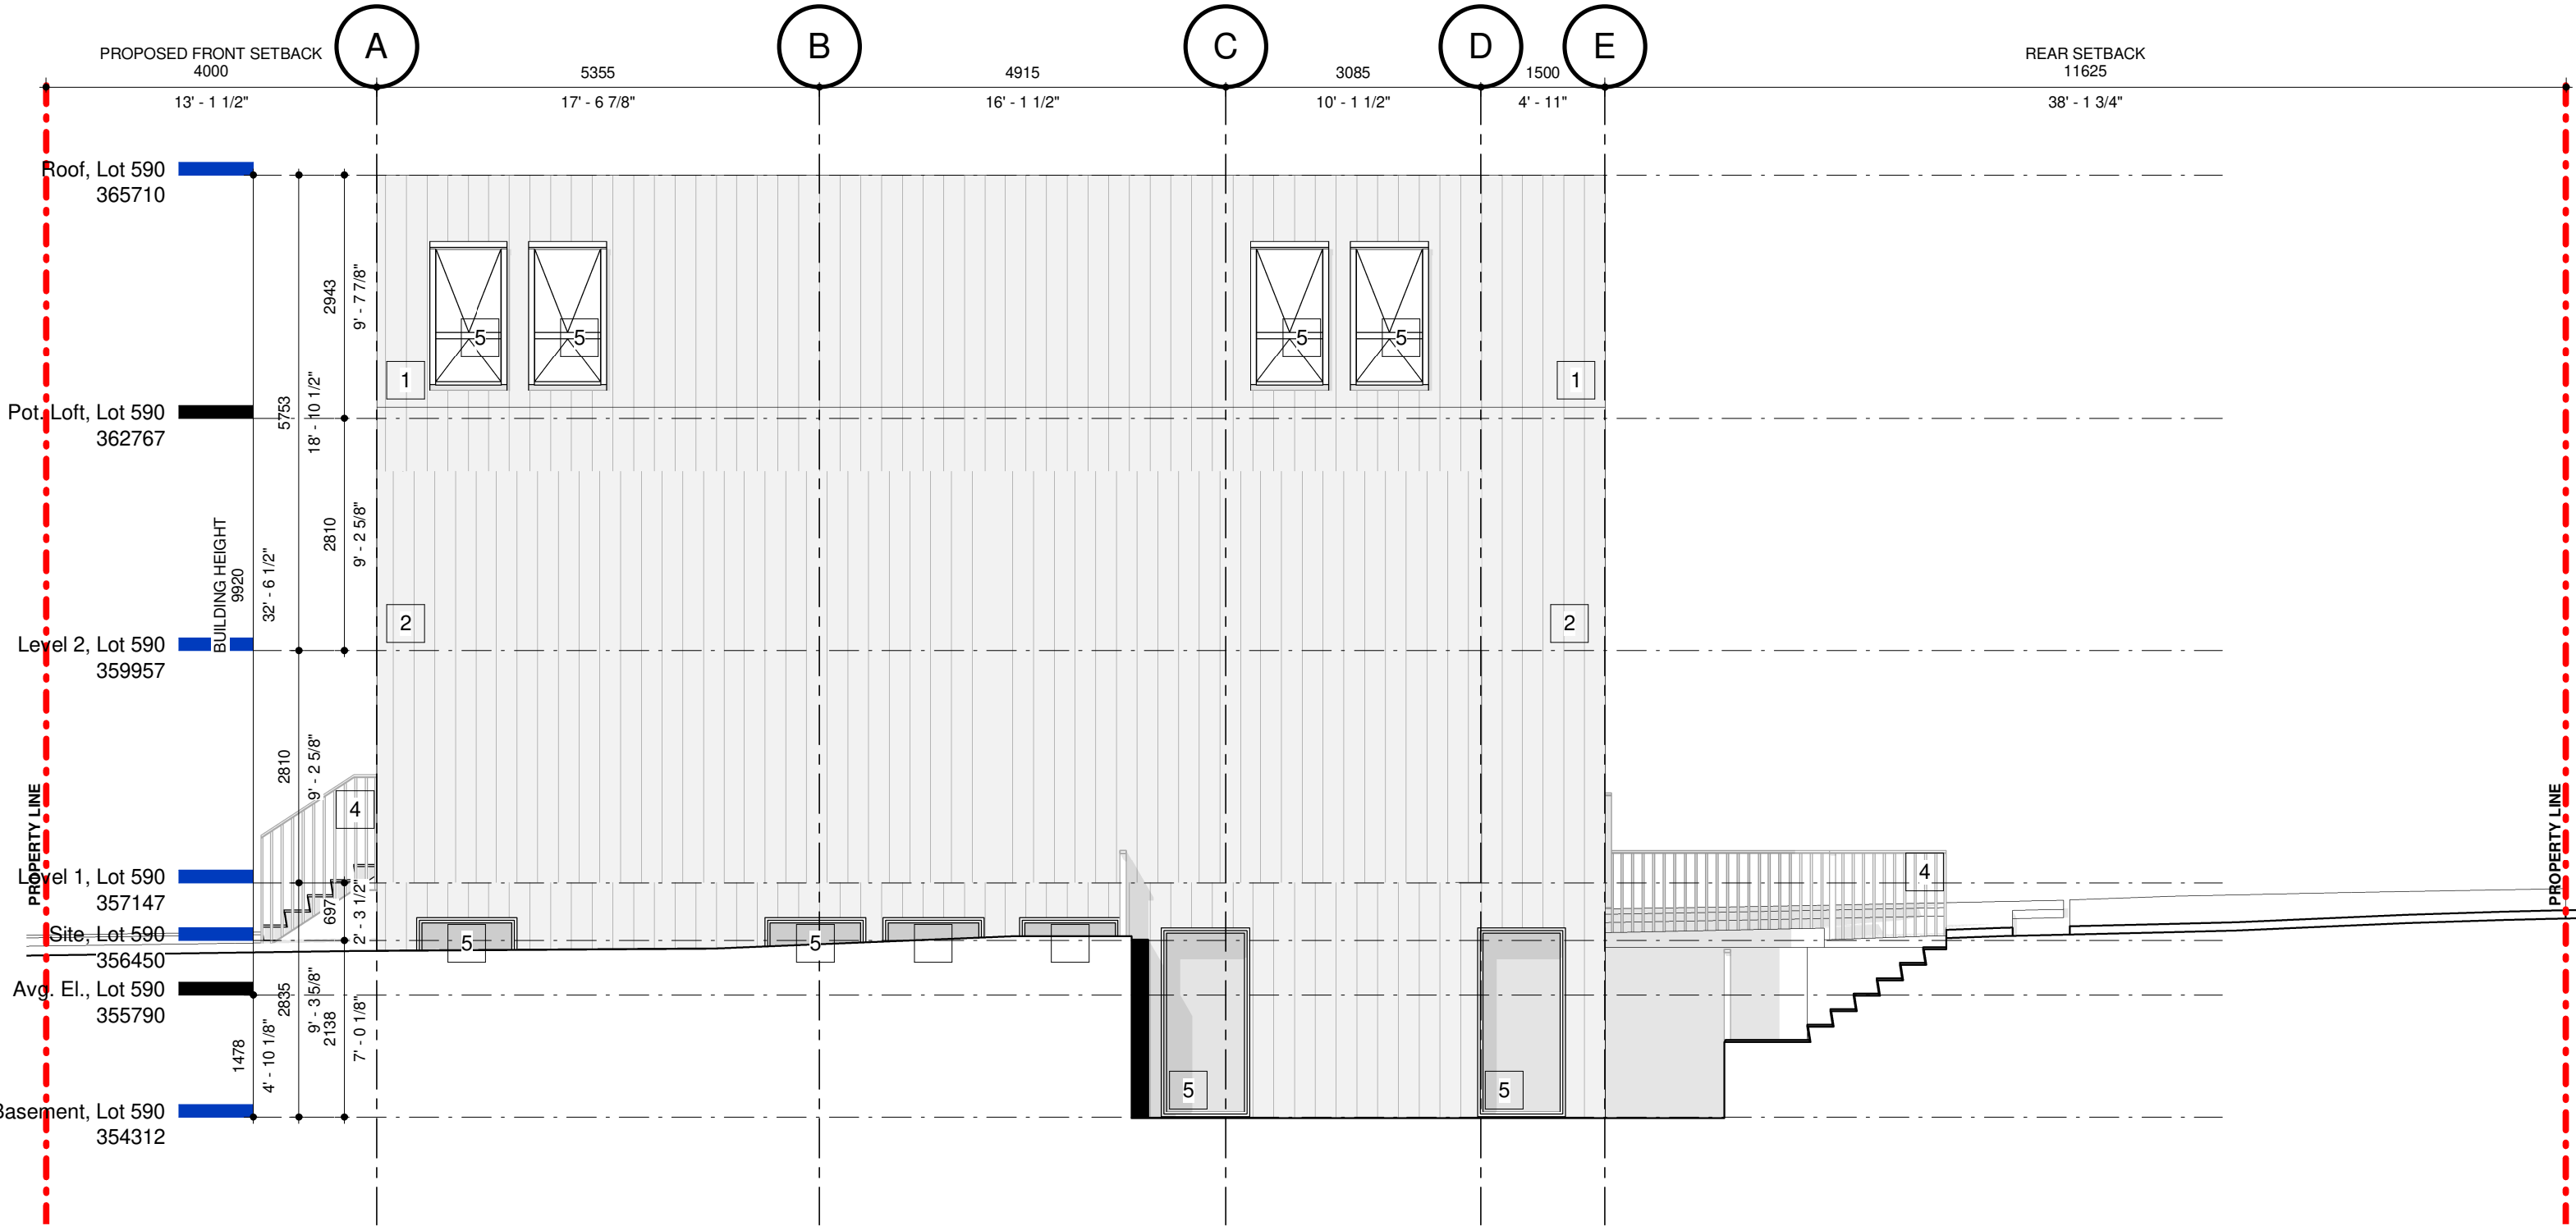

2 East Elevation - Unit 590  
1:75

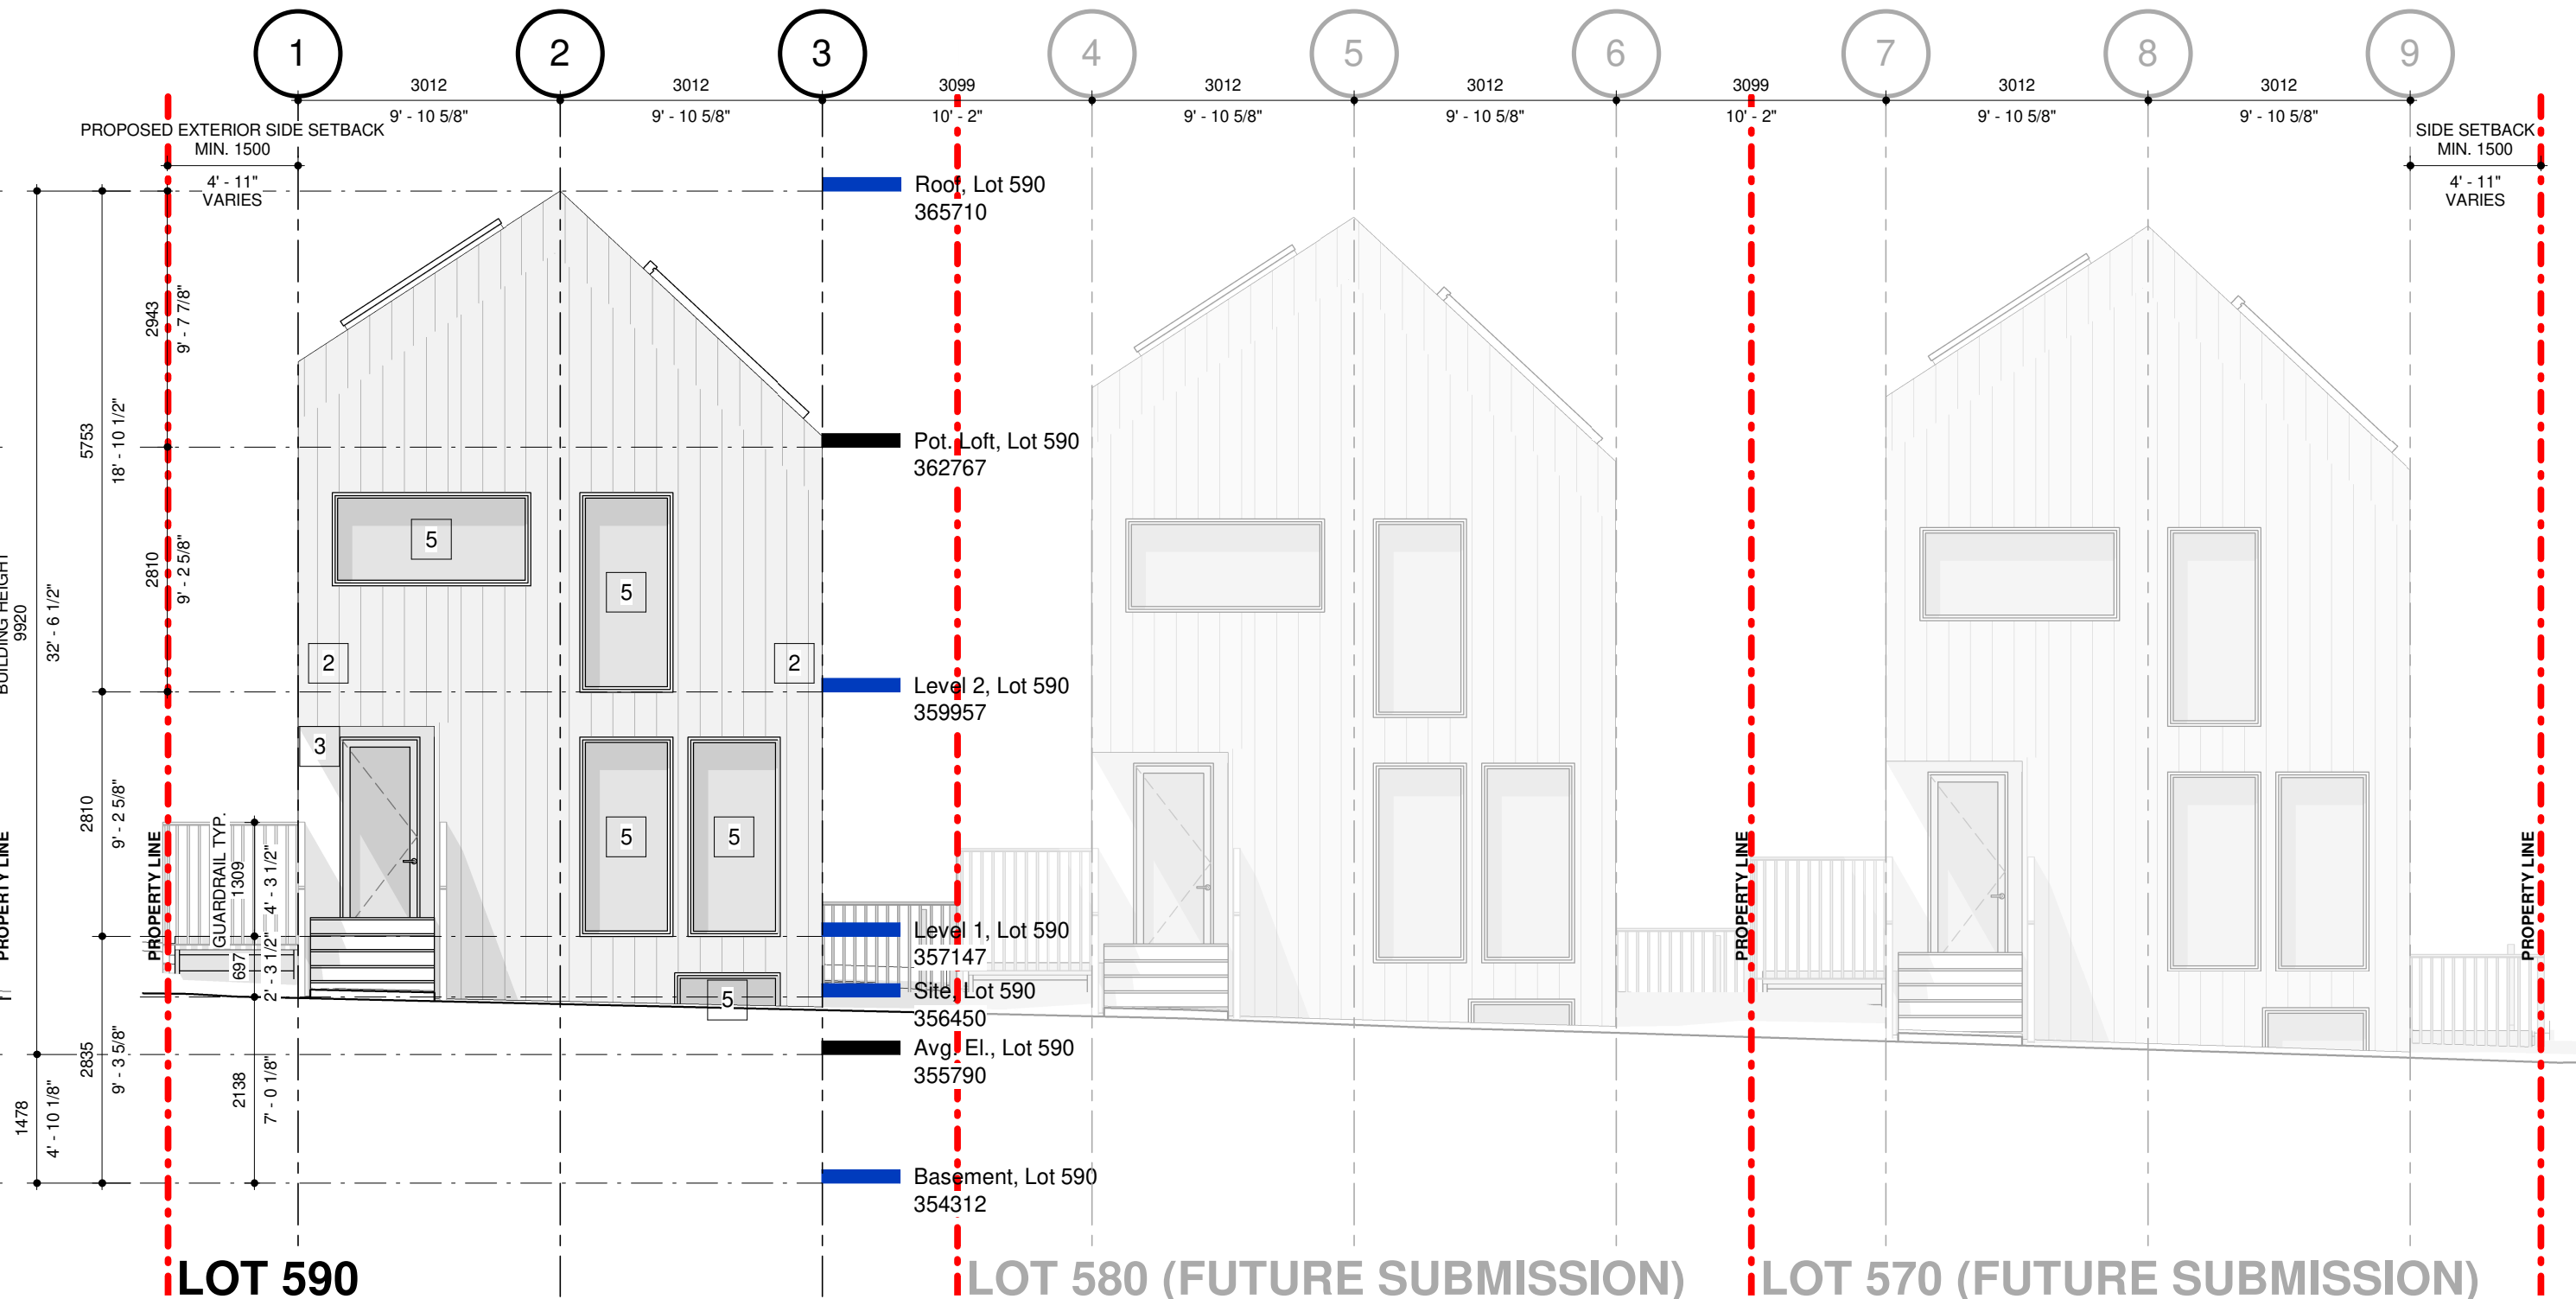

3 North Elevation - Unit 590  
1:75

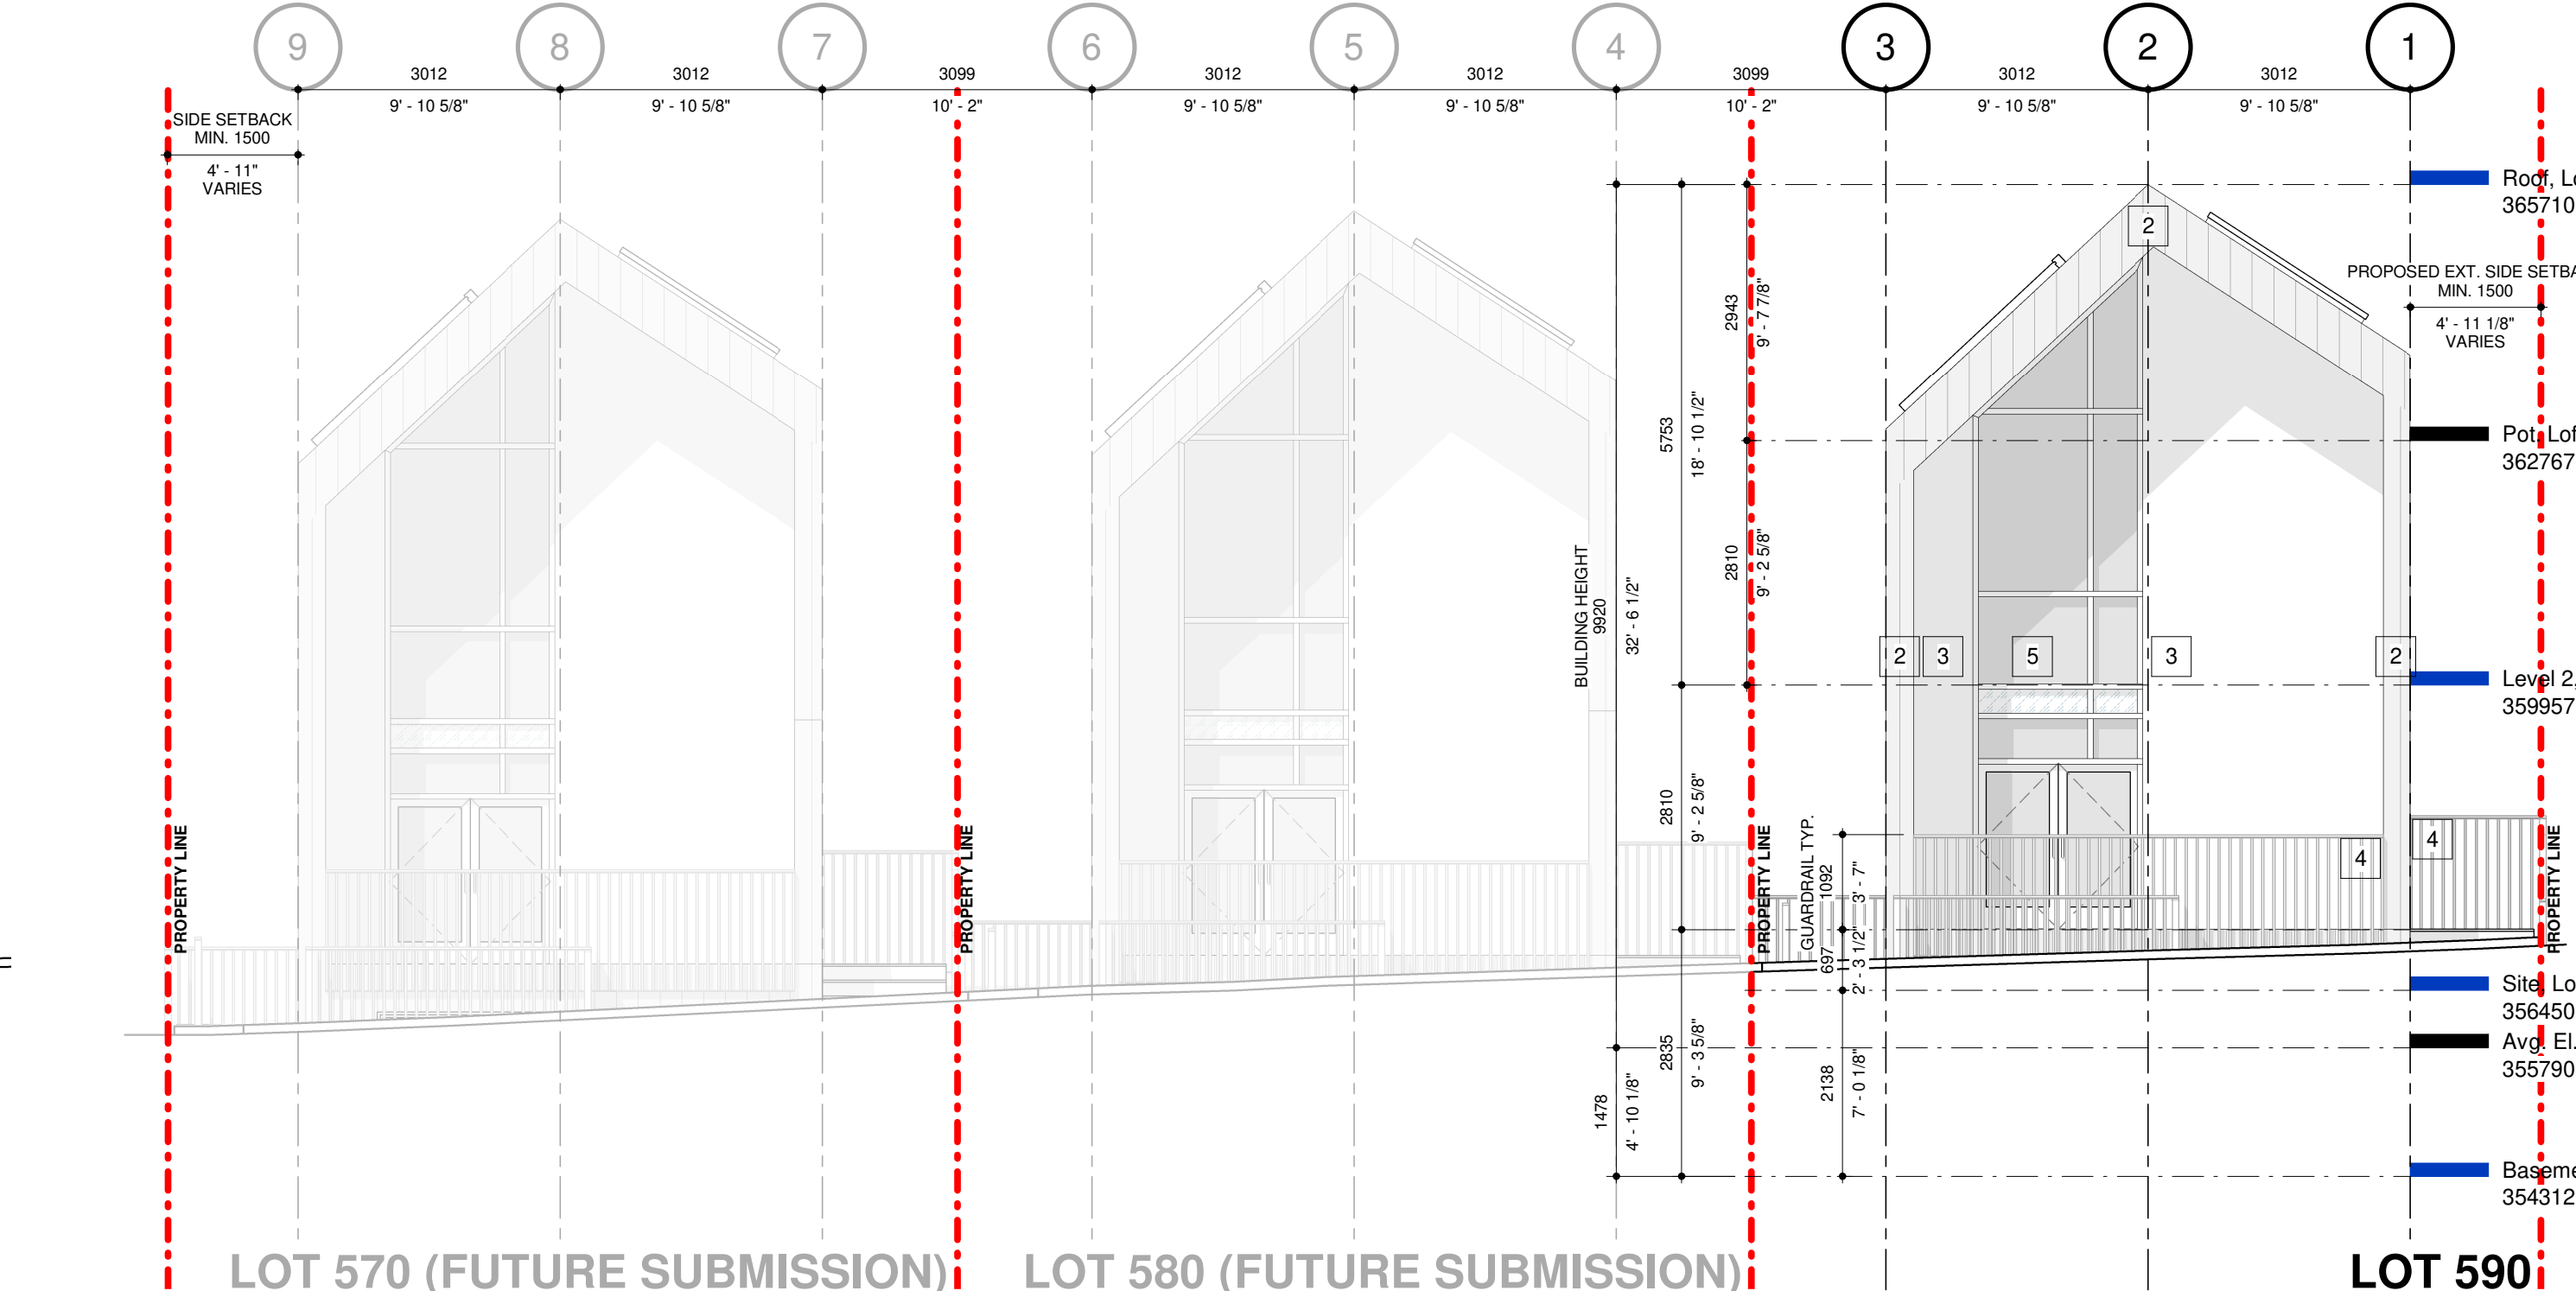

4 South Elevation - Unit 590  
1:75

## MATERIAL LEGEND

- METAL STANDING SEAM ROOF**  
FINISH: PRE-FINISHED METAL, MATTE  
COLOUR: 'LAM METAL' - OFF-WHITE
- METAL PANEL SIDING**  
FINISH: PRE-FINISHED METAL, MATTE  
COLOUR: '1XL' - OFF-WHITE / BONE GREY
- FEATURE WALL WOOD PANELS (COURTYARD AND ROOF PATIO FEATURE WALLS)**  
FINISH: DRESSED CEDAR, VERTICAL PLANK FORMAT, NO COMBED TIMBER PERMITTED  
COLOUR: 'BENJAMIN MOORE' - [TBA]
- GUARDRAILS**  
FINISH: PRE-FINISHED METAL, METAL  
COLOUR: TO MATCH METAL CLADDING
- WINDOWS**  
FINISH: WOOD AND PRE-FINISHED ALUMINUM,  
COLOUR: FLASHING TO MATCH METAL CLADDING

Drawing No.