

Issuance	Date
Issued for DD / Coordination	2025.06.04
Issued for MOTT Review	2025.07.30
Issued for Preliminary Review	2025.04.03
Issued for Preliminary Review	2025.06.28

Rev	Description	Date
-----	-------------	------

SparrowArchitecture
Sparrow Architecture Inc.
37833 Dawson Road
Abbotsford BC V3G 2K9
www.sparrowarchitecture.ca
sparrowarchitecture@gmail.com


Project
Naramta Houses
Robinson Avenue, Naramata, British Columbia
Naramata, BC


Drawn by	Checked by	Status
KR / MC	KR	PD
Project ID:	Project No.	Scale @ 22x34
NW74	2025-06	1 : 75

Drawing
Floor Plan - Basement, Lot 590

Drawing No.


A111

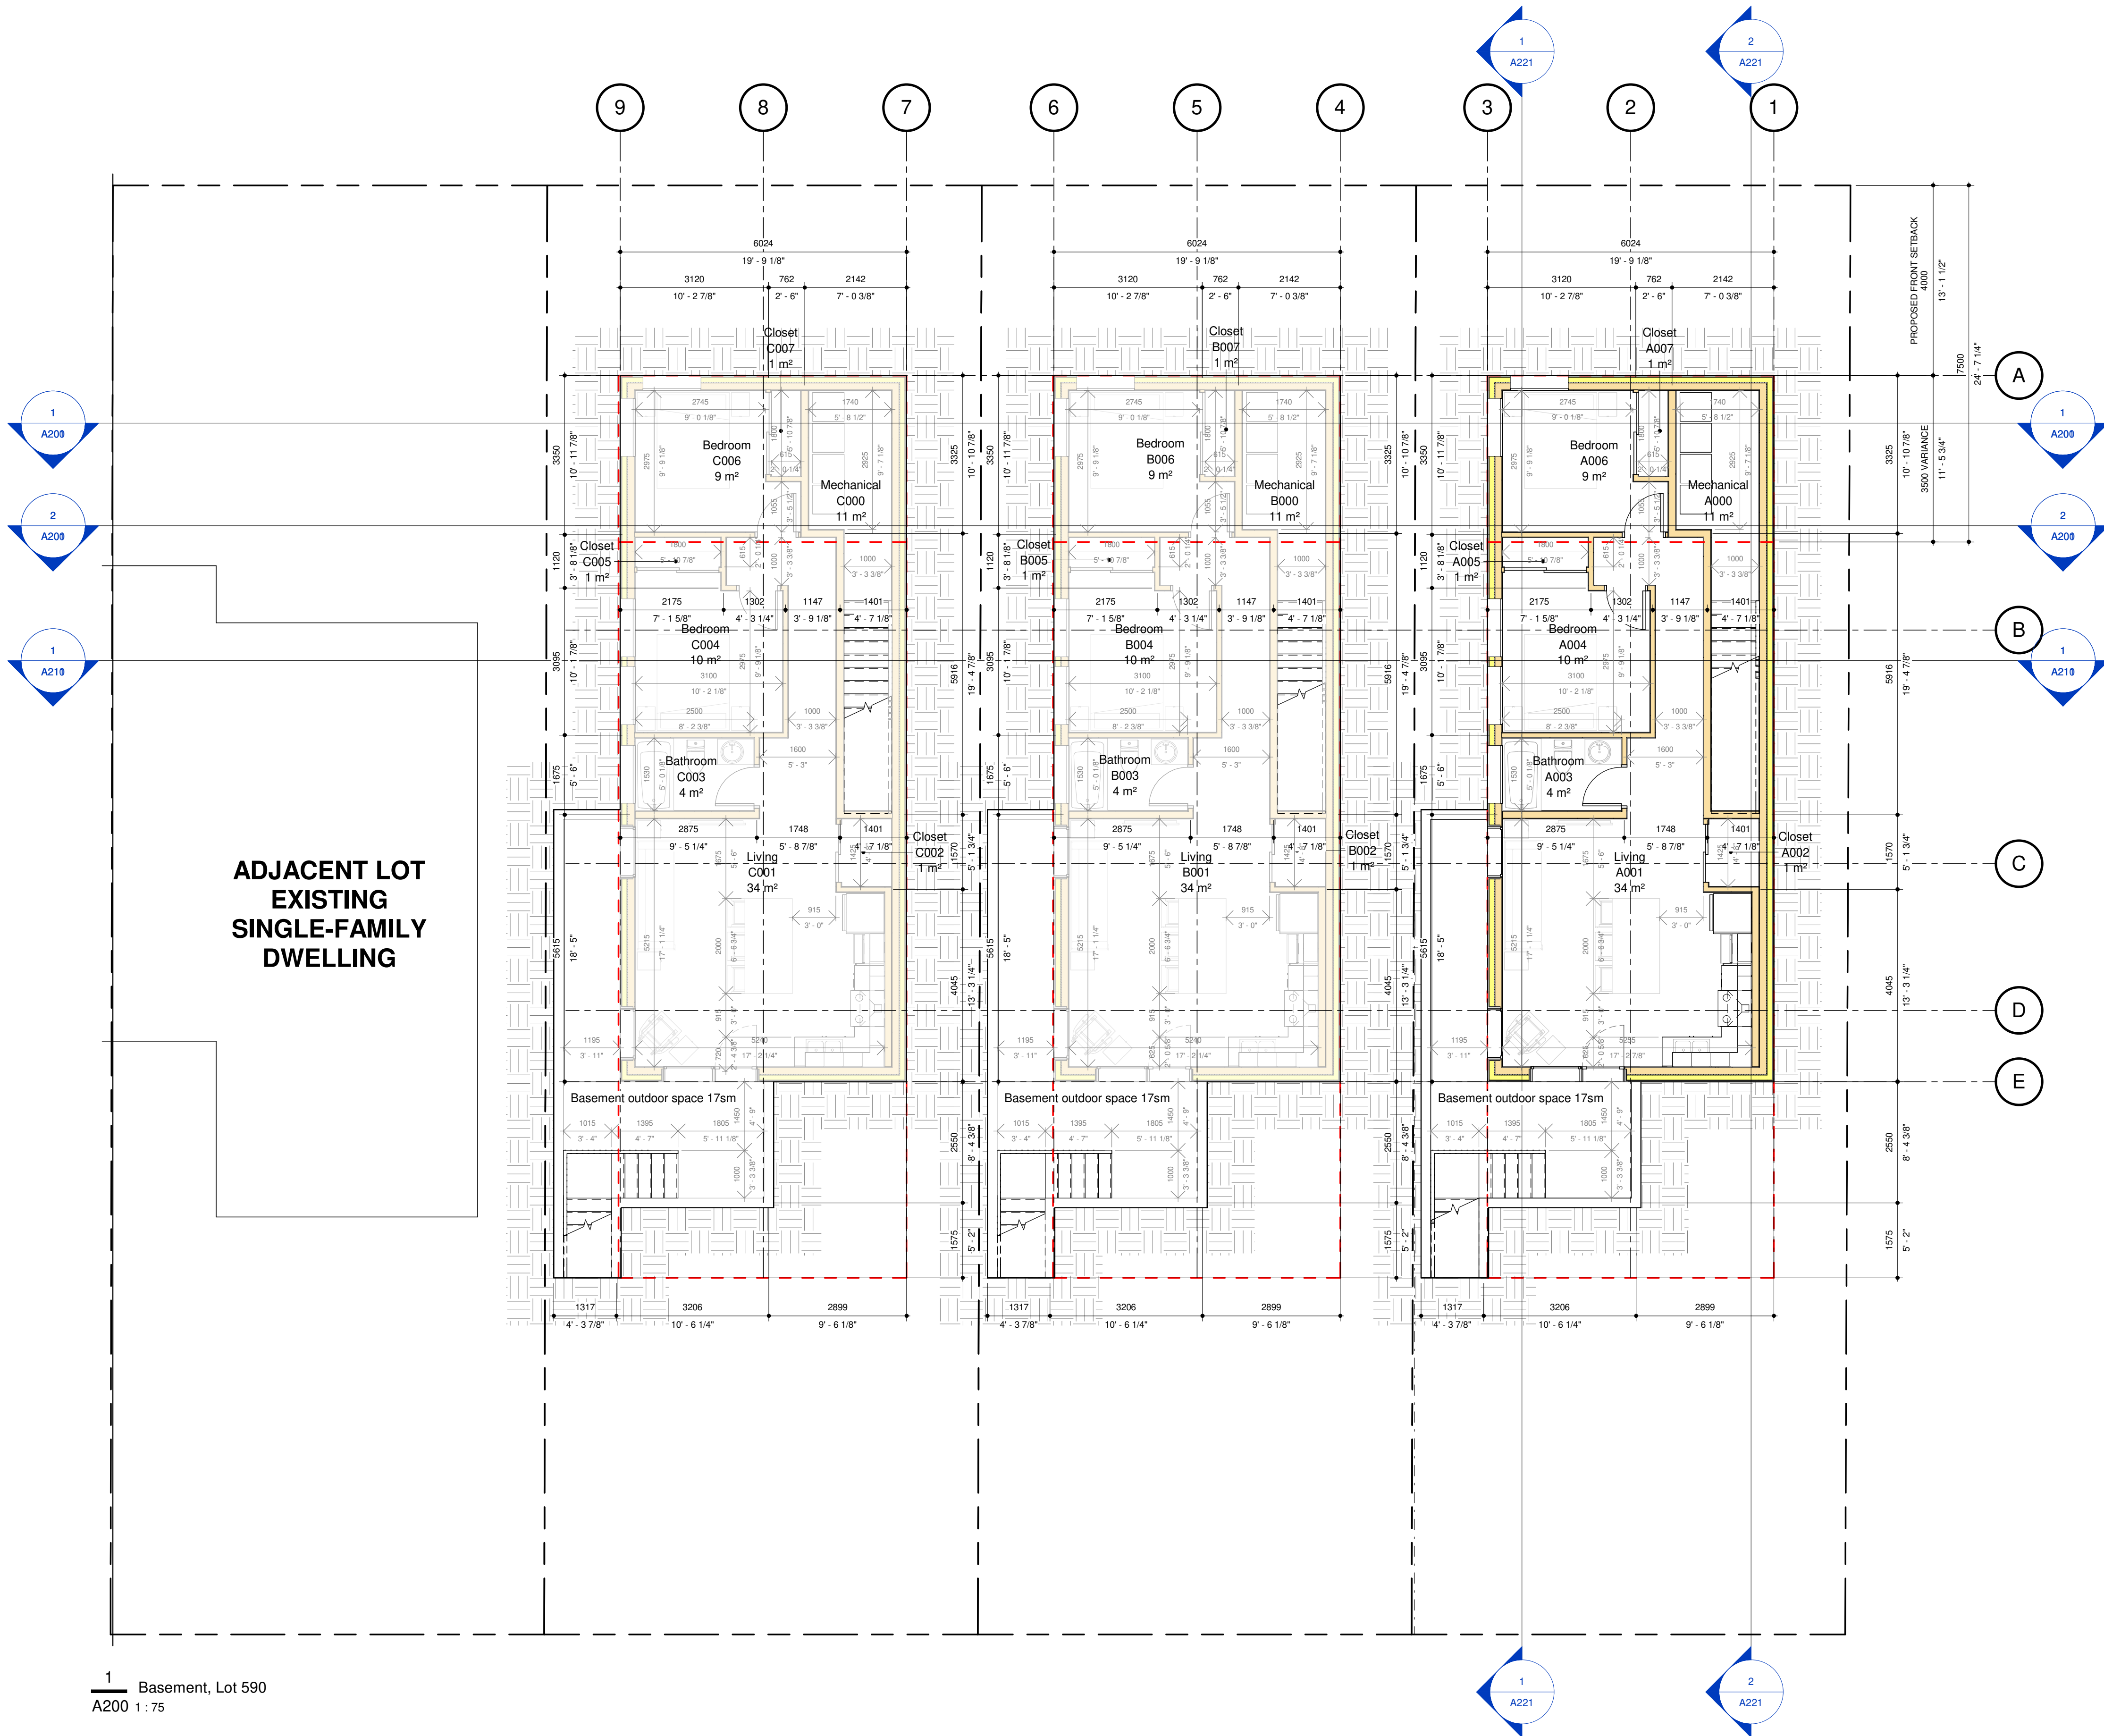

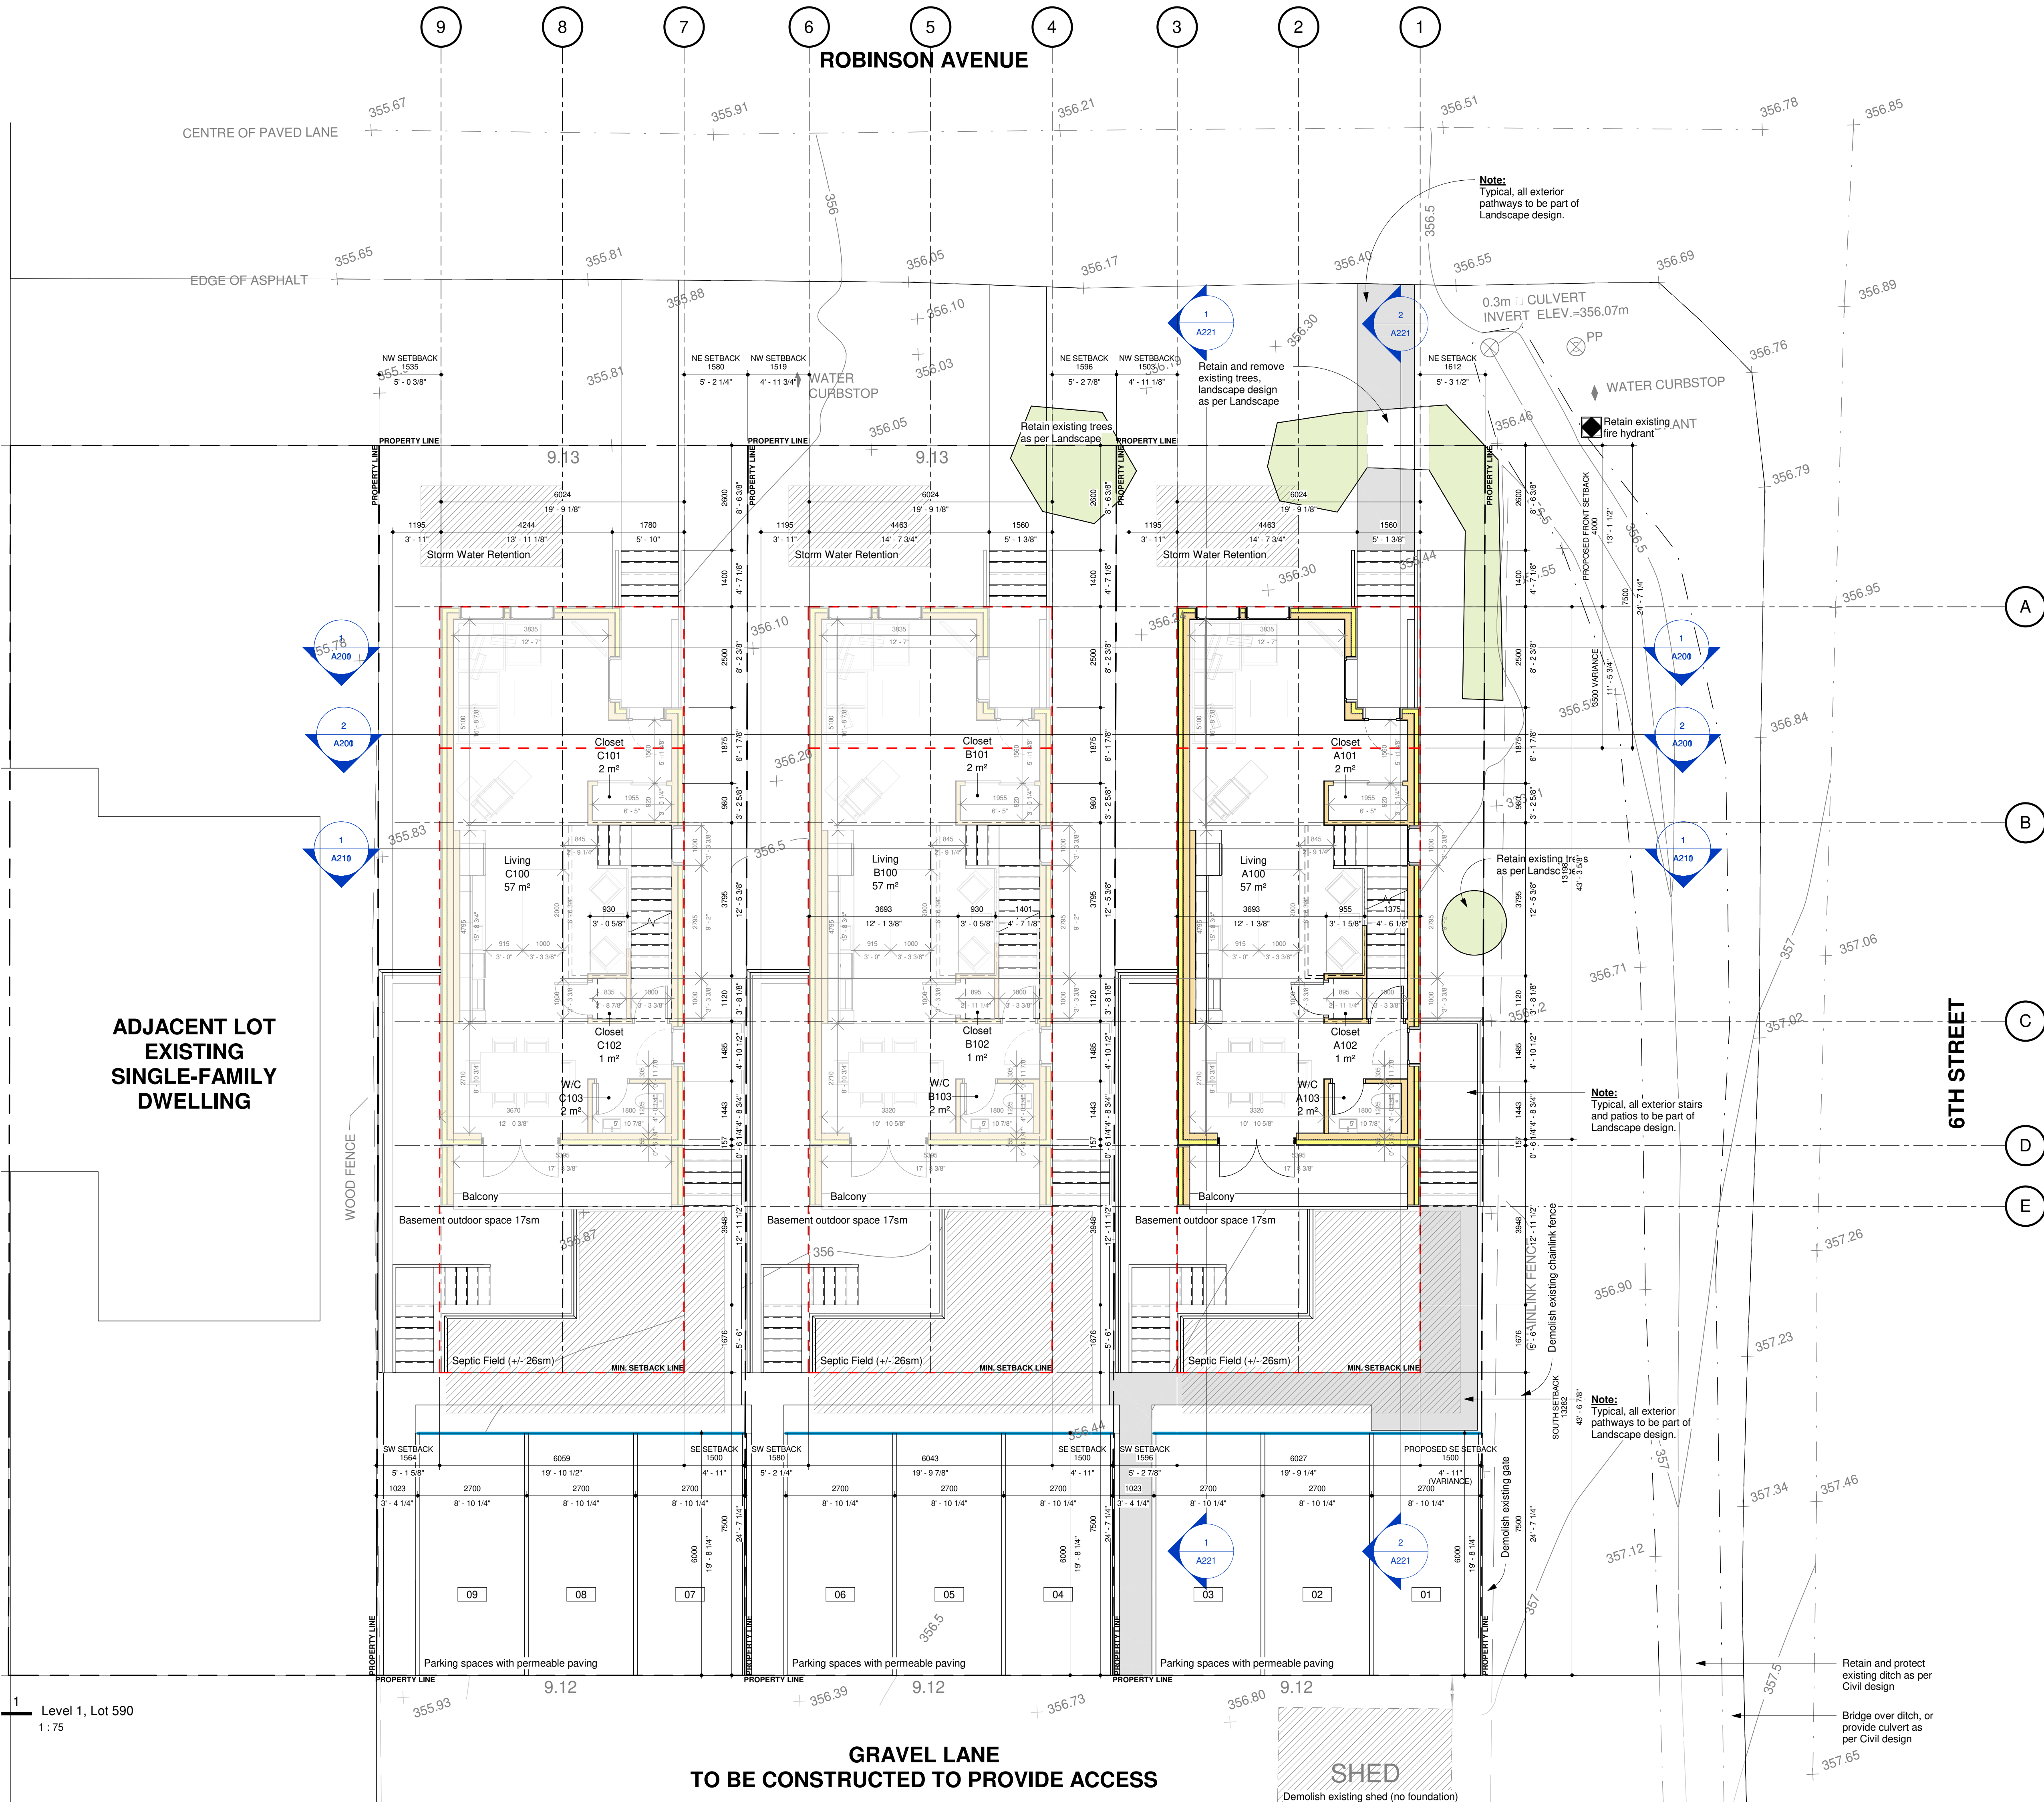

NOTE:

Satellite image and survey information are overlaid for reference only, and show existing conditions. Survey elevations are geodetic in decimal metres. Design elevations are geodetic and in bold. Survey distances are in decimal metres. See A101 and A110 for additional site information. Refer to Landscape and Civil documentation for additional information (i.e. utility lines and services, rainwater detention). Refer to Landscape for planting and surface design at exterior and rooftop areas.

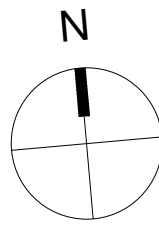

Issuance	Date
Issued for DD / Coordination	2025.08.04
Issued for NOTT Review	2025.07.30
Issued for Preliminary Review	2025.04.03
Issued for Preliminary Review	2025.06.28

Rev	Description	Date
-----	-------------	------

SparrowArchitecture
Sparrow Architecture Inc.
37833 Dawson Road
Abbotsford BC V3G 2K9
www.sparrowarchitecture.ca
sparrowarchitecture@gmail.com


Project
Naramata Houses
Robinson Avenue, Naramata, British Columbia
Naramata, BC

Drawn by	Checked by	Status
KR / MC	KR	PD
Project ID:	Project No.	Scale @ 22x34
NW74	2025-06	1 : 75


Drawing
Floor Plan - Level 01, Lot 590

Drawing No.

A121

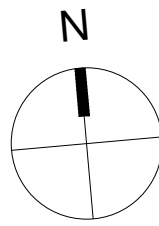

Issuance	Date
Issued for DD / Coordination	2025.06.04
Issued for MOTT Review	2025.07.30
Issued for Preliminary Review	2025.04.03
Issued for Preliminary Review	2025.06.28

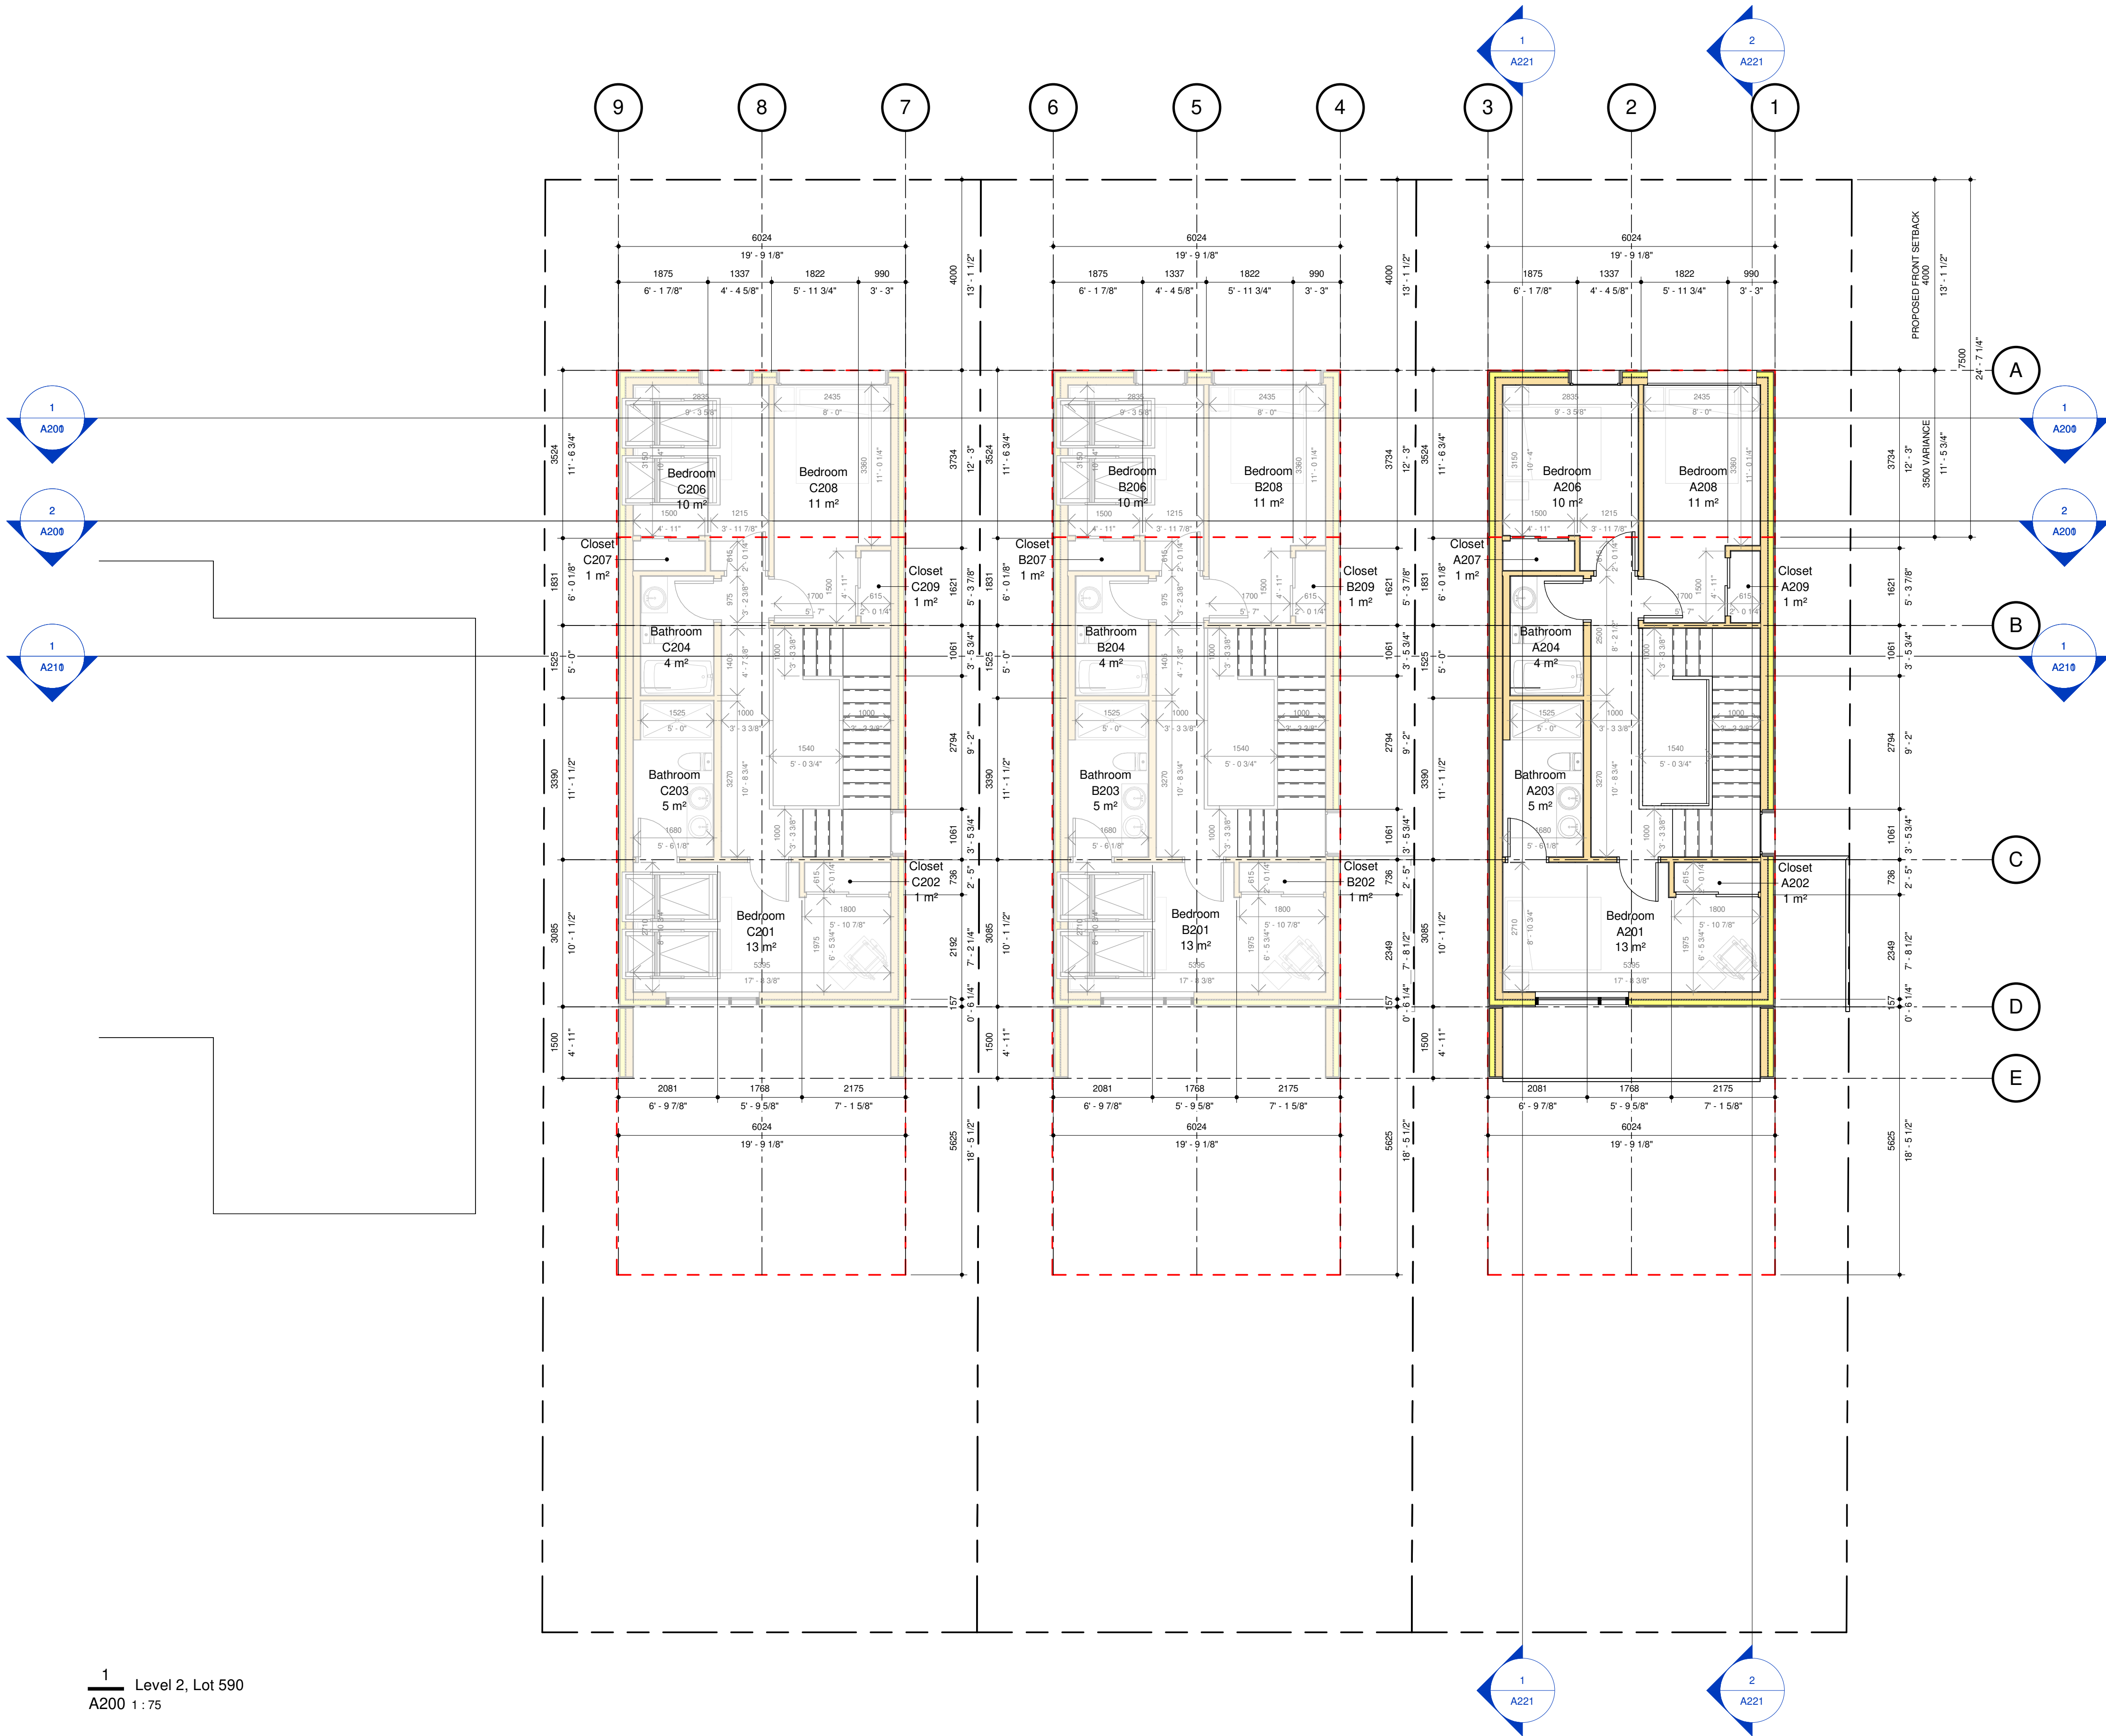

1 Level 2, Lot 590
A200 1 : 75

Rev	Description	Date
-----	-------------	------


Sparrow Architecture
Sparrow Architecture Inc.
37833 Dawson Road
Abbotsford BC V3G 2K9
www.sparrowarchitecture.ca
sparrowarchitecture@gmail.com

Project
Naramta Houses
Robinson Avenue, Naramata, British Columbia
Naramata, BC


Drawn by	Checked by	Status
KR / MC	KR	
Project ID	Project No.	Scale @ 22x34
NW74	2025-06	1 : 75

Drawing
Floor Plan - Level 02, Lot 590

Drawing No.

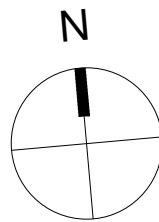

Issuance	Date
Issued for DD / Coordination	2025.06.04
Issued for MOTT Review	2025.07.30
Issued for Preliminary Review	2025.04.03
Issued for Preliminary Review	2025.06.28

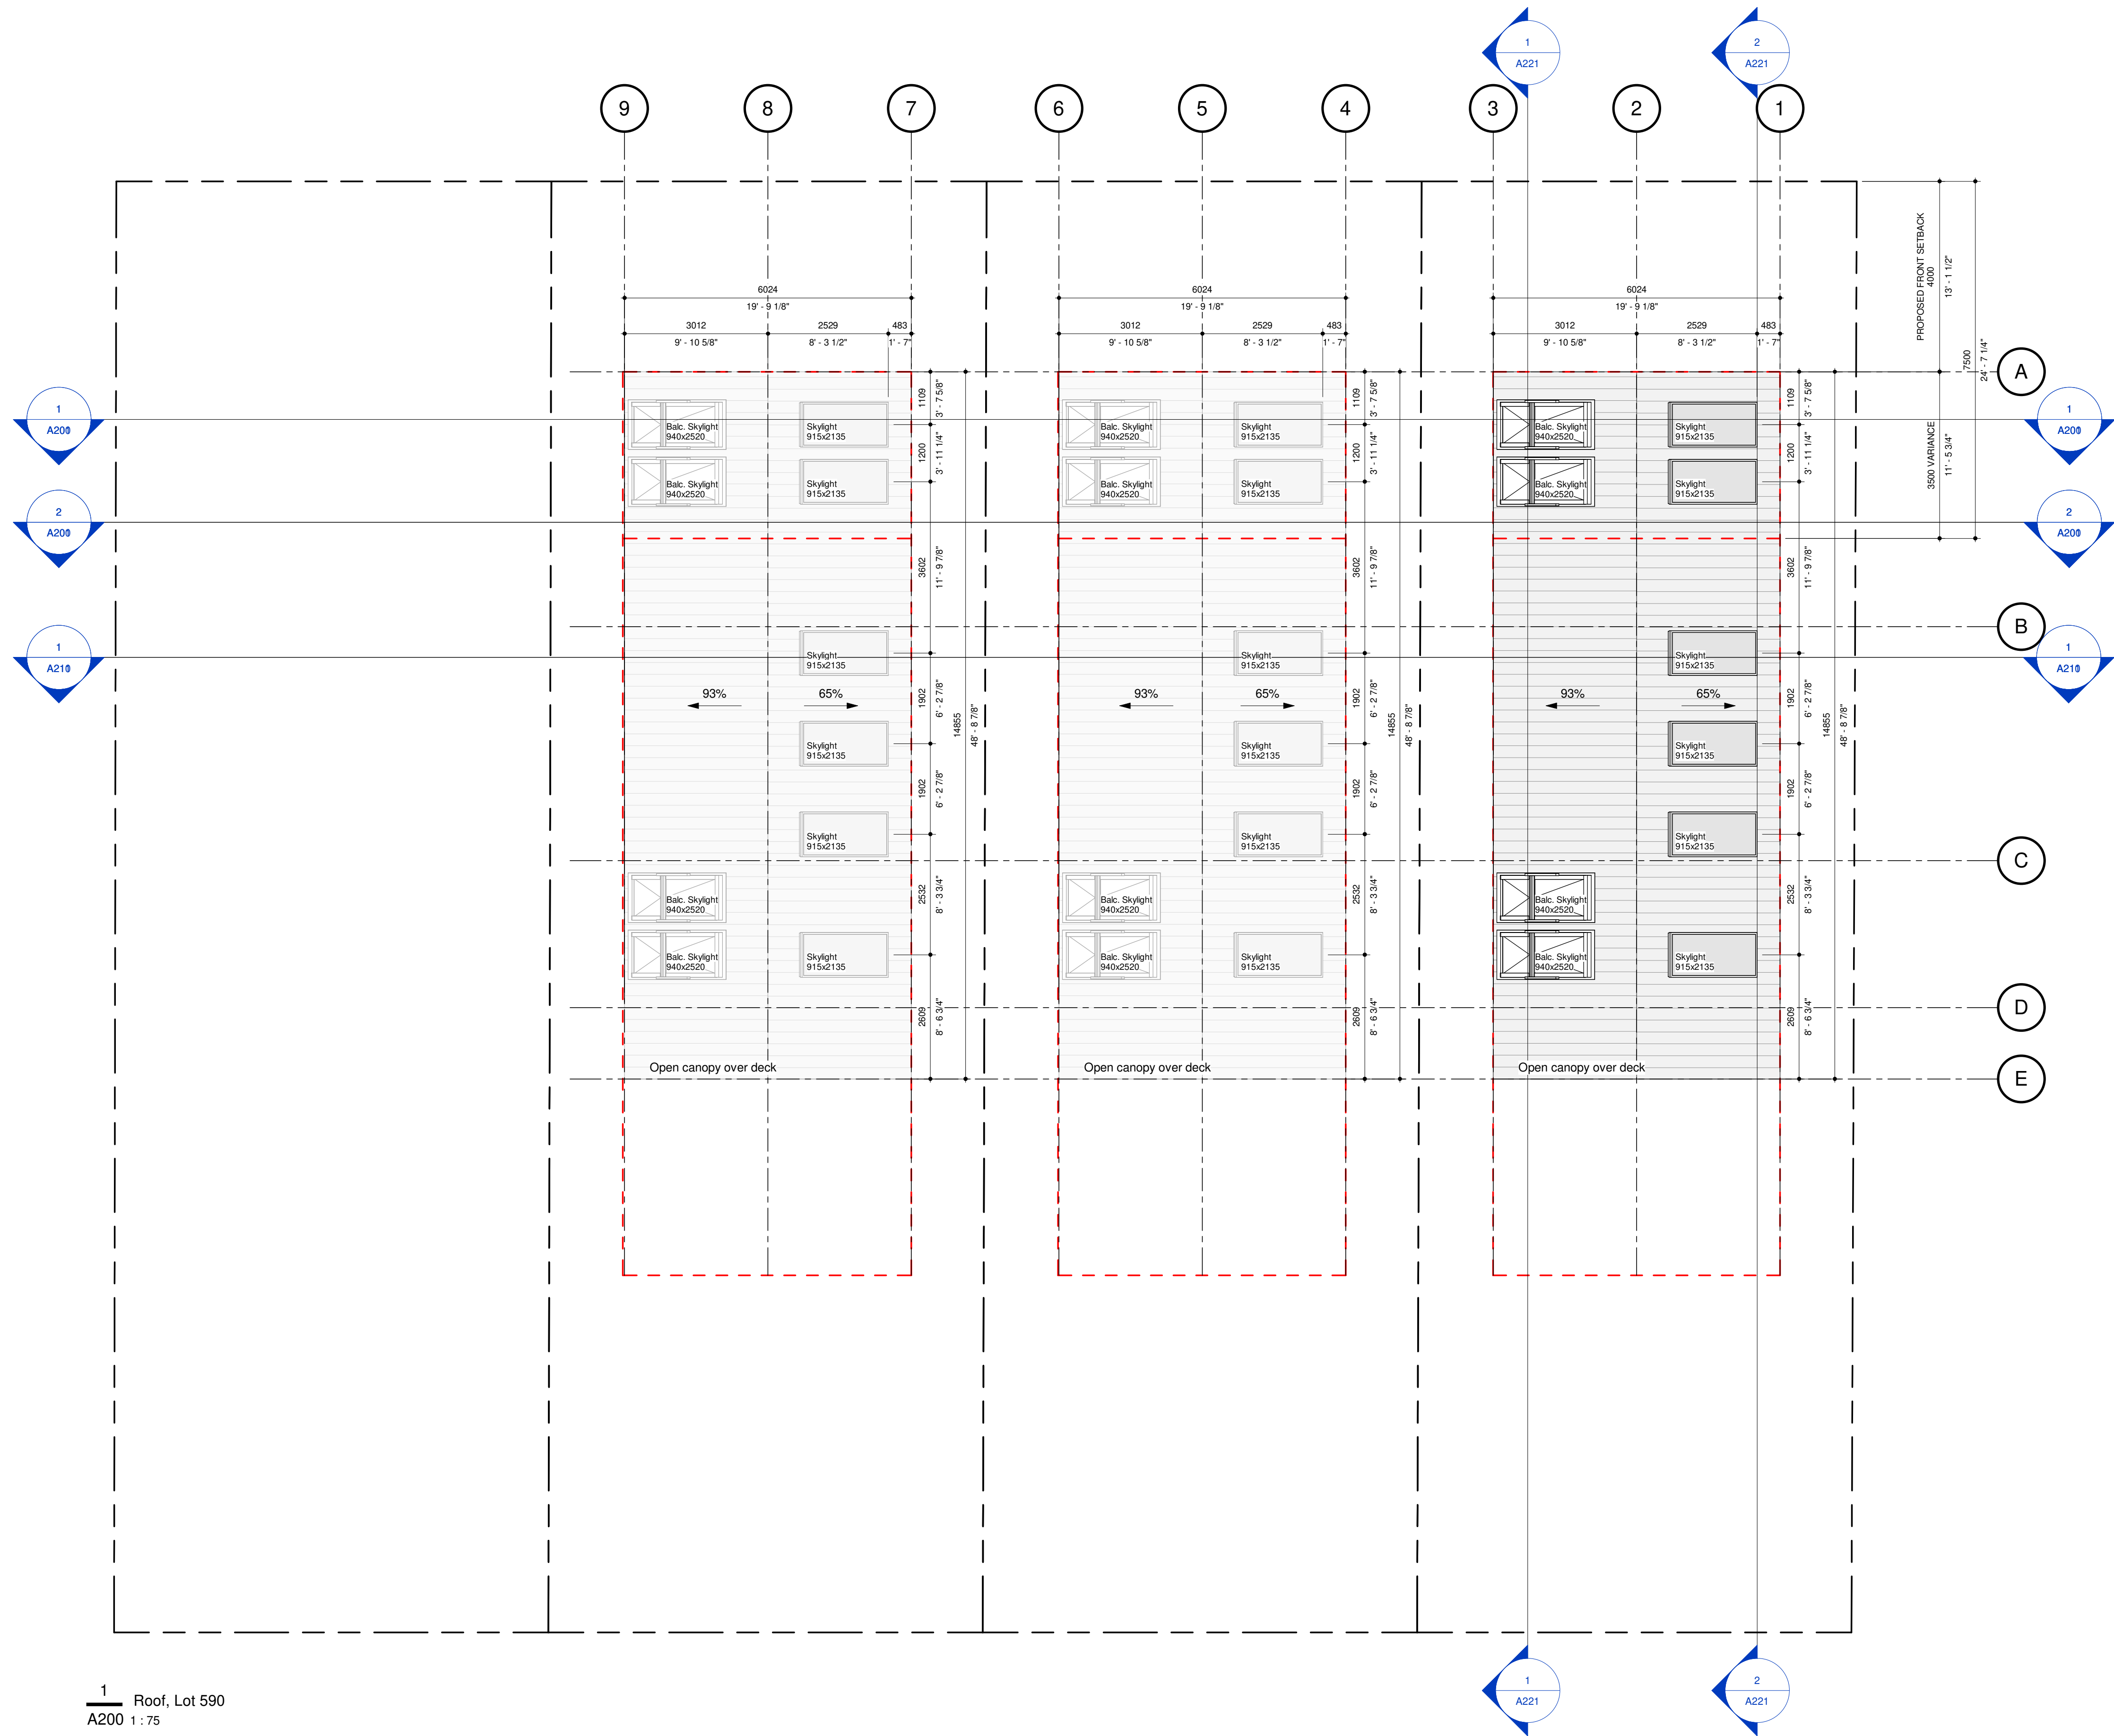

1 Roof, Lot 590
A200 1 : 75

Rev	Description	Date
-----	-------------	------

Sparrow Architecture
Sparrow Architecture Inc.
37833 Dawson Road
Abbotsford BC V3G 2K9
www.sparrowarchitecture.ca
sparrowarchitecture@gmail.com

Project
Naramta Houses
Robinson Avenue, Naramata, British Columbia
Naramata, BC


Drawn by	Checked by	Status
KR / MC	KR	
Project ID	Project No.	Scale @ 22x34
NW74	2025-06	1 : 75

Drawing
Roof Plan, Lot 590


Drawing No.

A141

Issuance	Date
Issued for CD / Coordination	2025.08.04
Issued for NOTT Review	2025.07.30
Issued for Preliminary Review	2025.04.03
Issued for Preliminary Review	2025.06.28

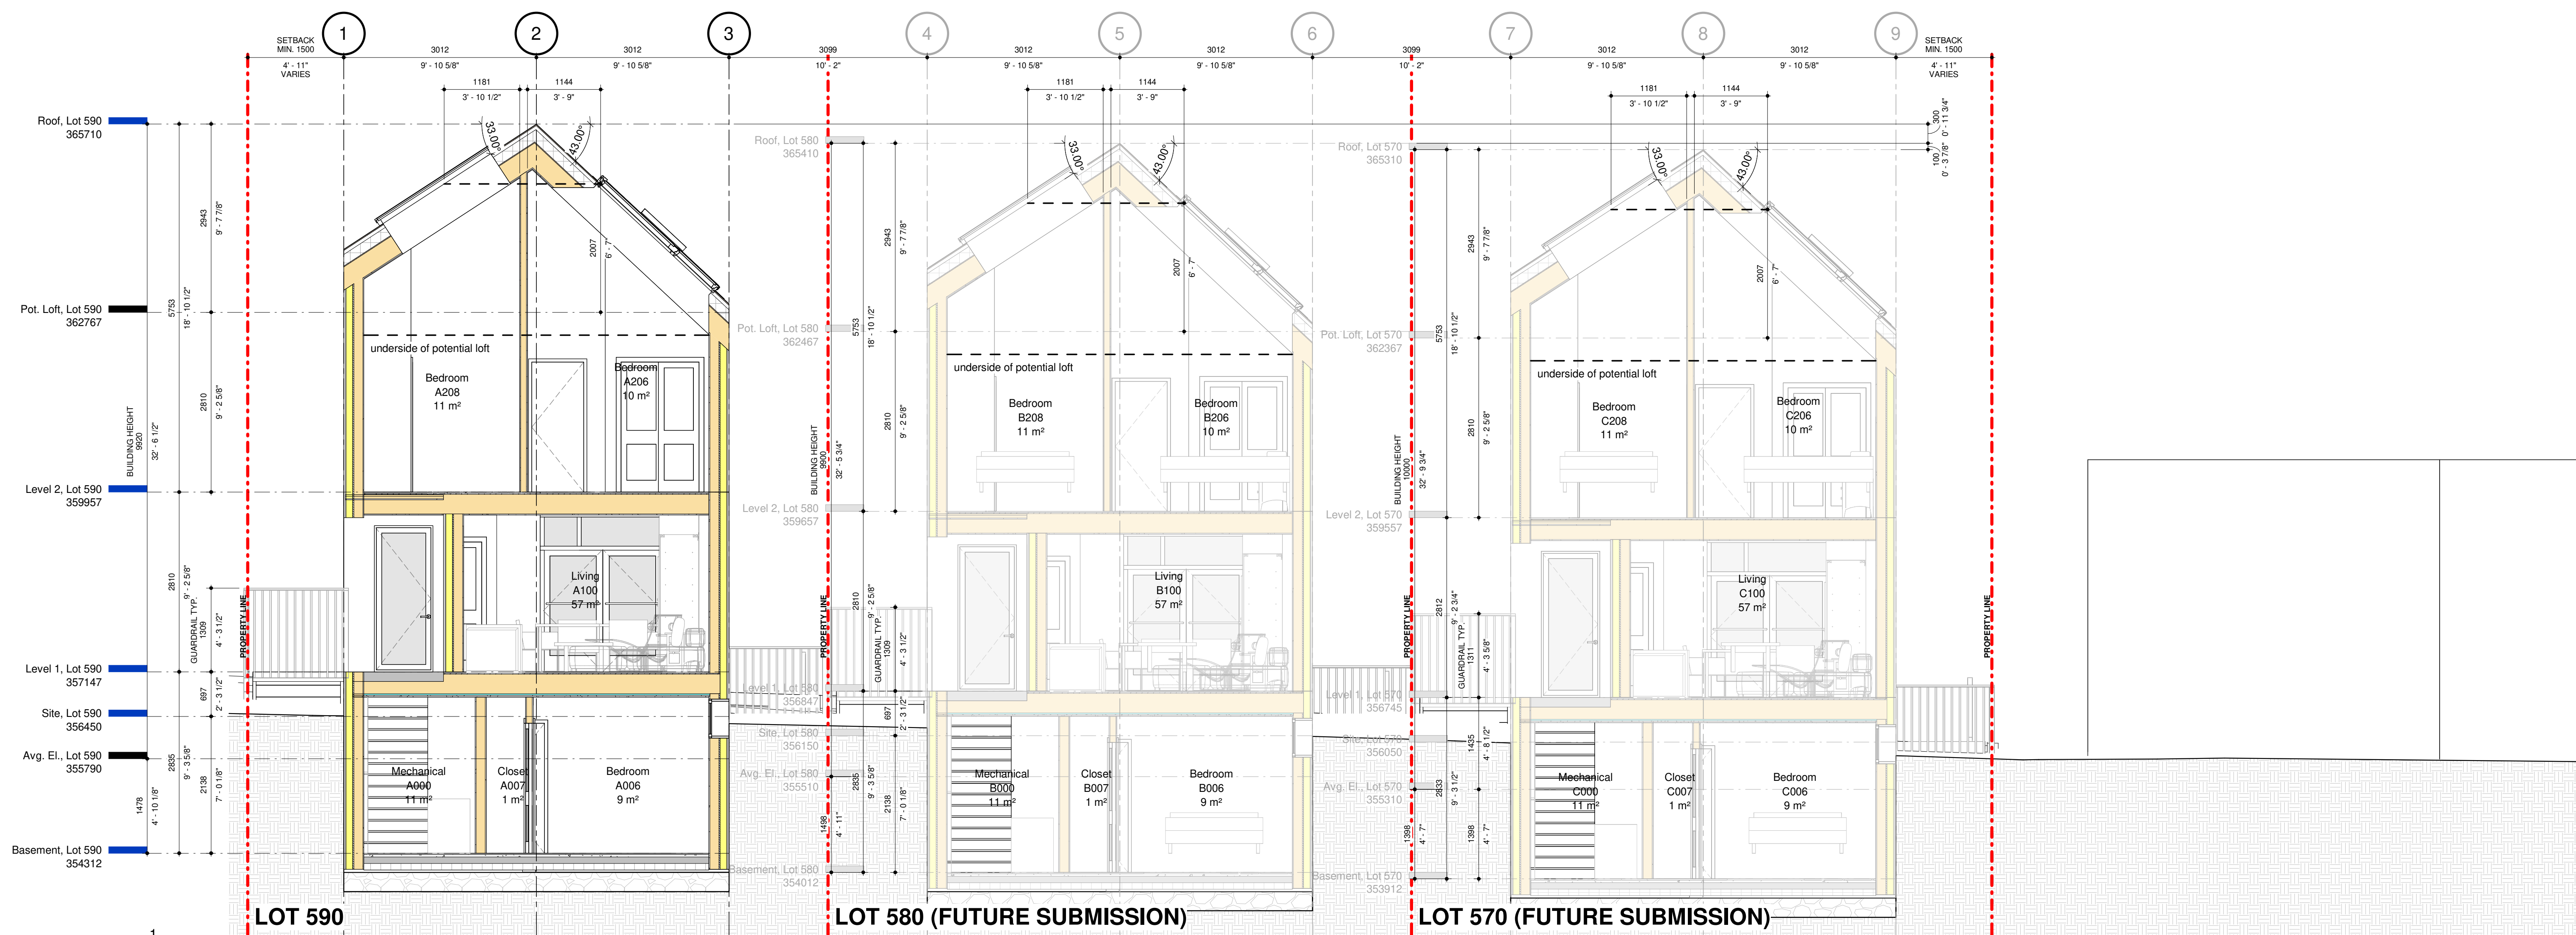

1 Section - East/West 1, Lot 590
A110 1 : 50

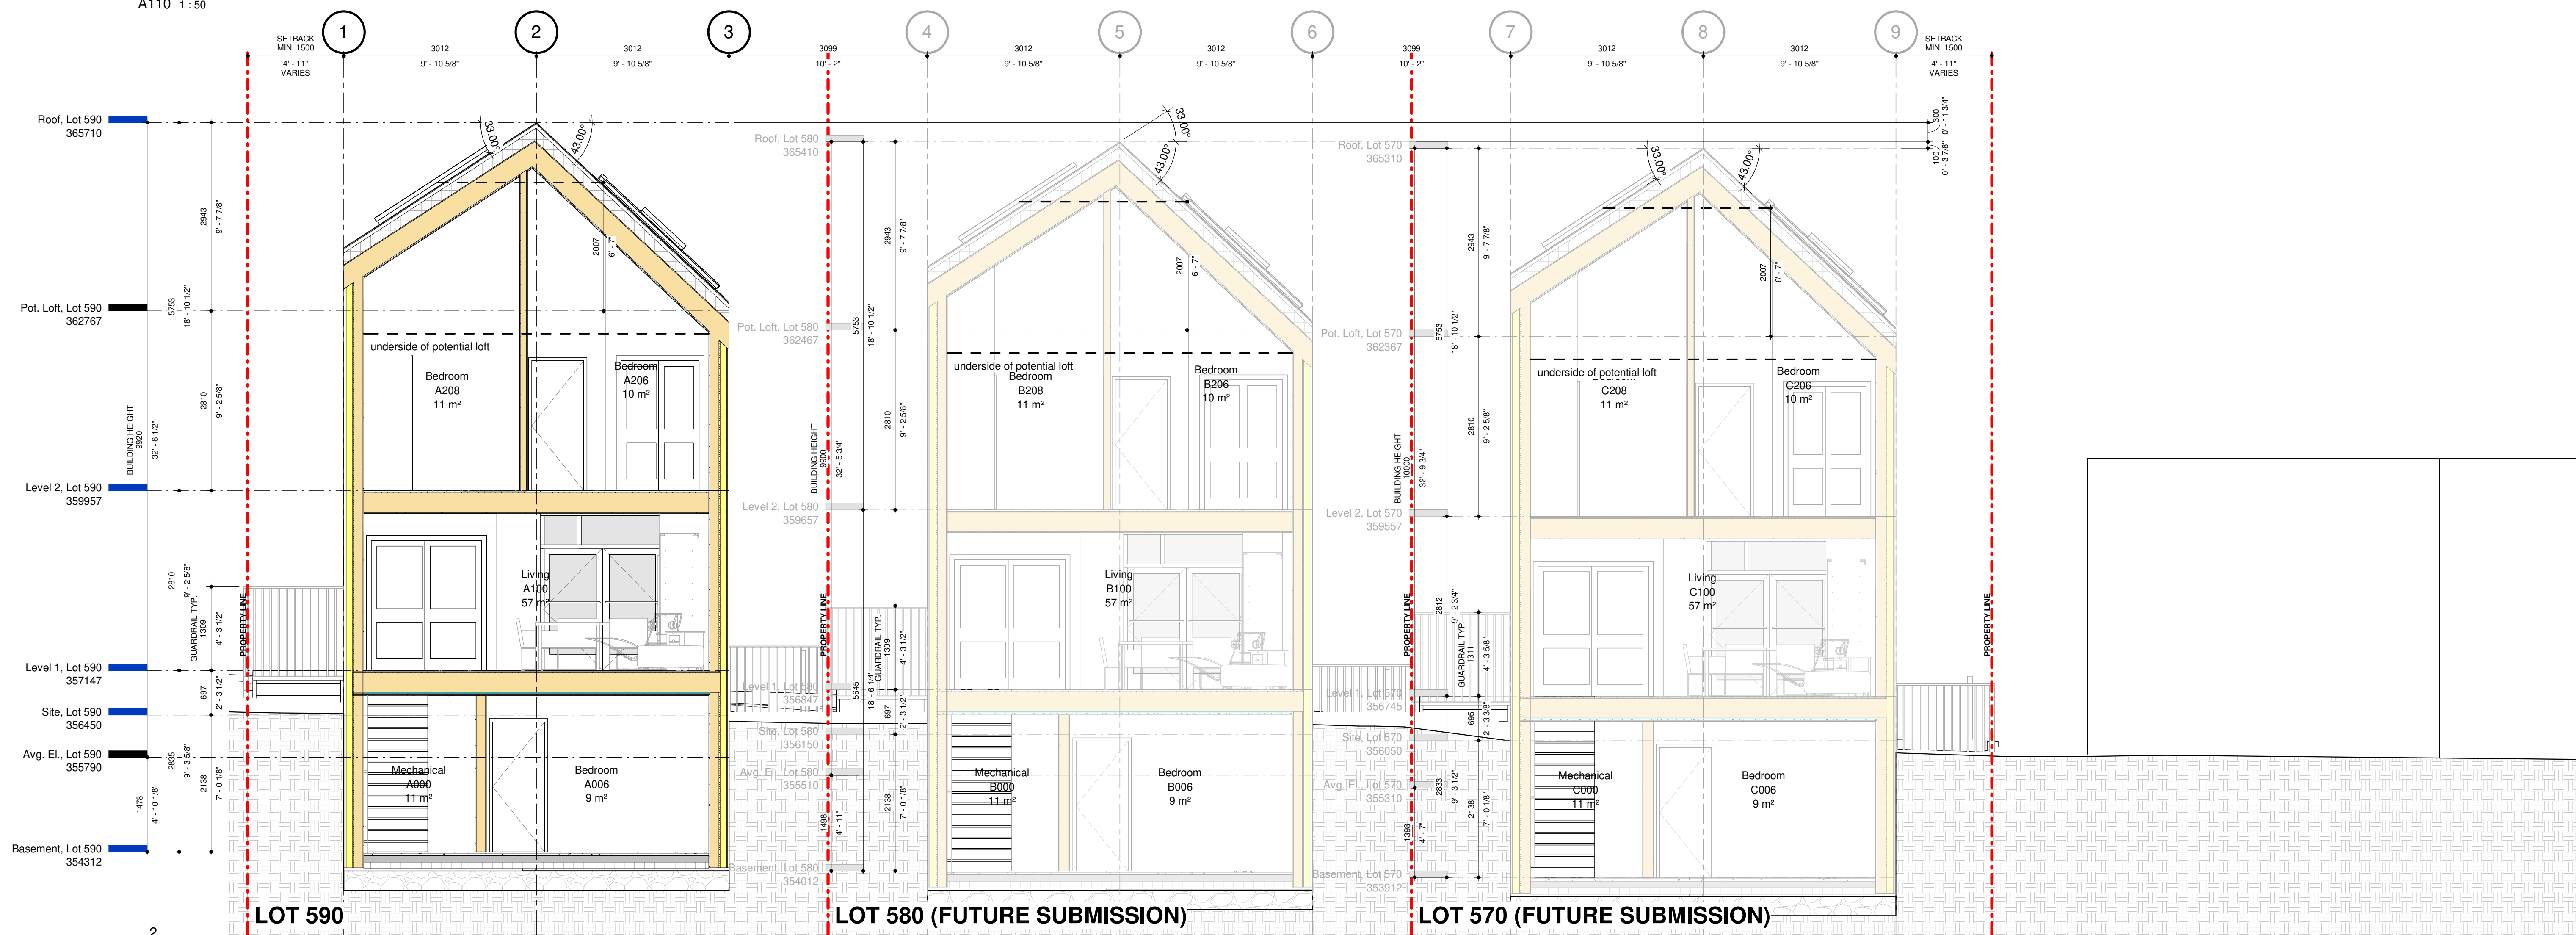

2 Section - East/West 2, Lot 590
A110 1 : 50

Rev	Description	Date
-----	-------------	------

SparrowArchitecture
Sparrow Architecture Inc.
37833 Dawson Road
Abbotsford BC V3G 2K9
www.sparrowarchitecture.ca
sparrowarchitecture@gmail.com

Project:
Naramata Houses
Robinson Avenue, Naramata, British Columbia
Naramata, BC

Drawn by	Checked by	Status
KR / MC	KR	
Project ID:	Project No.	Scale @ 22x34
NW74	2025-06	1 : 50

Sections, Lot 590

Drawing No.

A201