



NO.	DESCRIPTION	BY	DATE

SHEET TITLE:
Exterior Elevations

PROJECT DESCRIPTION:
Warren Williams
518 Dagar Way Princeton B.C.
Legal Description: Parcel B, Plus KAP62749, District Lot 1, 3228, Similkameen Div. of Yale Land District, (KM1100239) & DL 3228
Folio: 06606.006 PTD: 024-272-311-581

DRAWINGS PROVIDED BY:
Gecko Flats Design
PO Box 661
P.O. Canada, VOX 1W0
Phone: 250-295-0251
Email: service@geckoflatsdesign.com

DATE:


03/Aug/21

SCALE:


1/4" = 1'

SHEET:


2

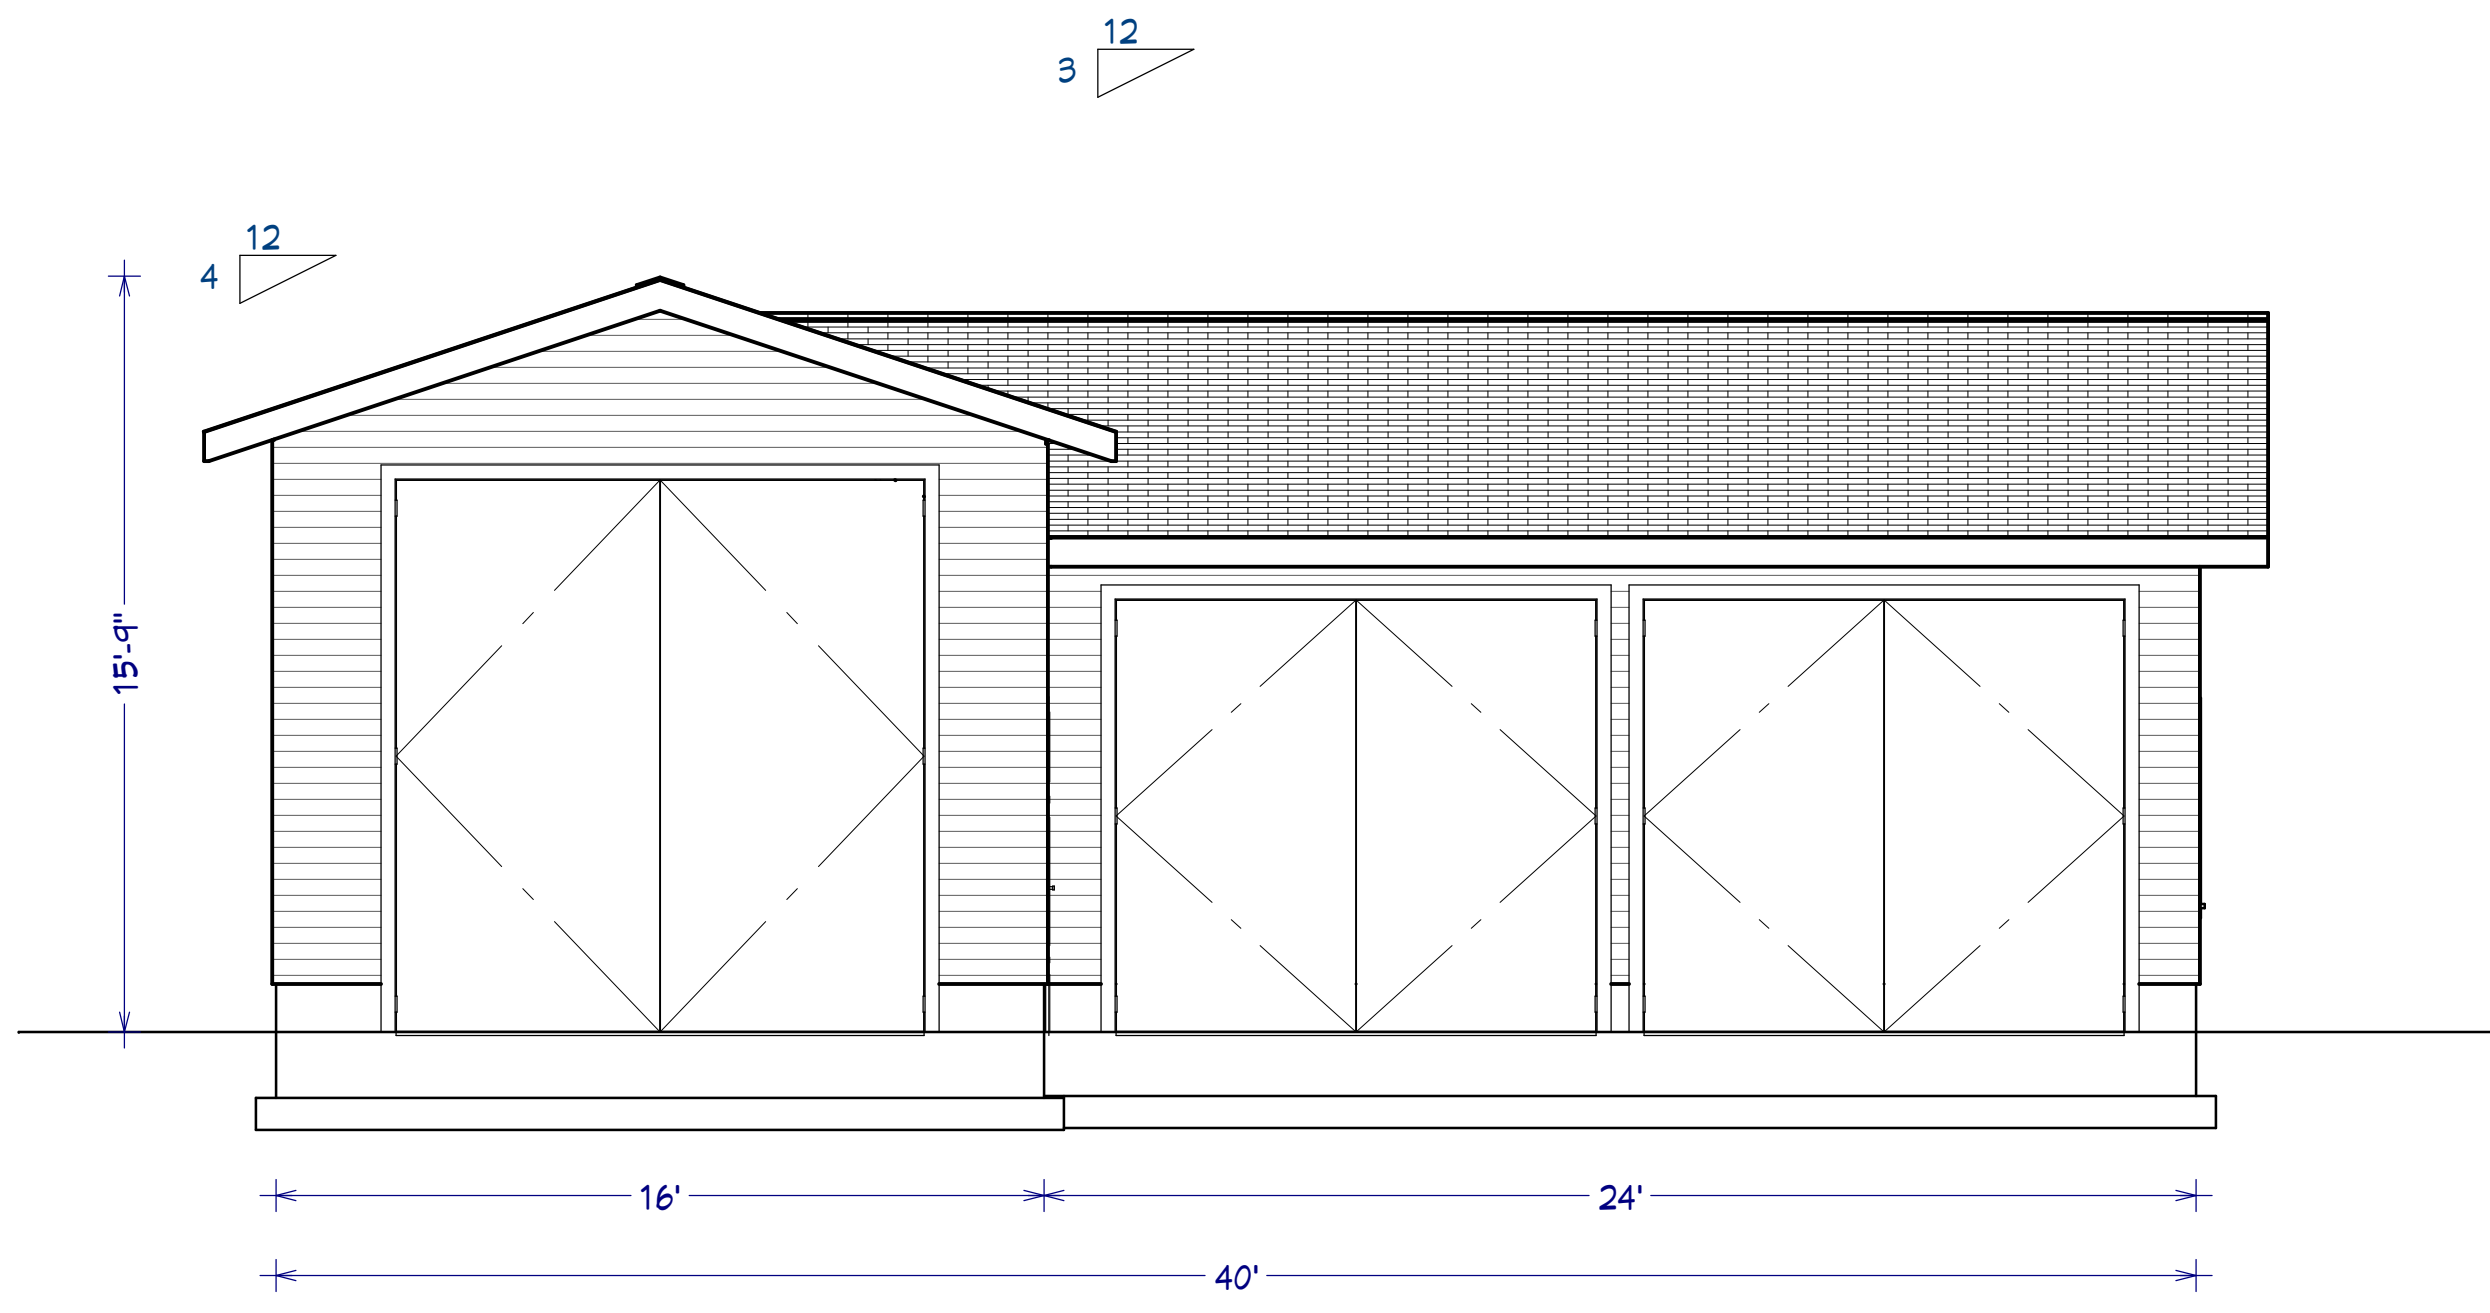


Exterior Elevation Front

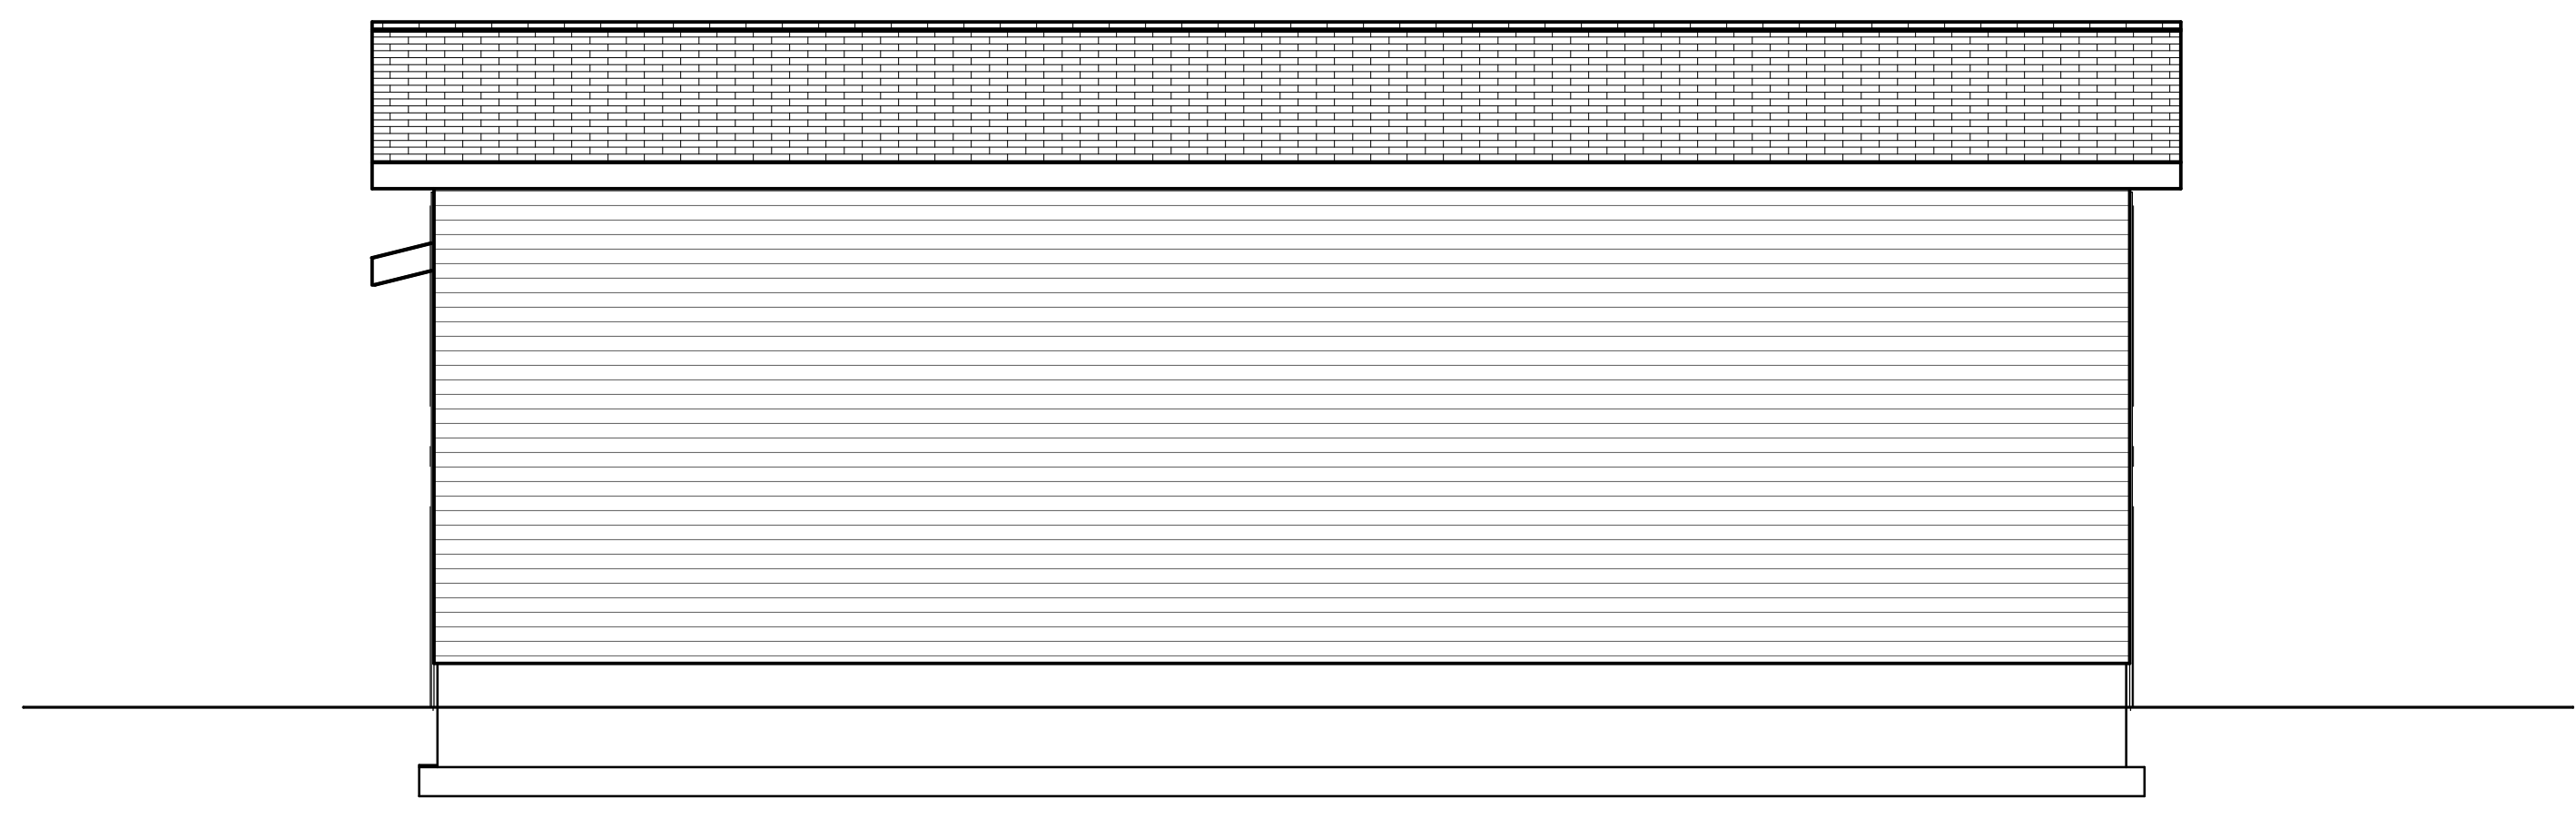

Exterior Elevation Left

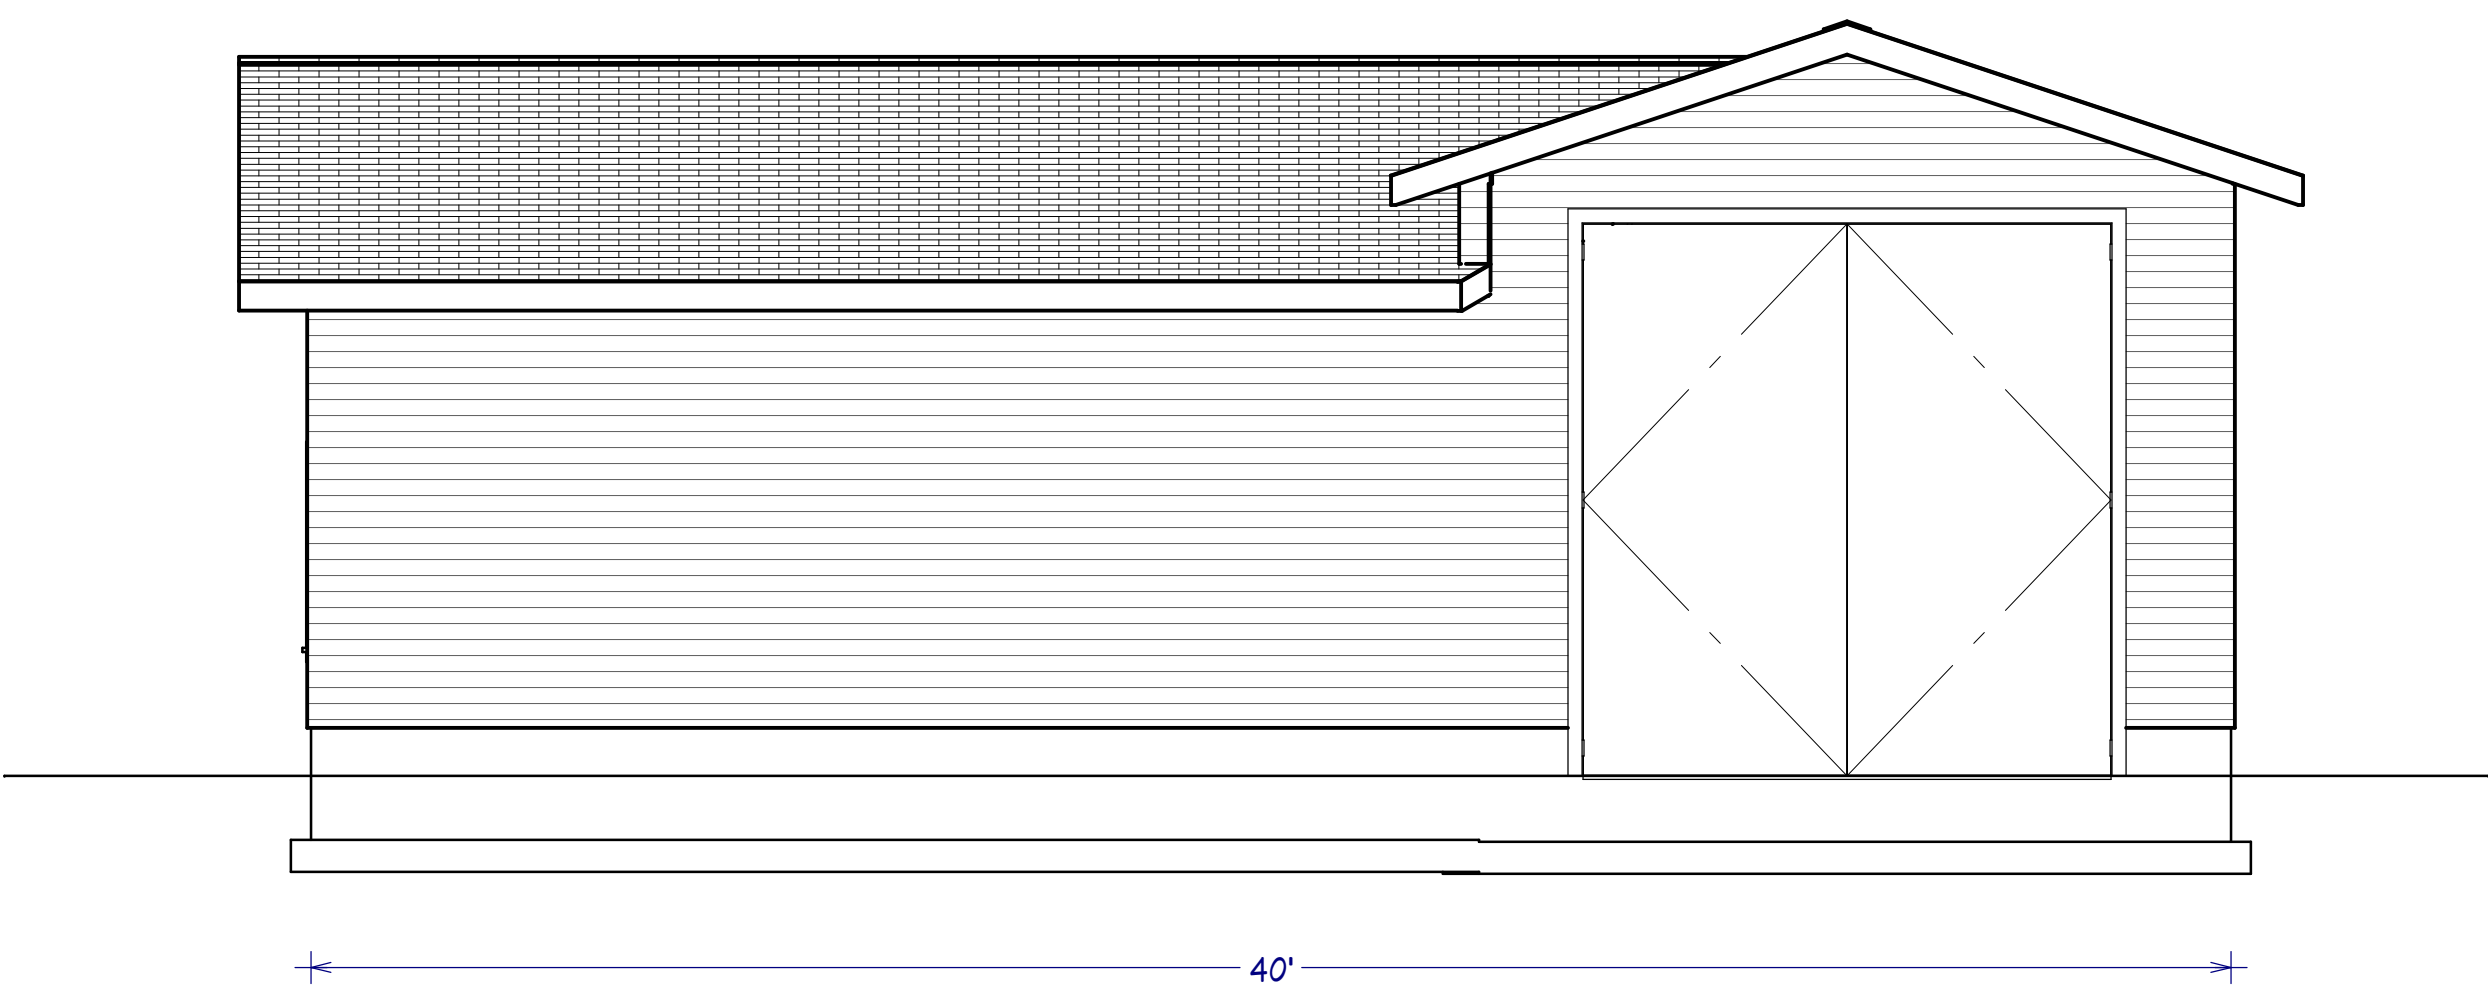

Exterior Elevation Back

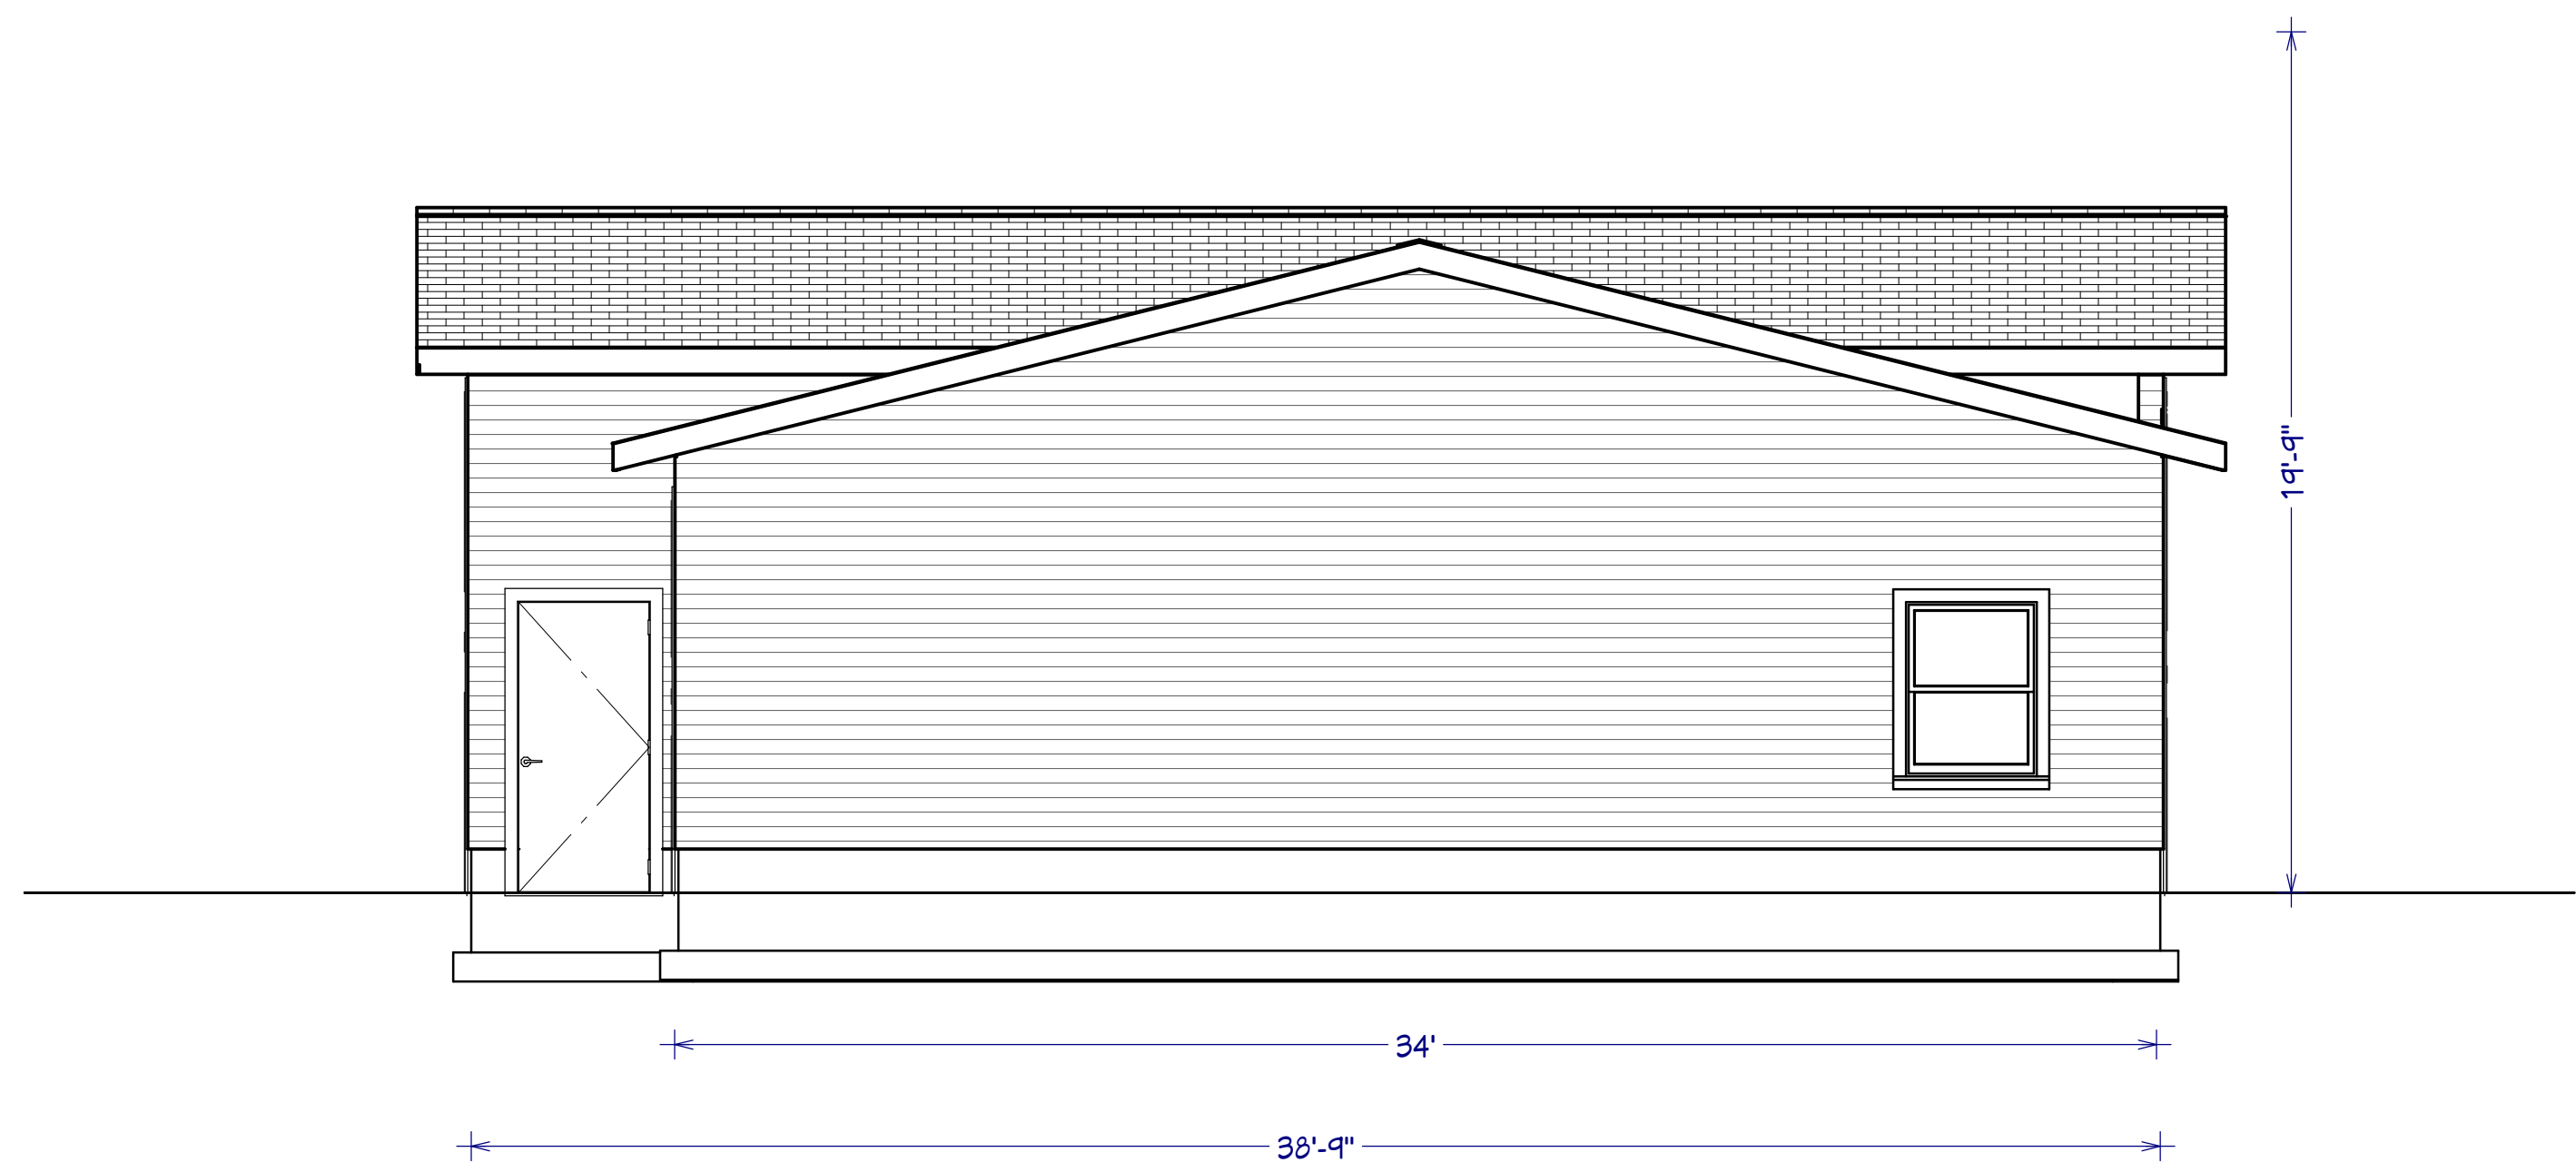

Exterior Elevation Right