



NO.	DESCRIPTION	BY	DATE

Exterior Elevations

SHEET TITLE:


PROJECT DESCRIPTION:
 178 Bay Blue Loop Princeton, NJ
 178 Bay Blue Loop Princeton, NJ
DRAWINGS PROVIDED BY:
 Gilda Stants Design
 PO Box 881
 Princeton, NJ 08542-0881
 Phone: 202-549-0253
 Email: services@gildastantsdesign.com


DATE: 07/June/2023

SCALE: 1/4" = 1'


SHEET: 2

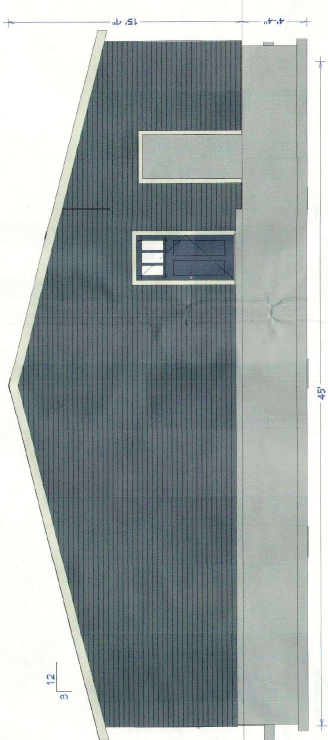


Exterior Elevation Front

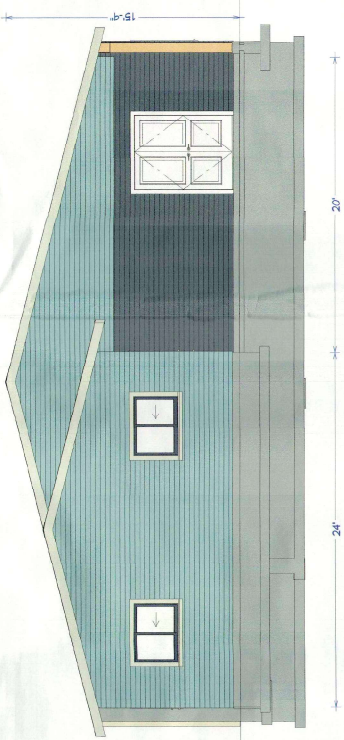

Exterior Elevation Back

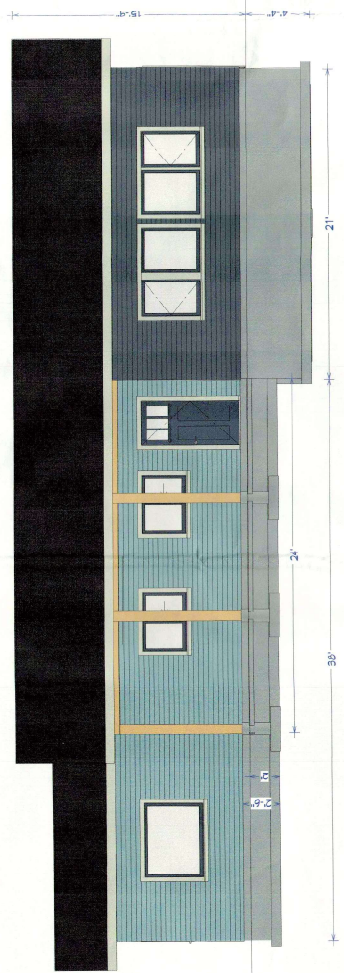

Exterior Elevation Left

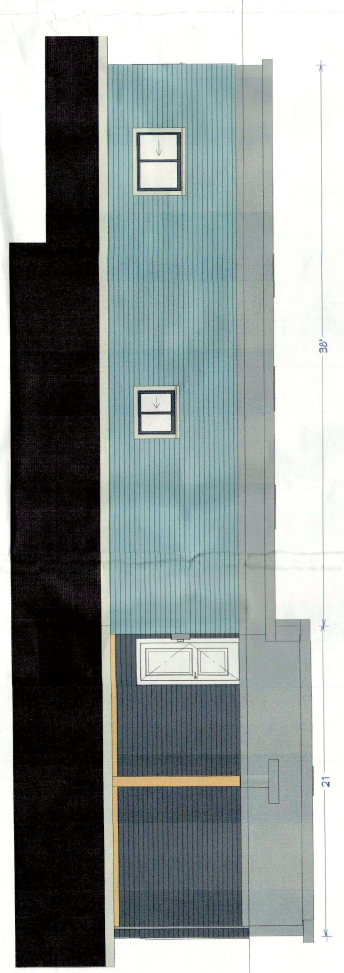

Exterior Elevation Right