



1
ID 1 FIRST FLOOR PLAN
SCALE: 1/4" = 1'-0"

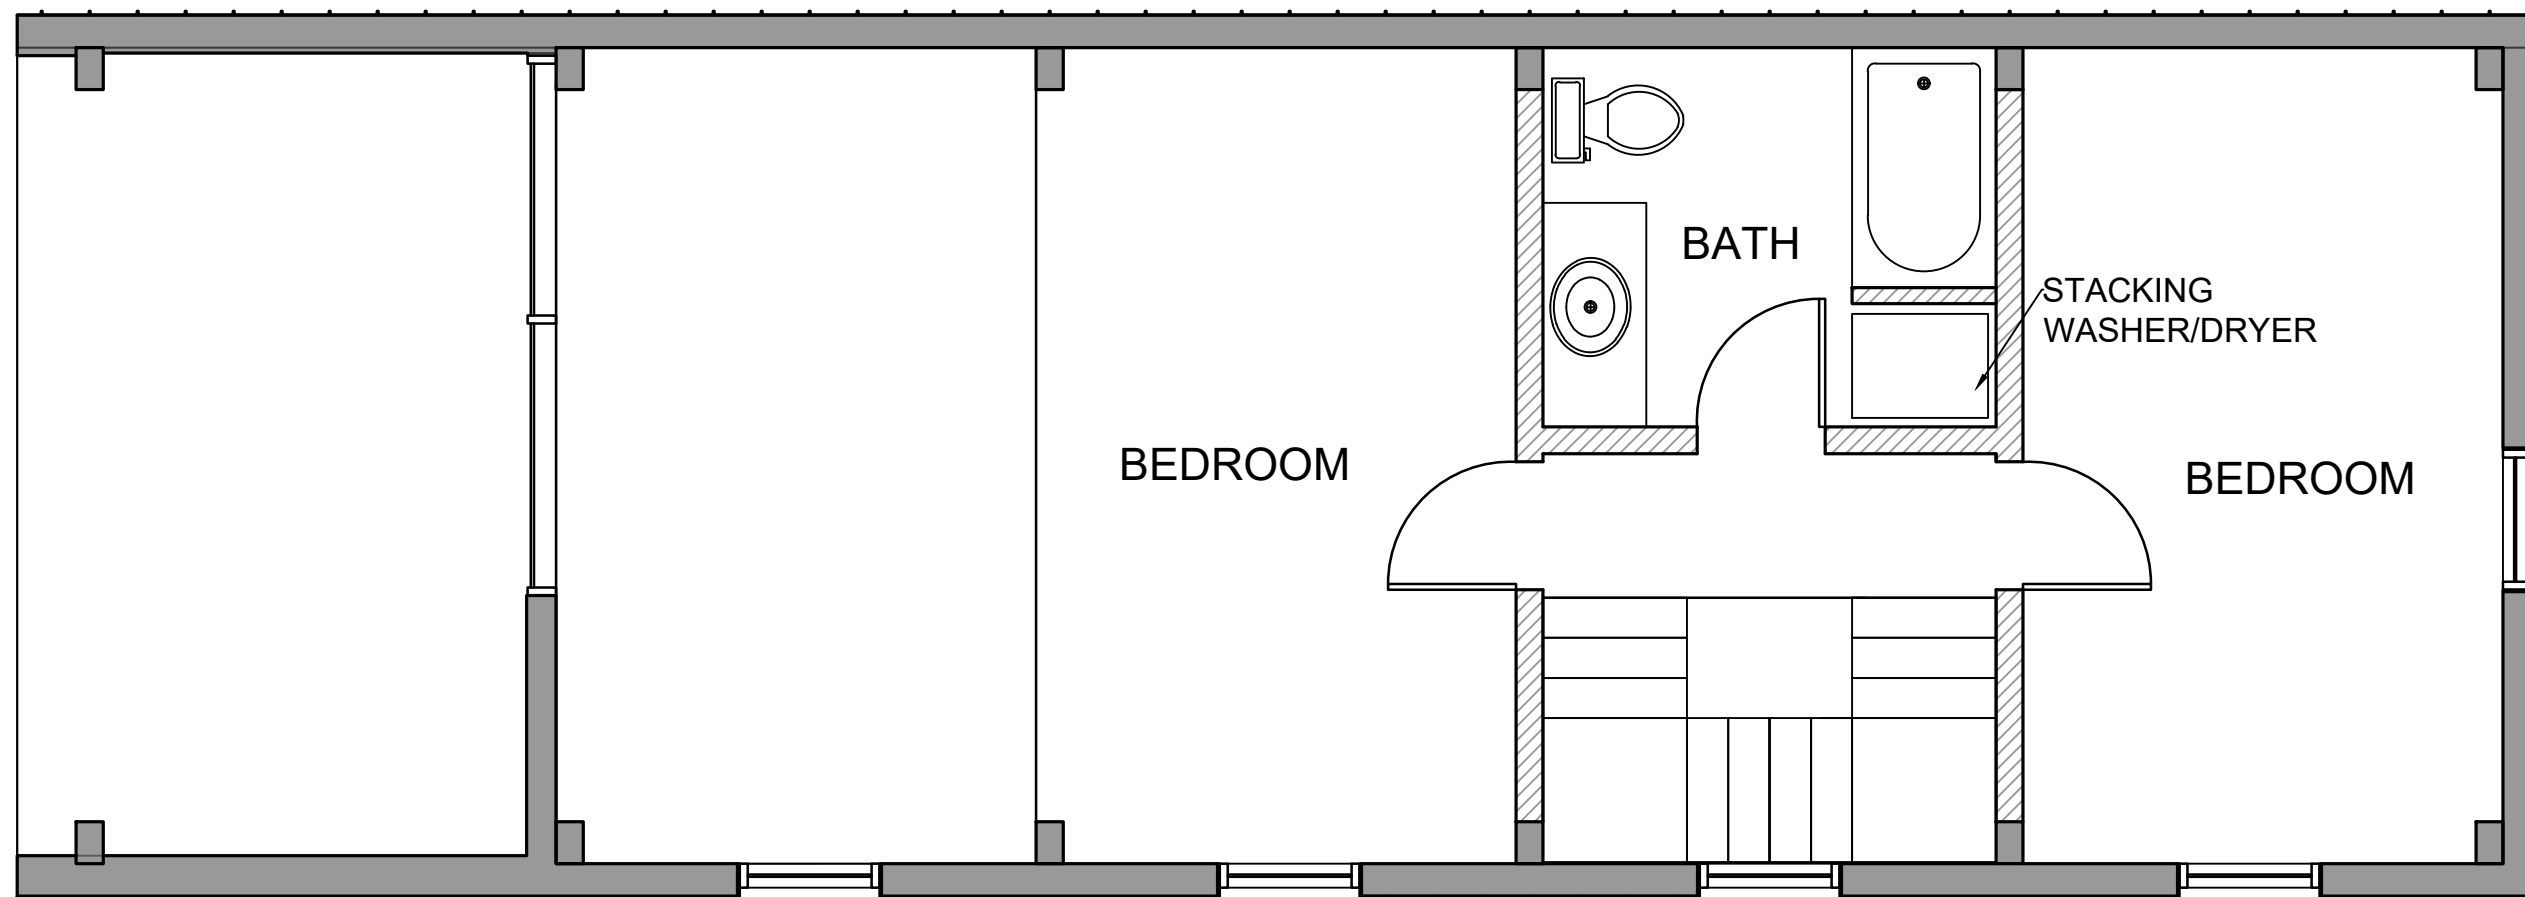

2
ID 1 SECOND FLOOR PLAN
SCALE: 1/4" = 1'-0"

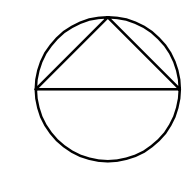

KEY PLAN:

NO.	DATE	REVISION(S)



PROJECT INFO:
APEX RESIDENCE
 MIKE & MAYA MEDEIROS
 236 CREEKVIEW RD
 APEX MOUNTAIN, BC

DRAWING:
FLOOR PLAN

JOB NO:	JOBNO
CHECKED:	CHECKED
DRAWN:	SASHA ZEBROFF
DATE:	16/07/2022
SCALE:	1/4" = 1'-0"

DRAWING NO:
ID - 1