


FLOOR PLAN ADIA = 172318
SCALE 1/8" = 1'-0"

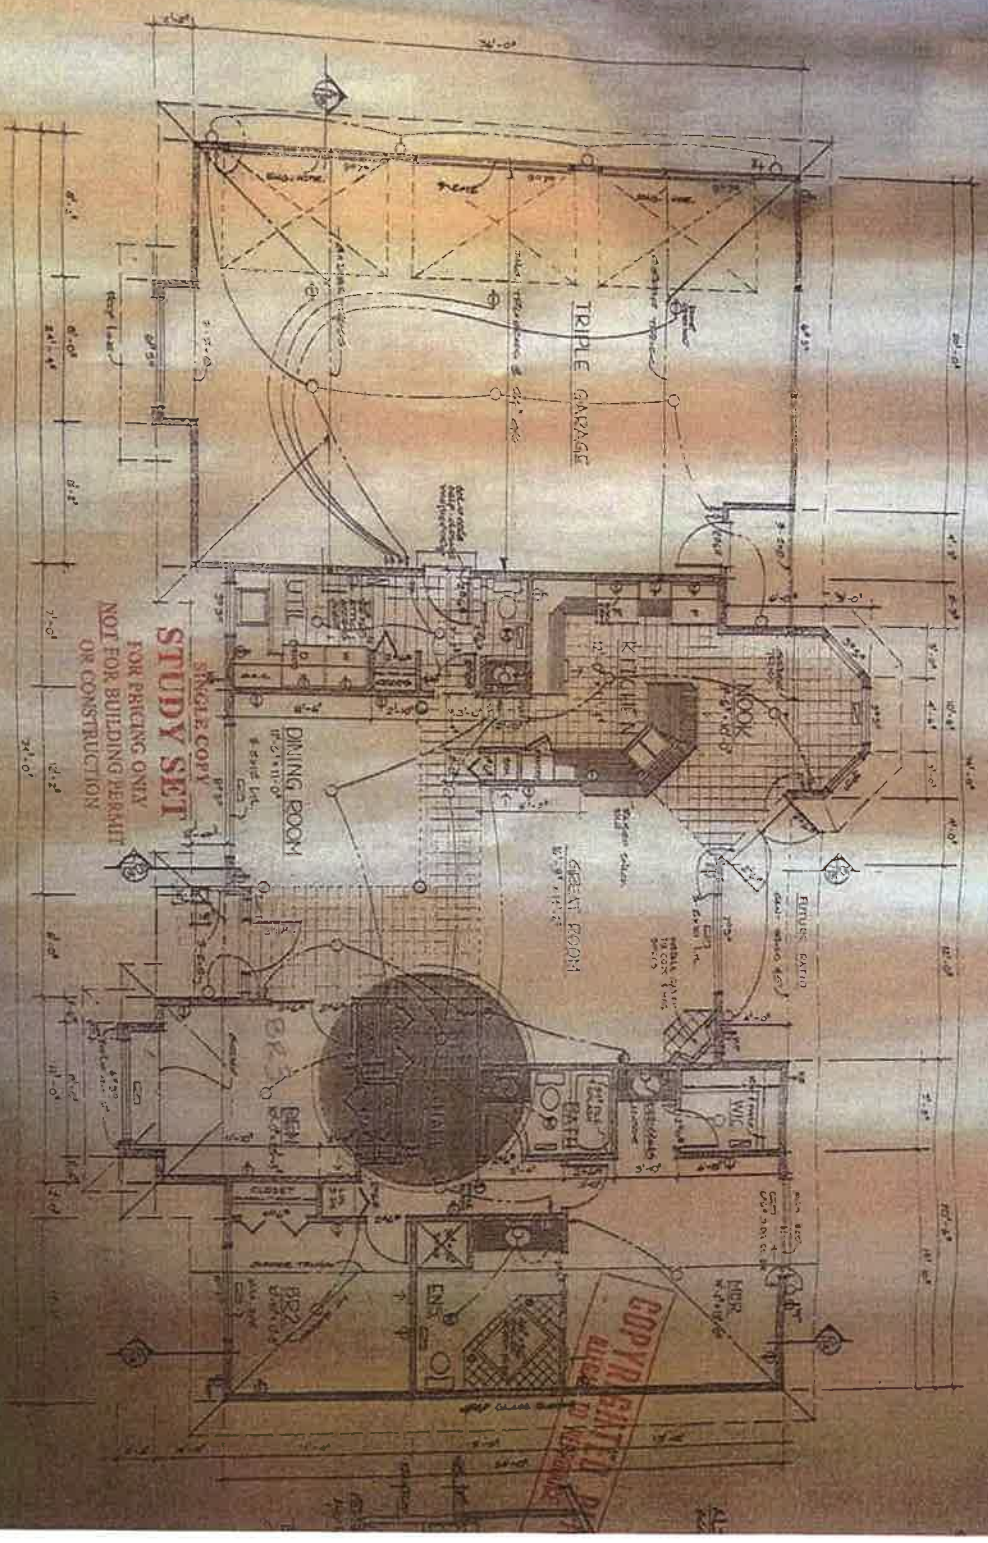

STUDY SET
SINGLE COPY
FOR PRICING ONLY
NOT FOR BUILDING PERMIT
OR CONSTRUCTION

COPYRIGHT
ALL RIGHTS RESERVED