

209-212 Main Street
Penticton
British Columbia
V2A 5B2
250-770-1104

no.	date	revision
1	22.08.04	SITE PLAN FOR REVIEW
2	22.10.04	PRELIMINARY FOR REVIEW
3	23.01.23	PRELIMINARY FOR REVIEW
4	23.02.06	BLDG RELOCATION FOR REVIEW
5	23.02.21	RIPARIAN SETBACKS FOR REVIEW
6	23.03.21	SITE PLAN W/ NEW BLDG FOR REVIEW
7	23.04.19	RELEASED FOR STRUCTURAL
8	23.06.01	REVISED SITE PLAN
9	23.06.20	REVISED CARRIAGE HOUSE LOCATION
10	23.06.27	REVISED SITE PLAN
11	23.06.29	REVISED SITE PLAN - RETAINING WALLS
12	23.08.02	REVISED SITE PLAN - RETAINING WALLS
13	24.06.20	CARRIAGE HOUSE 2ND FLOOR ADDED
14	24.07.11	UPDATED SITE PLAN - RIPARIAN INFO
15	24.08.14	UPDATED SITE PLAN - RIPARIAN INFO
16	24.11.22	SITE PLAN 1/16" = 1'-0" SCALE
17	24.11.27	SITE PLAN W/ HIGH WATER MARK
18	24.11.28	SITE PLAN W/ UPDATED HWM
19	24.12.20	SITE PLAN FOR ENVIRONMENTAL
20	25.01.20	SITE PLAN FOR ENVIRONMENTAL
21	25.01.22	SITE PLAN FOR ENVIRONMENTAL
22	25.01.23	SITE PLAN E1 RELEASED
23	25.01.27	SITE PLAN E2 RELEASED
24	25.01.29	SITE PLAN E1 & E2 UPDATED
25	25.03.20	SITE PLAN - BLDGS SHIFTED WEST
26	25.04.28	SITE PLAN - NEW FLOOR PLANS
27	25.04.29	SITE PLAN - GUEST HS SHIFTED NORTH
28	25.05.02	SITE PLAN - ADDED RETAINING WALLS

project title

DUNCAN RESIDENCE

17212 87th STREET,
OSOYOOS, B.C.

dwg. title

SITE PLAN


dr: GV date: 2025.05.02

ch: NG scale: 1/16" = 1'-0"

COPYRIGHT

sheet no.

A002

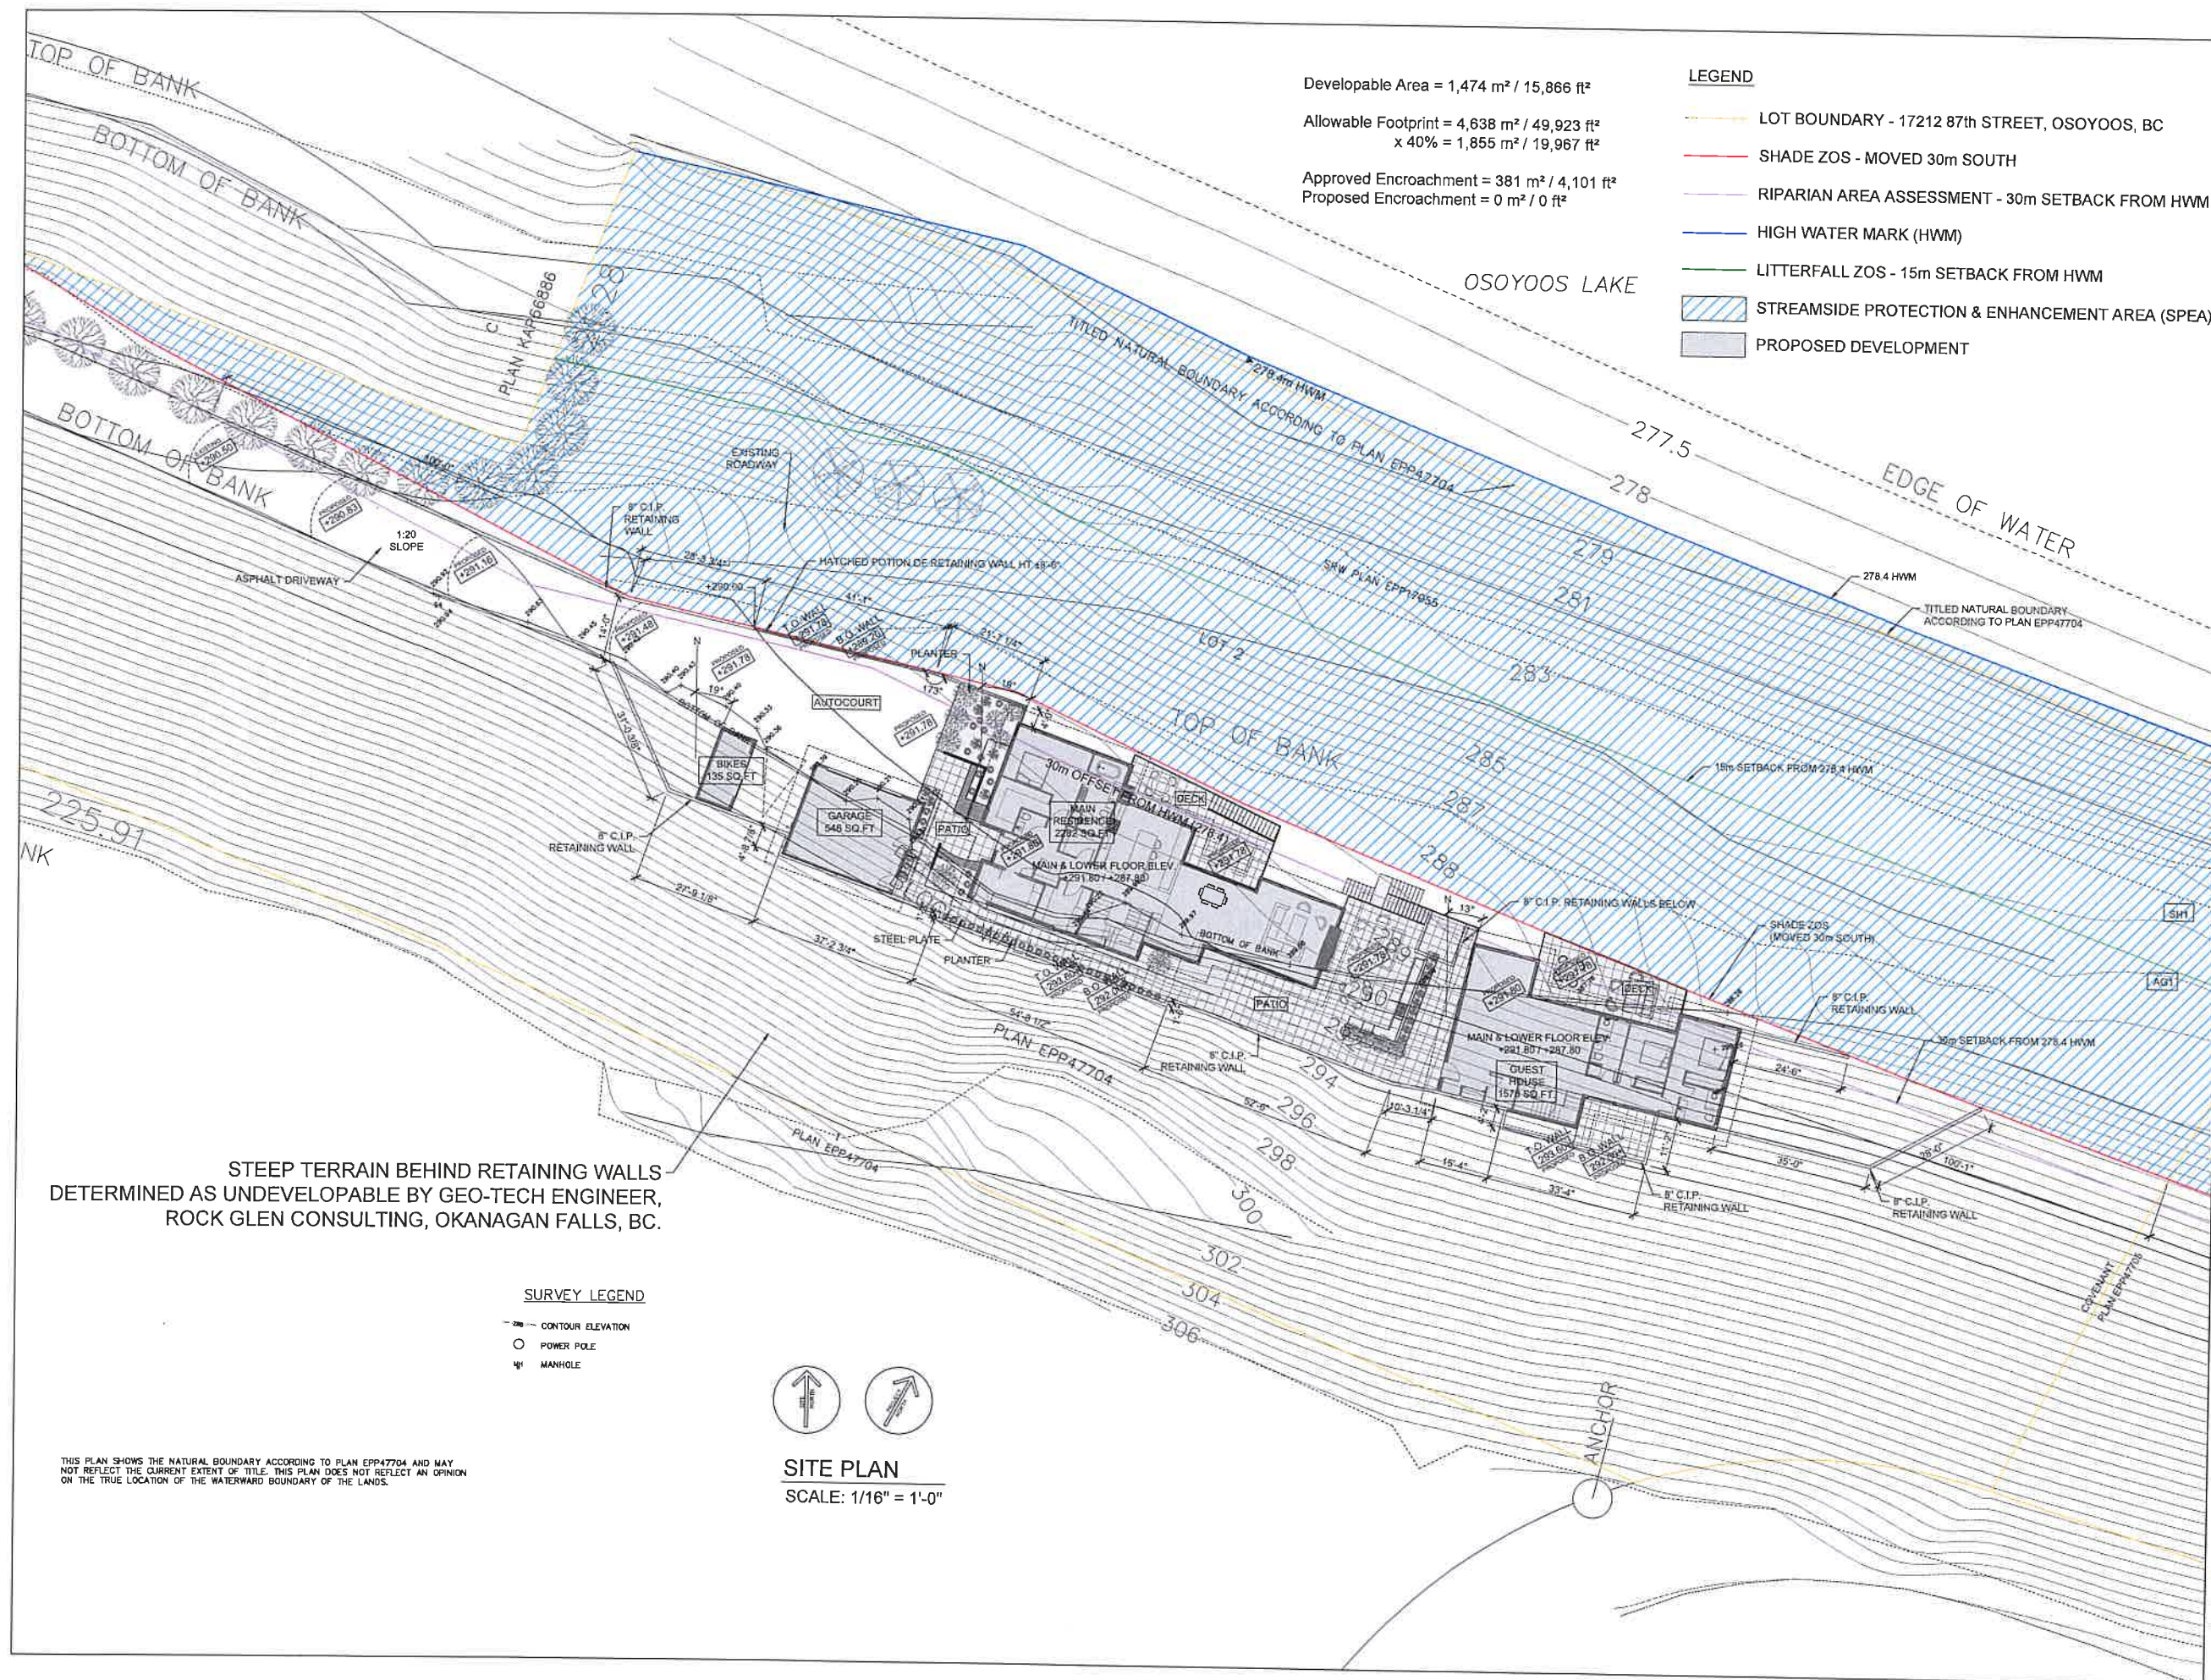

209-212 Main Street
Penikese
British Columbia
V2A 5E2
250-770-1104

no.	date	revision
1	22.08.04	SITE PLAN FOR REVIEW
2	22.10.04	PRELIMINARY FOR REVIEW
3	23.01.23	PRELIMINARY FOR REVIEW
4	23.02.06	BLDG RELOCATION FOR REVIEW
5	23.02.21	RIPARIAN SETBACKS FOR REVIEW
6	23.03.21	SITE PLAN W/ NEW BLDG FOR REVIEW
7	23.04.19	RELEASED FOR STRUCTURAL
8	23.06.01	REVISED SITE PLAN
9	23.06.20	REVISED CARRIAGE HOUSE LOCATION
10	23.06.27	REVISED SITE PLAN
11	23.06.29	REVISED SITE PLAN - RETAINING WALLS
12	23.08.02	REVISED SITE PLAN - RETAINING WALLS
13	24.06.20	CARRIAGE HOUSE 2ND FLOOR ADDED
14	24.07.11	UPDATED SITE PLAN - RIPARIAN INFO
15	24.08.14	UPDATED SITE PLAN - RIPARIAN INFO
16	24.11.22	SITE PLAN 1/16\" = 1'-0\" SCALE
17	24.11.27	SITE PLAN W/ HIGH WATER MARK
18	24.11.28	SITE PLAN W/ UPDATED HWM
19	24.12.20	SITE PLAN FOR ENVIRONMENTAL
20	25.01.20	SITE PLAN FOR ENVIRONMENTAL
21	25.01.22	SITE PLAN FOR ENVIRONMENTAL
22	25.01.23	SITE PLAN E1 RELEASED
23	25.01.27	SITE PLAN E2 RELEASED
24	25.01.29	SITE PLAN E1 & E2 UPDATED
25	25.03.20	SITE PLAN - BLDGS SHIFTED WEST
26	25.04.28	SITE PLAN - NEW FLOOR PLANS
27	25.04.29	SITE PLAN - GUEST HS SHIFTED NORTH
28	25.05.02	SITE PLAN - ADDED RETAINING WALLS

project title

DUNCAN RESIDENCE

17212 87th STREET,
OSOYOOS, B.C.

dwg. title

SITE PLAN

dr: GV date: 2025.05.02

ch: NG scale: 1/16\" = 1'-0\"

COPYRIGHT

shot no.

A002