

**PROPOSED
NEW
PUMPHOUSE
& TEACHING
CENTRE**

933 Old Golf Course Road,
Oliver, BC, V0H 1T1

No.	Issue/Notes	Date
1	Issued for DVP Review	22.08.19
2	Issued for DVP Set	22.08.19

No.	Revision/Notes	Date
1		


Sheet Information

Date: 2022-08-16 5:50:18 PM
Job No.: 22-060
Drawn By: KelTec
Checked By: RB

**FLOOR
PLAN**

A2.1

Drawings Are Not To Be Scaled.
All Dimensions Shall Be
Verified On The Job Site.

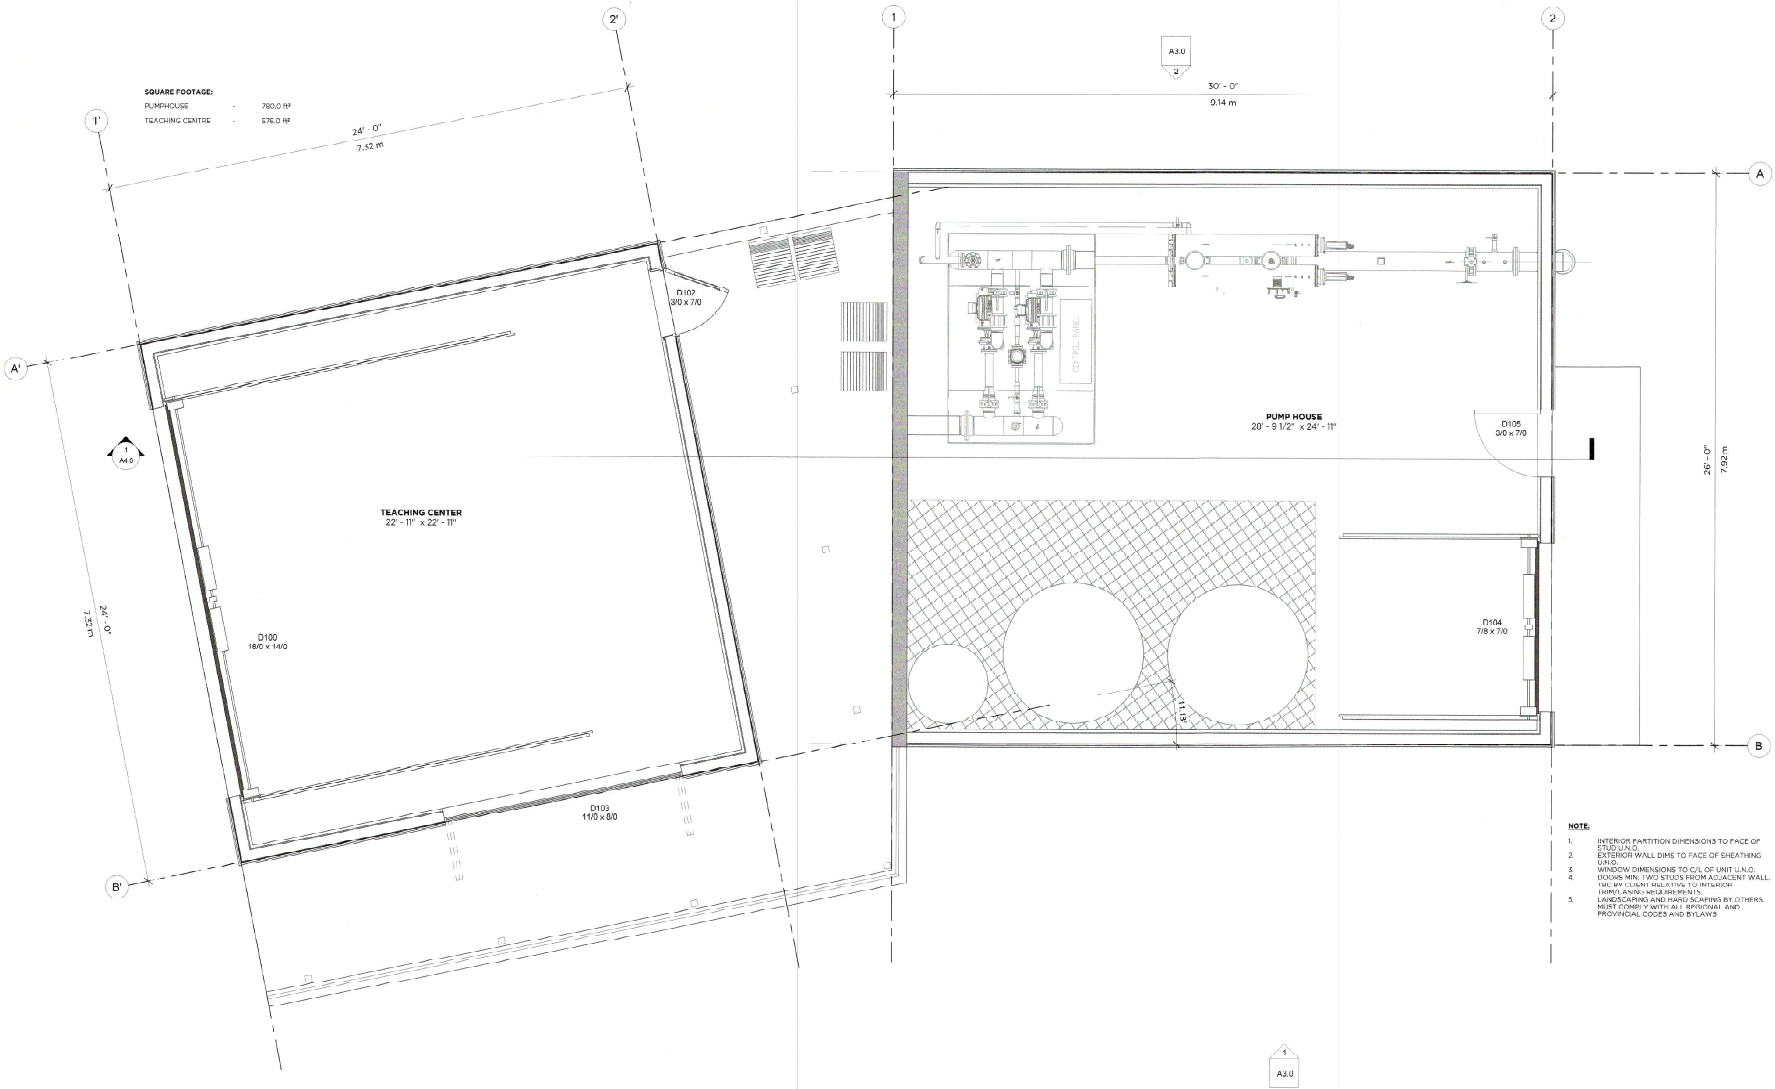

- NOTE:**
1. INTERIOR PARTITION DIMENSIONS TO FACE OF STUD UNITS.
 2. EXTERIOR WALL DIMS TO FACE OF SHEATHING UNITS.
 3. WINDOW DIMENSIONS TO C/L OF UNIT U.L.C.
 4. DOORS MIN. TWO STILES FROM ADJACENT WALL. IBC BY CLIENT RELATIVE TO INTERIOR FLOOR FINISH WHERE APPLICABLE.
 5. LANDSCAPING AND HARD SCAPING BY OTHERS. BEST PRACTICE WITH ALL MUNICIPAL AND PROVINCIAL CODES AND BY-LAWS.

1 FLOOR PLAN
A2.1