



YARROW STREET

5651 YARROW CT


5619 YARROW CT

IRRIGATION LATERAL

EXISTING RESIDENCE  
5627 YARROW CT

PROPOSED 2ND FLOOR  
ADDITION 24'x52'

PROPOSED BARN  
48'x70'

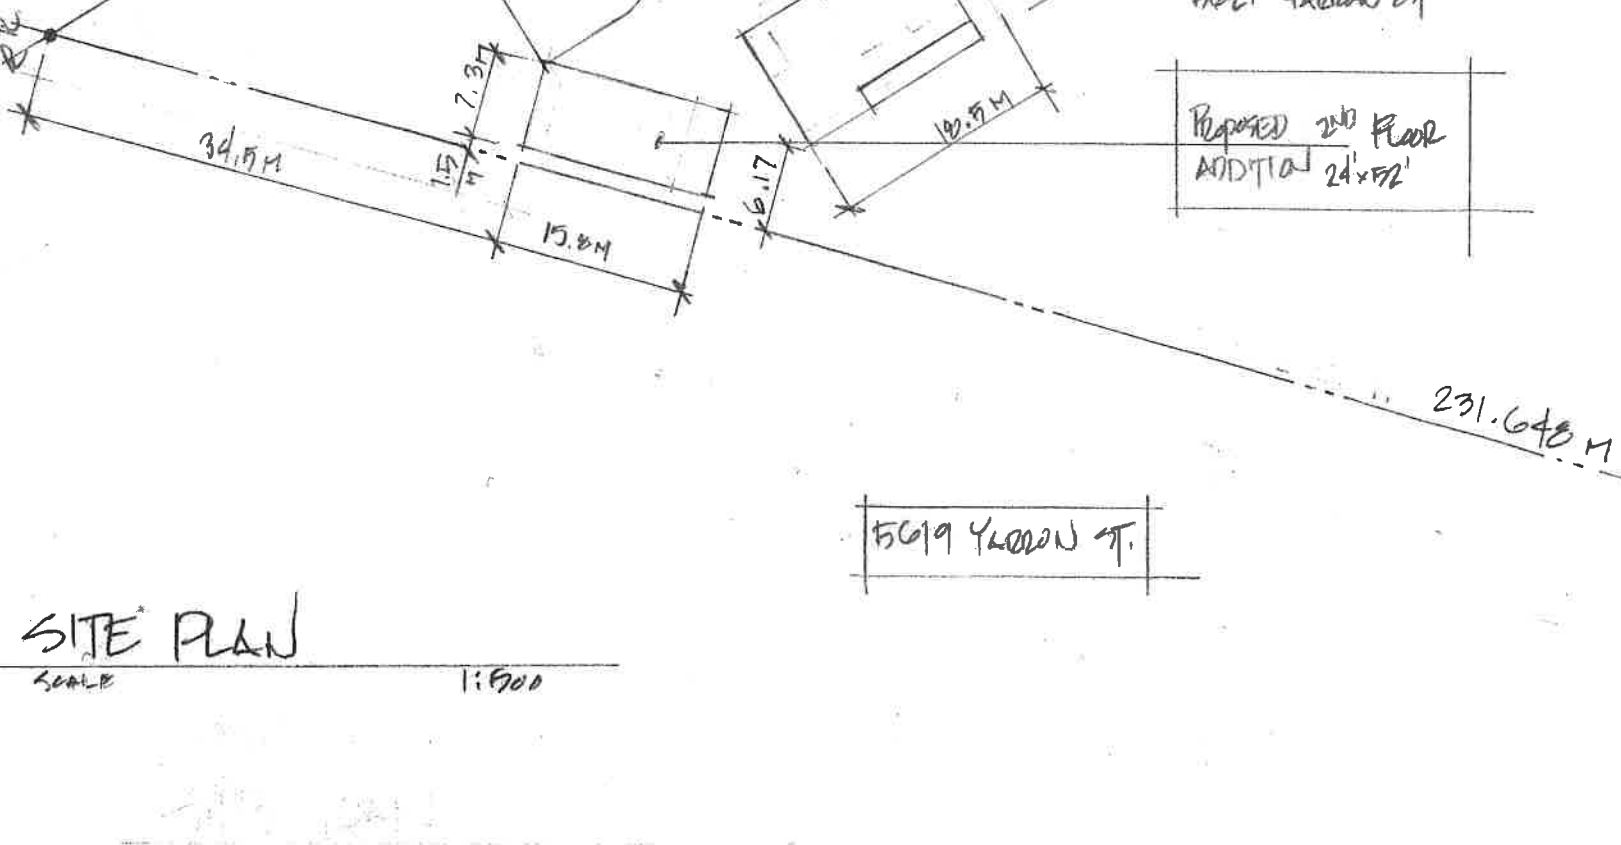

LOT AREA  
19384.44 m<sup>2</sup> ~ 209052.4 sqft

LEGAL DESCRIPTION  
LOT 190, DL 24505, LOTS 4 SAMUEL MEEL DIVISION TALE  
DISTRICT PLAN 1862  
PIP # 011-091-191  
CIVIC ADDRESSES - 5627 YARROW ST. OLIVER P.C

SITE PLAN  
SCALE 1:500