



EAST ELEVATION
SCALE: 1/4" = 1'-0"

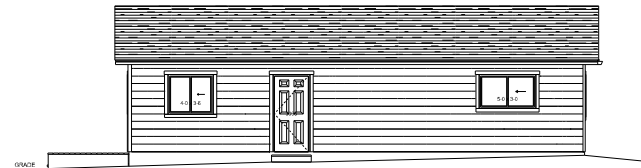

NORTH ELEVATION
SCALE: 1/4" = 1'-0"



WEST ELEVATION
SCALE: 1/4" = 1'-0"

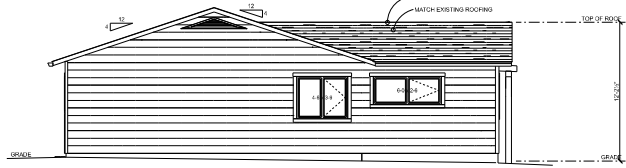

SOUTH ELEVATION
SCALE: 1/4" = 1'-0"

ELEVATIONS

PROJECT:
Home Renovation & Addition
4750 Mirror Court, Chanhassen Falls, FL
34619
DATE: 02/27/2024

OWNER:
Mr. & Mrs. [Name]
4750 Mirror Court, Chanhassen Falls, FL
34619
DATE: 02/27/2024

DESIGNER:
[Name]
[Address]
[City, State, Zip]
[Phone Number]
[Email Address]

NOTICE:
This drawing is the property of [Firm Name] and is not to be reproduced, copied, or used in any way without the written consent of [Firm Name].

DESIGN LEEVYN

PLAN NO.
21508
SHEET NO.
4 of 5