


5 NEW RV CAMPING SPACES:

3ea. - 3m WIDE, 12m LONG GRAVEL RV PADS W/ 3m WIDE BY 12m LONG GRASS REC AREA


2ea. - 3m WIDE, 19m LONG GRAVEL RV PADS W/ 3m WIDE BY 19m LONG GRASS REC AREA

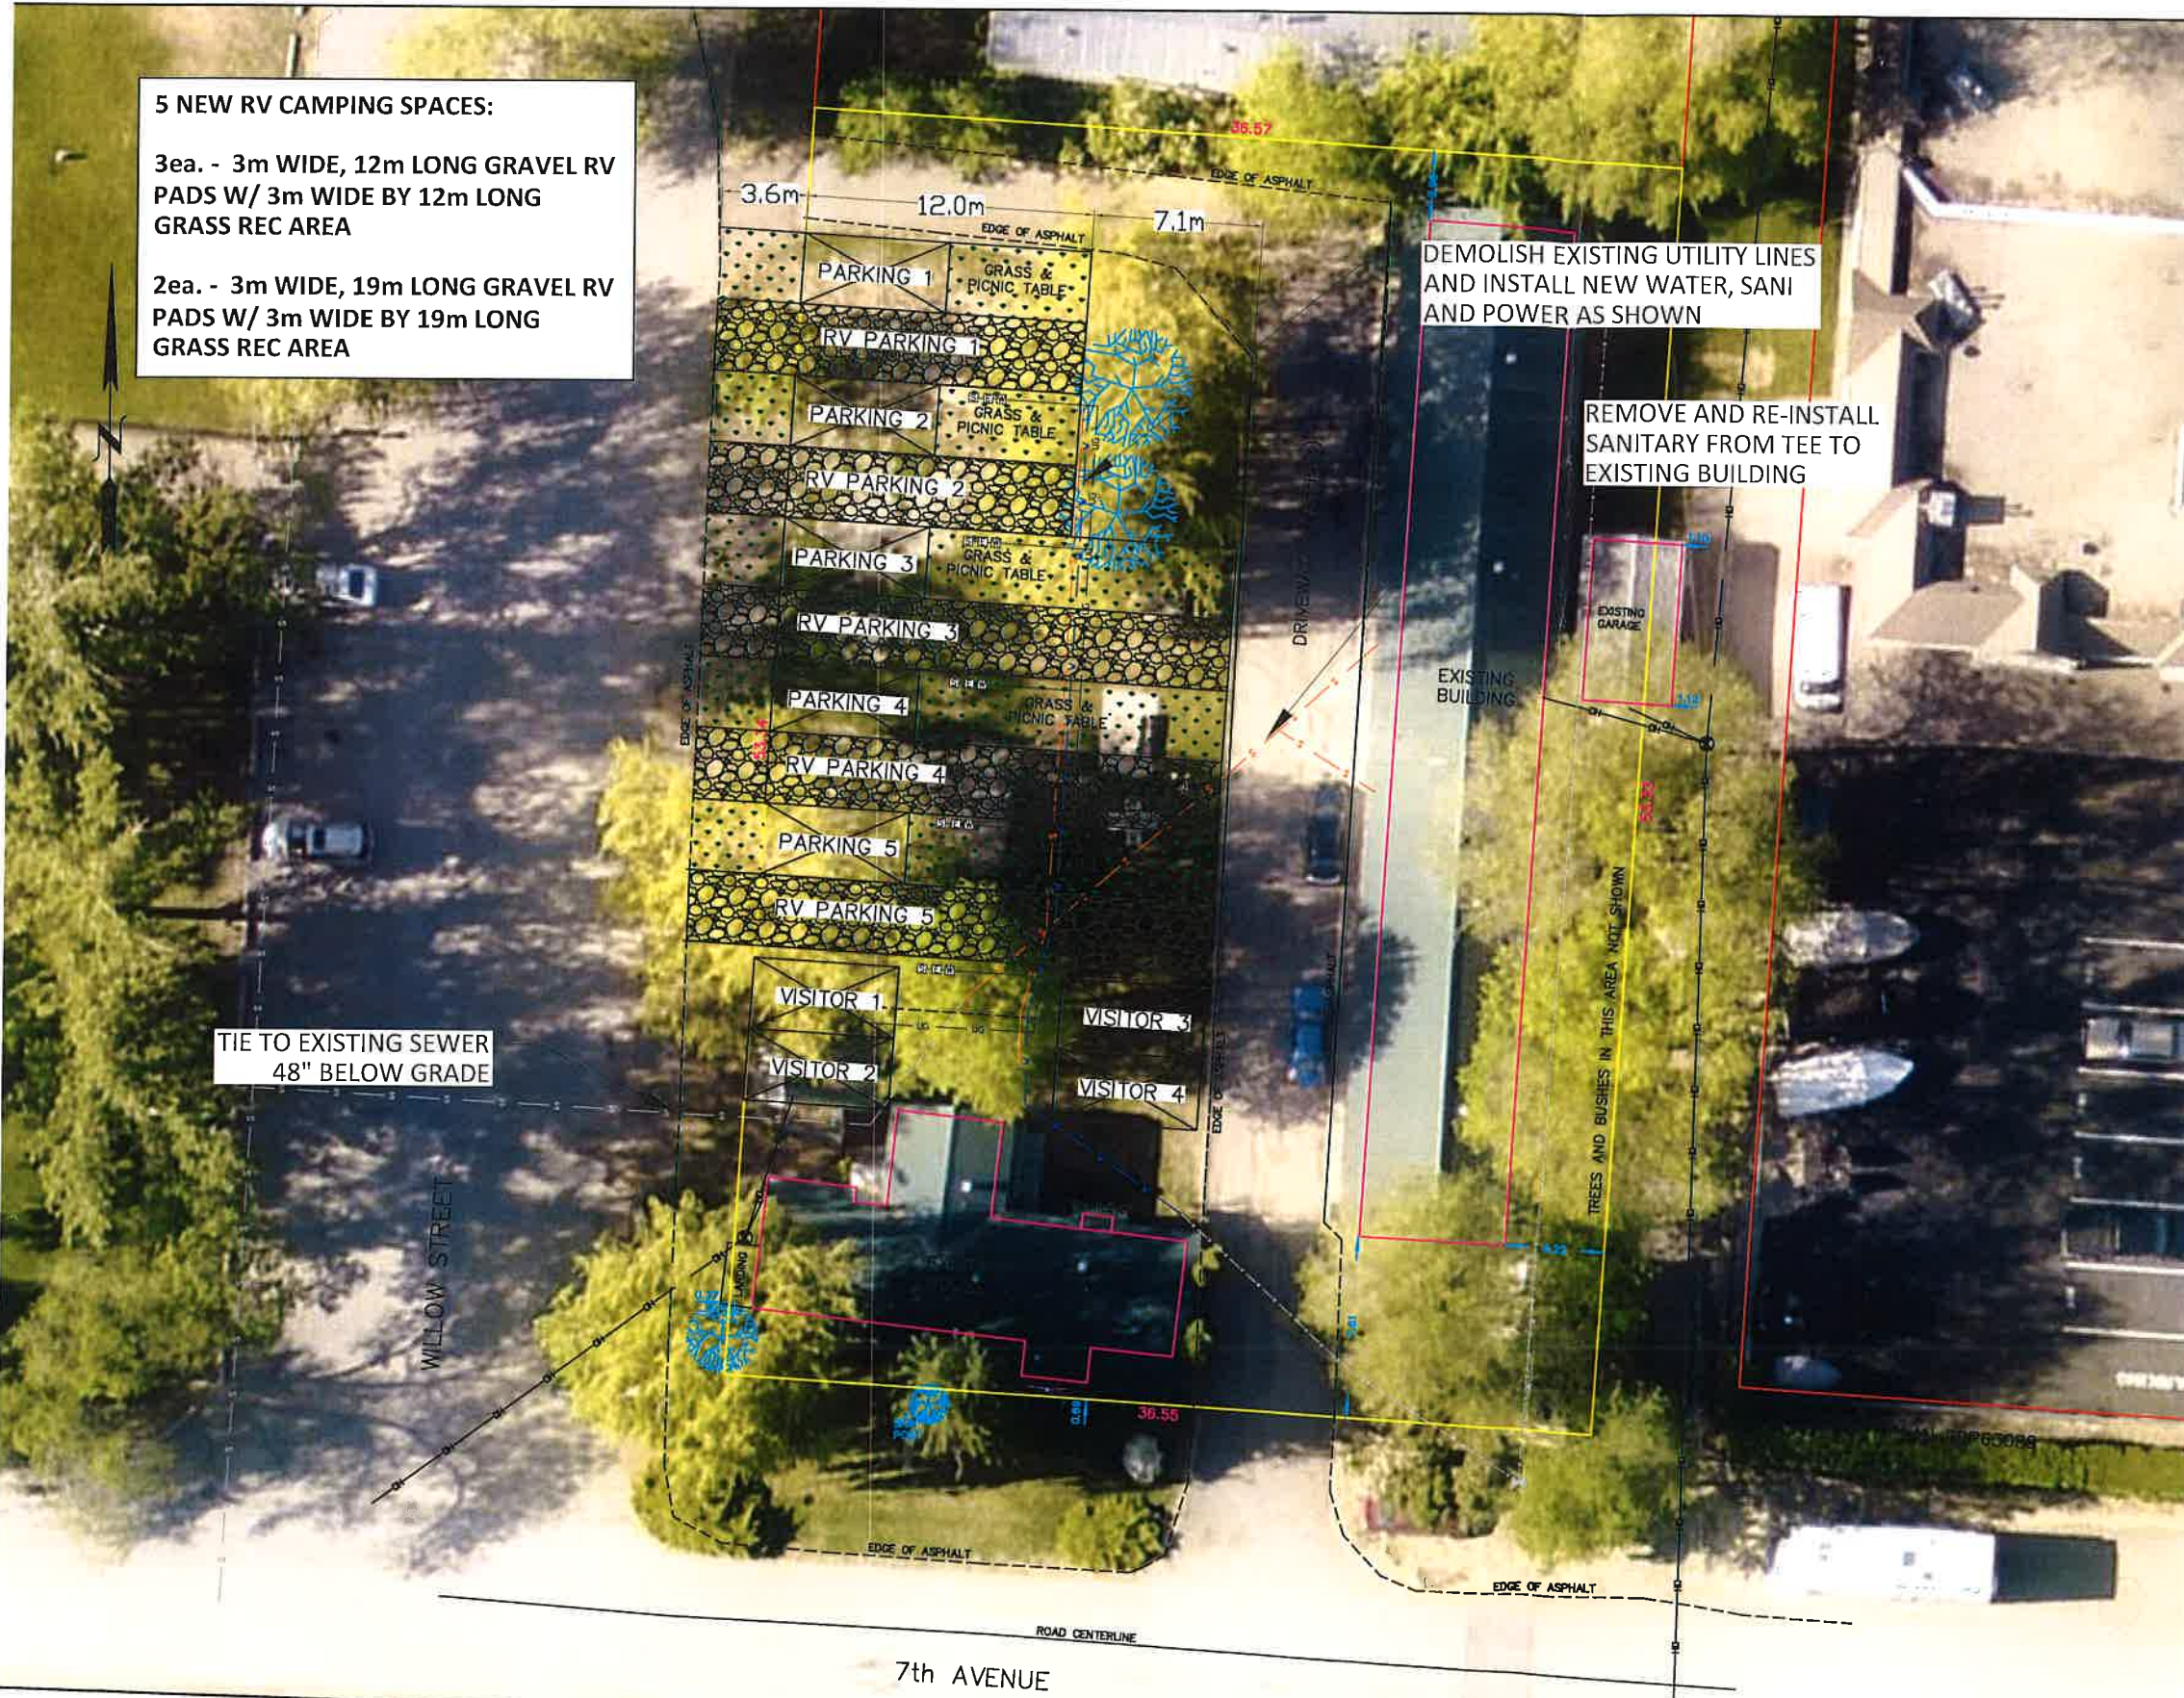

DEMOLISH EXISTING UTILITY LINES AND INSTALL NEW WATER, SANI AND POWER AS SHOWN

REMOVE AND RE-INSTALL SANITARY FROM TEE TO EXISTING BUILDING

TIE TO EXISTING SEWER 48" BELOW GRADE

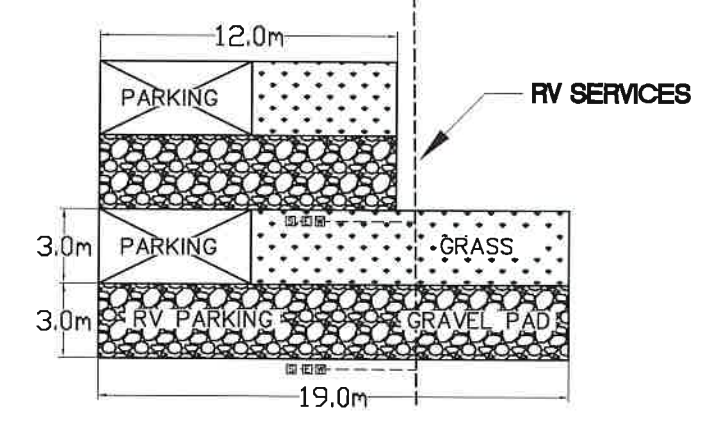

2 RV PAD DETAILS
SCALE: AS SHOWN

1 TWILIGHT MOTEL SITE PLAN
SCALE: AS SHOWN

REV.	DATE	ISSUED FOR:	DESCRIPTION	DSN.	DWN.	CHK.

NOTES:

#1 - 1101 Main St
Penticton BC, V2A 5E6
www.wildstone.com

PH: 250.493.3947
FAX: 250.493.9238

WILDSTONE CONSTRUCTION
1101 Main St #1, Penticton, BC V2A 5E6

JOB No.:
SCALE: as shown

DSN: DWN: BS
APD:

**TWILIGHT MOTEL RENOVATIONS
SITE PLAN**

DWG No.: A001
REV No.: 1