



- 1 ARCHITECTURAL DETAIL
DENTIL - FINISH 4 - BLACK
- 2 BOARD & BATTEN - FINISH 1
LIGHT GREY
- 3 TRIM BOARDS / SIDING -
FINISH 4 - BLACK
- 4 FACE MOUNTED METAL
PICKET GUARDRAIL FINISH 4
- BLACK
- 5 NEW WINDOWS AND SLIDING
DOORS FINISH 4 - BLACK
- 6 METAL GUARDRAIL w/ GLASS
PANELS FINISH 4 - BLACK
- 7 TIMBER OR METAL
STAIRS - TO BE CONFIRMED
- 8 HORIZONTAL STEEL SIDING
FINISH 2 - DARK GREY
- 9 CONCRETE PLANTER
- 10 METAL PICKET GATE
FINISH 4 - BLACK
- 11 CONCRETE ENTRY STAIRS c/w
METAL HANDRAILS FINISH 4 -
BLACK
- 12 METAL PICKET HAND AND
GUARDRAIL - FINISH 4 - BLACK
- 13 STACKED EXHAUST VENTS -
DRYER / STOVE
- 14 OVERHEAD DOOR - FINISH 3 -
WHITE
- 15 A/C UNIT LOCATION
- 16 ROOF TOP PLANTERS
- 17 METAL PICKET SECURITY GATE
FINISH 4 - BLACK
- 18 EXHAUST LOUVERS
FINISH 4 - BLACK
- 19 FIRE RATED STUCCO FINISH
c/w REVEAL DESIGN
FINISH -1 LIGHT GREY

NOTE:

1 - AS PER BCBC EVERY BEDROOM SHALL HAVE AN OUTSIDE WINDOW ADHERING TO MINIMUM CODE DIMENSION FOR EGRESS

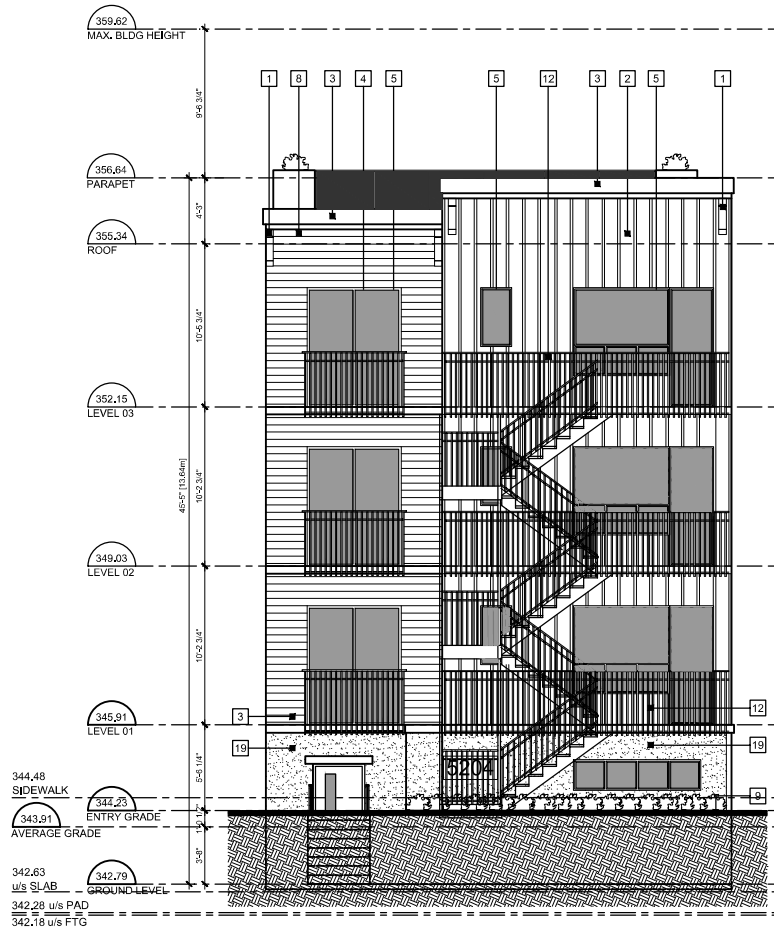

01 SOUTH ELEVATION
Scale: 1/8"=1'-0"

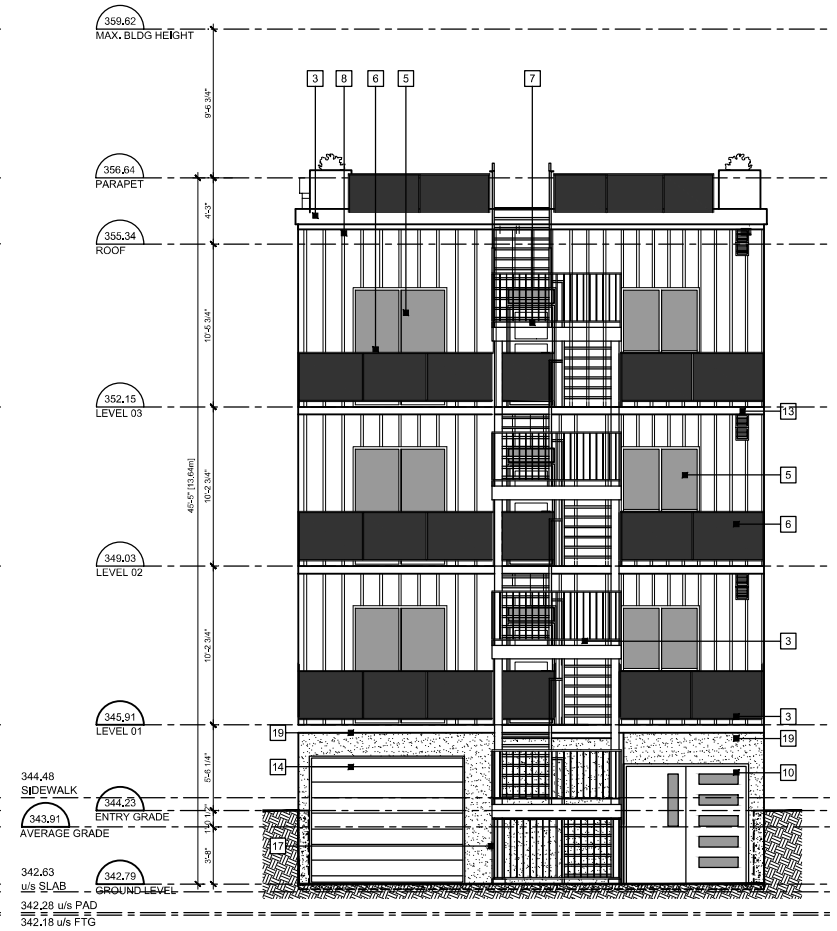

02 NORTH ELEVATION
Scale: 1/8"=1'-0"



norm erleben
604.763.7517
building technologist

112-1115 holden rd.
penikton bc
canada
v2a 0b7
norm.erleben@gmail.com


project name:
Lundy Development
5204 9th Avenue, Okanagan Falls, BC

drawing title:
Proposed
Elevations I

project number: 20.008
scale: 1/8"=1'-0"
issued for: re-submitted for BP

date: 2022.07.12
drawing number: a013

- 1 ARCHITECTURAL DETAIL
DENTIL - FINISH 4 - BLACK
- 2 BOARD & BATTEN - FINISH - 1
LIGHT GREY
- 3 TRIM BOARDS / SIDING -
FINISH 4 - BLACK
- 4 FACE MOUNTED METAL
PICKET GUARDRAIL FINISH 4
- BLACK
- 5 NEW WINDOWS AND SLIDING
DOORS FINISH 4 - BLACK
- 6 METAL GUARDRAIL w/ GLASS
PANELS FINISH 4 - BLACK
- 7 TIMBER OR METAL
STAIRS - TO BE CONFIRMED
- 8 HORIZONTAL STEEL SIDING
FINISH 2 - DARK GREY
- 9 CONCRETE PLANTER
- 10 METAL PICKET GATE
FINISH 4 - BLACK
- 11 CONCRETE ENTRY STAIRS c/w
METAL HANDRAILS FINISH 4 -
BLACK
- 12 METAL PICKET HAND AND
GUARDRAIL - FINISH 4 - BLACK
- 13 STACKED EXHAUST VENTS -
DRYER / STOVE
- 14 OVERHEAD DOOR - FINISH 3 -
WHITE
- 15 A/C UNIT LOCATION
- 16 ROOF TOP PLANTERS
- 17 METAL PICKET SECURITY GATE
FINISH 4 - BLACK
- 18 EXHAUST LOUVERS
FINISH 4 - BLACK
- 19 FIRE RATED STUCCO FINISH
c/w REVEAL DESIGN
FINISH -1 LIGHT GREY

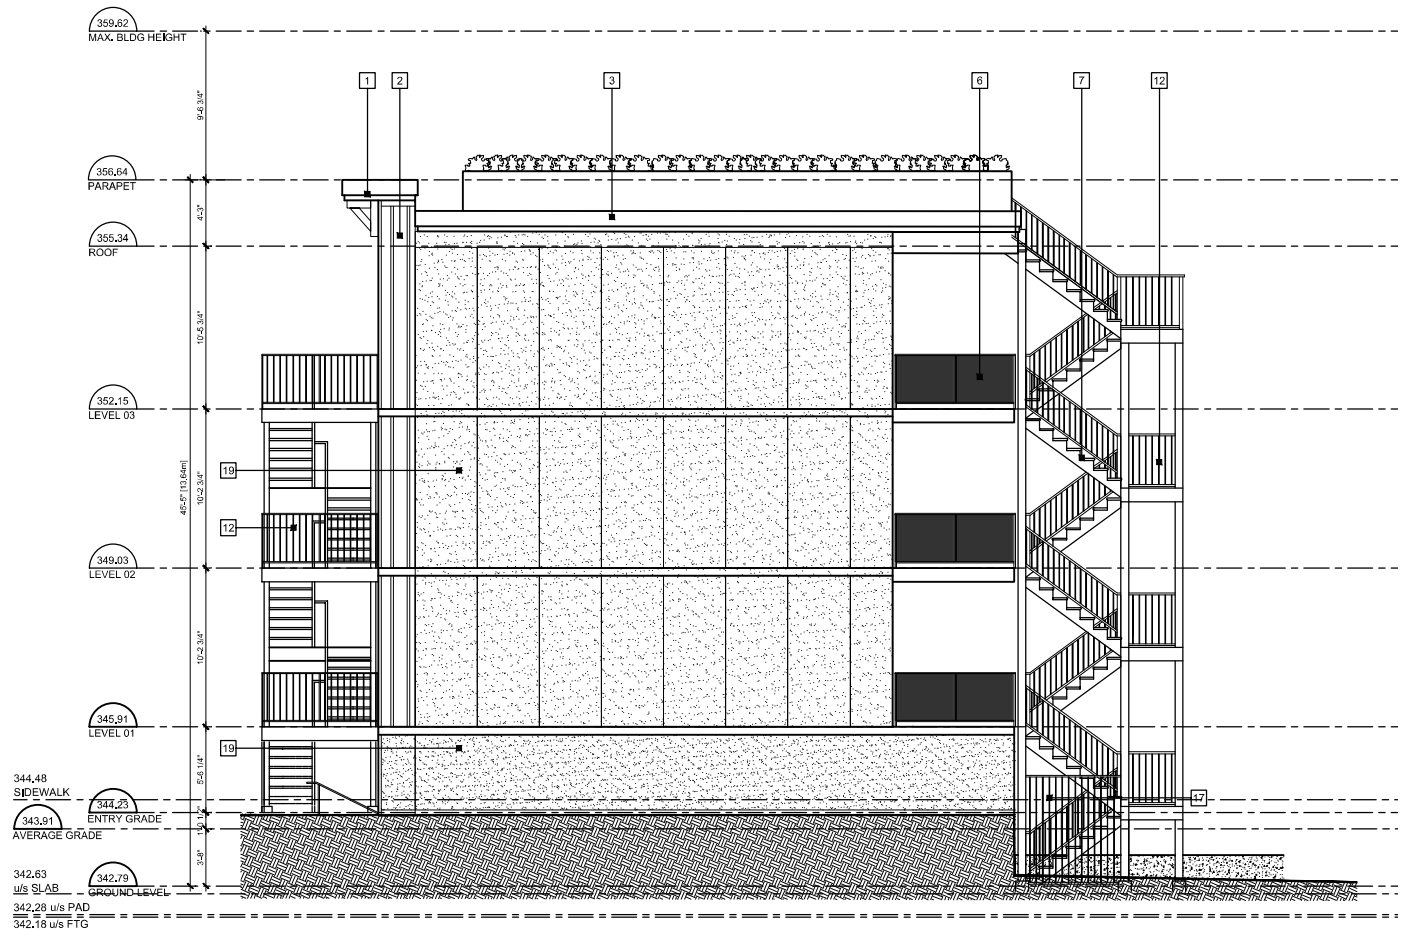

01 EAST ELEVATION
Scale: 1/8"=1'-0"



norm erxleben
604.763.7517
building technologist

112-1115 holden rd.
penikton bc
canada
v2a 0b7
norm.erxleben@gmail.com


project name:
Lundy Development
5204 9th Avenue, Okanagan Falls, BC

drawing title:
**Proposed
Elevations II**

project number: 20.008
scale: 1/8"=1'-0"
issued for: re-submitted for BP

date: 2022.07.12
drawing number: a014

- 1 ARCHITECTURAL DETAIL
DENTIL - FINISH 4 - BLACK
- 2 BOARD & BATTEN - FINISH - 1
LIGHT GREY
- 3 TRIM BOARDS / SIDING -
FINISH 4 - BLACK
- 4 FACE MOUNTED METAL
PICKET GUARDRAIL FINISH 4
- BLACK
- 5 NEW WINDOWS AND SLIDING
DOORS FINISH 4 - BLACK
- 6 METAL GUARDRAIL w/ GLASS
PANELS FINISH 4 - BLACK
- 7 TIMBER OR METAL
STAIRS - TO BE CONFIRMED
- 8 HORIZONTAL STEEL SIDING
FINISH 2 - DARK GREY
- 9 CONCRETE PLANTER
- 10 METAL PICKET GATE
FINISH 4 - BLACK
- 11 CONCRETE ENTRY STAIRS c/w
METAL HANDRAILS FINISH 4 -
BLACK
- 12 METAL PICKET HAND AND
GUARDRAIL - FINISH 4 - BLACK
- 13 STACKED EXHAUST VENTS -
DRYER / STOVE
- 14 OVERHEAD DOOR - FINISH 3 -
WHITE
- 15 A/C UNIT LOCATION
- 16 ROOF TOP PLANTERS
- 17 METAL PICKET SECURITY GATE
FINISH 4 - BLACK
- 18 EXHAUST LOUVERS
FINISH 4 - BLACK
- 19 FIRE RATED STUCCO FINISH
c/w REVEAL DESIGN
FINISH -1 LIGHT GREY

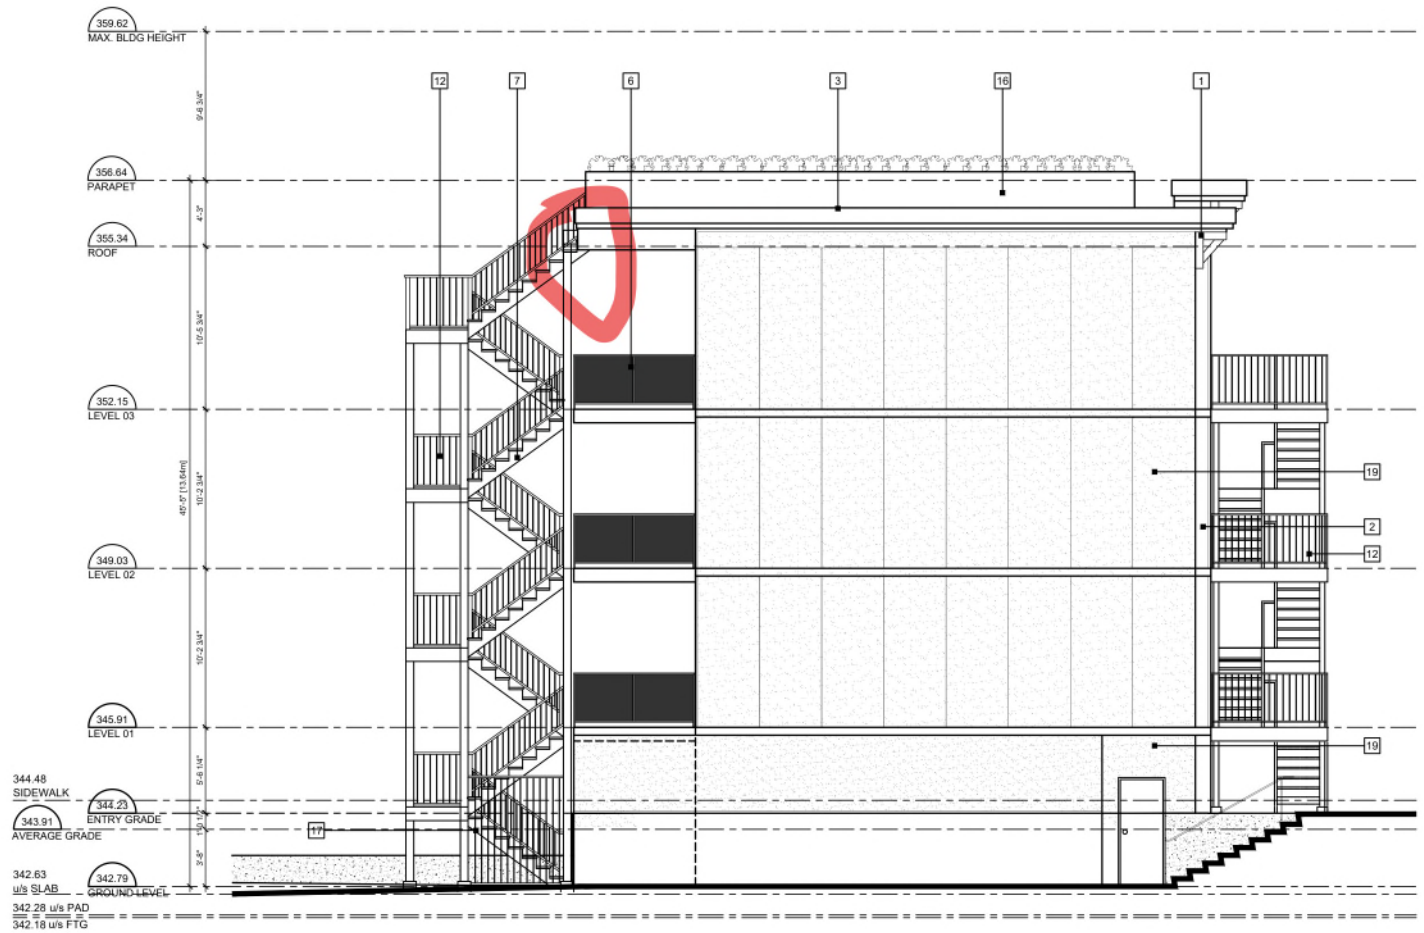

01 WEST ELEVATION
Scale: 1/8"=1'-0"



norm erleben
604.763.7517
building technologist

112-1115 holden rd.
penikton bc
canada
v2a 0b7
norm.erleben@gmail.com

project name:
Lundy Development
5204 9th Avenue, Okanagan Falls, BC

drawing title:
**Proposed
Elevations III**

project number: 20.008
scale: 1/8"=1'-0"
issued for: re-submitted for BP

date: 2022.07.12
drawing number: a015