


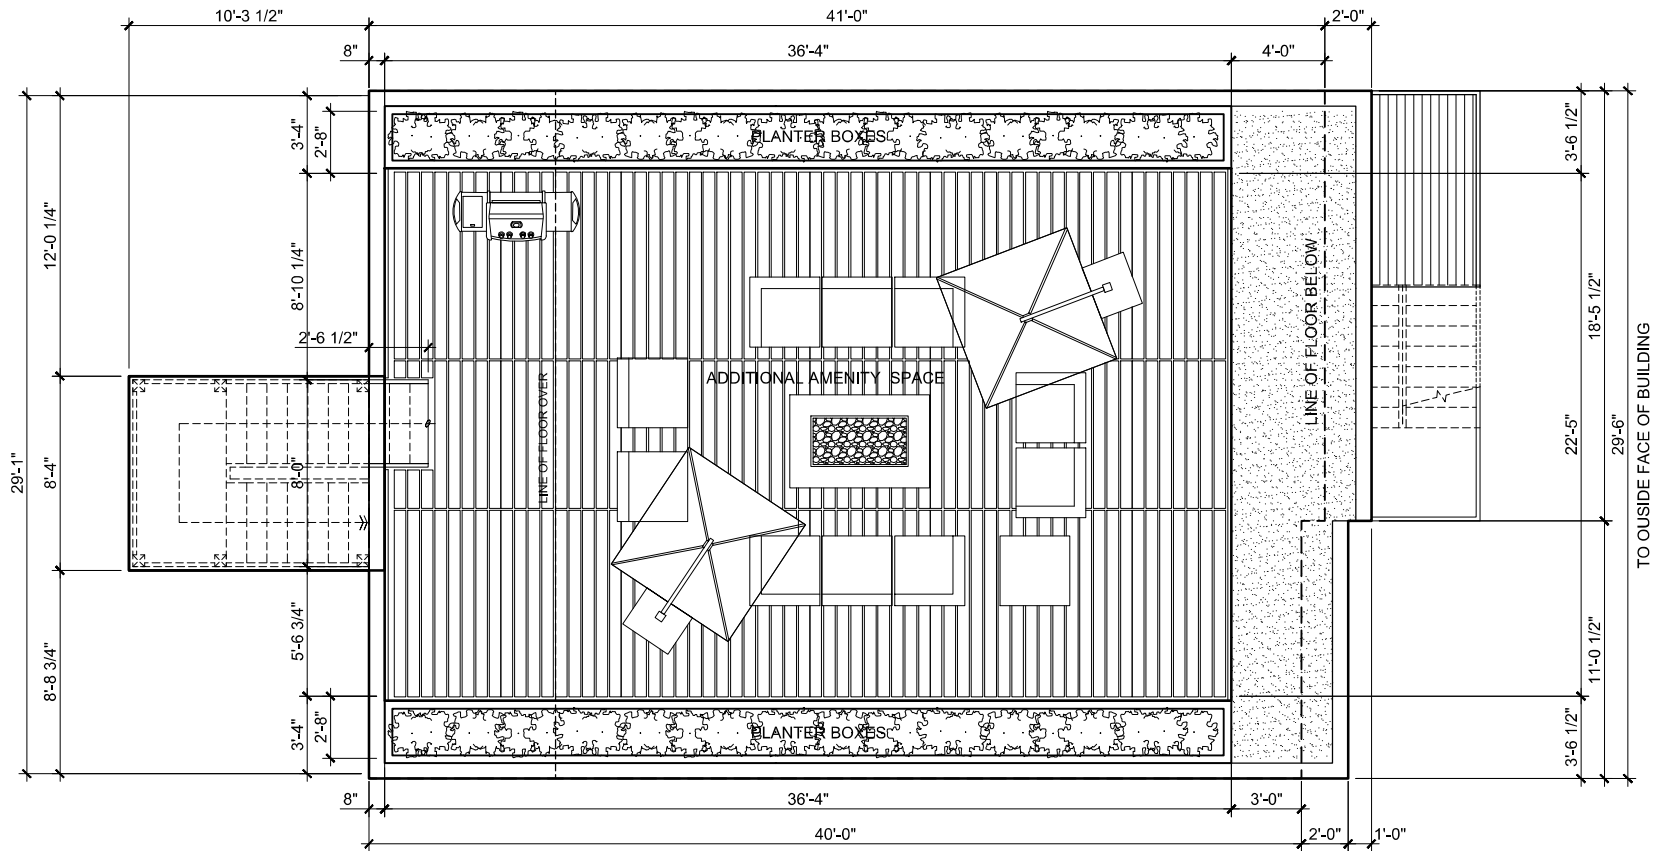

norm erxleben
604.763.7517
building technologist

112-1115 holden rd.
penticton bc
canada
v2a 0b7
norm.erxleben@gmail.com

project name:
Lundy Development
5204 9th Avenue, Okanagan Falls, BC

drawing title:
**Roof Plan
& Deck**

project number: 20.008
scale: 3/16"=1'-0"
issued for: re-submitted for BP

date: 2022.07.12
drawing number: a005