

01 GROUND LEVEL
Scale: 3/16"=1'-0"



norm erleben
604.763.7517
building technologist


112-1115 holden rd.
penikton bc
canada
v2a 0b7
norm.erleben@gmail.com

project name:
Lundy Development
5204 9th Avenue, Okanagan Falls, BC

drawing title:
**Ground Level
Floor Plan**

project number: 20.008
scale: 3/16"=1'-0"
issued for: re-submitted for BP

date: 2022.07.12
drawing number: a003

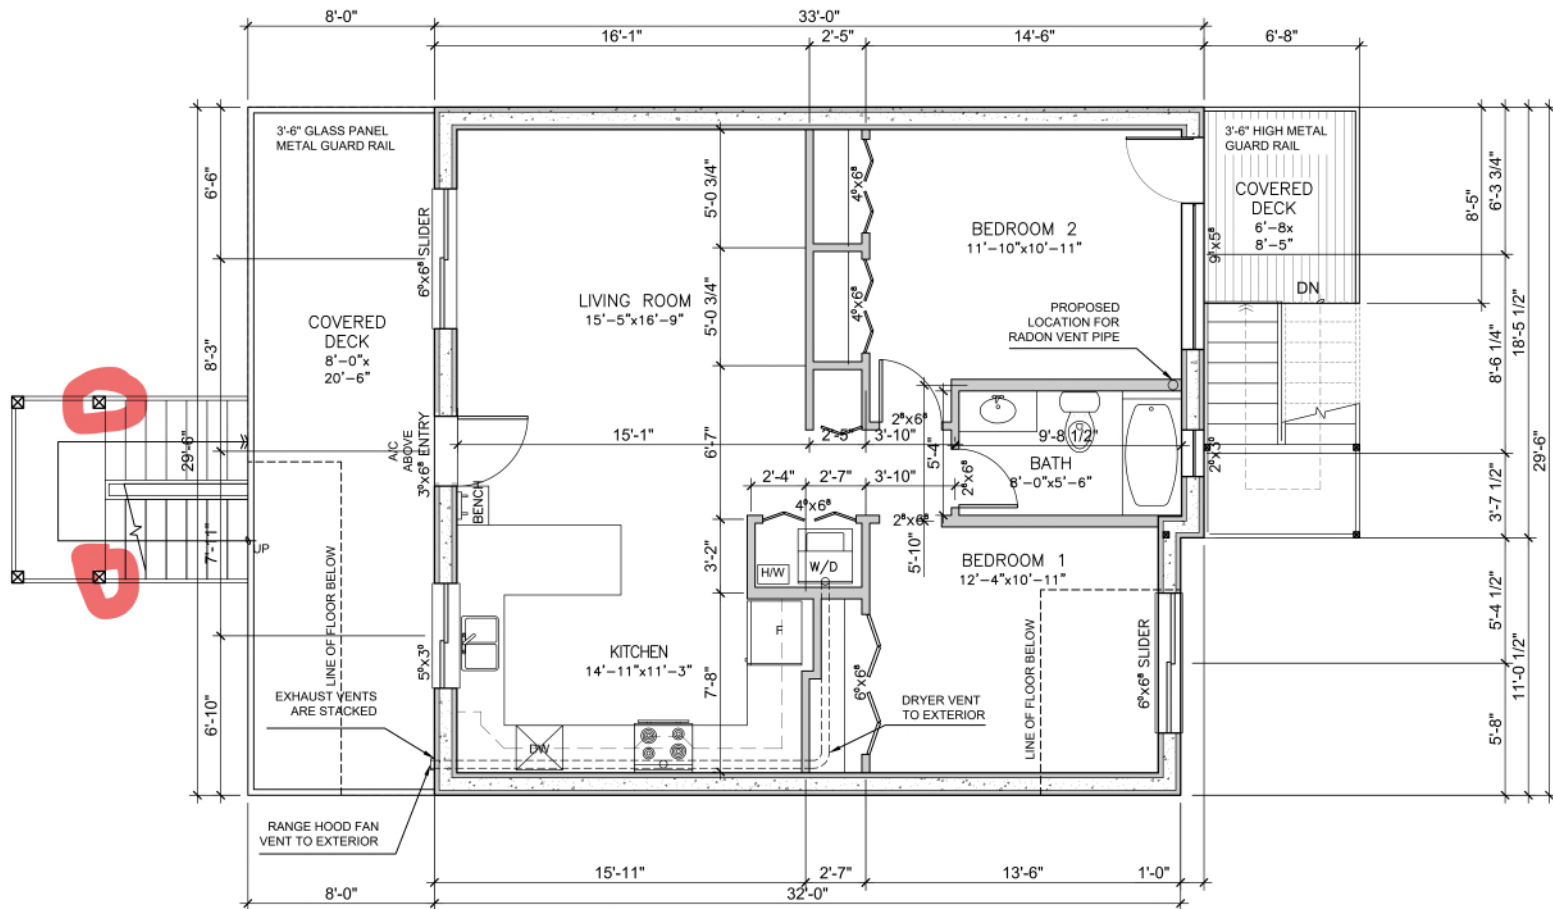

FLOOR PLANS
1,206 SQ FT (INCLUDES DECK)



norm erleben
604.763.7517
building technologist


112-1115 holden rd.
penikton bc
canada
v2a 0b7
norm.erleben@gmail.com

project name:
Lundy Development
5204 9th Avenue, Okanagan Falls, BC

drawing title:
**Levels 1, 2 + 3
Floor Plans**

project number: 20.008
scale: 3/16"=1'-0"
issued for: re-submitted for BP

date: 2022.07.12
drawing number: a004

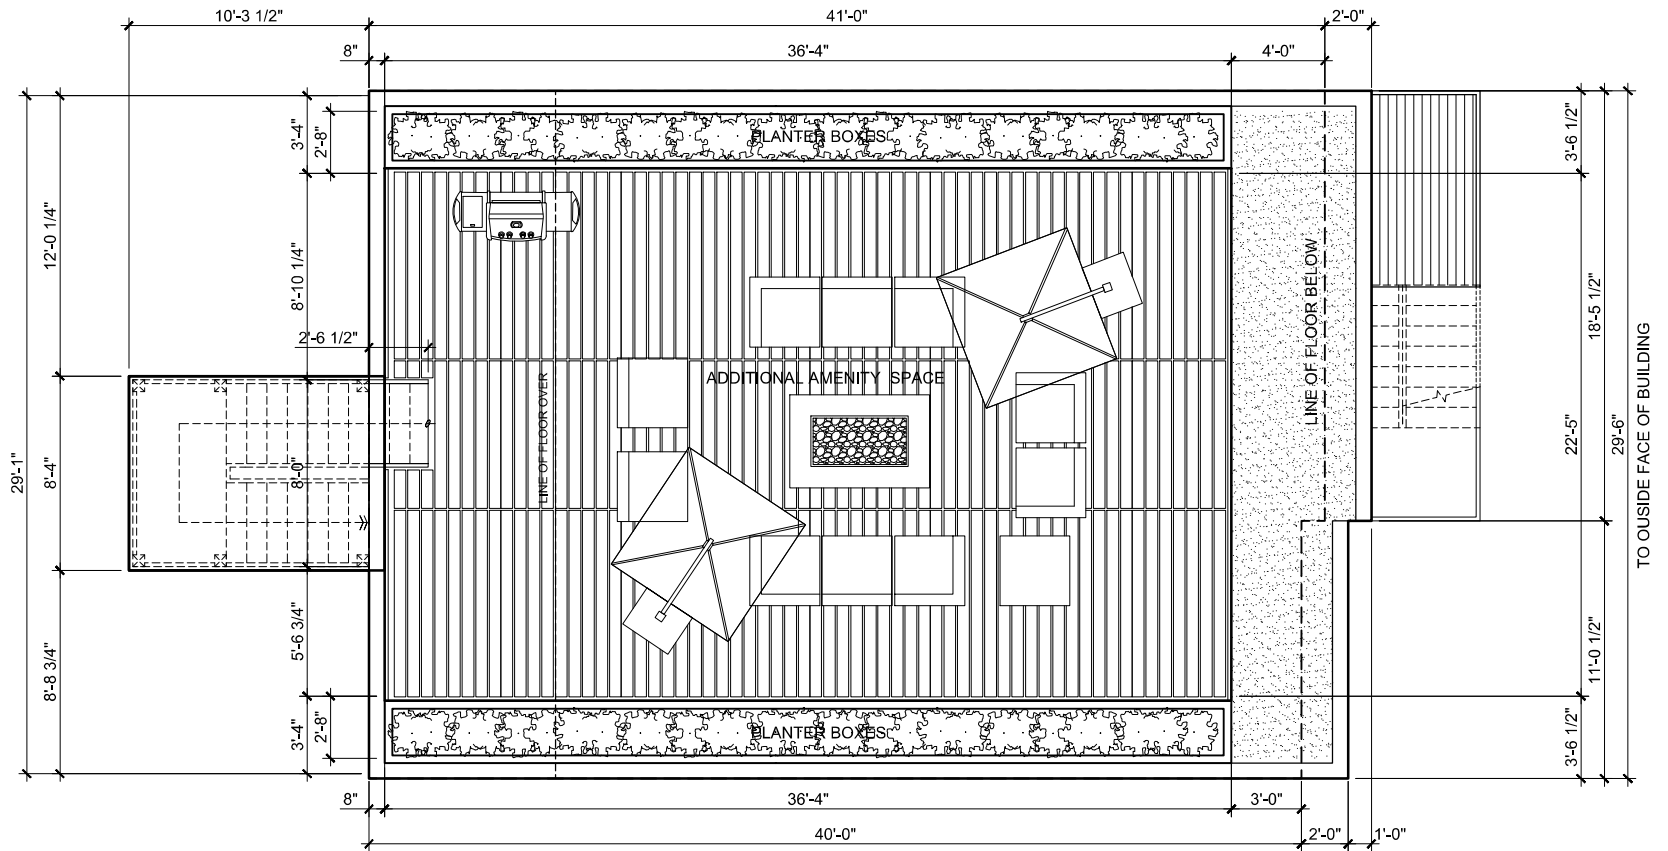

norm erleben
604.763.7517
building technologist

112-1115 holden rd.
penikton bc
canada
v2a 0b7
norm.erleben@gmail.com

project name:
Lundy Development
5204 9th Avenue, Okanagan Falls, BC

drawing title:
**Roof Plan
& Deck**

project number: 20.008
scale: 3/16"=1'-0"
issued for: re-submitted for BP

date: 2022.07.12
drawing number: a005