




SHEET NAME:  
 SITE PLAN  
 PROJECT NAME:  
 6851 INDIAN ROCK ROAD,  
 NARAMATA, B.C.

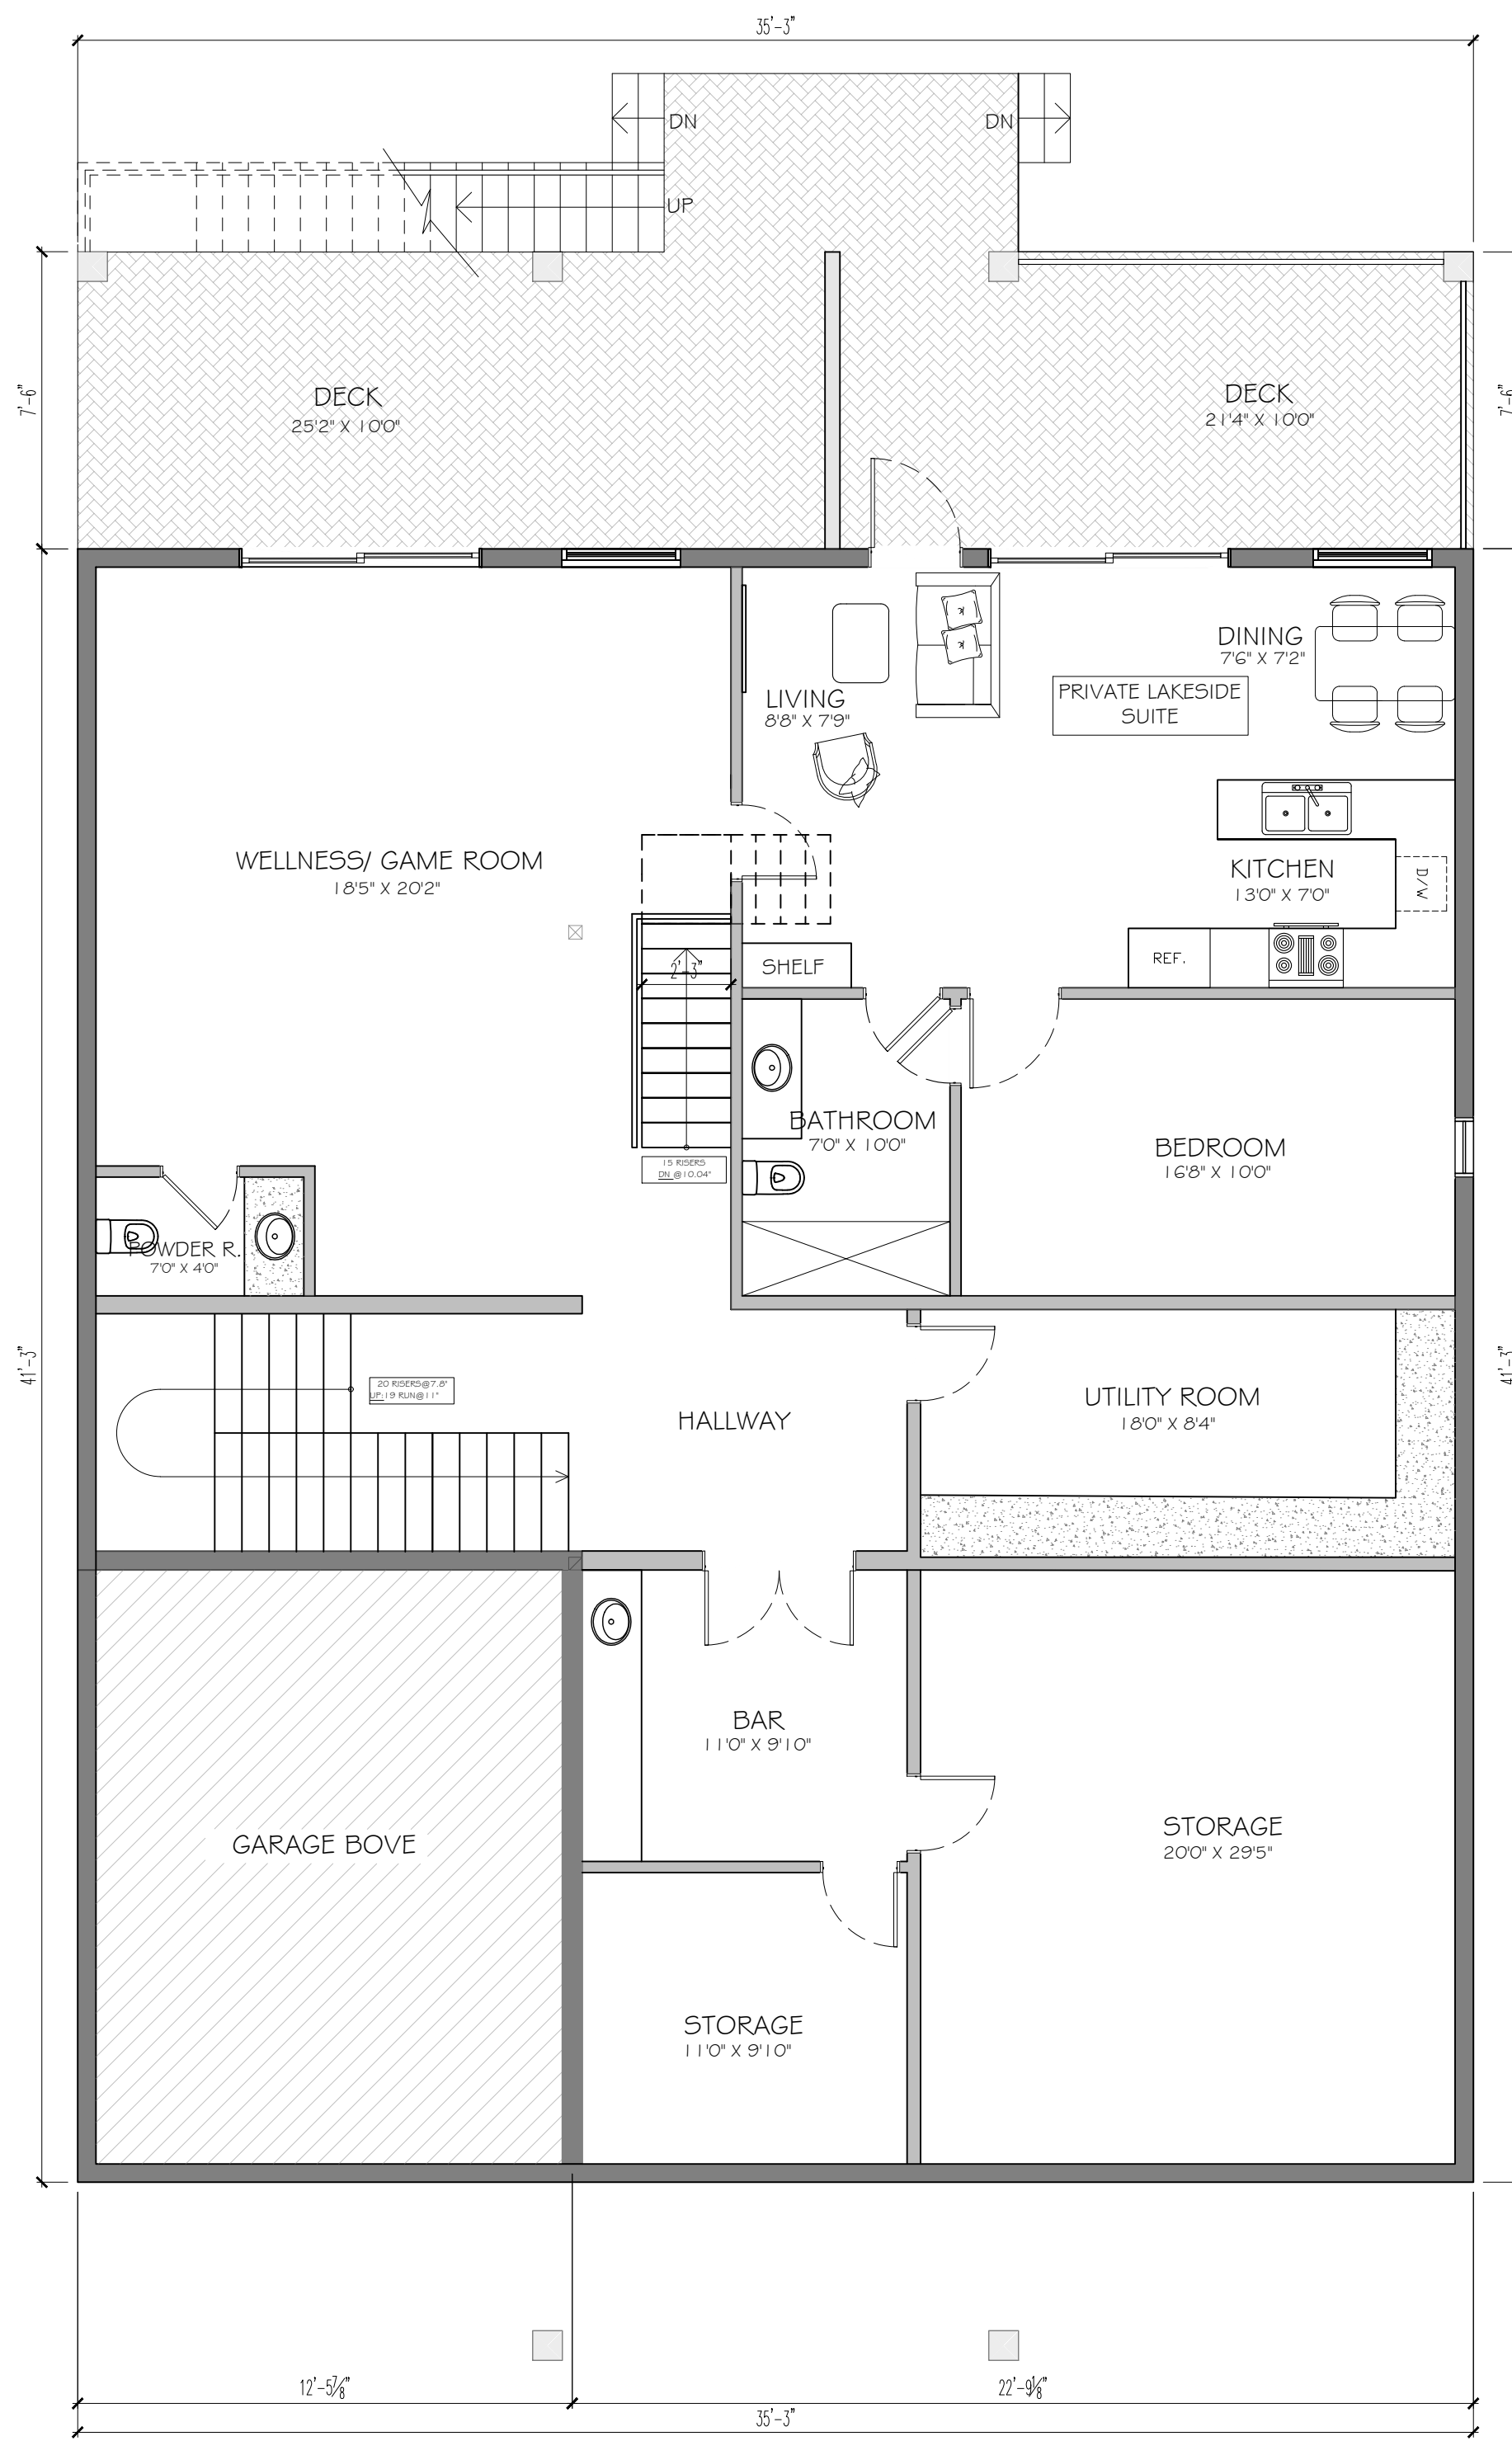

1 BASEMENT FLOOR PLAN  
SCALE:  $\frac{3}{16}'' = 1'-0''$

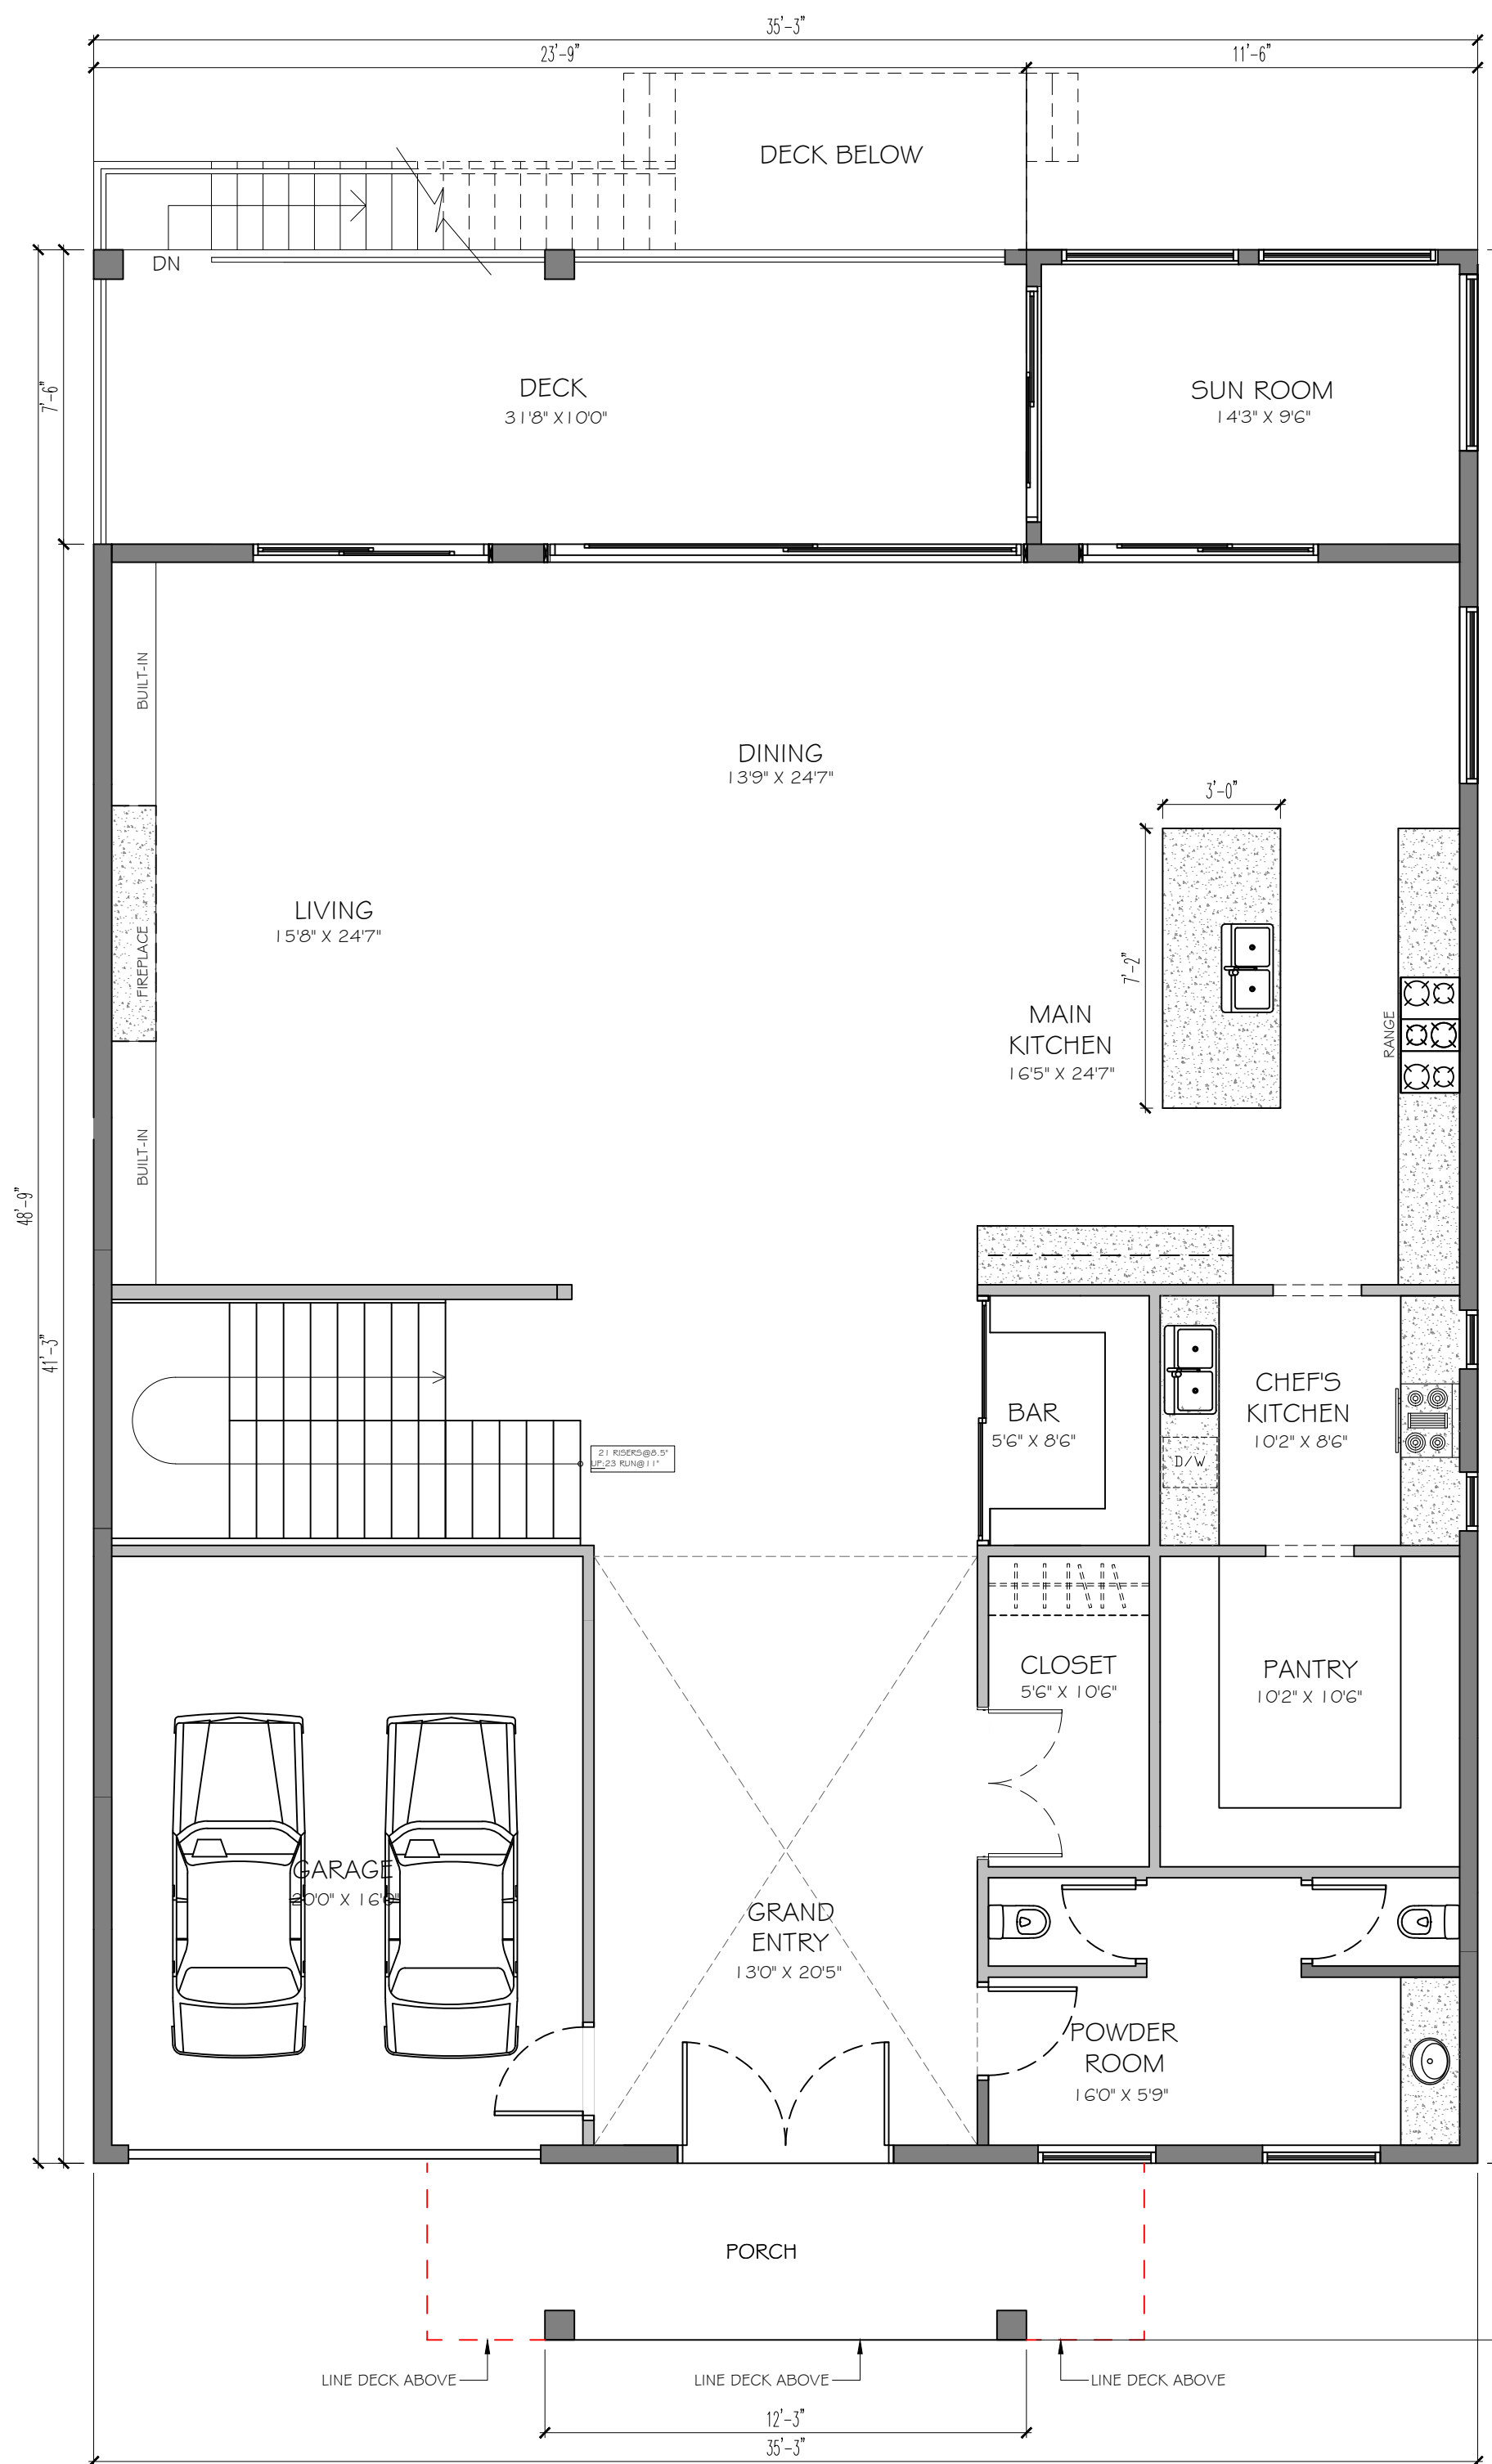

2 MAIN FLOOR PLAN  
SCALE:  $\frac{3}{16}'' = 1'-0''$

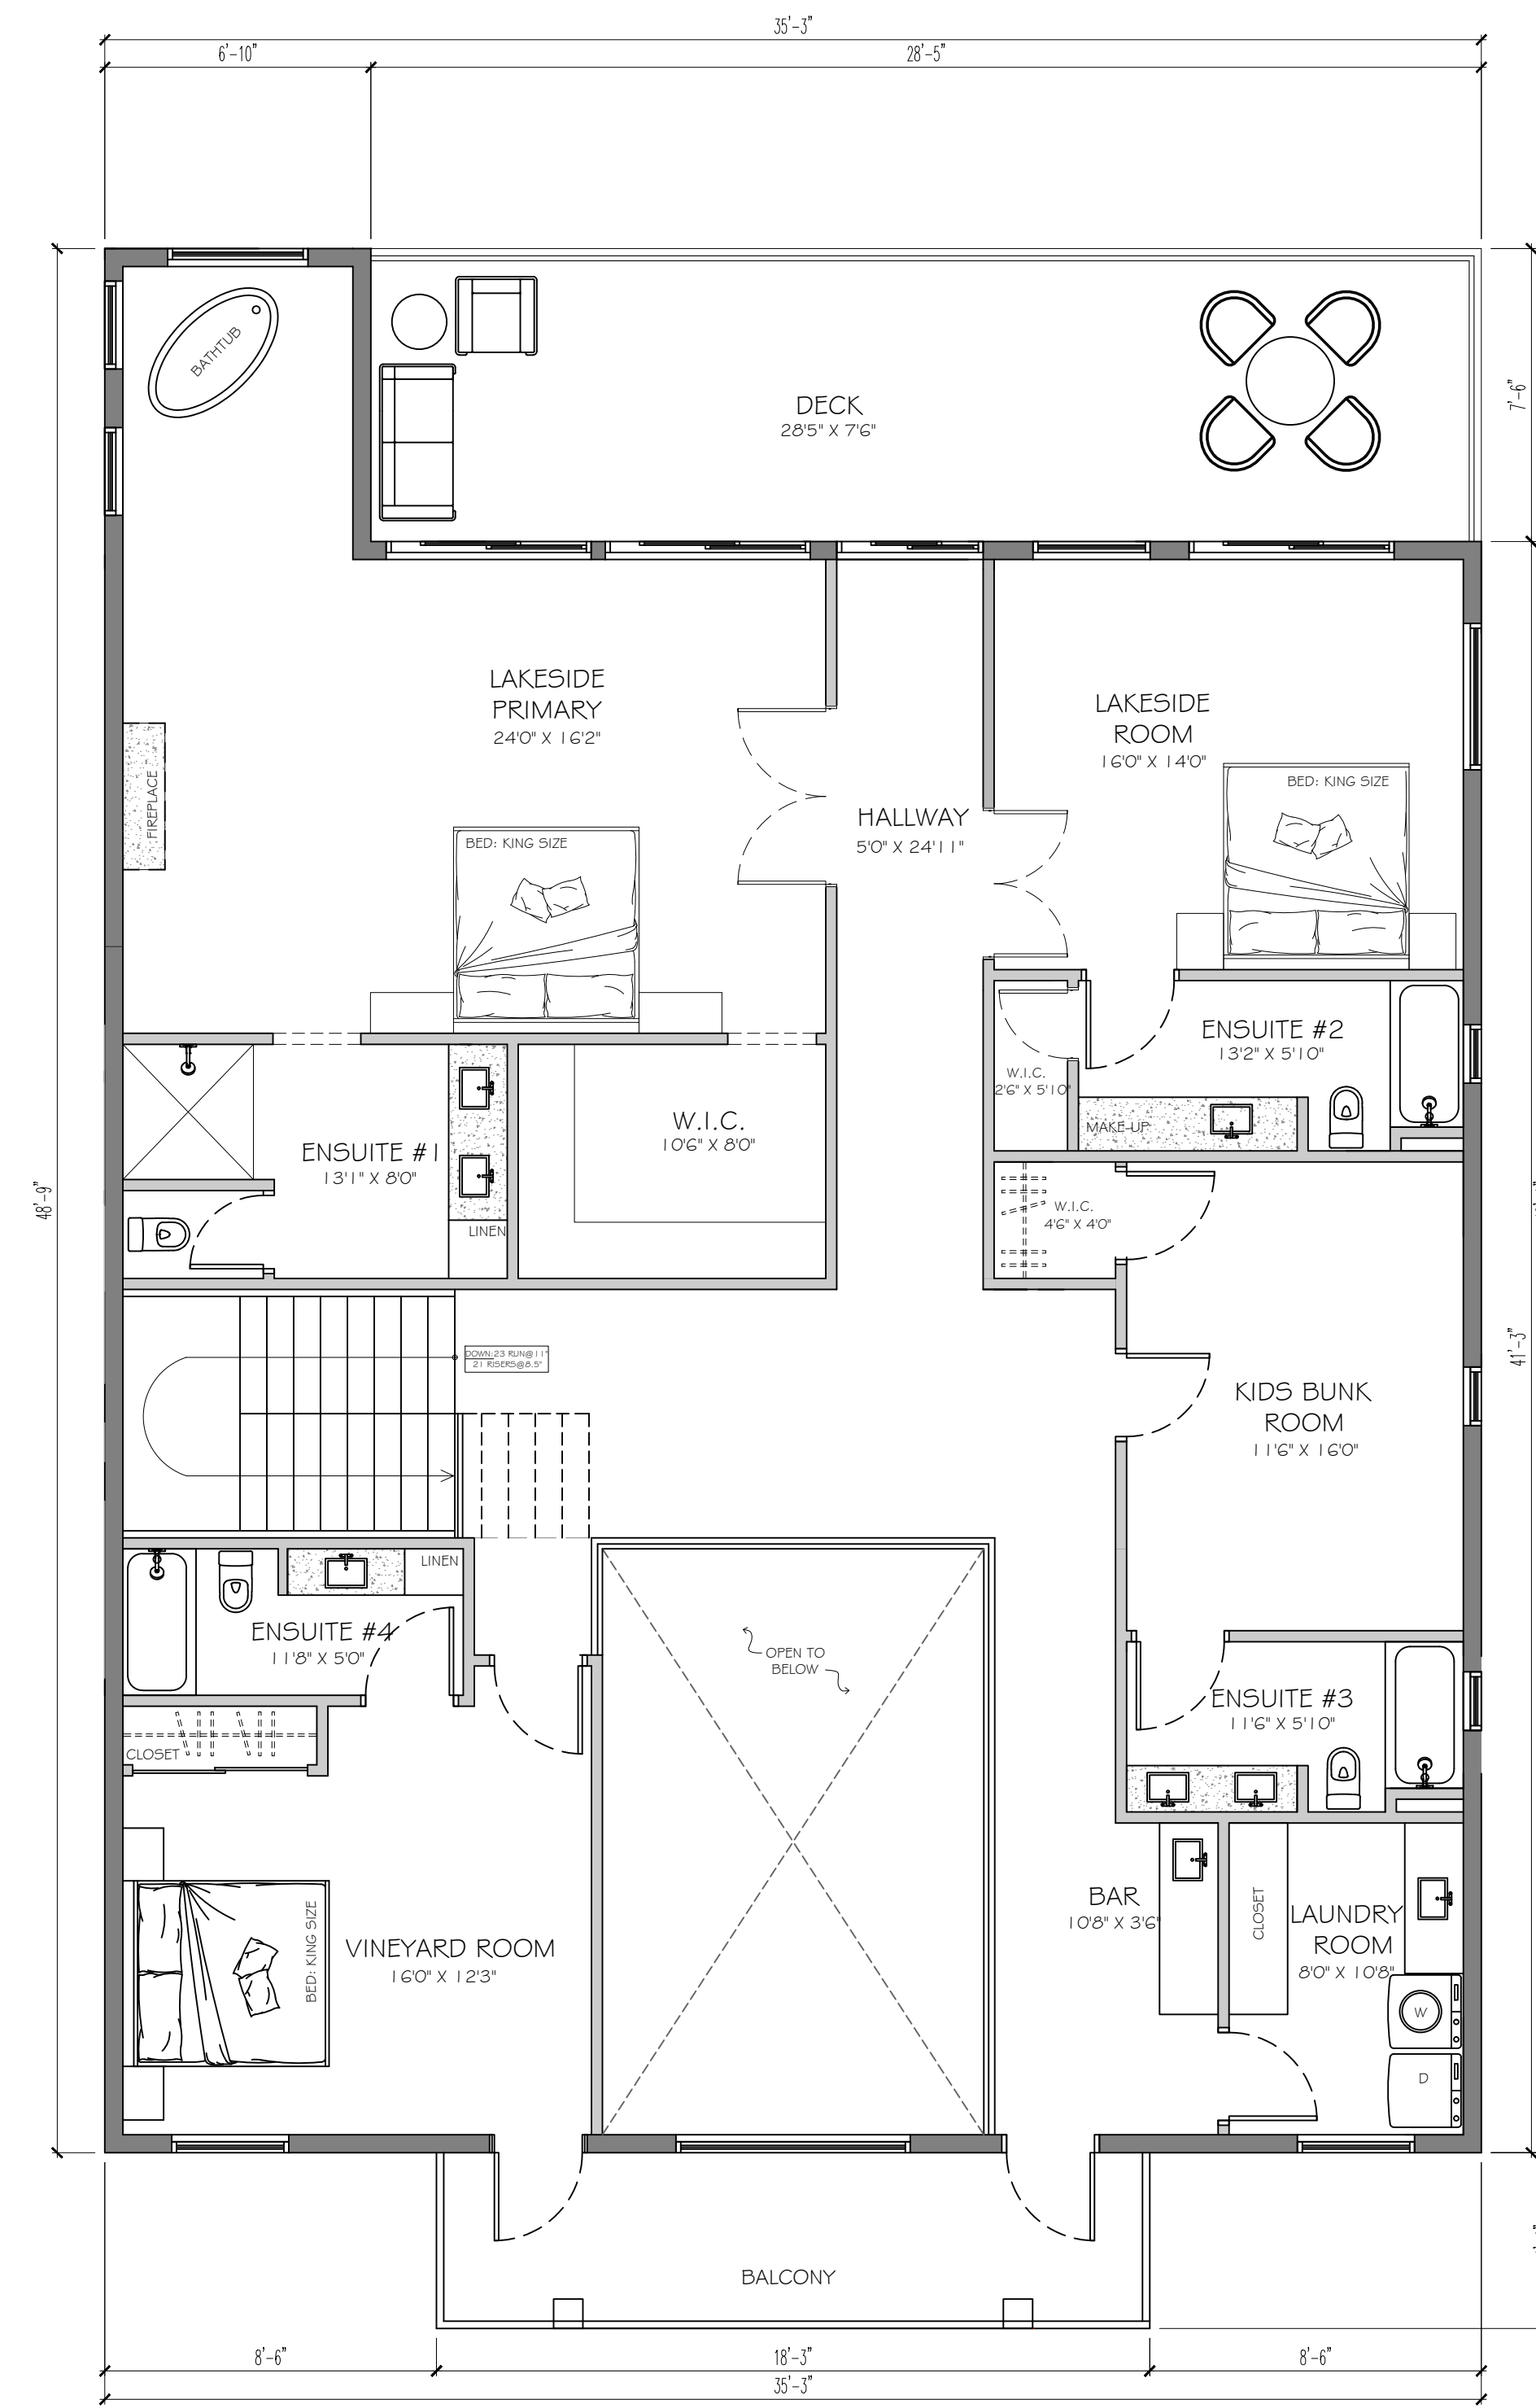

3 UPPER FLOOR PLAN  
SCALE:  $\frac{3}{16}'' = 1'-0''$

SHEET NAME:  
**BASEMENT FLOOR PLAN  
 MAIN FLOOR PLAN  
 UPPER FLOOR PLAN**  
 PROJECT NAME:  
 6851 INDIAN ROCK ROAD,  
 NARAMATA, B.C.