



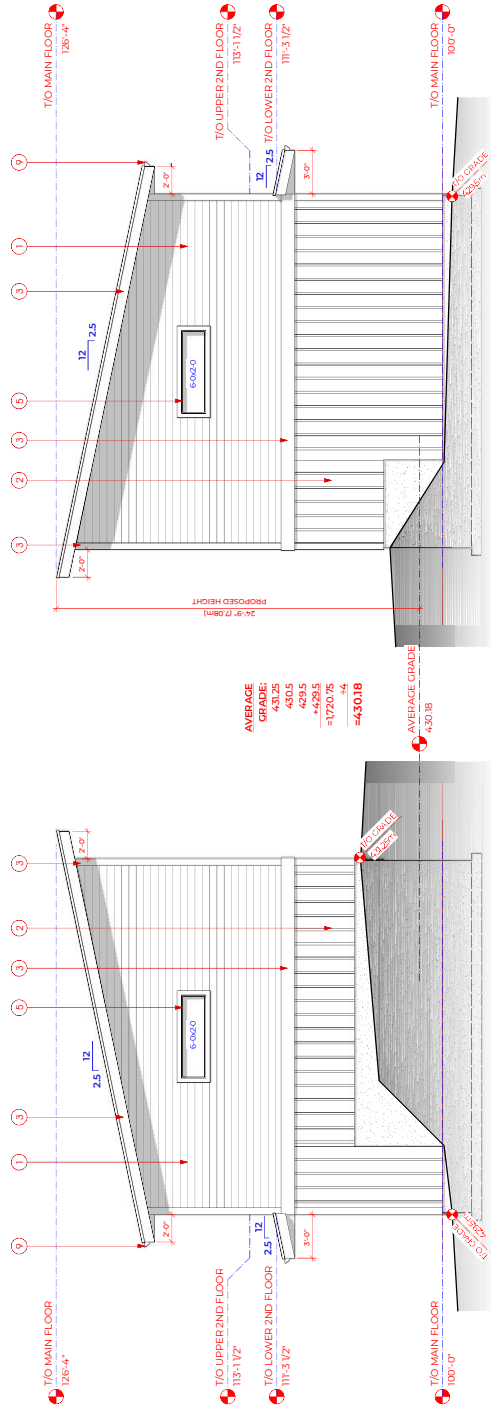


1 NORTH ELEVATION
A3.1 Scale: 1/4" = 1'-0"

2 SOUTH ELEVATION
A3.1 Scale: 1/4" = 1'-0"

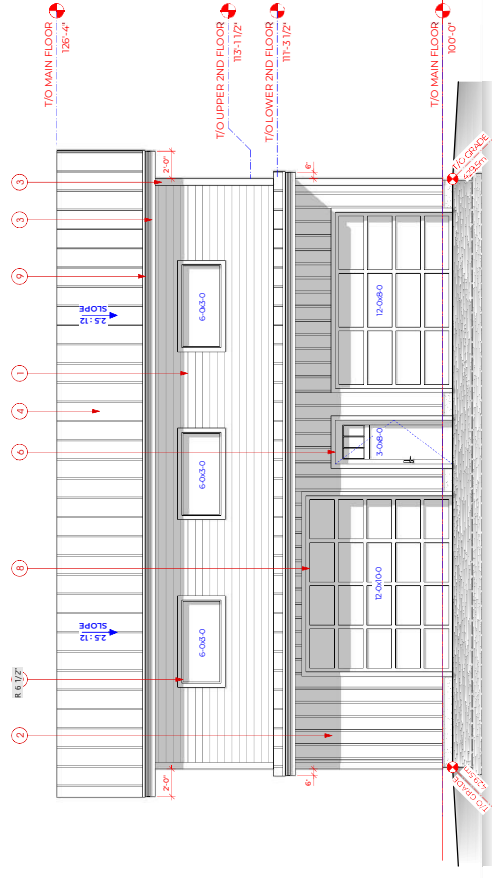

3 EAST ELEVATION
A3.1 Scale: 1/4" = 1'-0"

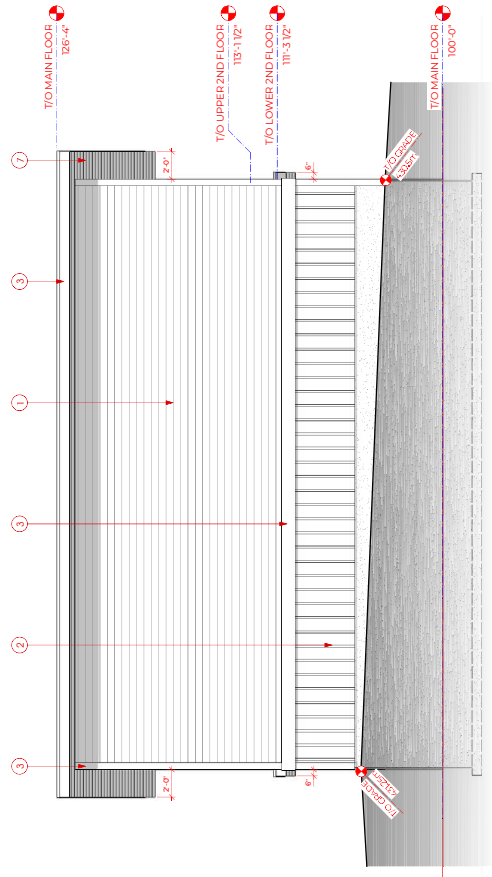

4 WEST ELEVATION
A3.1 Scale: 1/4" = 1'-0"

EXTERIOR MATERIAL LEGEND

ITEM #	DESCRIPTION
1	HORIZONTAL PLANK SIDING - COMPOSITE/HARDIE/PL OR SIMILAR
2	BOARD & BATTEN SIDING - COMPOSITE/HARDIE/PL OR SIMILAR
3	TRIM (FASCIA/CORNER/BAND) - COMPOSITE/HARDIE/PL OR SIMILAR
4	FIBERGLASS ASPHALT SHINGLE OR STANDING SEAM METAL ROOFING
5	VINYL WINDOWS
6	INSULATED FIBER GLASS or METAL CLAD WOOD SWING DOORS
7	METAL VENTED SOFFIT
8	INSULATED METAL OVERHEAD DOOR or ALUM. FRAME & GLASS
9	PRE FINISHED METAL GUTTERS

REMARKS AND OMISSIONS

SCHUSTER HOME DESIGN SHALL NOT BE RESPONSIBLE FOR ANY VARIANCES FROM THE STRUCTURAL DRAWINGS AND SPECIFICATIONS OR ADJUSTMENTS REQUIRED RESULTING FROM CONDITIONS ENCOUNTERED AT THE JOB SITE, AND IS THE SOLE RESPONSIBILITY OF THE OWNER OR CONTRACTOR.

SCHUSTER HOME DESIGN MAKES EVERY EFFORT TO PROVIDE COMPLETE AND ACCURATE CONSTRUCTION DRAWINGS. HOWEVER, WE ASSUME NO LIABILITY FOR ANY ERRORS OR OMISSIONS WHICH MAY AFFECT CONSTRUCTION. THE CONTRACTOR SHALL MAKE HIMSELF FAMILIAR WITH THE SITE CONDITIONS BEFORE COMMENCING CONSTRUCTION. ANY DISCREPANCIES FOUND ON THESE PLANS, PLEASE ADVISE OUR OFFICE SO WE CAN MAKE THE NECESSARY CORRECTIONS.

COPYRIGHT 2026 STEFAN SCHUSTER 2500 DUCHESSE DRIVE SURREY, BC V3R 1A1 schusterhomedesign.com	PROJECT TITLE: FREE MAN RESIDENCE ACCESS BUILDING 303 DUCHESSE DRIVE PENTICTON, BC	START DATE: JUNE 2026	DRAWN BY: SS
1. ISSUE FOR BID JUL 07 2026	SCALE: AS NOTED	PROJECT NO. 2630	SHEET NO. A3.1
NO. REVIEW/ISSUE	DATE	SHEET TITLE: ELEVATIONS	