



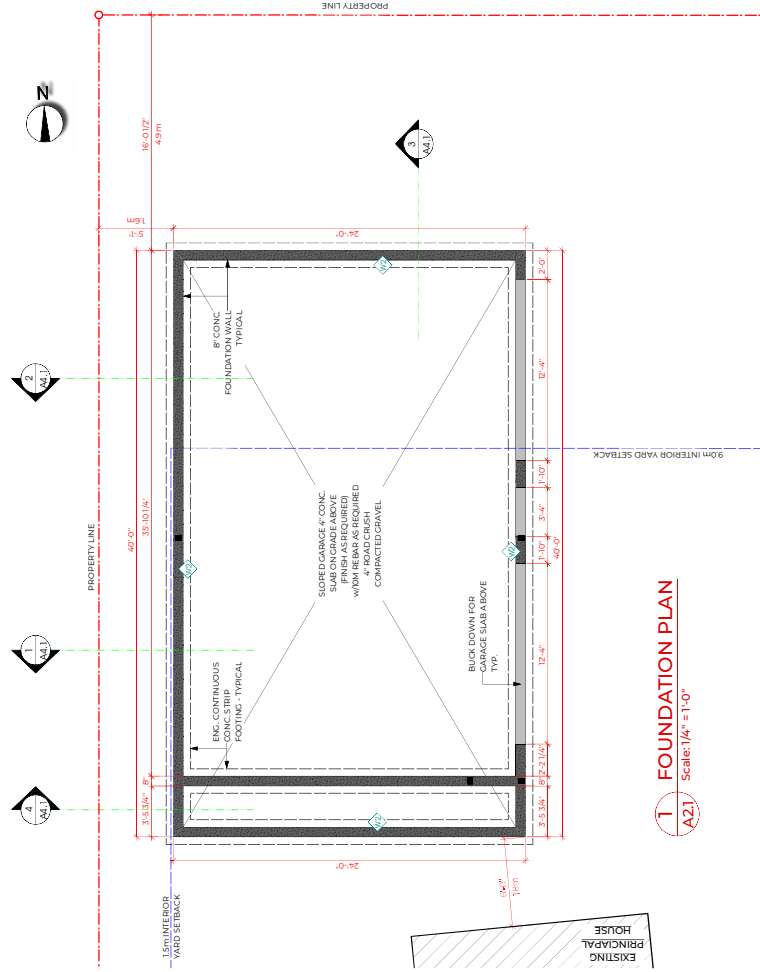

1 FOUNDATION PLAN
A2.1 Scale: 1/4" = 1'-0"

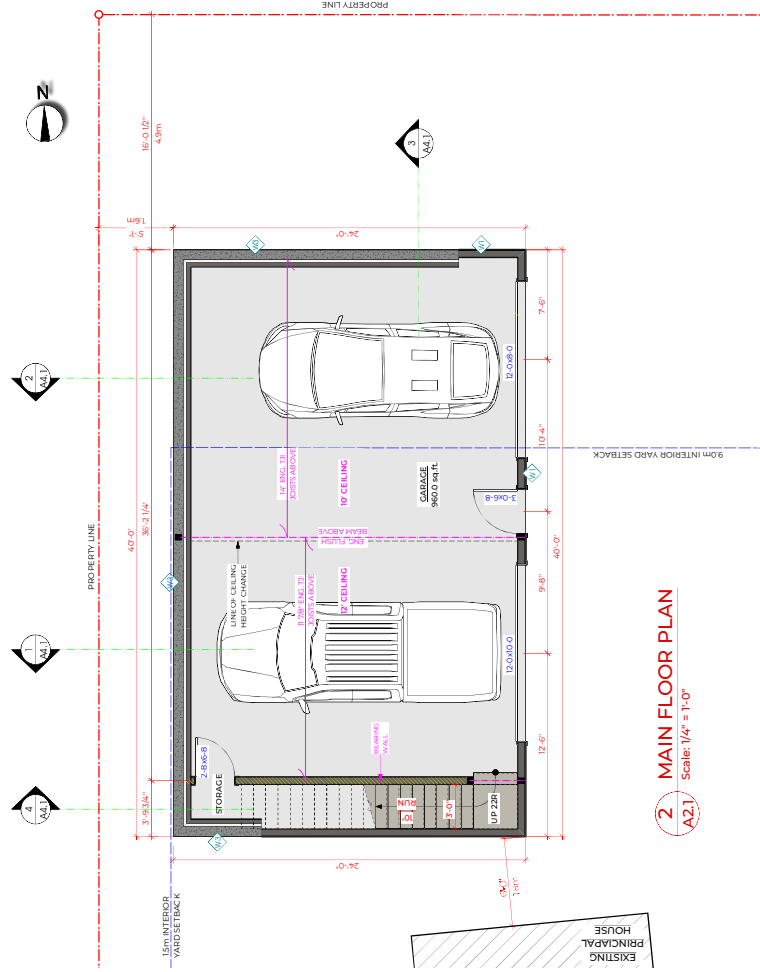

2 MAIN FLOOR PLAN
A2.1 Scale: 1/4" = 1'-0"

REMARKS AND OMISSIONS



SCHUSTER HOME DESIGN SHALL NOT BE RESPONSIBLE FOR ANY VARIANCES FROM THE STRUCTURAL DRAWINGS AND SPECIFICATIONS OR ADJUSTMENTS REQUIRED RESULTING FROM CONDITIONS ENCOUNTERED AT THE JOB SITE, AND IS THE SOLE RESPONSIBILITY OF THE OWNER OR CONTRACTOR.

SCHUSTER HOME DESIGN MAKES EVERY EFFORT TO PROVIDE COMPLETE AND ACCURATE CONSTRUCTION DRAWINGS. HOWEVER, WE ASSUME NO LIABILITY FOR ANY ERRORS OR OMISSIONS WHICH MAY AFFECT CONSTRUCTION. THE CONTRACTOR SHALL MAKE HIMSELF FAMILIAR WITH THE SITE CONDITIONS BEFORE COMMENCING CONSTRUCTION. ANY DISCREPANCIES FOUND BETWEEN THE DRAWINGS AND THE ACTUAL SITE CONDITIONS SHALL BE THE RESPONSIBILITY OF THE CONTRACTOR. THEIR PORTION OF THE CONSTRUCTION. SHOULD ANY DISCREPANCIES BE FOUND ON THESE PLANS, PLEASE ADVISE OUR OFFICE SO WE CAN MAKE THE NECESSARY CORRECTIONS.

COPYRIGHT 2026
STEFAN SCHUSTER
250.555.5555
ssd@a2i.ca
schusterhomedesign.com

REPRODUCTIONS NOT PERMITTED
WITHOUT WRITTEN PERMISSION
OF THE DESIGNER
DO NOT SCALE THIS DRAWING

	PROJECT TITLE: FREEMAN RESIDENCE ACCESS BUILDING 303 DUCHESS DRIVE PENTICTON, BC		START DATE: JUNE 2026	DRAWN BY: SS
	SHEET TITLE: FOUNDATION PLAN MAIN FLOOR PLAN		SCALE: AS NOTED	PROJECT No. 2630
	SHEET No. A2.1			

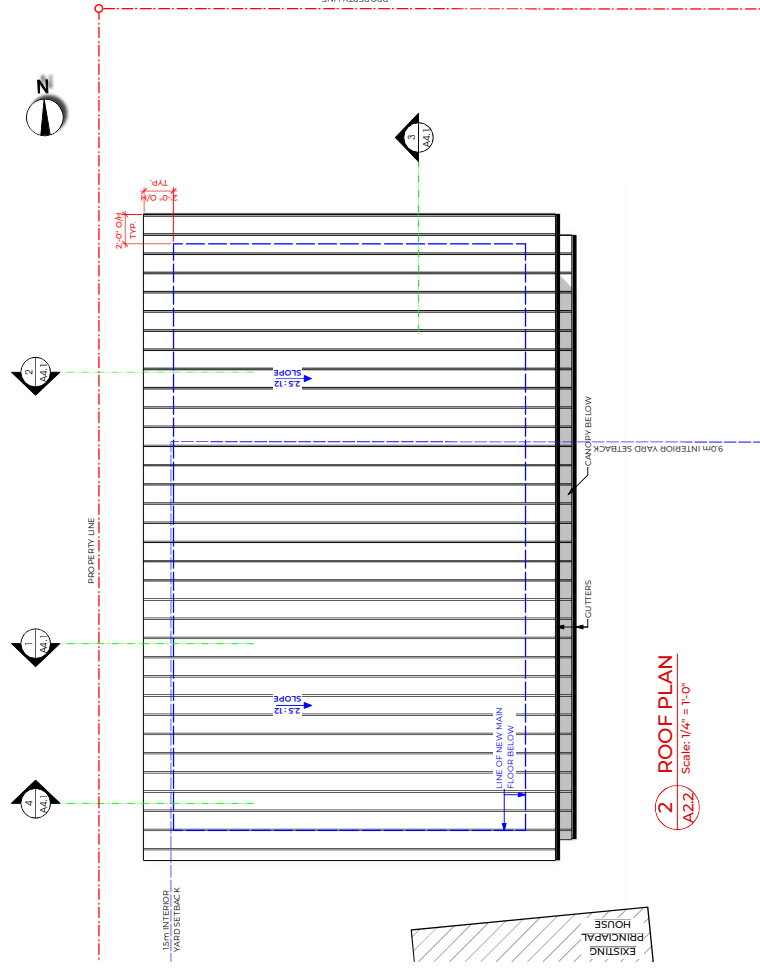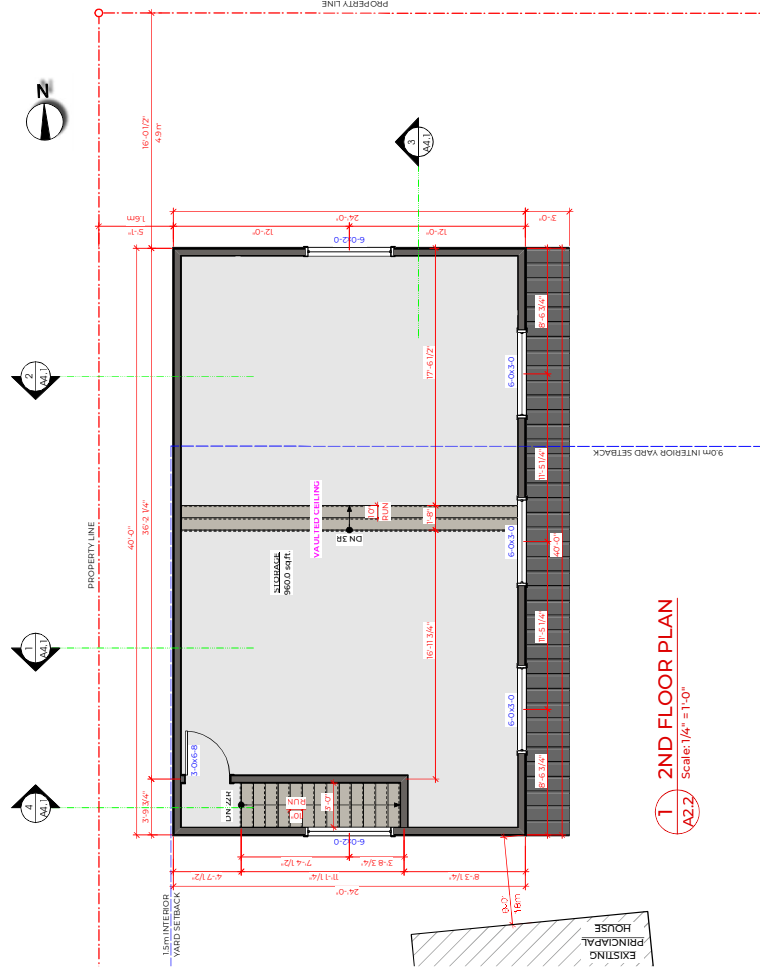

ERRORS AND OMISSIONS

SCHUSTER HOME DESIGN SHALL NOT BE RESPONSIBLE FOR ANY VARIANCES FROM THE STRUCTURAL DRAWINGS AND SPECIFICATIONS, OR ADJUSTMENTS REQUIRED RESULTING FROM CONDITIONS ENCOUNTERED AT THE JOB SITE, AND IS THE SOLE RESPONSIBILITY OF THE OWNER OR CONTRACTOR.

SCHUSTER HOME DESIGN MAKES EVERY EFFORT TO PROVIDE COMPLETE AND ACCURATE CONSTRUCTION DRAWINGS. HOWEVER, WE ASSUME NO LIABILITY FOR ANY ERRORS OR OMISSIONS WHICH MAY AFFECT CONSTRUCTION. THE CONTRACTOR SHALL MAKE HIMSELF FAMILIAR WITH THE SITE CONDITIONS BEFORE COMMENCING CONSTRUCTION. IT IS THE RESPONSIBILITY OF ALL TRADES AND SUB-TRADES TO CHECK AND VERIFY ALL DIMENSIONS AND DETAILS BEFORE COMMENCING THEIR PORTION OF THE CONSTRUCTION. SHOULD ANY DISCREPANCIES BE FOUND ON THESE PLANS, PLEASE ADVISE OUR OFFICE SO WE CAN MAKE THE NECESSARY CORRECTIONS.

			COPYRIGHT © 2016 STEVEN SCHUSTER 201.215.7989 steffm@schusterhome design.com schusterhomedesign.com		PROJECT TITLE: FREEMAN RESIDENCE 1603 DUCHESNE DRIVE DENVER, CO.	START DATE: JUNE 2026	S.S.
			REPRODUCTION IS NOT PERMITTED WITHOUT WRITTEN PERMISSION. DO NOT SCALE THIS DRAWING.		SCALE: AS NOTED	PROJECT NO: 2020	SHEET NO.
1	ISSUE FOR BIP	JUL 07 2026			A2.2 ROOF PLAN		



PROJECT TITLE:
FREEMAN RESIDENCE
ACCESS. BUILDING
1603 DUCHESS DRIVE

PENTITION, BC
SHEET TITLE:
 2ND FLOOR PLAN
 ROOF PLAN

START DATE:	JUNE 2026
DRAWN BY:	SS

SCALE:	PROJECT N:
AS NOTED	2610

SHEET NO.

A2.2

COPYRIGHT 2026

STEFAN SCHUSTER
250 . 215 . 3919
stefan@schusterhomedesign.com

REPRODUCTION IS NOT PERMITTED
WITHOUT WRITTEN PERMISSION
OF THE DESIGNER

DO NOT SCALE THIS DRAWING

[illegible]