




① FRONT ELEVATION - EAST
3/16" = 1' - 0"

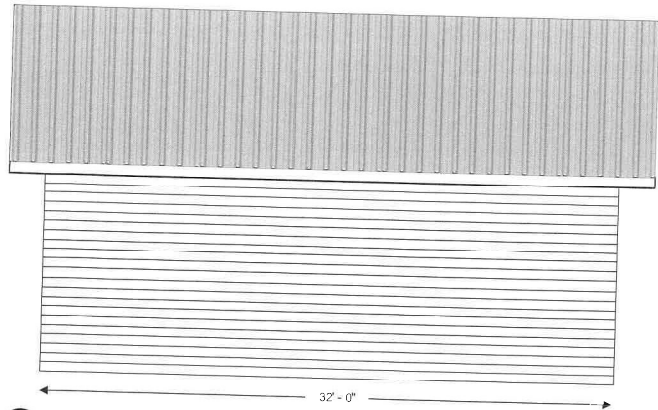

② RIGHT SIDE ELEVATION - SOUTH
3/16" = 1' - 0"

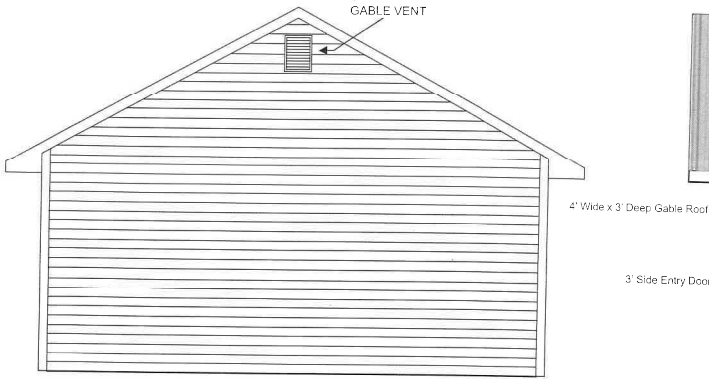

③ REAR ELEVATION - WEST
3/16" = 1' - 0"

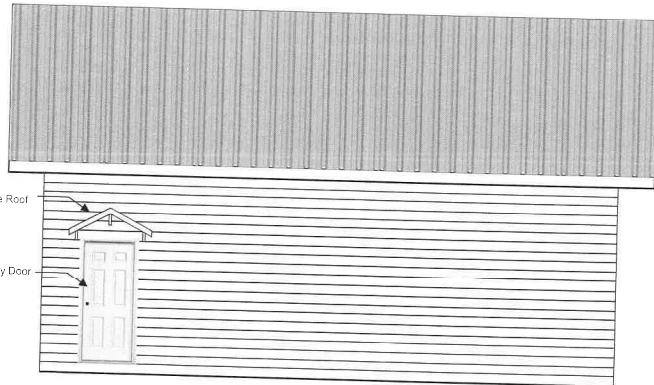

④ LEFT ELEVATION - NORTH
3/16" = 1' - 0"

KOLINSKY
NEW BUILD

GARAGE PLAN

PID: 008-593-787
Legal Description: Lot 13, Plan KAP12149,
District Lot 902, Land District Yale Div of Yale

LOCATION: EASTGATE
MANNING PARK

DRAWN BY: KRM

DATE: FEB 1, 2023
REV. 2 - FEB13, 2023

PAGE 1 OF 5

THESE IMAGES AND
DRAWINGS ARE THE
SOLE PROPERTY OF
THE PARCEL OWNER
AND SHOULD NOT BE
REPRODUCED, COPIED
OR SHARED WITHOUT
EXPRESS CONSENT