


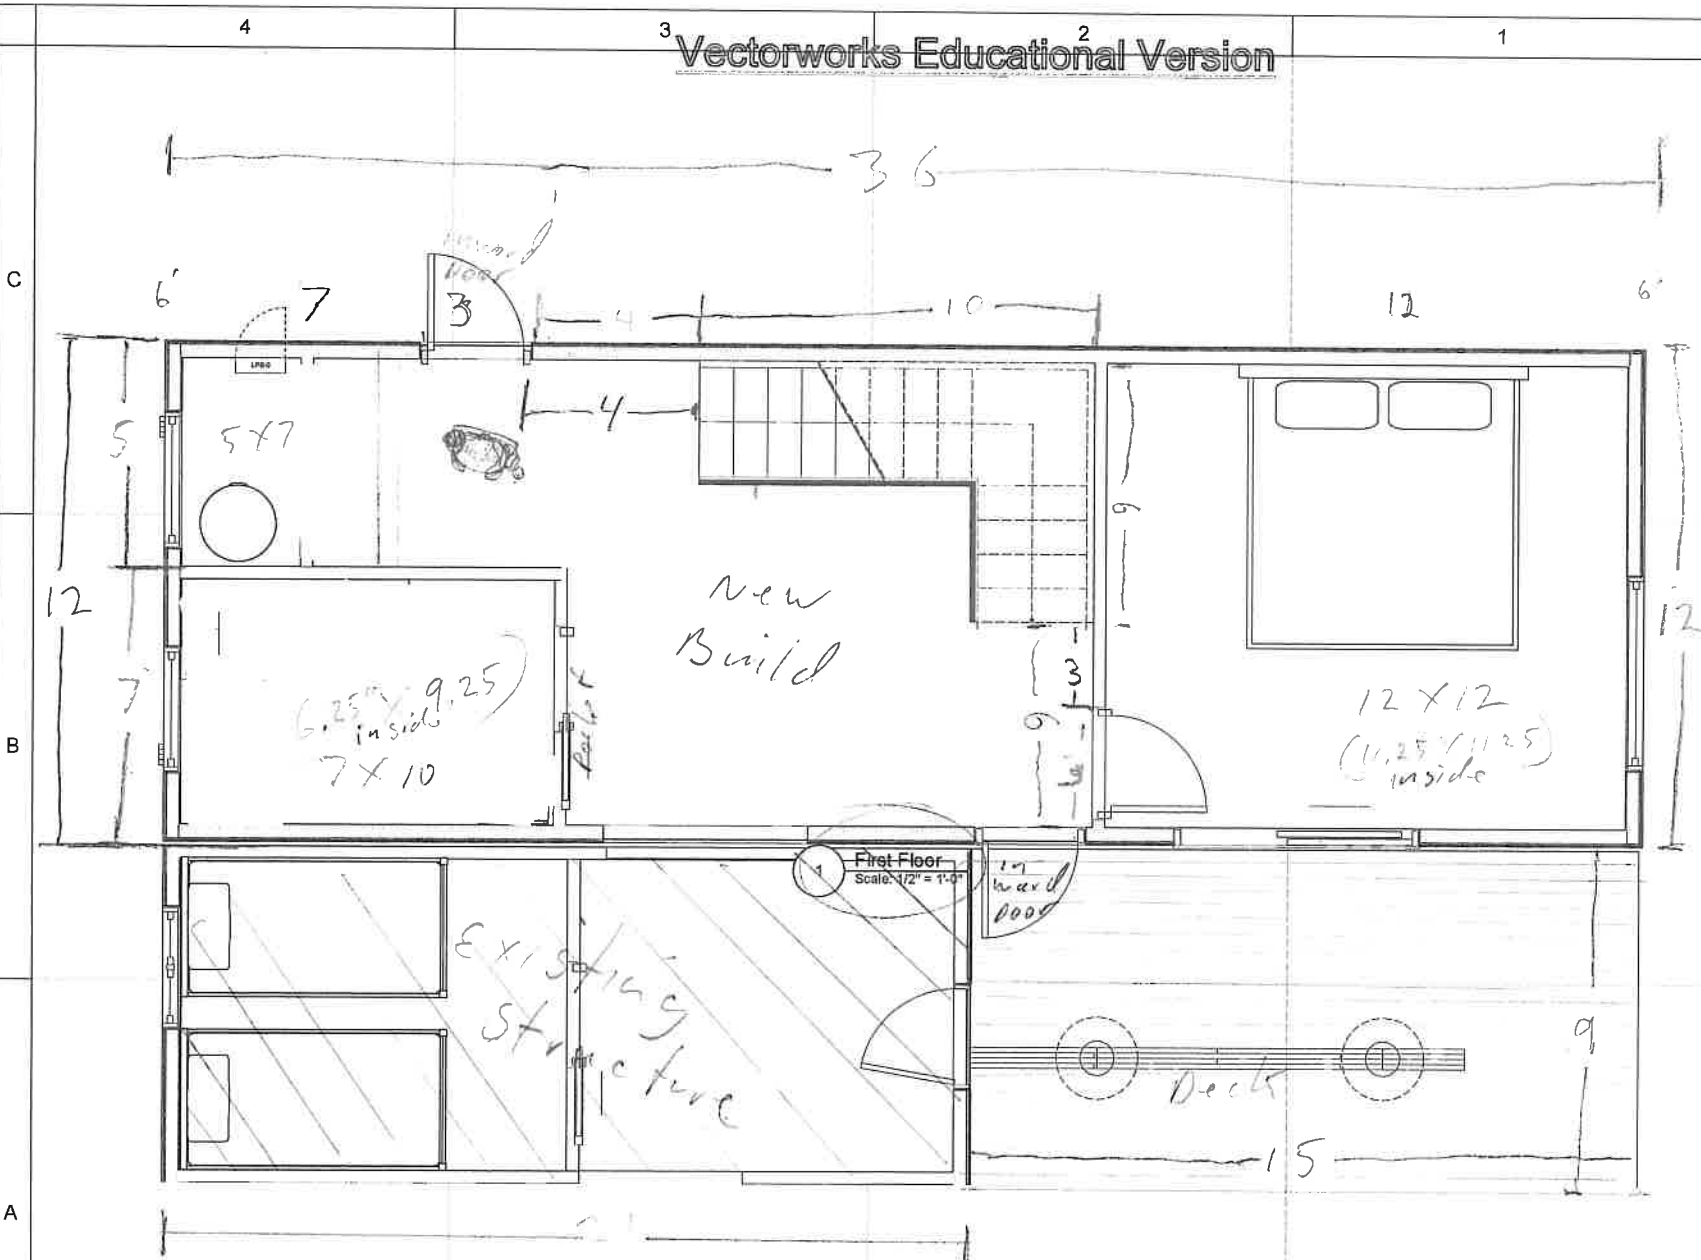


Headwaters Cabin

Headwaters Lake 3

NO.	DATE	ISSUE NOTE
1	June 6 2023	
2		
3		

First Floor Plan

A1.2

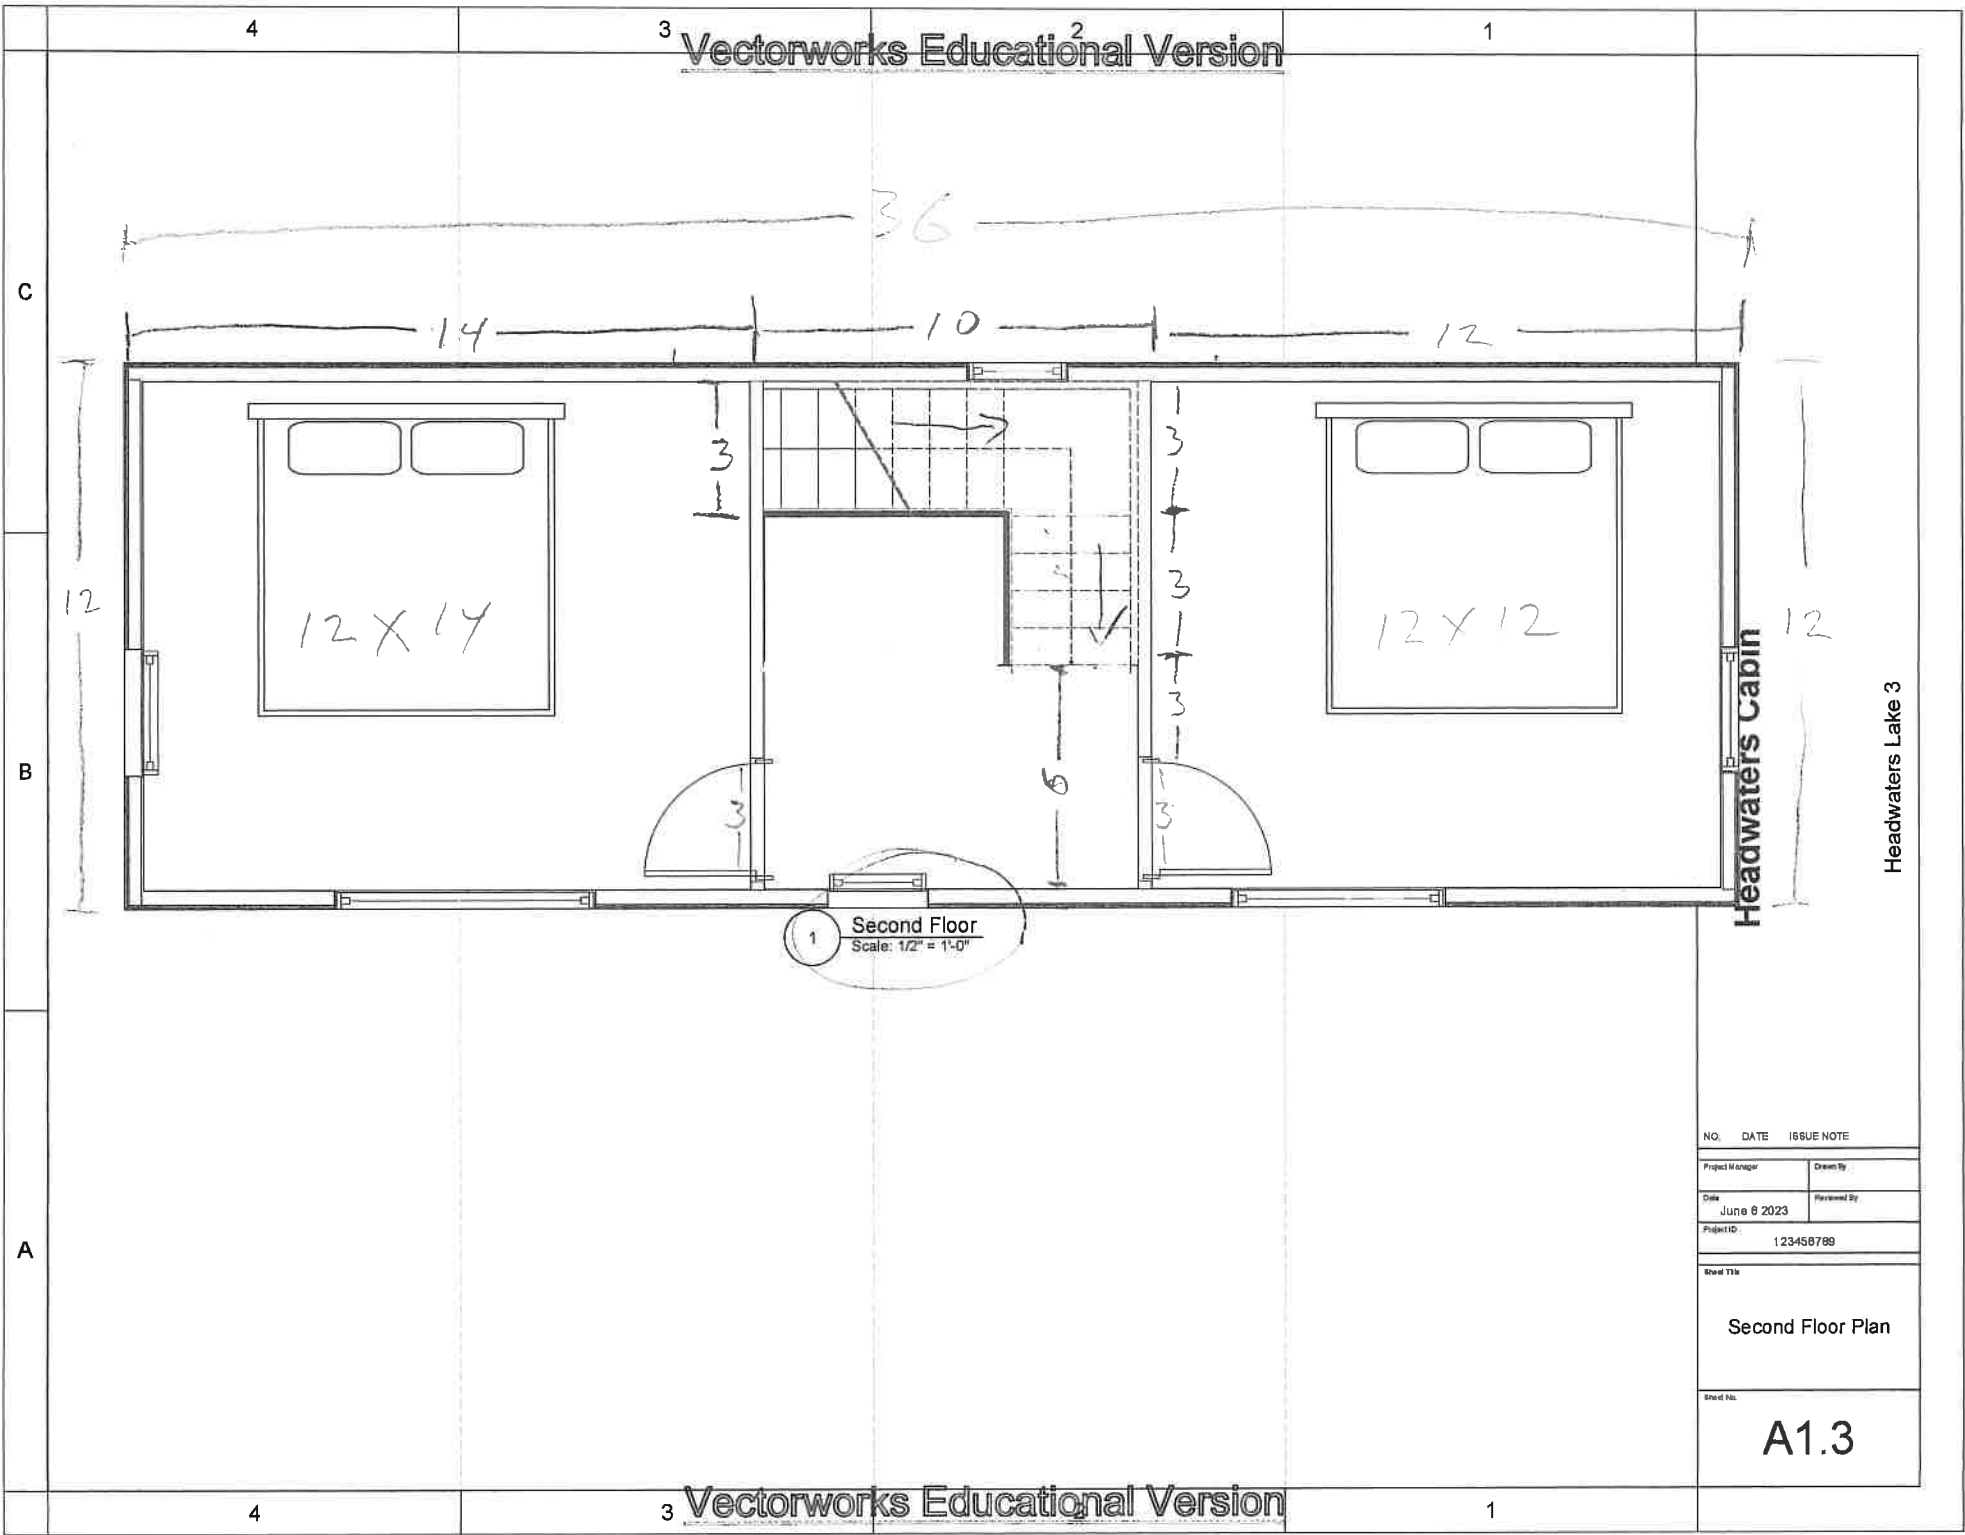

NO. DATE ISSUE NOTE

Project Manager Drawn By

Date June 8 2023 Reviewed By

Project ID: 123456789

Sheet Title

Second Floor Plan

Sheet No.

A1.3