



REV:	DESCRIPTION:	BY:	DA
AMENDMENTS:			

SITE:	431 lakehill road - Kaleden		006.2	1003	11/05/23	Maven Dynamics Summerland BC 250 328 4637
			DRAWING NO.	PROJECT NO.	DATE.	
TITLE:	Garage - North Elevation no porch		N/A	SV	01	

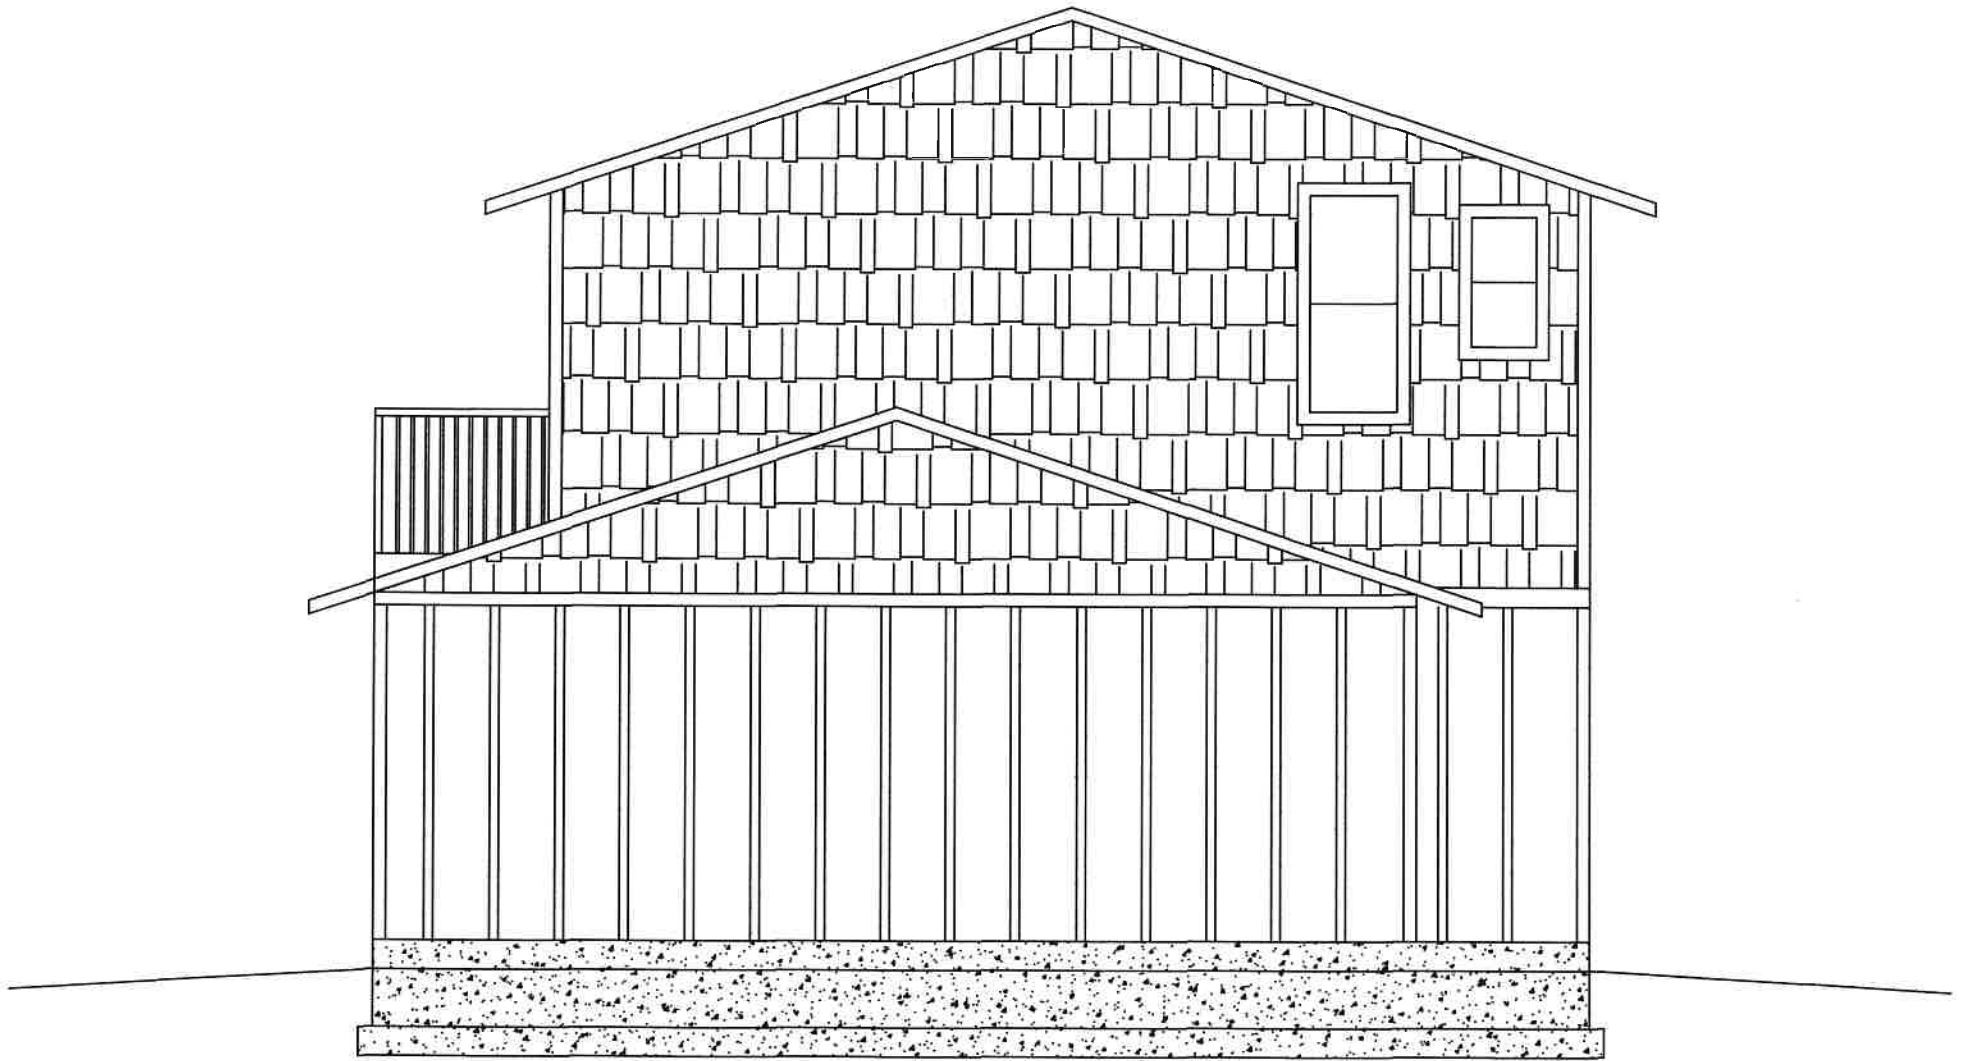


REV:	DESCRIPTION:	BY:	DATE:
AMENDMENTS:			

SITE: 431 lakehill road - Kaleden	DRAWING NO. 007	PROJECT NO. 1003	DATE. 11/05/23	Maven Dynamics Summerland BC 250 328 4637
TITLE: Garage - South Elevation	N/A	SV	01	

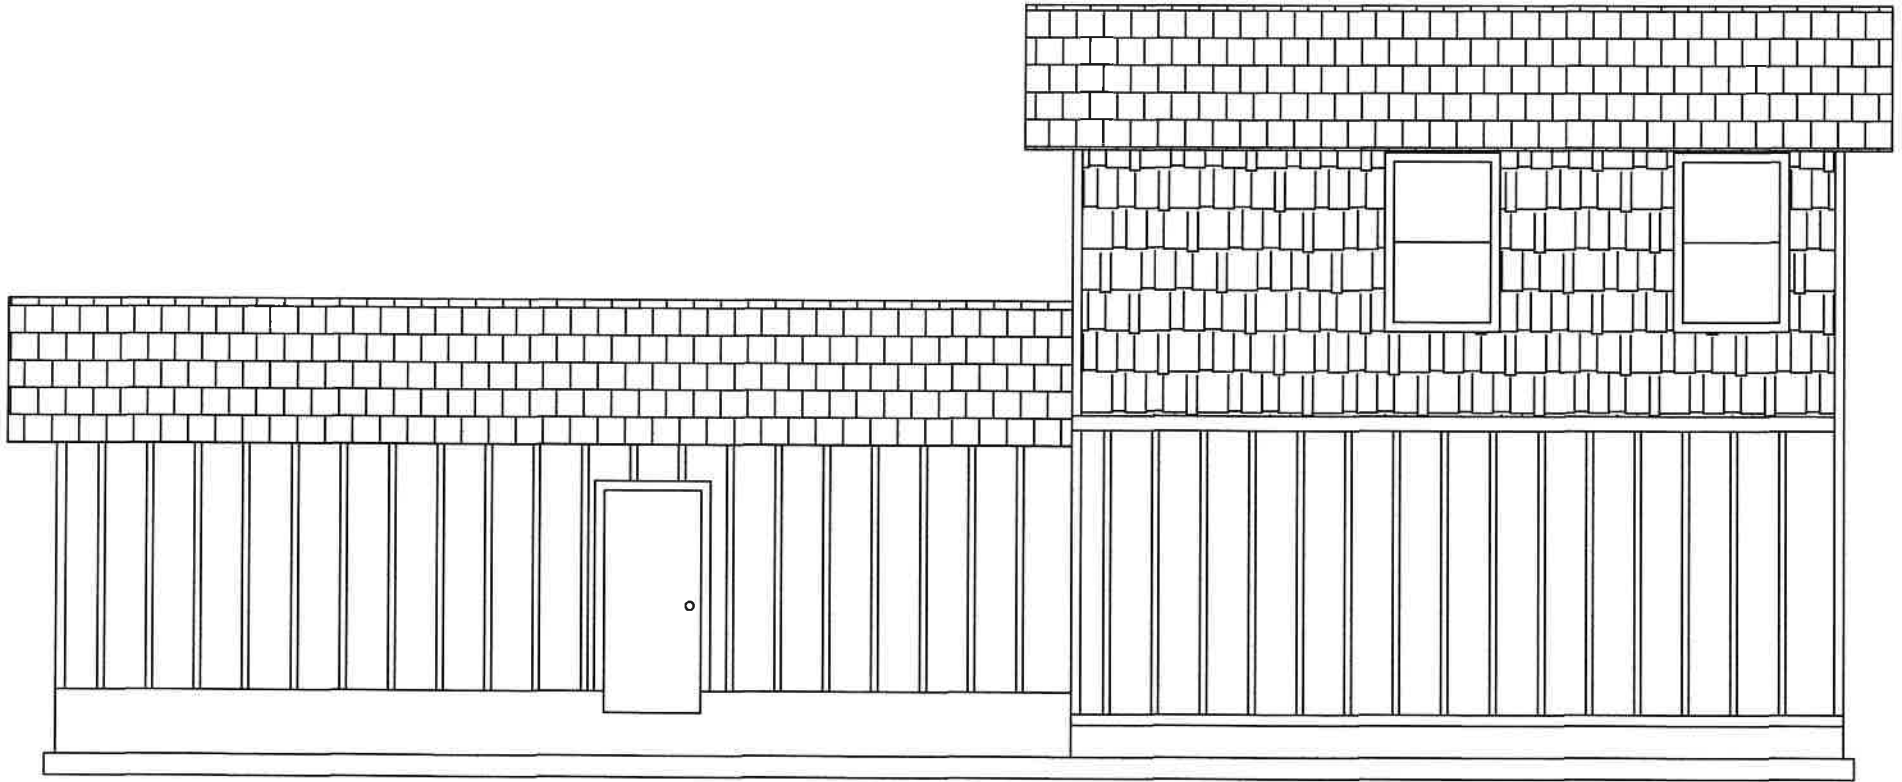


REV:	DESCRIPTION:	BY:	DAT
AMENDMENTS:			

SITE: 431 lakehill road - Kaleden	DRAWING NO. 008	PROJECT NO. 1003	DATE. 11/05/23	Maven Dynamics Summerland BC 250 328 4637
TITLE: Garage - East Elevation	N/A	SV	01	

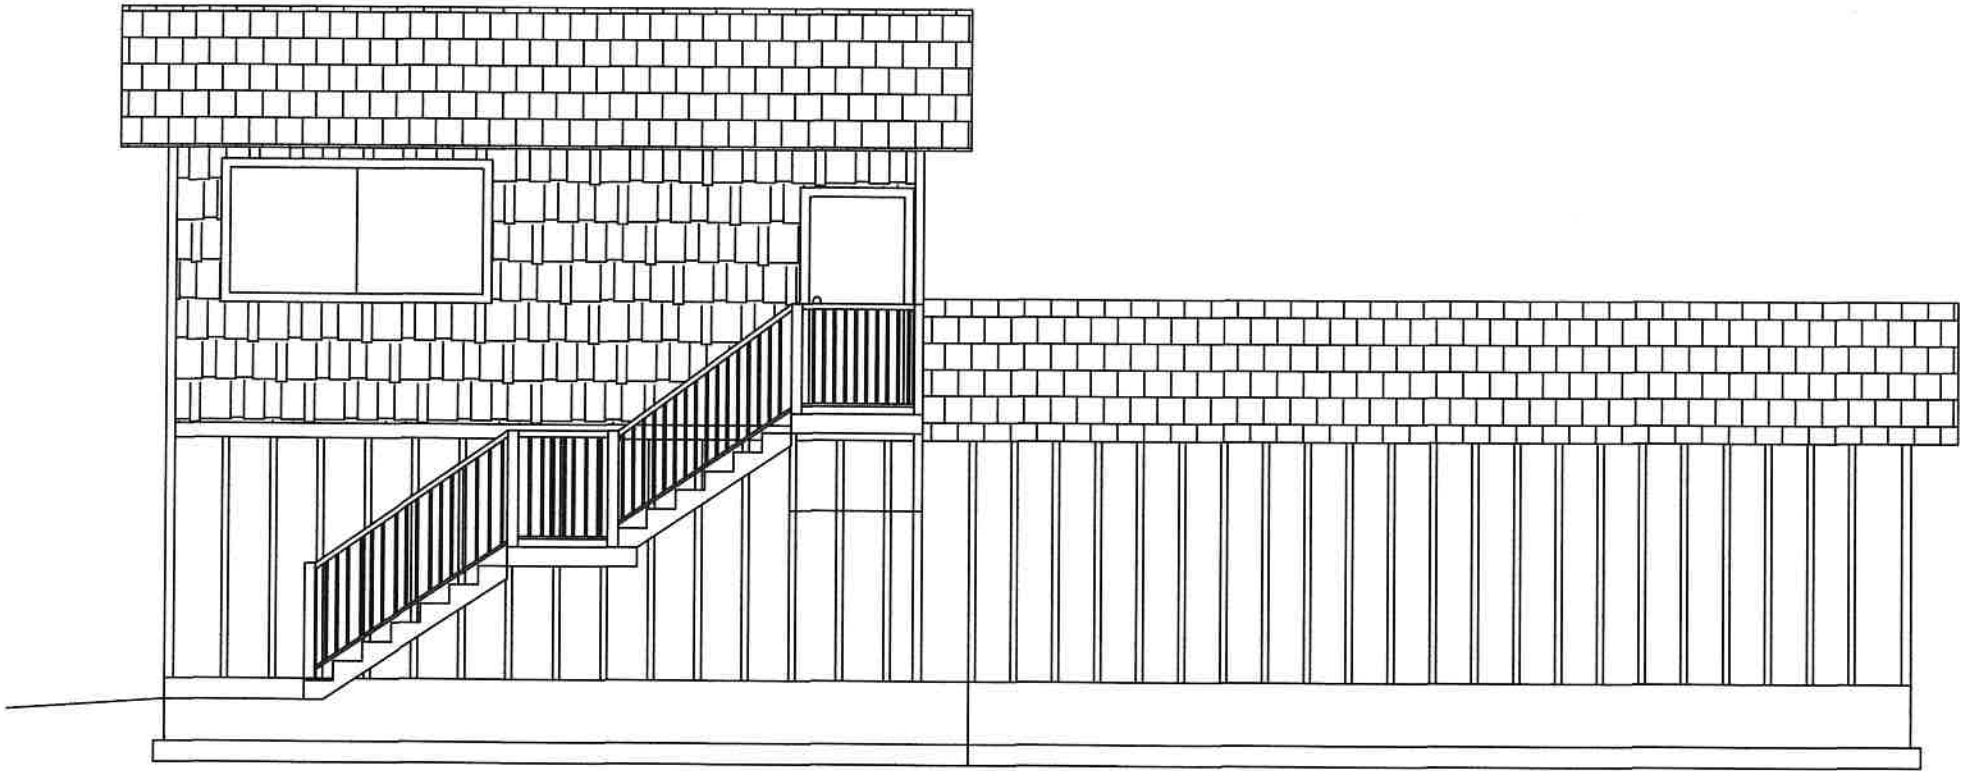

REV:	DESCRIPTION:	BY:	DATE
AMENDMENTS:			

SITE: 431 lakehill road - Kaleden	DRAWING NO. 009.2	PROJECT NO. 1003	DATE. 11/05/23	Maven Dynamics Summerland BC 250 328 4637
TITLE: garage - West Elevation no porch	N/A	SV	01	

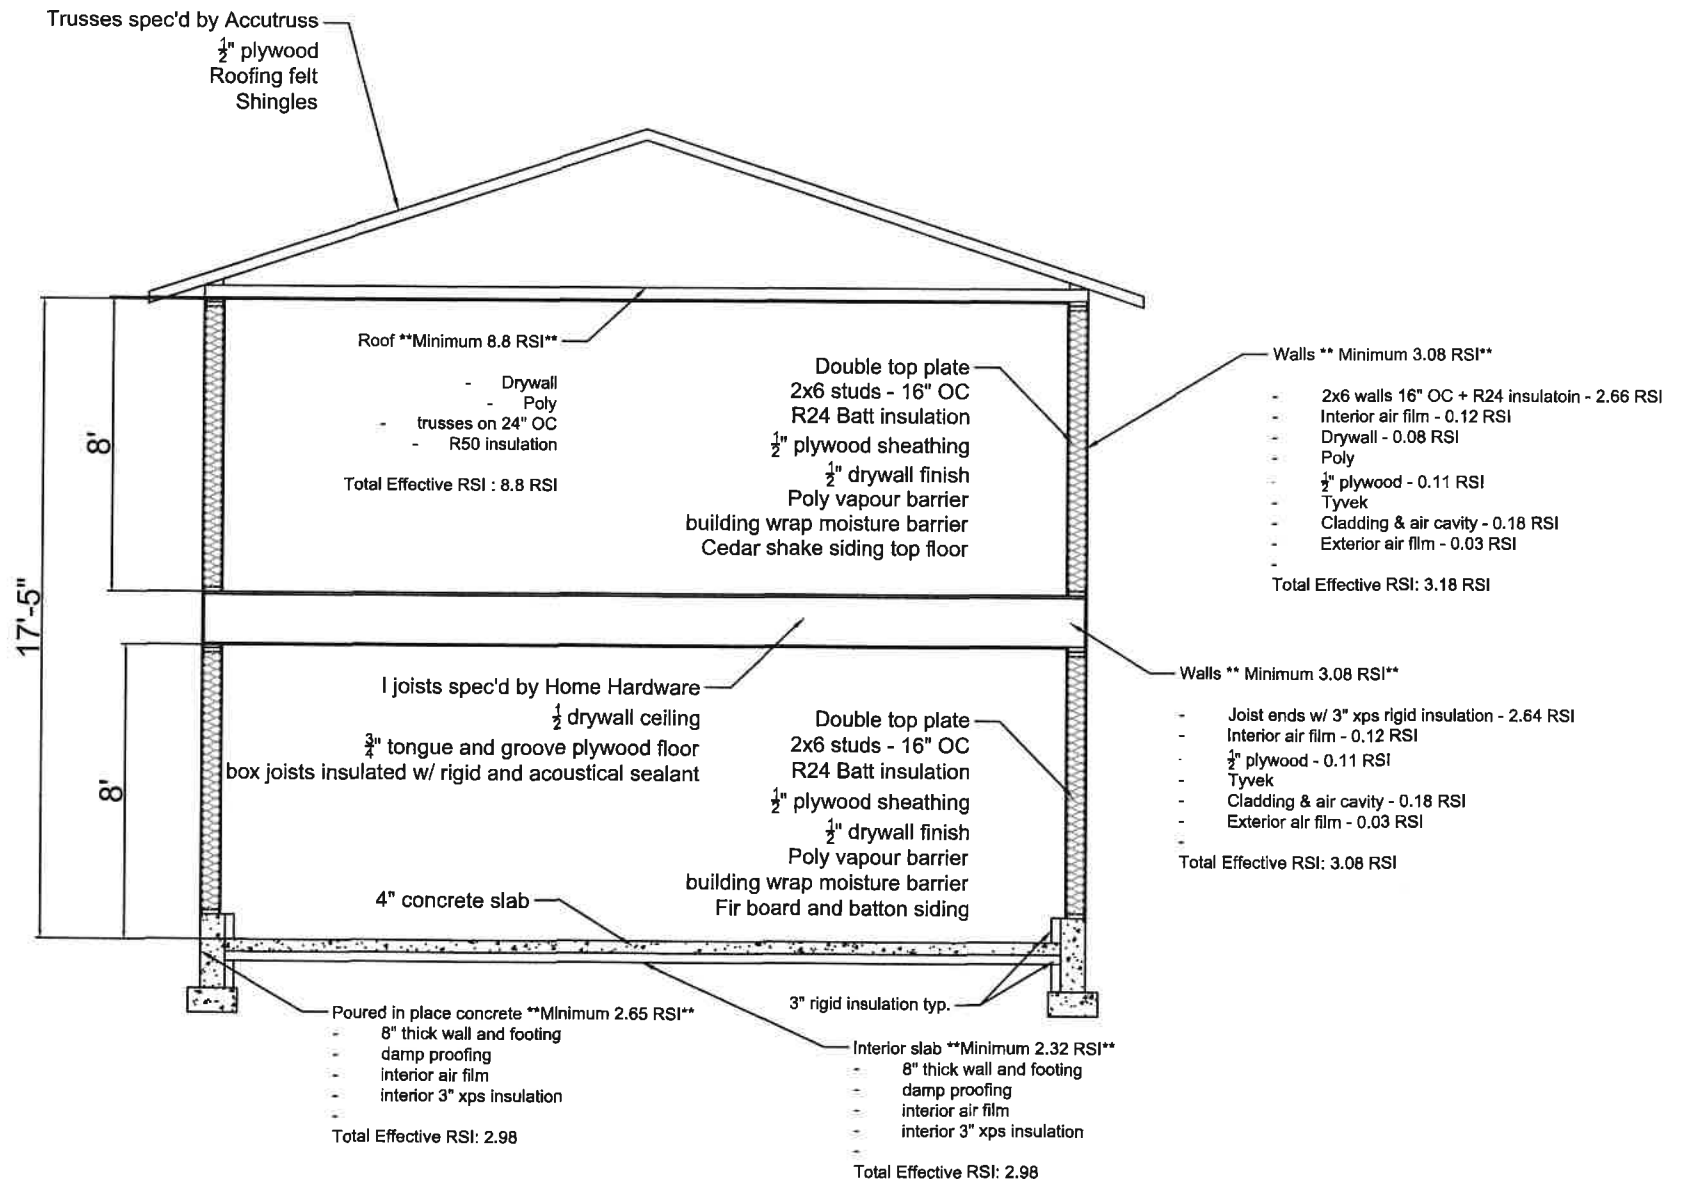

REV:	DESCRIPTION:	BY:	DAT
AMENDMENTS:			

SITE: 431 lakehill road - Kaleden	010		1003	02/26/23	Maven Dynamics Summerland BC 250 328 4637
	DRAWING NO.		PROJECT NO.	DATE.	
TITLE: garage - Section view	N/A	SV			