
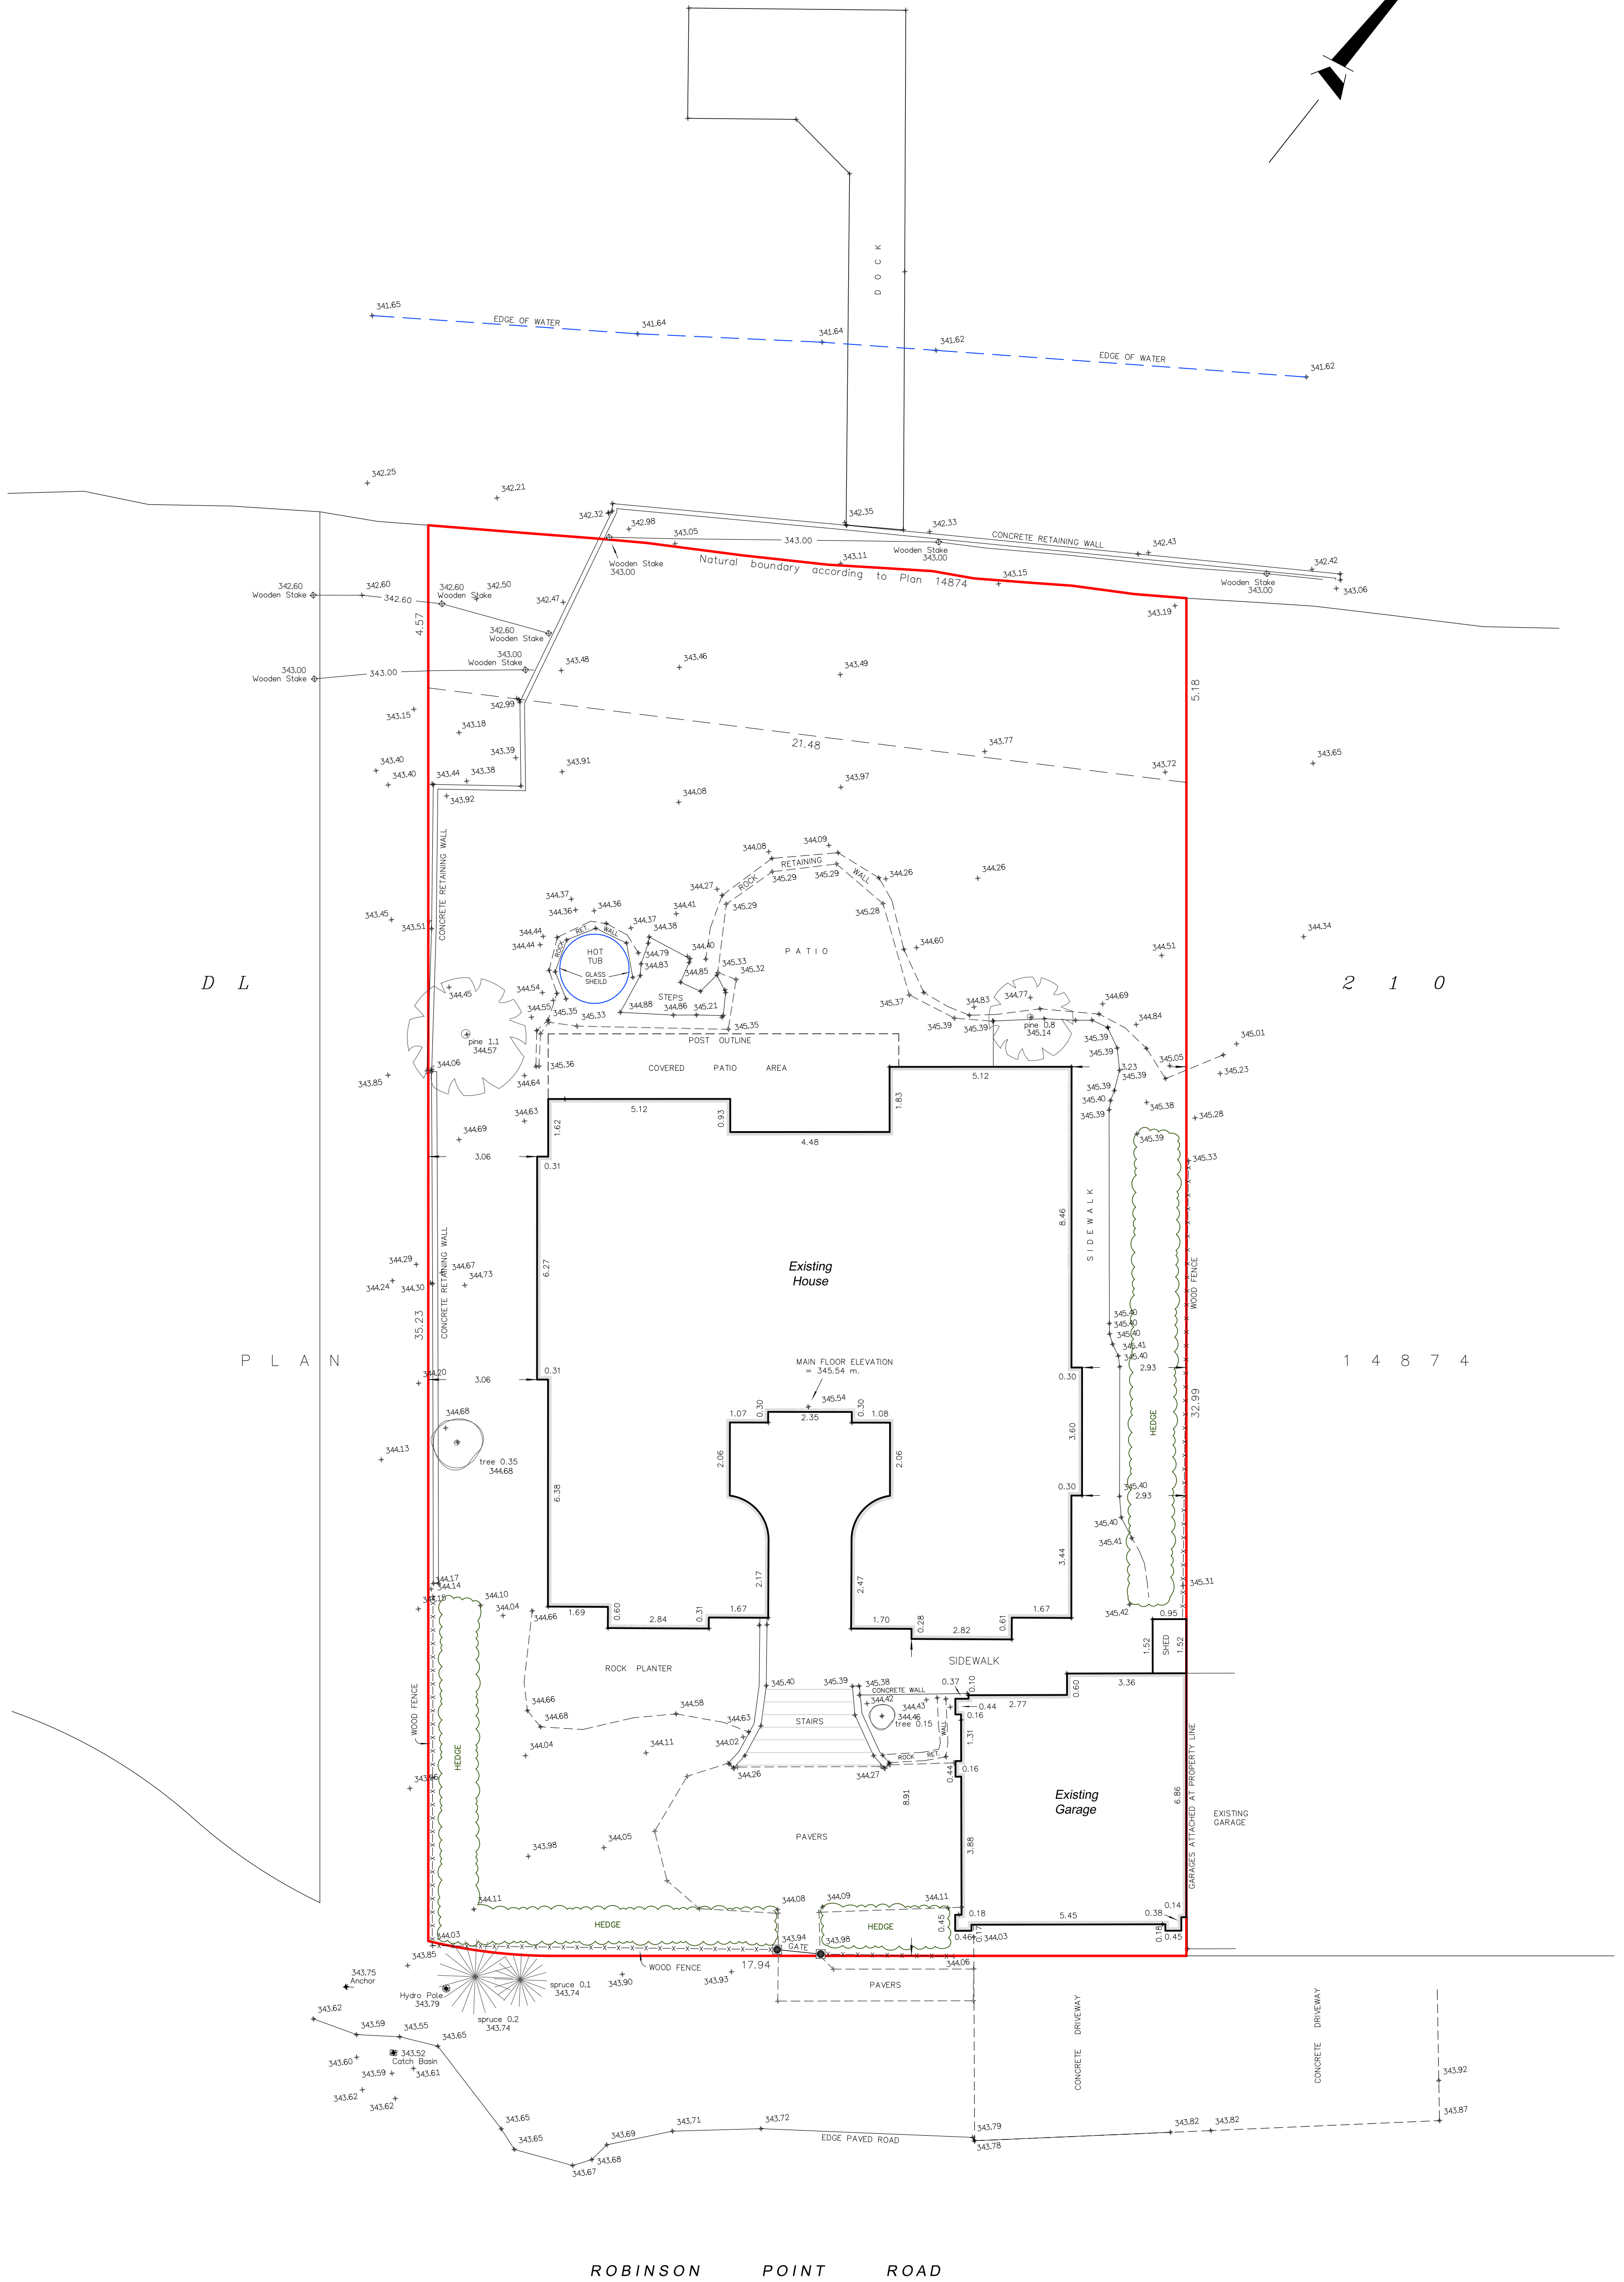


OKANAGAN LAKE

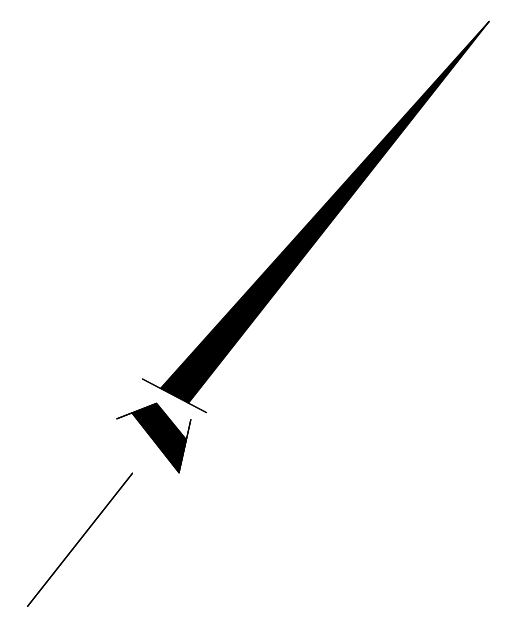

LEGEND:  
Elevations are geodetic and are derived from GNSS Observations.

TITLE:  
**SITE PLAN OF LOT 8, DISTRICT LOT 210,  
S.D.Y.D., PLAN 14874**  
(35 Robinson Point Road, Naramata)

DRAWN BY:  
**RUNNALLS DENBY**  
*british columbia land surveyors*  
259A Lawrence Avenue Kelowna, B.C. V1Y 6L2  
Phone: (250)763-7322 Fax: (250)763-4413  
Email: neil@runnallsdenby.com

SCALE: 1:100 (22"x34")  
DATE: March 5, 2020  
DWG: 15658 SITE  
CLIENT: ALL ELEMENTS  
FILE No: 15658 REV: 0