

Google Maps 2589 Naramata Rd



 = vineyard


Tesla Destination Charger

Lake Breeze Vineyards Tasting Room

Sammet Rd

Sammet Rd

Google

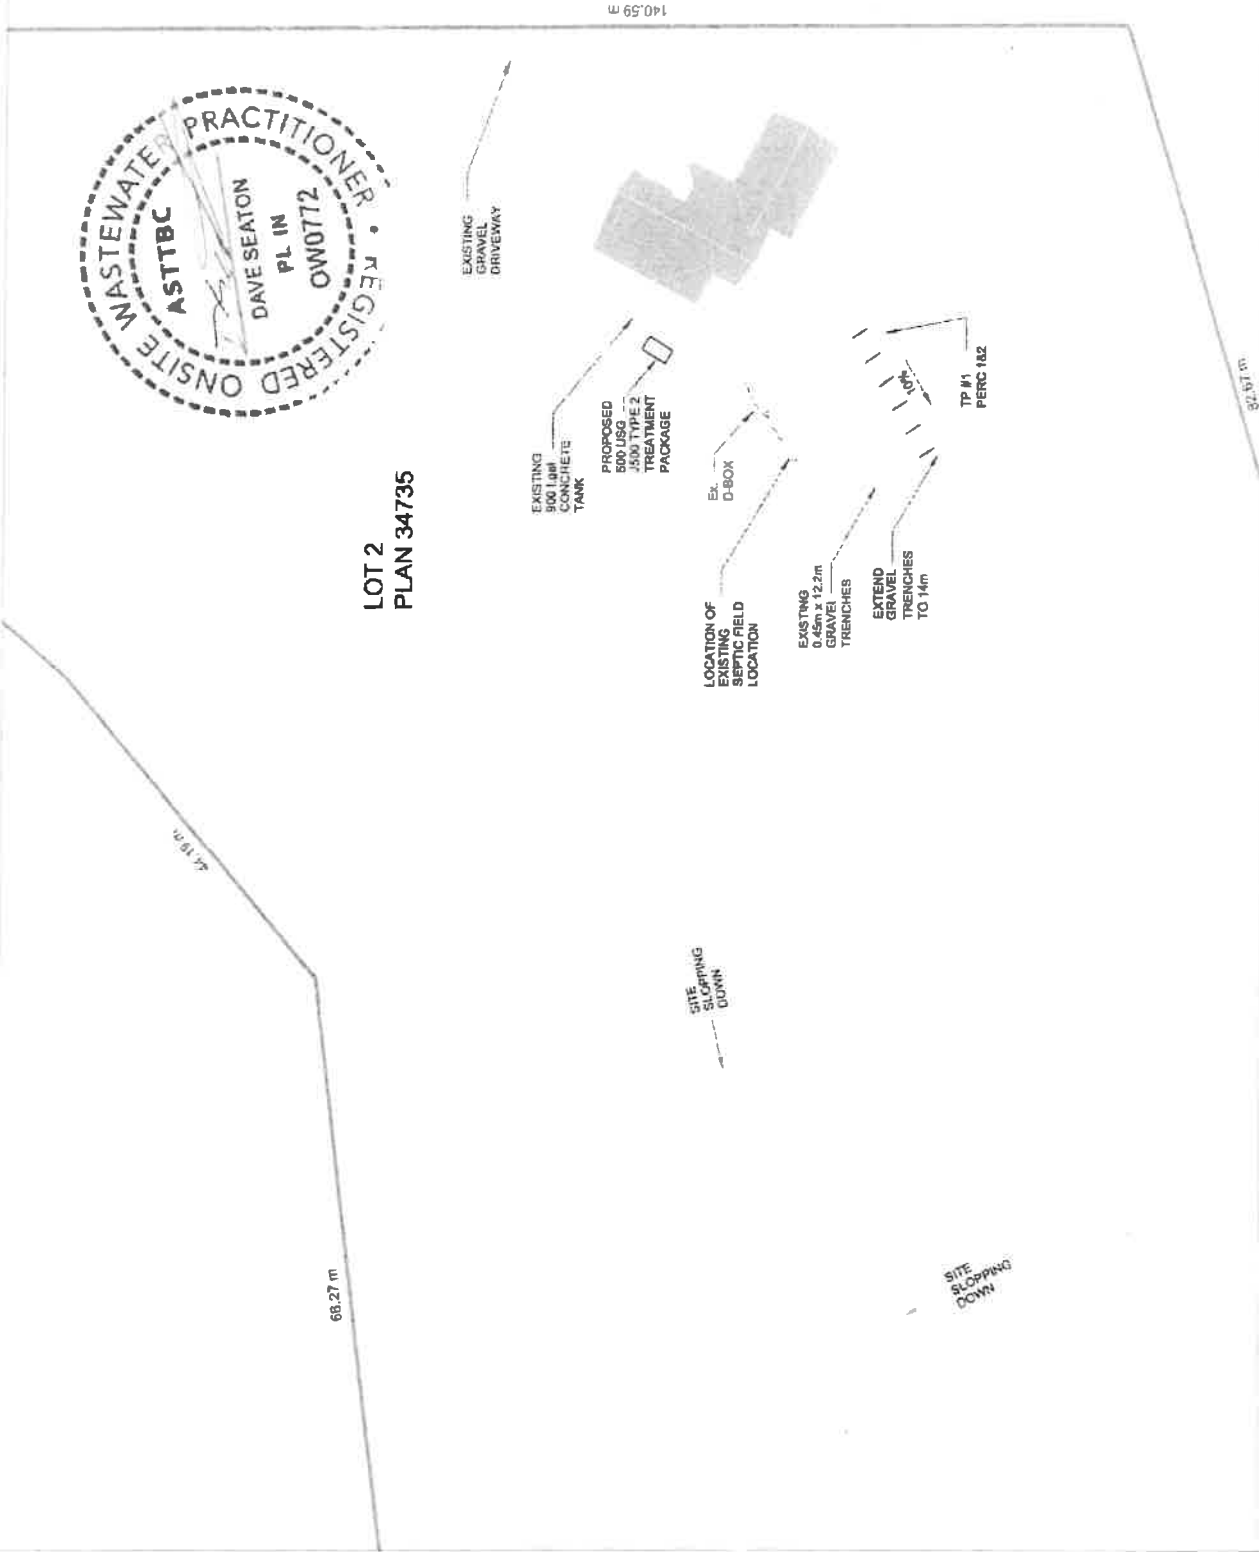

LOT 2
PLAN 34735

2589 NARAMATA RD - SITE PLAN

SCALE 1:750