


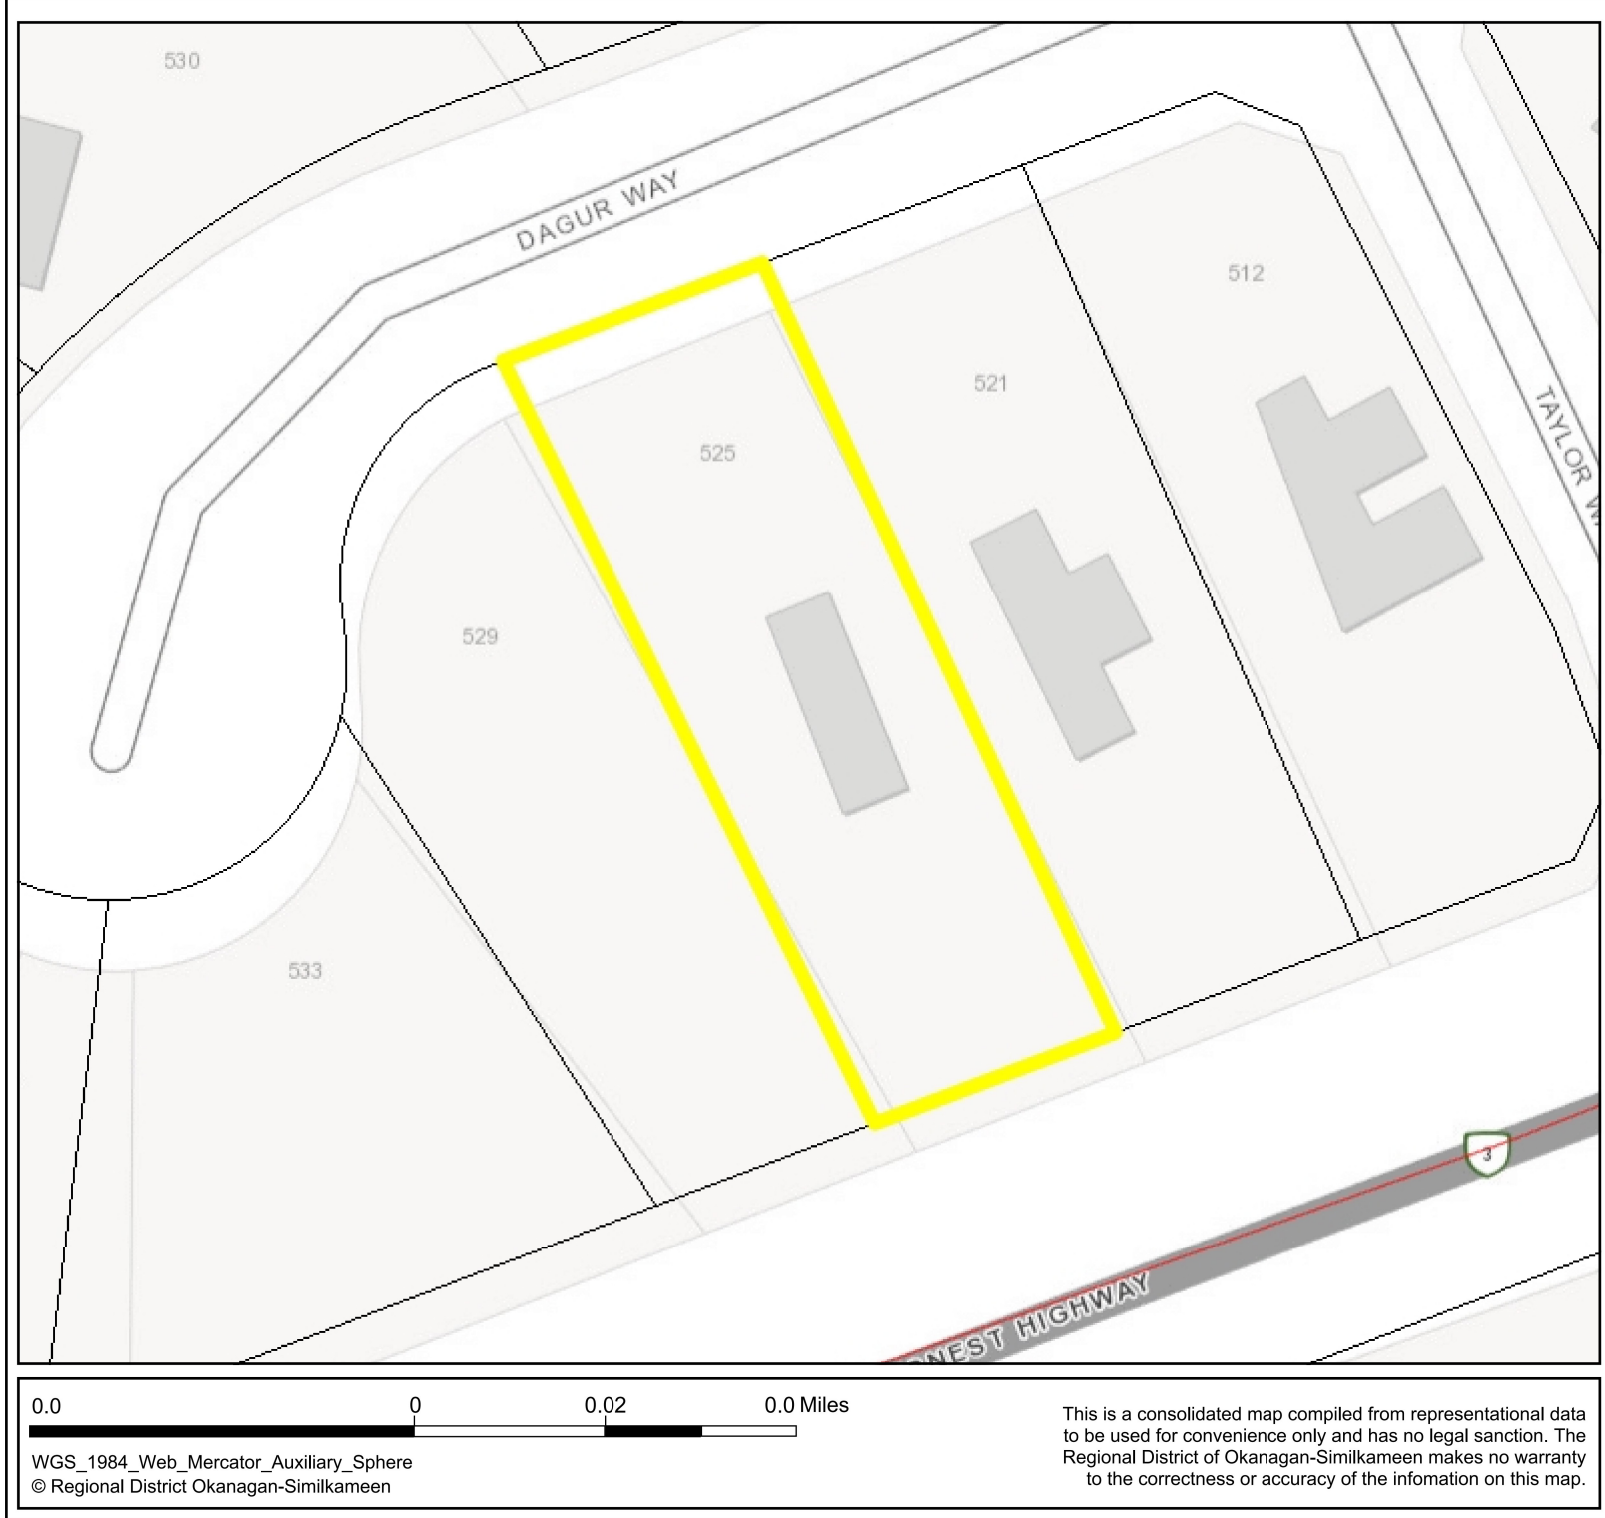




REGIONAL DISTRICT  
OKANAGAN-SIMILKAMEEN  
RDOS Map

**Legend**

- Electoral Area Boundaries
- Major Highways
- Indian Reserve
- Parks
- Streams
- Major Lakes
- Small Lakes
- Citations

1: 1,128



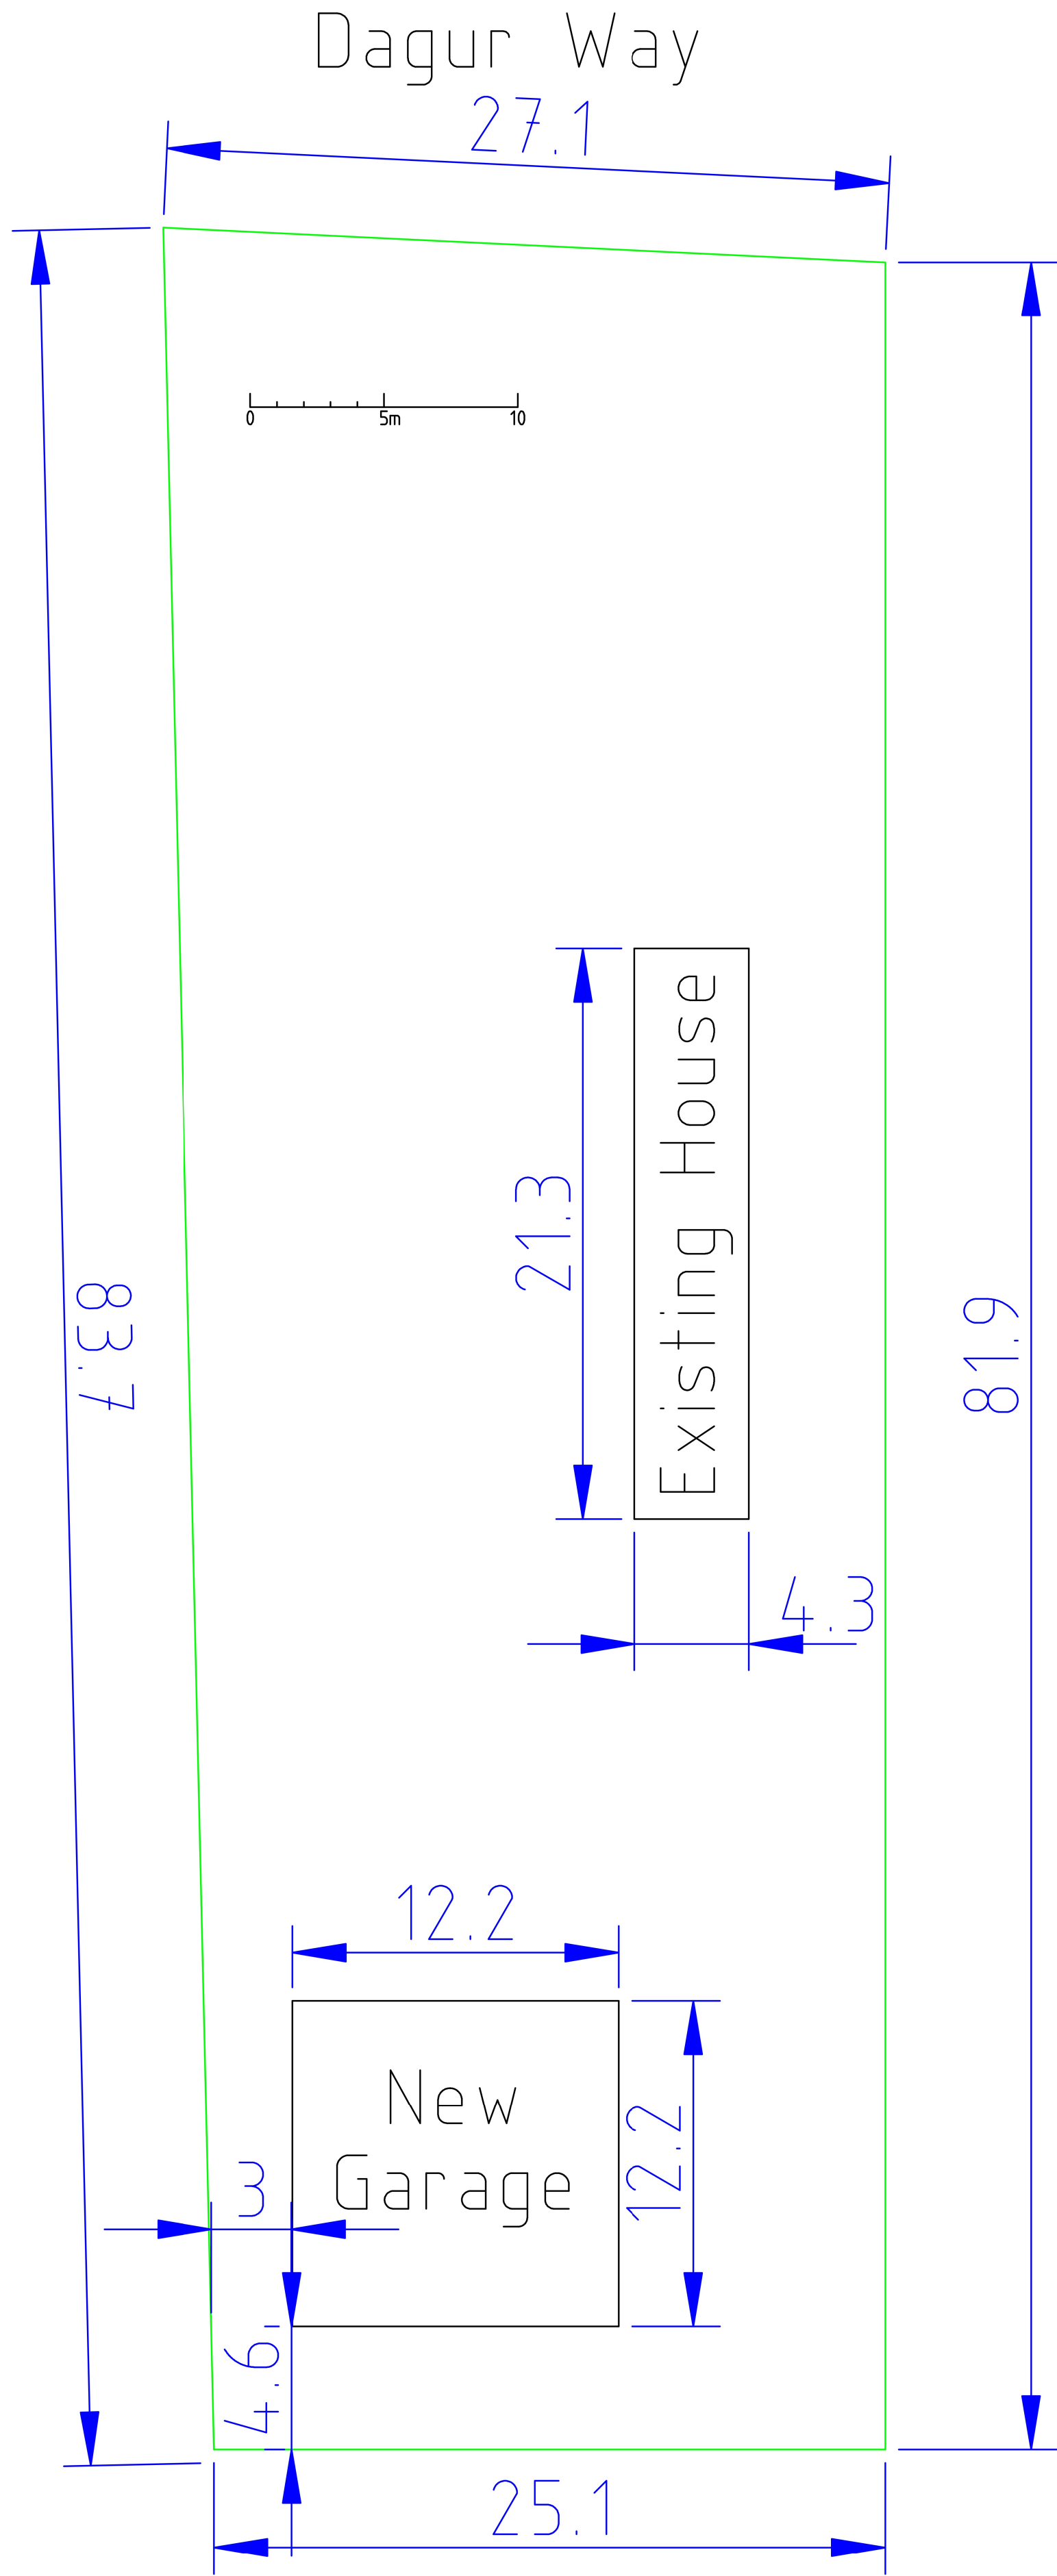

| NO. | DESCRIPTION | BY | DATE |
|-----|-------------|----|------|
|     |             |    |      |
|     |             |    |      |
|     |             |    |      |
|     |             |    |      |

SHEET TITLE:

**Site Plan**

**PROJECT DESCRIPTION:**  
Nicole Newhouse  
525 Dagur Way Princeton, BC  
Legal Description: Lot 12, Plan KAP56749, District  
Lot 1 3528,  
Similkameen Div of Yale Land District, Manufactured  
Home Zone  
Folio: 00606.040 PTD: 023-412-658

**DRAWINGS PROVIDED BY:**  
Gecko Flats Design  
PO Box 681  
Princeton BC Canada V0X 1W0  
Phone: 250-295-0251  
Email: [service@geckoflatsdesign.com](mailto:service@geckoflatsdesign.com)

DATE:

05/Aug/2026

SCALE:

1/4" = 1'

SHEET:

**6**