

# GARAGE PLAN

PID: 008-593-787

Legal Description: Lot 13, Plan KAP12149,  
District Lot 902, Land District Yale Div of Yale

LOCATION: EASTGATE  
MANNING PARK


DRAWN BY: KRM

DATE: FEB 1, 2023  
REV: 2 - FEB13, 2023

PAGE 4 OF 5

THESE IMAGES AND  
DRAWINGS ARE THE  
SOLE PROPERTY OF  
THE PARCEL OWNER  
AND SHOULD NOT BE  
REPRODUCED, COPIED  
OR SHARED WITHOUT  
EXPRESS CONSENT

TOWER ROAD

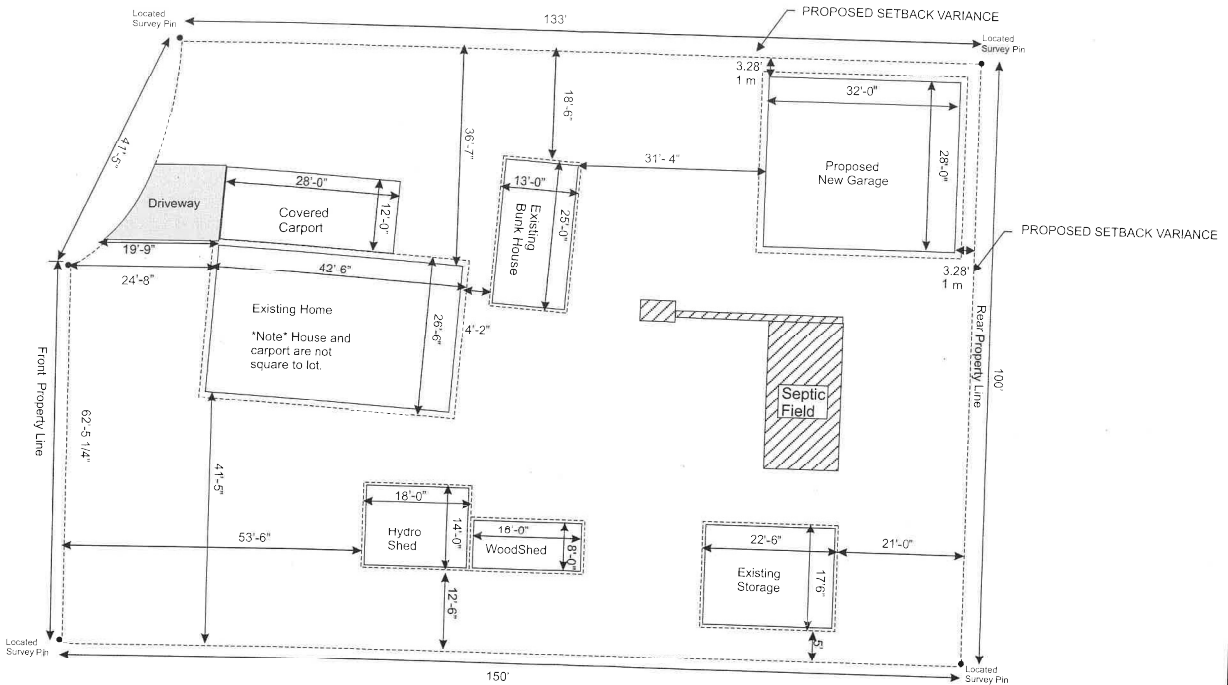

1 SITE PLAN  
1/16" = 1' - 0"

PID: 008-593-787  
Legal Description: Lot 13, Plan KAP12149,  
District Lot 902, Land District Yale Div of Yale  
Lot Area = .33 a - .133540 ha - 14374.8 sq. ft.  
Total Parcel Coverage = 3473 sq. ft. - (24.16%)