

# Development Variance Permit

FILE NO.: I2025.001-DVP

Owner:

Agent:

## GENERAL CONDITIONS

1. This Development Variance Permit is issued subject to compliance with all of the bylaws of the Regional District of Okanagan-Similkameen applicable thereto, except as specifically varied or supplemented by this Permit.
2. The land described shall be developed strictly in accordance with the terms and conditions and provisions of this Permit, and any plans and specifications attached to this Permit that shall form a part thereof.
3. Where there is a conflict between the text of the permit and permit drawings or figures, the drawings or figures shall govern the matter.
4. This Development Variance Permit is not a Building Permit.

## APPLICABILITY

5. This Development Variance Permit is substantially in accordance with Schedules 'A', 'B', 'C', and 'D', and applies to and only to those lands within the Regional District described below, and any and all buildings, structures and other development thereon:

Legal Description: Lot A, Plan KAP65129, District Lot 3186, SDYD

Civic Address: 778 Sheep Creek Road

Parcel Identifier (PID): 024-584-452 Folio: 07104.070

## CONDITIONS OF DEVELOPMENT

6. The land specified in Section 5 may be developed in accordance with the following variances to the Okanagan Valley Zoning Bylaw No. 2800, 2022, in the Regional District of Okanagan-Similkameen:
  - a) the minimum interior side parcel line setback for a accessory building in the Large Holdings One (LH1) Zone, as prescribed in Section 14.1.5(d)(iii), is varied:
    - i) from: 15 metres
    - to: 4.725 metres to the outermost projection as shown on Schedule 'B'.

**COVENANT REQUIREMENTS**

7. Not Applicable

**SECURITY REQUIREMENTS**

8. Not applicable

**EXPIRY OF PERMIT**

- 9. The development shall be carried out according to the following schedule:
  - a) In accordance with Section 504 of the *Local Government Act* and subject to the terms of the permit, if the holder of this permit does not substantially start any construction with respect to which the permit was issued within two (2) years after the date it was issued, the permit lapses.
  - b) Lapsed permits cannot be renewed; however, an application for a new development permit can be submitted.

Authorising resolution passed by the Regional Board on \_\_\_\_\_, 2025.

\_\_\_\_\_  
J. Zaffino, Chief Administrative Officer

In accordance with the authorization to execute under the Regional District’s *Chief Administrative Officer Delegation Bylaw No. 3033, 2023*:

\_\_\_\_\_  
C. Garrish, Senior Manager of Planning

\_\_\_\_\_  
Date

# Regional District of Okanagan-Similkameen


101 Martin St, Penticton, BC, V2A-5J9  
Tel: 250-492-0237 Email: [planning@rdos.bc.ca](mailto:planning@rdos.bc.ca)



Development Variance Permit

File No. I2025.001-DVP

Schedule 'A'

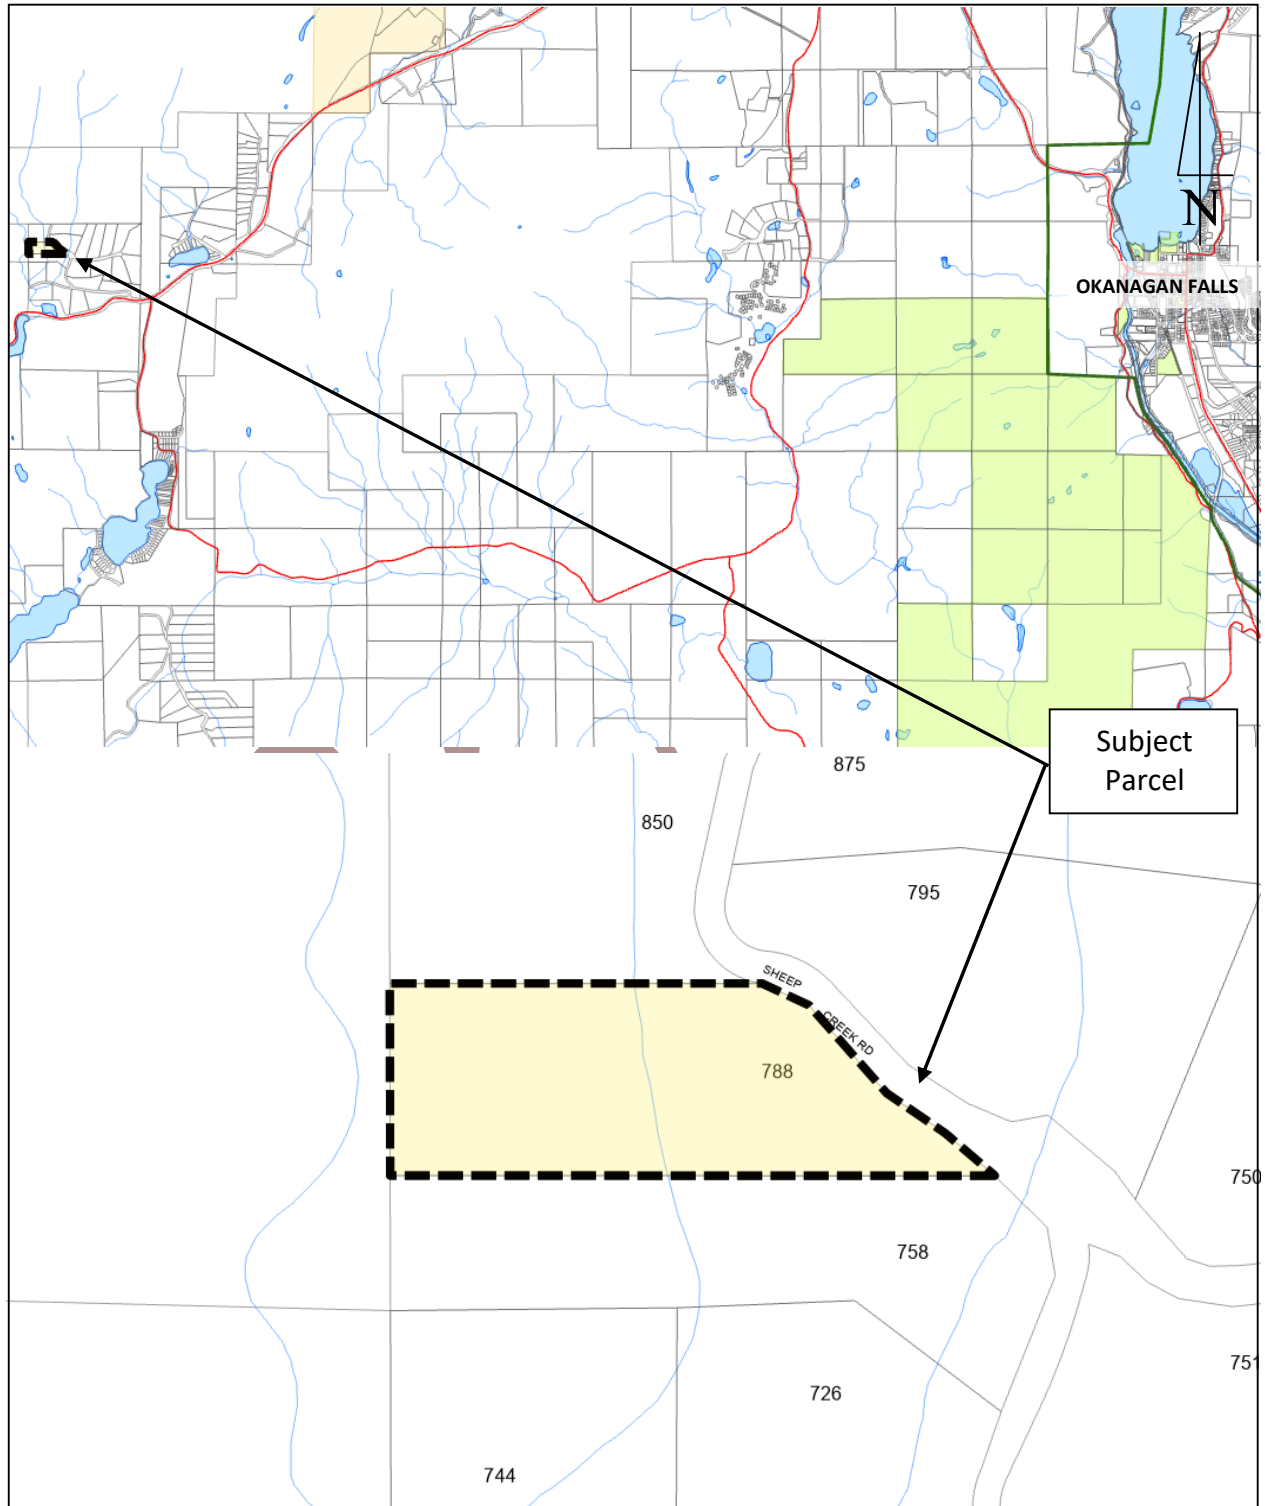

# Regional District of Okanagan-Similkameen

101 Martin St, Penticton, BC, V2A-5J9


Tel: 250-492-0237 Email: [planning@rdos.bc.ca](mailto:planning@rdos.bc.ca)



Development Variance Permit

File No. I2025.001-DVP

## Schedule 'B'

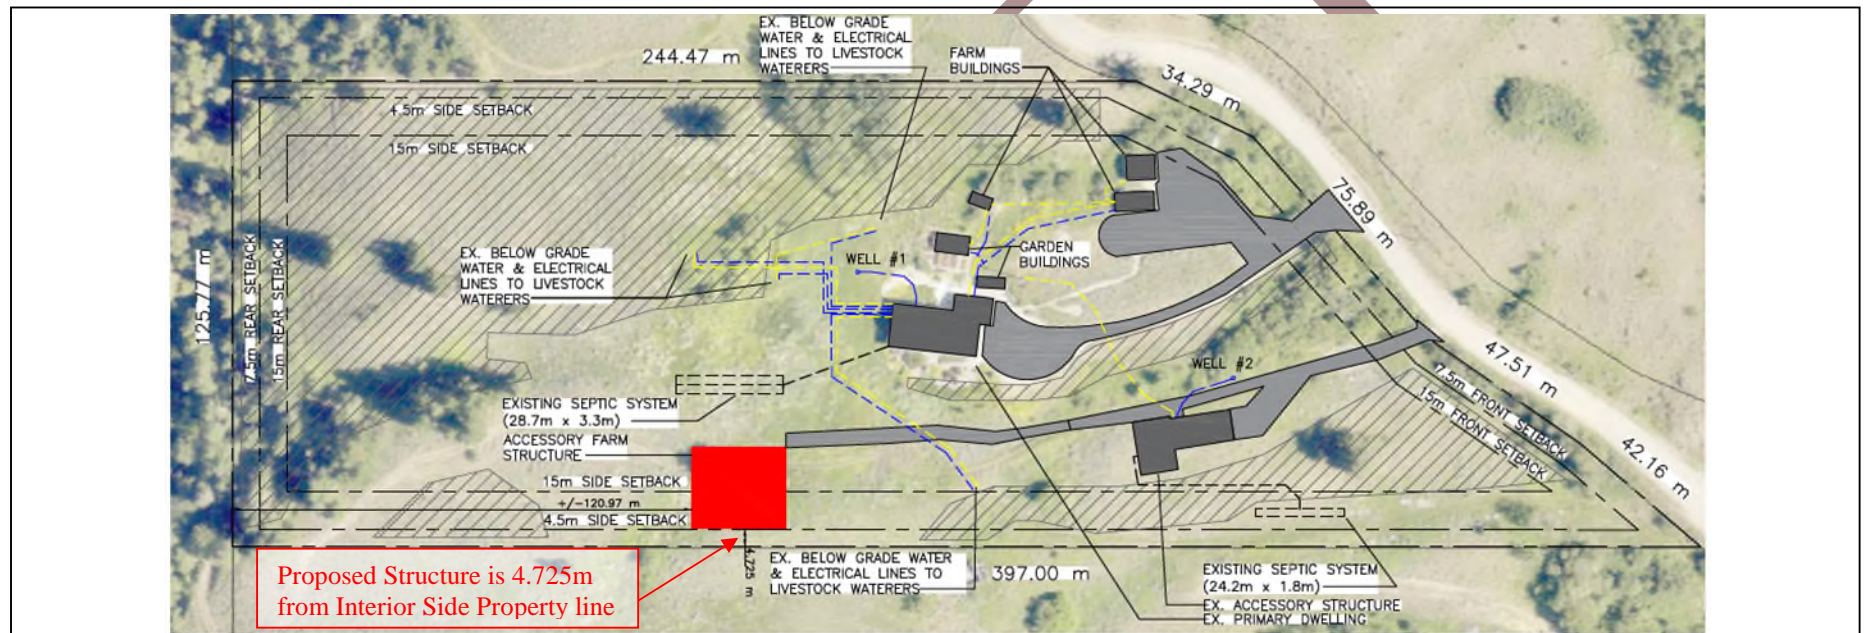

Zoning Requirements	
Current Zoning-	LH1- LARGE HOLDINGS ONE
<b>Building Setbacks</b>	
Front-	-7.5m
Rear-	-7.5m
Side Interior-	-4.725m
Side Exterior-	-7.5m
MAX Building, Accessory Building or Structure Height-	10.0m
<b>Proposed Accessory Structure Height-</b>	<b>9.31m</b>
<b>Lot Coverage Calculations</b>	
Existing Lot Size-Approx-	4.06ha - 40,612m <sup>2</sup>
MAX Lot Coverage 10%-	40,612 x 10% = 4,061.2m <sup>2</sup>
Existing Lot Coverage-	632m <sup>2</sup>
<b>Farm Building-</b>	<b>555.1m<sup>2</sup></b>
<b>Proposed Lot Coverage-</b>	<b>1187.1m<sup>2</sup>- 2.92%</b>



PROJECT: FARM BUILDING  
 PROJECT ADDRESS: 788 SHEEP CREEK ROAD, KALEDEN, BC  
 LEGAL DESCRIPTION: LOT A, PLAN KAP65129, DISTRICT LOT 3186, SDYD  
 CURRENT ZONING: LH1  
 PLOT DATE: DECEMBER 15, 2024

Project Sheet List	
Sheet #	Sheet Name
1.0	Site Plan
2.0	Foundation Plan
3.0	Main Floor Plan
A4.0	Elevations
A4.1	Elevations

# Regional District of Okanagan-Similkameen

101 Martin St, Penticton, BC, V2A-5J9


Telephone: 250-492-0237 Email: [info@rdos.bc.ca](mailto:info@rdos.bc.ca)



Development Variance Permit

File No. I2025.001-DVP

## Schedule 'C'

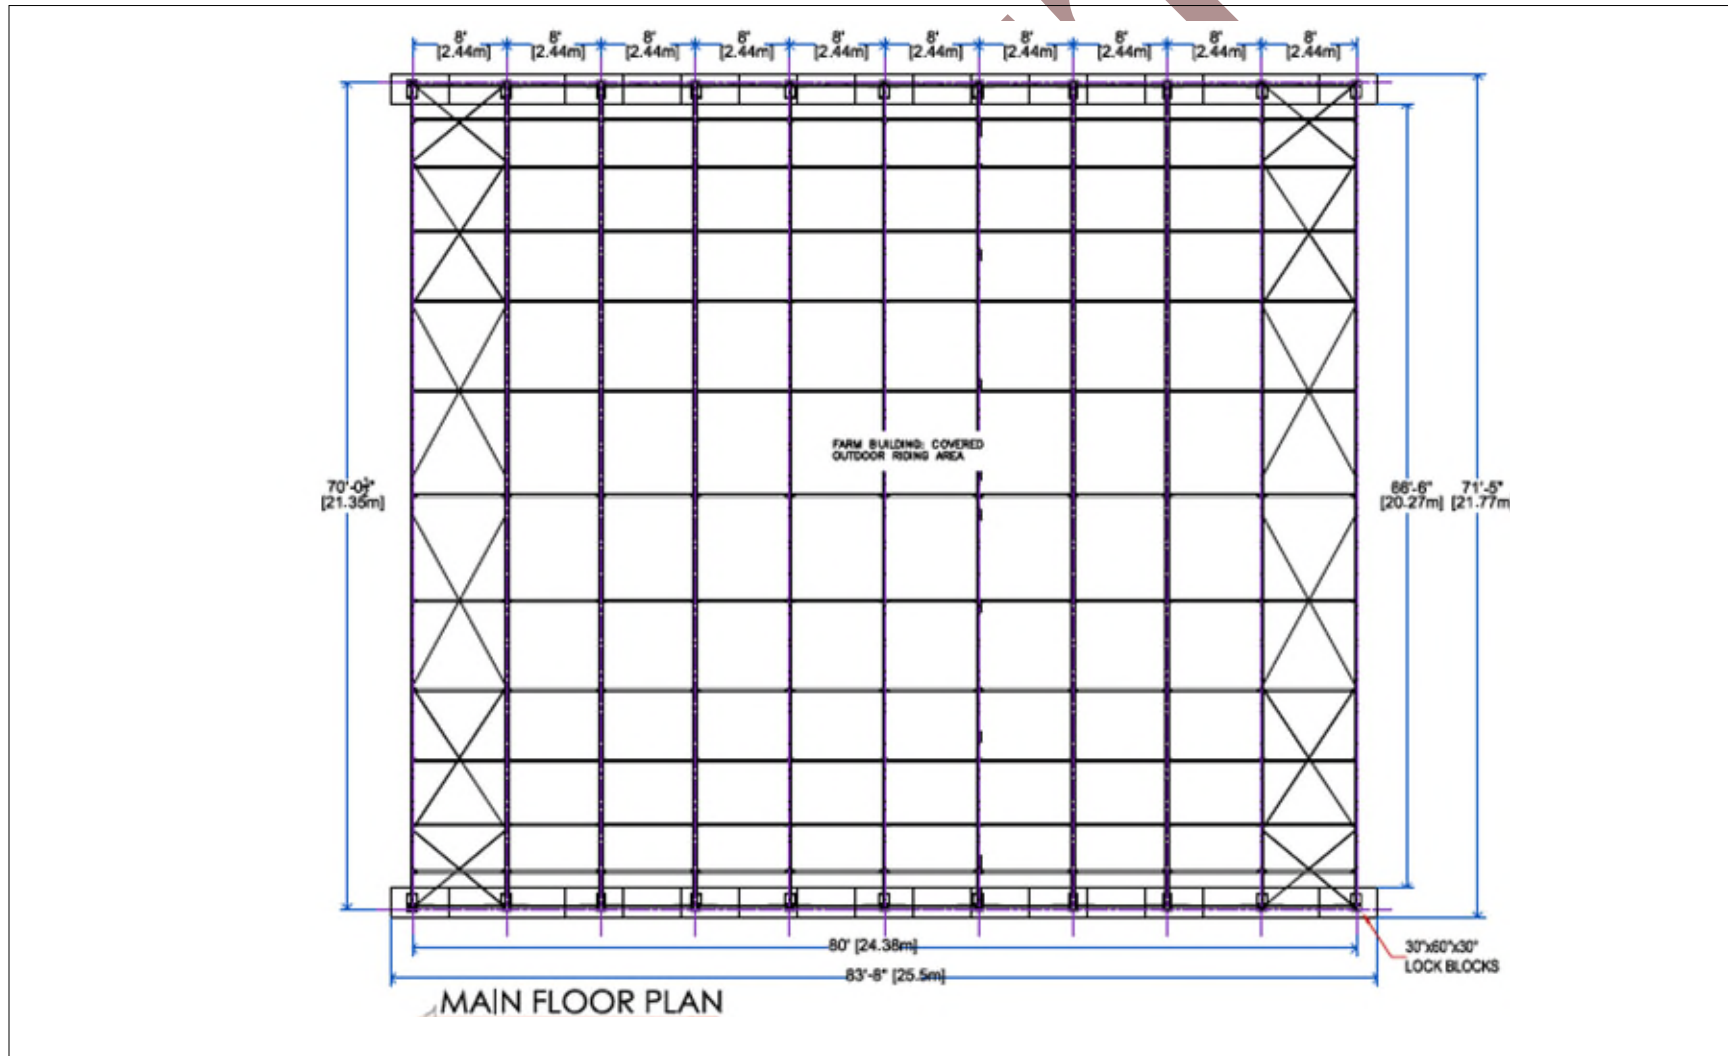

# Regional District of Okanagan-Similkameen

101 Martin St, Penticton, BC, V2A-5J9

Telephone: 250-492-0237 Email: [info@rdos.bc.ca](mailto:info@rdos.bc.ca)



Development Variance Permit

File No. I2025.001-DVP

Schedule 'D'

