


① FRONT ELEVATION - EAST
 3/16" = 1' - 0"

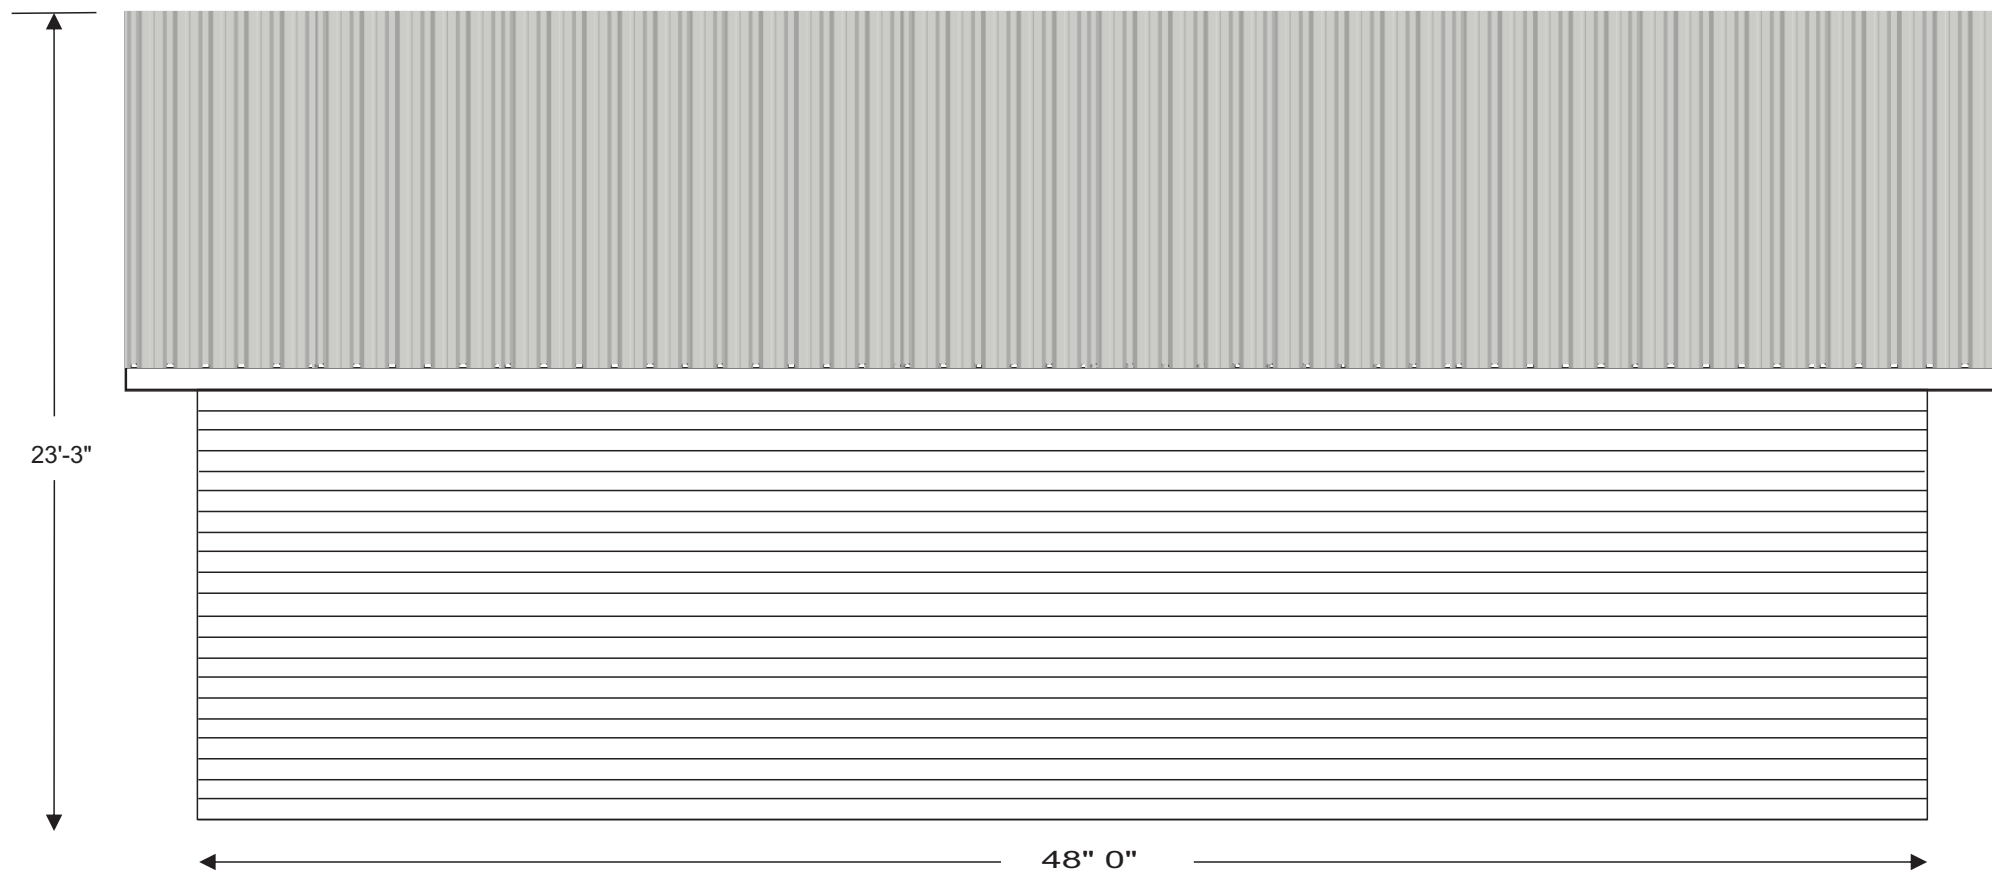

② RIGHT SIDE ELEVATION - SOUTH
 3/16" = 1' - 0"

FLACH
 NEW BUILD

GARAGE PLAN

PID: 025-645-072
 Legal Description: Lot 3, Plan KAP73250,
 District Lot 901, Yale Div of Yale Land District


LOCATION: EASTGATE,
 MANNING PARK

DRAWN BY: KRM


DATE: OCT 1, 2023

PAGE 1 OF 7

THESE IMAGES AND
 DRAWINGS ARE THE
 SOLE PROPERTY OF
 THE PARCEL OWNER
 AND SHOULD NOT BE
 REPRODUCED COPIED
 OR SHARED WITHOUT
 EXPRESS CONSENT.

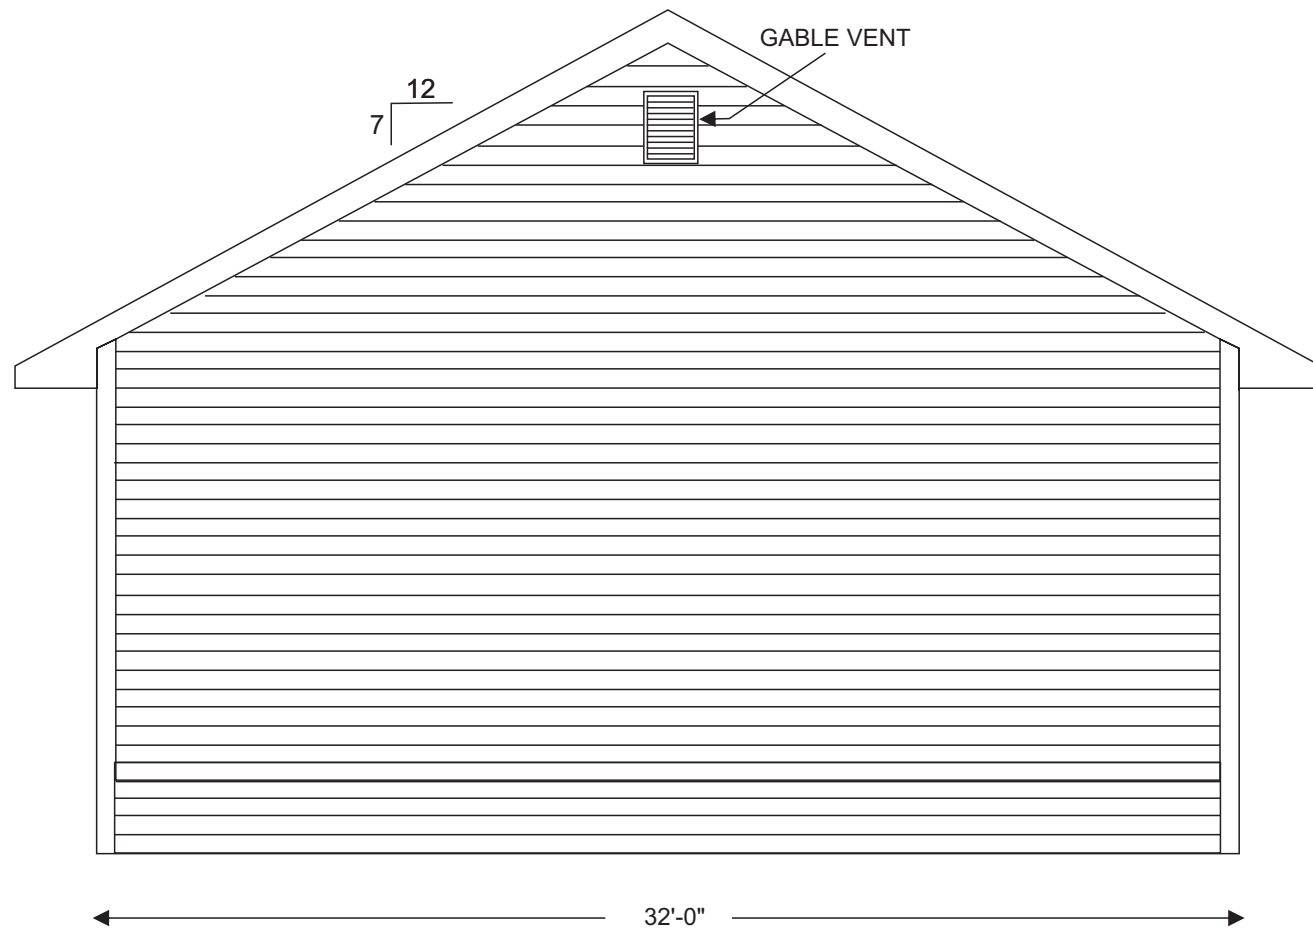

① REAR ELEVATION - WEST
3/16" = 1' - 0"

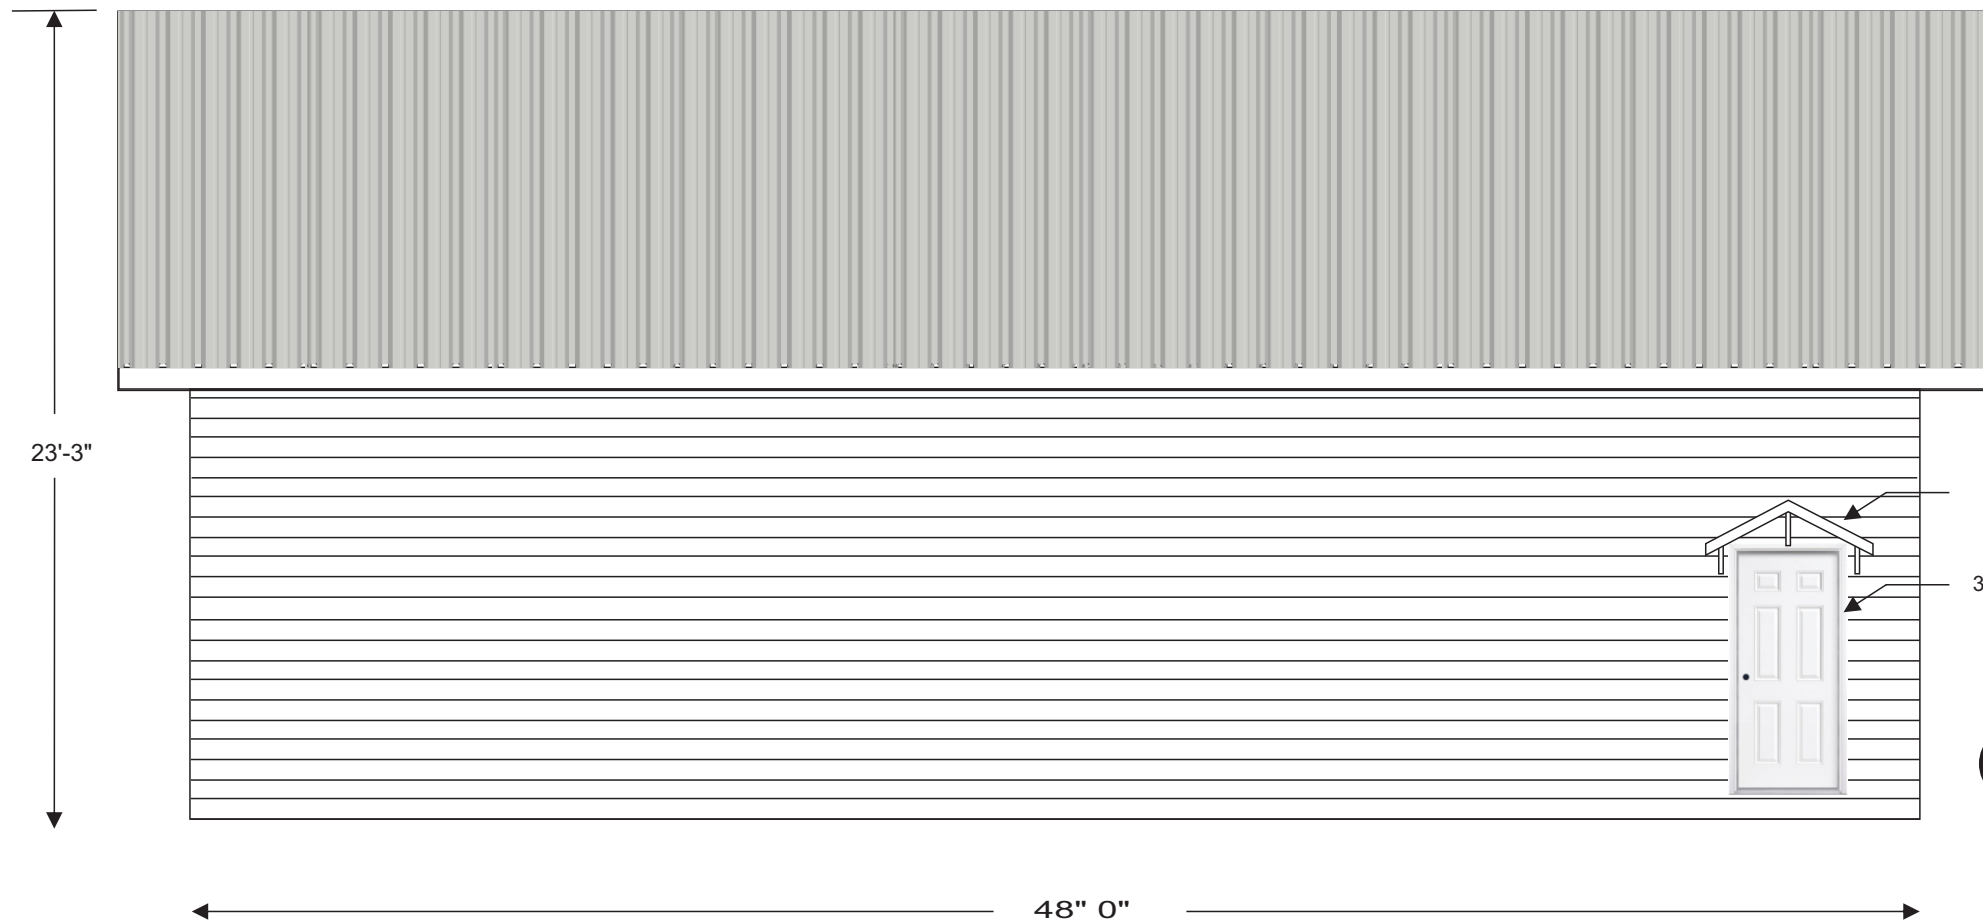

② LEFT SIDE ELEVATION - NORTH
3/16" = 1' - 0"

GARAGE PLAN

PID: 025-645-072
Legal Description: Lot 3, Plan KAP73250,
District Lot 901, Yale Div of Yale Land District

LOCATION: EASTGATE,
MANNING PARK

DRAWN BY: KRM


DATE: OCT 1, 2023

PAGE 2 OF 7

THESE IMAGES AND
DRAWINGS ARE THE
SOLE PROPERTY OF
THE PARCEL OWNER
AND SHOULD NOT BE
REPRODUCED COPIED
OR SHARED WITHOUT
EXPRESS CONSENT.



1 FOUNDATION PLAN
3/16" = 1' - 0"

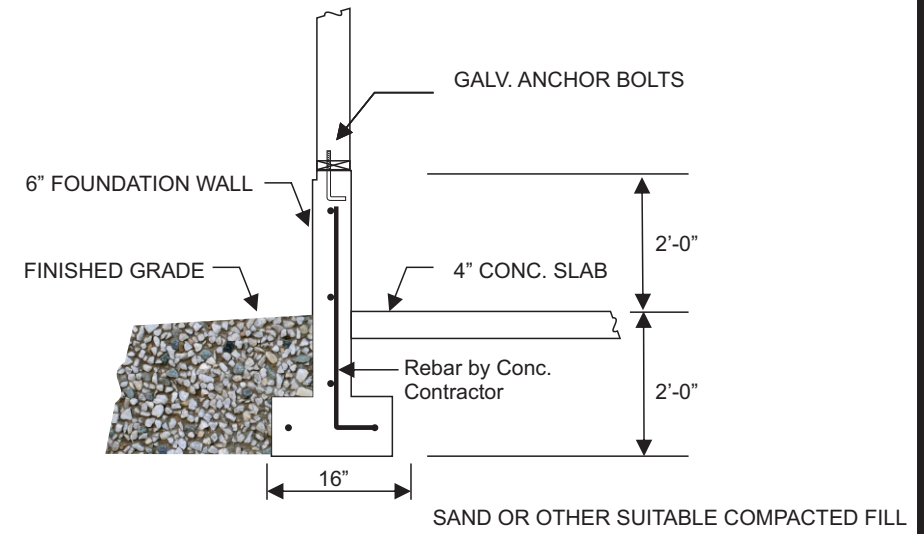

2 FOUNDATION SECTION
3/8" = 1' - 0"



3 TYPICAL FOUNDATION CONST. NTS

GARAGE PLAN

PID: 025-645-072
 Legal Description: Lot 3, Plan KAP73250,
 District Lot 901, Yale Div of Yale Land District


LOCATION: EASTGATE,
MANNING PARK

DRAWN BY: KRM


DATE: OCT 1, 2023

PAGE 3 OF 7

THESE IMAGES AND DRAWINGS ARE THE SOLE PROPERTY OF THE PARCEL OWNER AND SHOULD NOT BE REPRODUCED COPIED OR SHARED WITHOUT EXPRESS CONSENT.

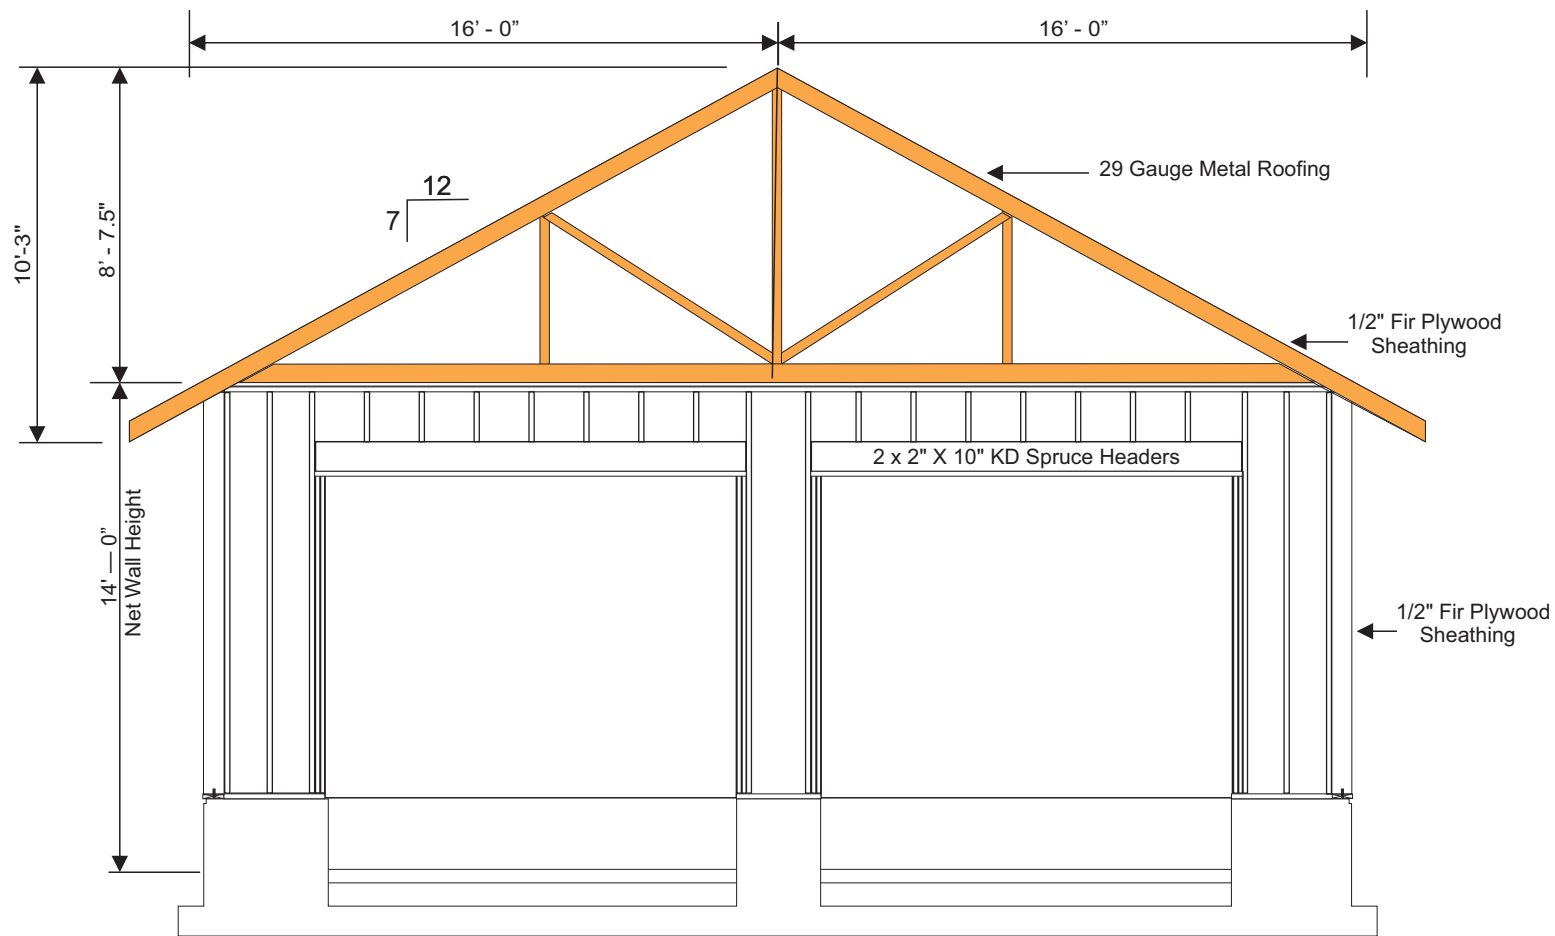

1 END WALL - GABLE ELEVATION
3/16" = 1' - 0"

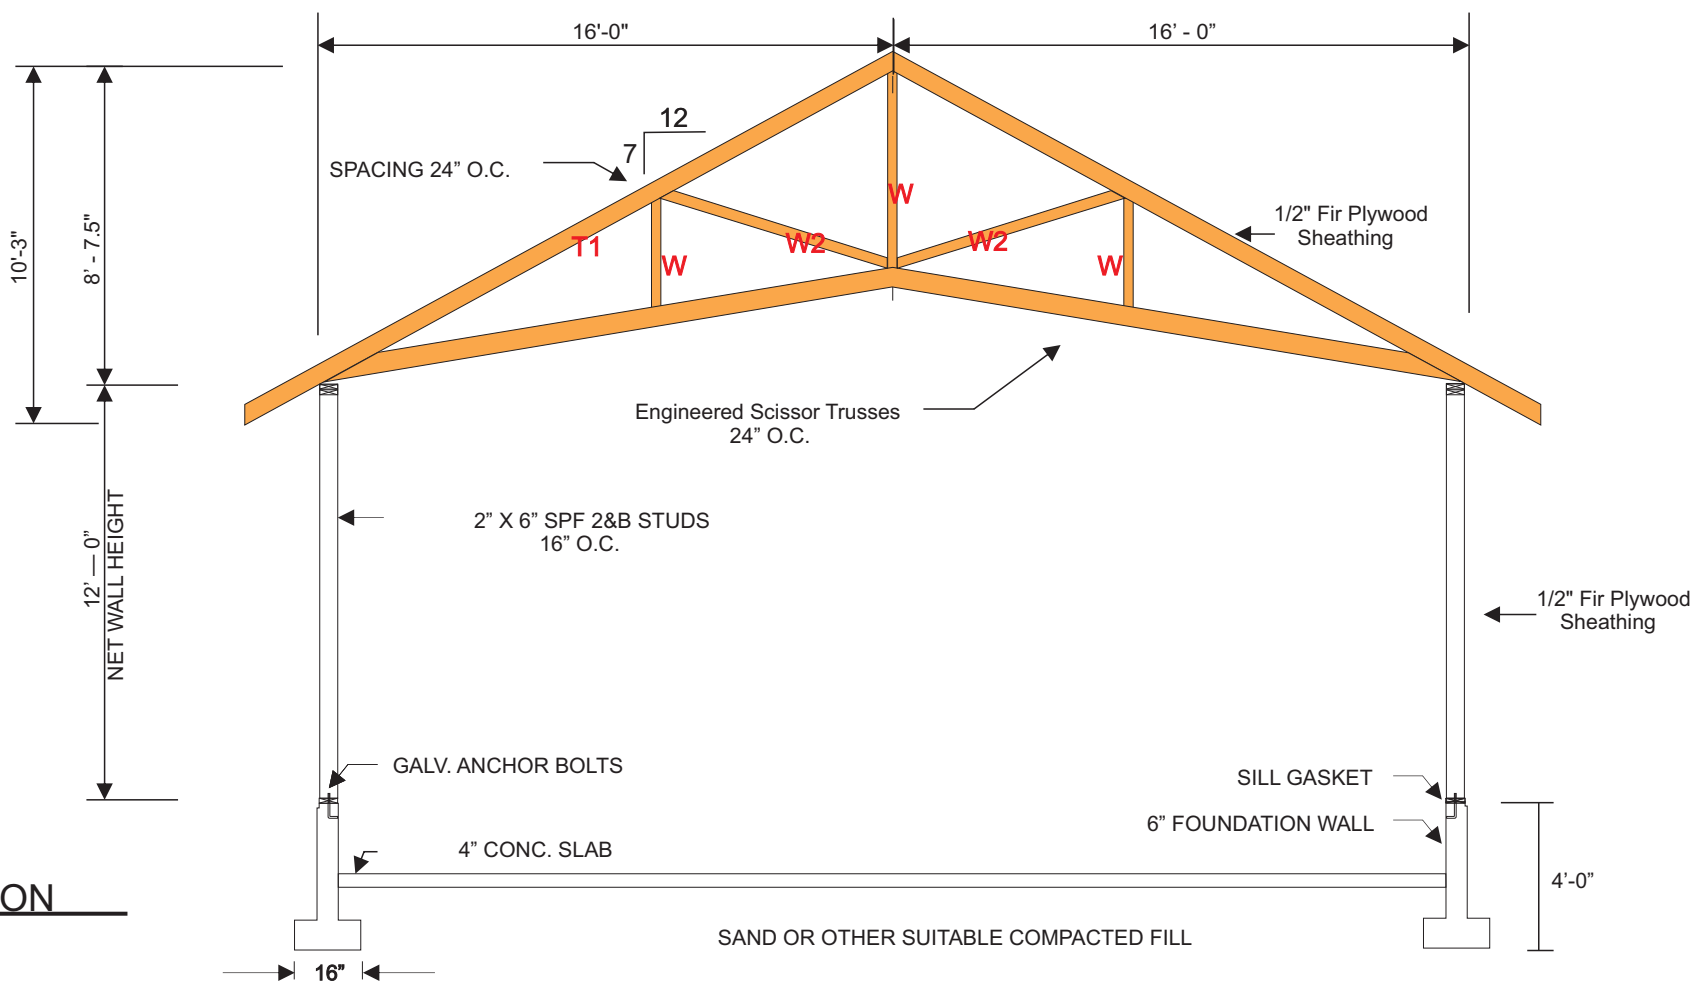

2 WALL and TRUSS SECTION
3/16" = 1' - 0"

GARAGE PLAN

PID: 025-645-072
Legal Description: Lot 3, Plan KAP73250,
District Lot 901, Yale Div of Yale Land District


LOCATION: EASTGATE,
MANNING PARK

DRAWN BY: KRM

DATE: OCT 1, 2023

PAGE 4 OF 7

THESE IMAGES AND
DRAWINGS ARE THE
SOLE PROPERTY OF
THE PARCEL OWNER
AND SHOULD NOT BE
REPRODUCED COPIED
OR SHARED WITHOUT
EXPRESS CONSENT.

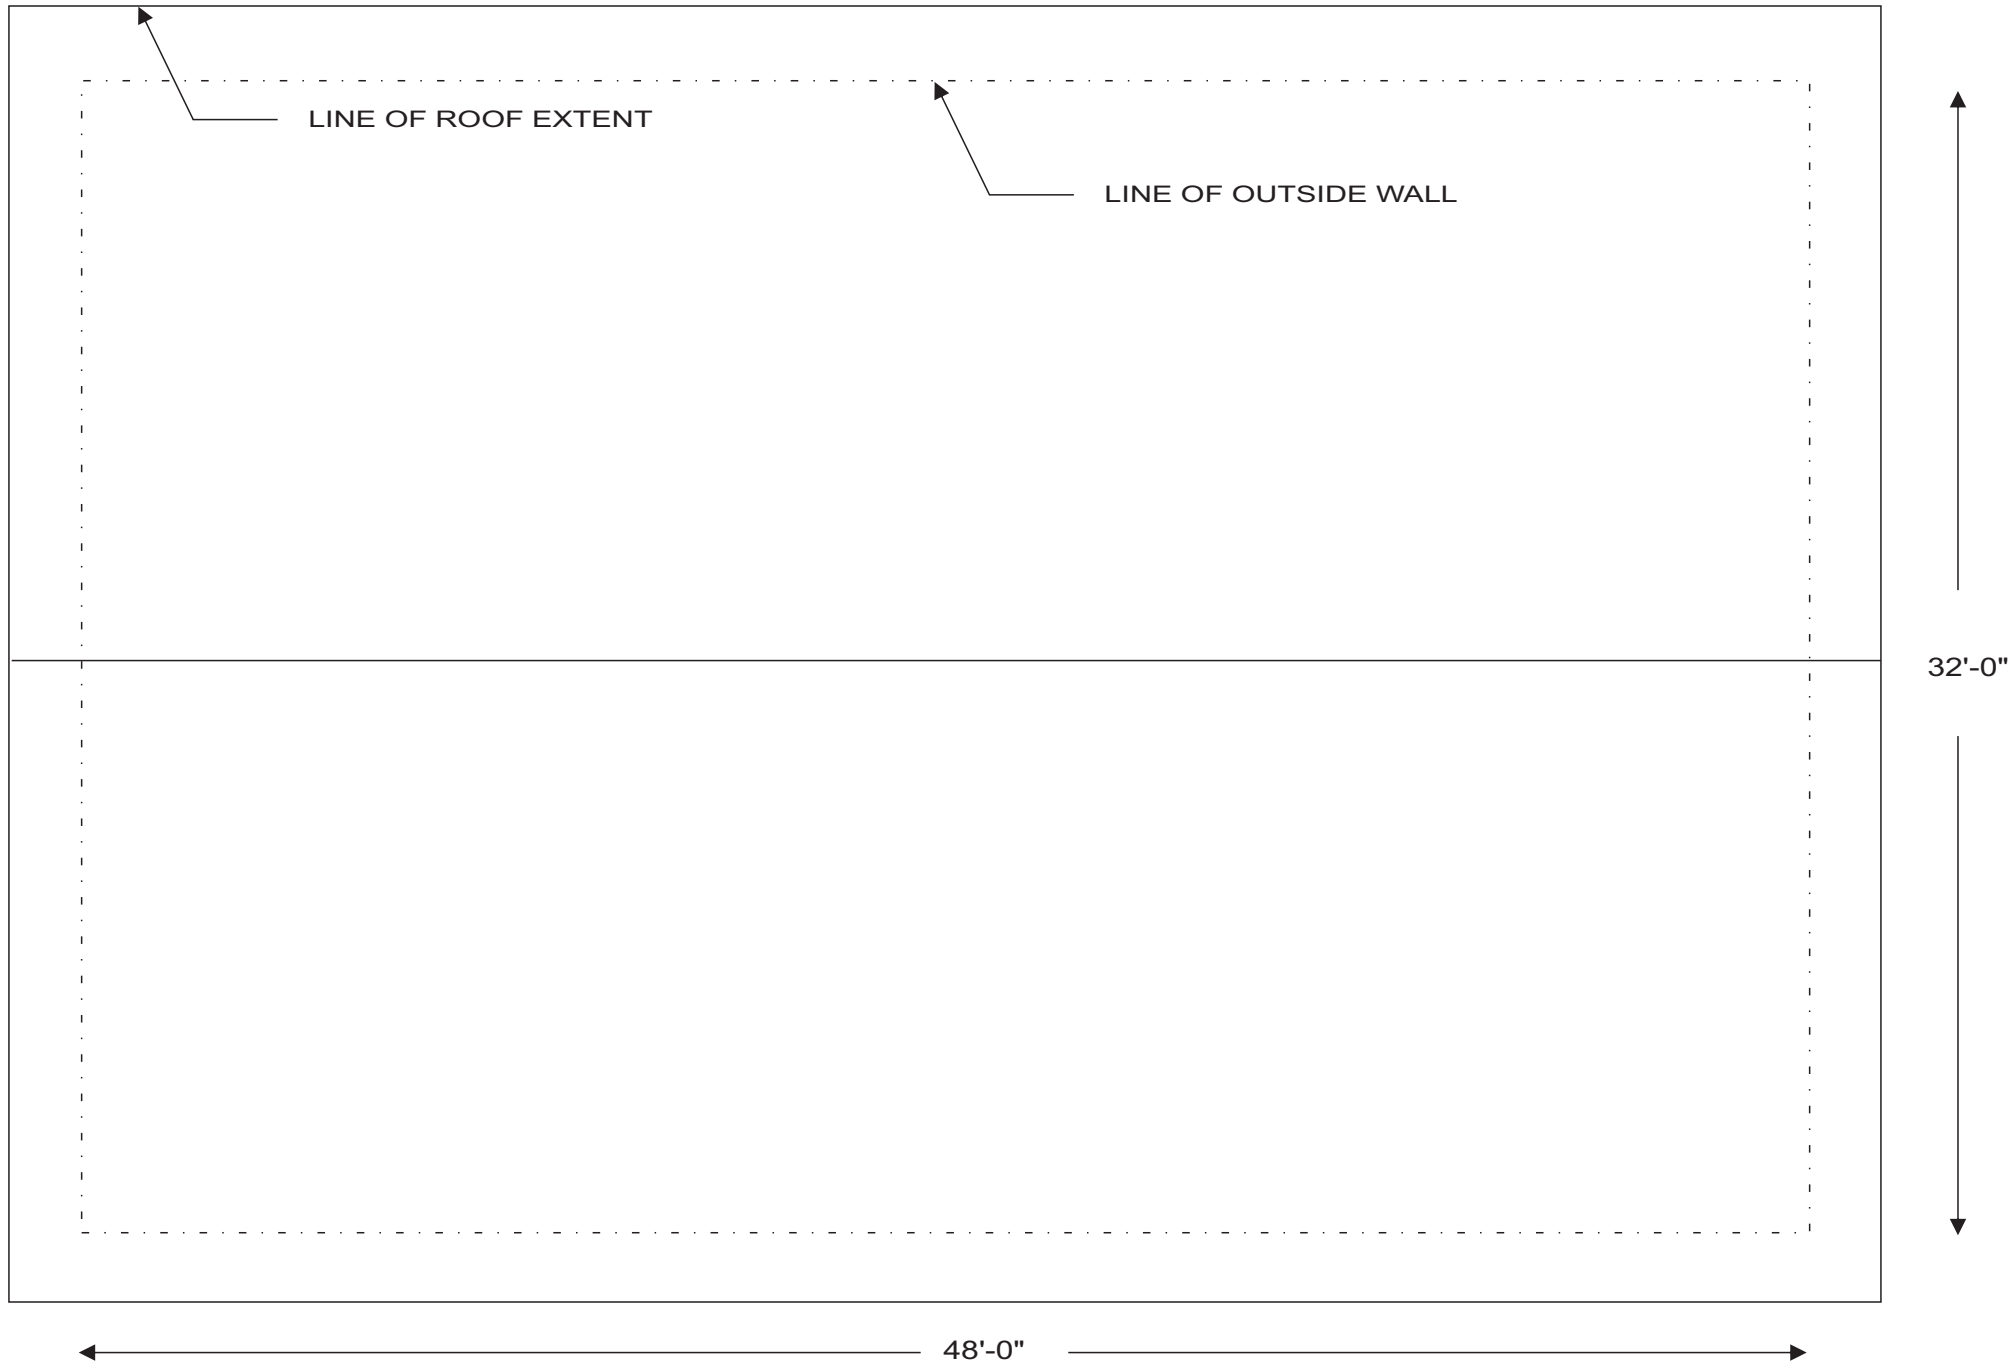

3 ROOF PLAN
 3/16" = 1' - 0"

FLACH
 NEW BUILD

GARAGE PLAN

PID: 025-645-072
 Legal Description: Lot 3, Plan KAP73250,
 District Lot 901, Yale Div of Yale Land District

LOCATION: EASTGATE,
 MANNING PARK

DRAWN BY: KRM

DATE: OCT 1, 2023

PAGE 5 OF 7

THESE IMAGES AND
 DRAWINGS ARE THE
 SOLE PROPERTY OF
 THE PARCEL OWNER
 AND SHOULD NOT BE
 REPRODUCED COPIED
 OR SHARED WITHOUT
 EXPRESS CONSENT.

GARAGE PLAN

PID: 025-645-072
Legal Description: Lot 3, Plan KAP73250,
District Lot 901, Yale Div of Yale Land District

LOCATION: EASTGATE,
MANNING PARK

DRAWN BY: KRM

DATE: OCT 1, 2023

PAGE 6 OF 7

THESE IMAGES AND
DRAWINGS ARE THE
SOLE PROPERTY OF
THE PARCEL OWNER
AND SHOULD NOT BE
REPRODUCED COPIED
OR SHARED WITHOUT
EXPRESS CONSENT.

ARDEN ROAD

395'

PID: 025-645-072
Legal Description: Lot 3, Plan KAP73250,
District Lot 901, Yale Div of Yale Land District


15'- 1"

84'

44'-0"

89'-7"

54'-7"

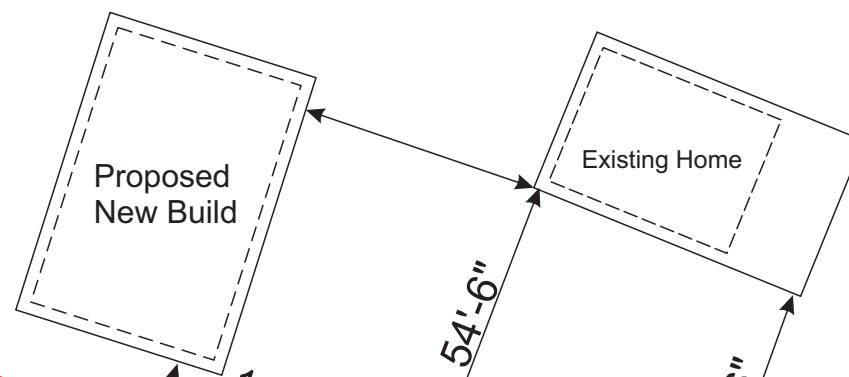

83'-6"

48'-4"

14'-8"
(4.5 me)

54'-6"

50'-6"

208'-8"

46'-9"

11'-10"

SIMILKAMEEN RIVER

1 SITE PLAN
1/32" = 1' - 0"



Subject Property

1 PARCEL MAP - FROM RDOS
N.T.S

FLACH
NEW BUILD

GARAGE PLAN

PID: 025-645-072
 Legal Description: Lot 3, Plan KAP73250,
 District Lot 901, Yale Div of Yale Land District

LOCATION: EASTGATE,
MANNING PARK

DRAWN BY: KRM

DATE: OCT 1, 2023

PAGE 7 OF 7

THESE IMAGES AND
DRAWINGS ARE THE
SOLE PROPERTY OF
THE PARCEL OWNER
AND SHOULD NOT BE
REPRODUCED COPIED
OR SHARED WITHOUT
EXPRESS CONSENT.