



PLAN SHOWING THE LOCATION OF IMPROVEMENTS ON LOT 2, BLOCK 41, TULAMEEN TOWNSITE PLAN, DISTRICT LOT 128, Y.D.Y.D.

SCALE 1:250

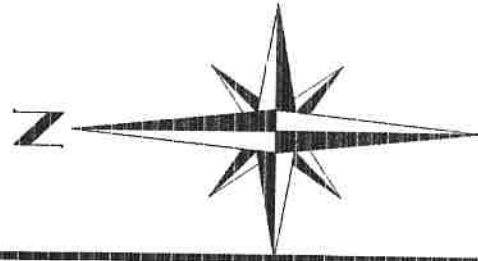

CIVIC ADDRESS: 2657, STRATHCONA AVENUE.

*This document is invalid unless originally signed and sealed.
Offsets not to be used to establish boundaries*

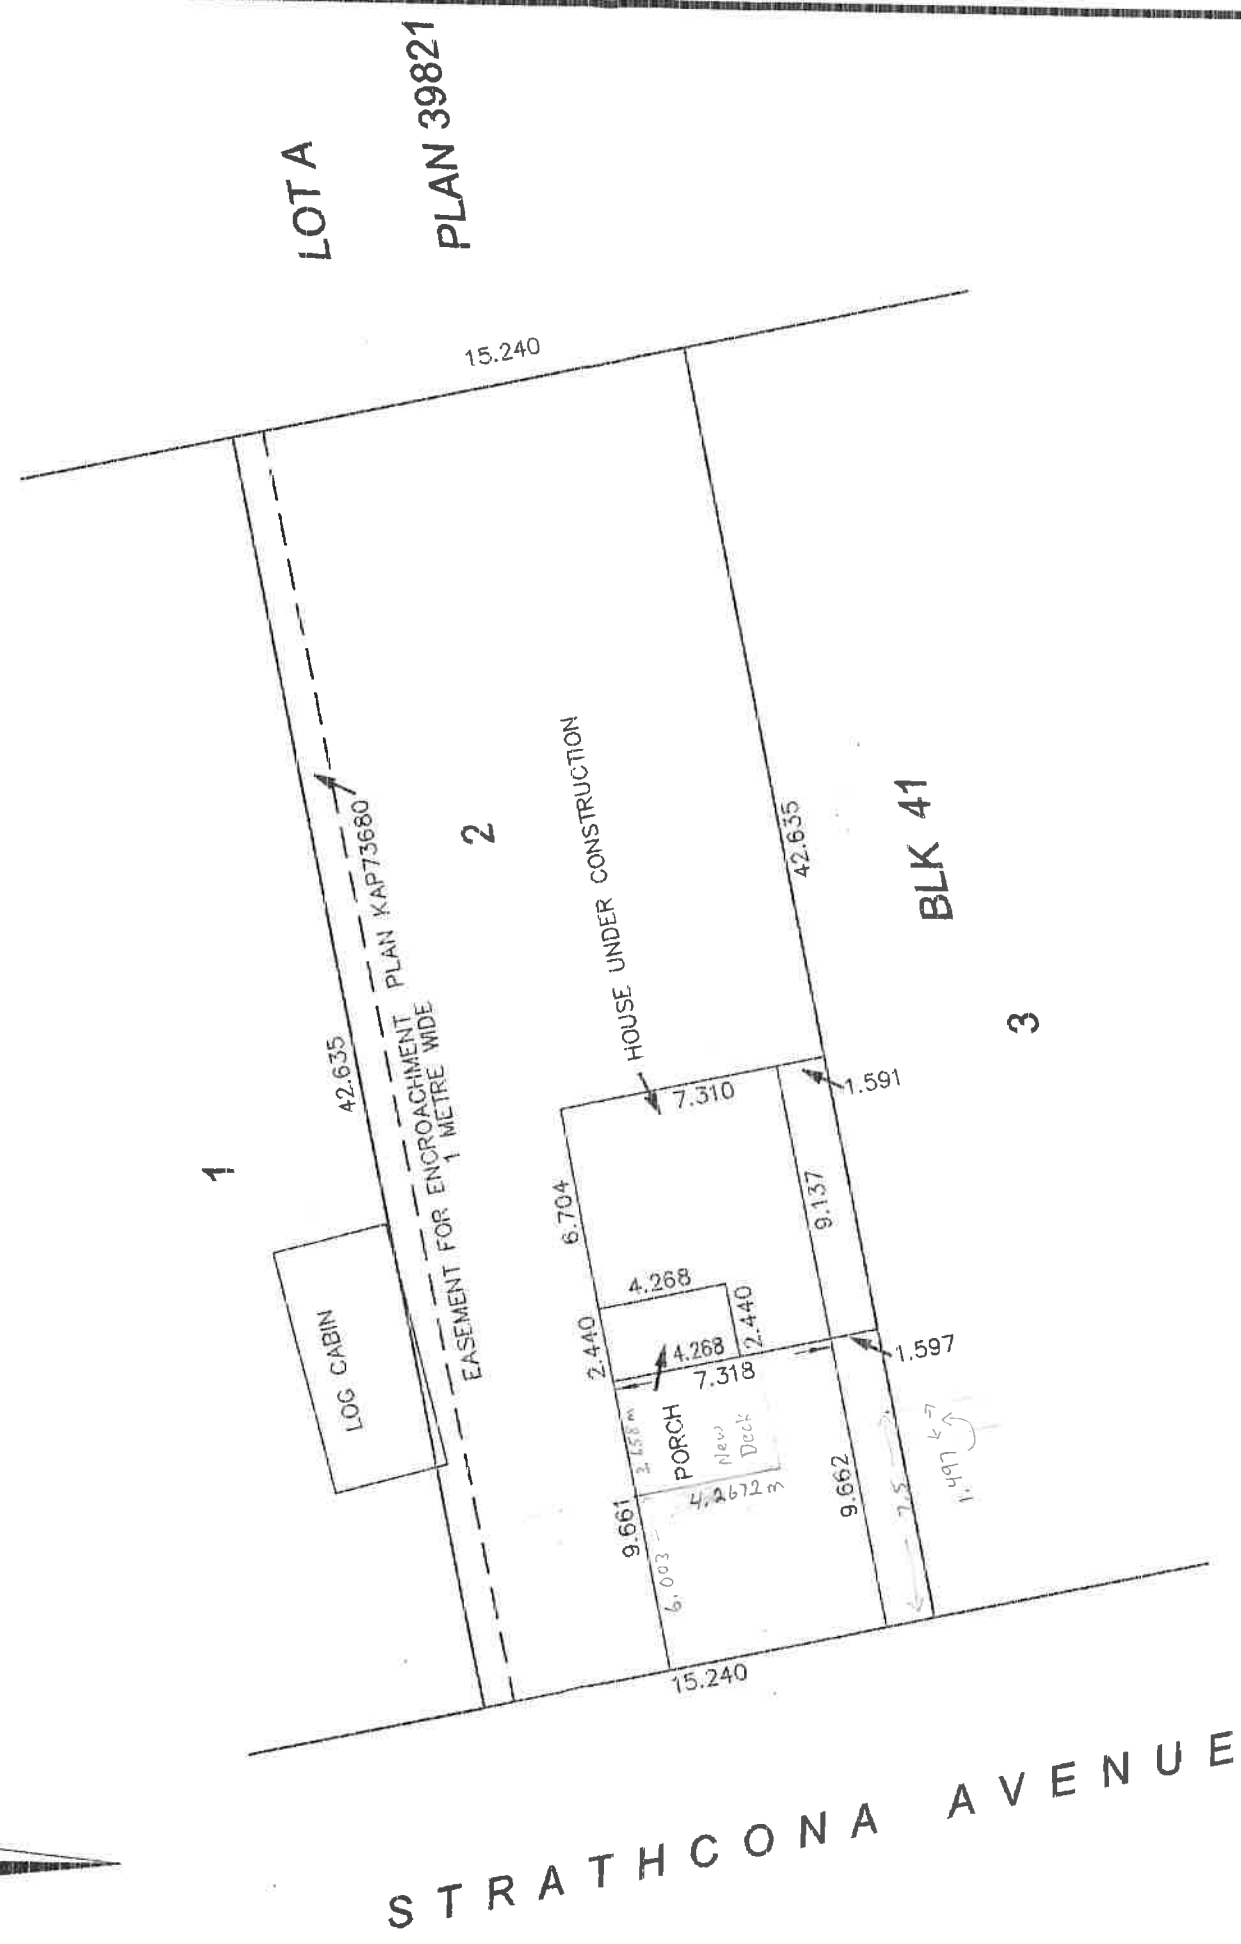

I herby certify that the improvements on the above mentioned parcel of land lie wholly within the boundaries thereof except for the encroachment as shown, (covered by easement for encroachment)

LOCATION CERTIFICATE.

Tim Hall

BCLS

Dated this 12th day of July 2010.

TIM HALL, LAND SURVEYOR
BOX 2080, PRINCETON BC, V0X 1W0
Ph / Fax: (250) 295-6761

Job No. 2998