



PROJECT


10230 - 81st STREET,
OSOYOOS, BC

ISSUED

A	Issued for DP/BP	03 AUG 21
B	Issued for deficiencies	21 AUG 21

REVISIONS

NOTES

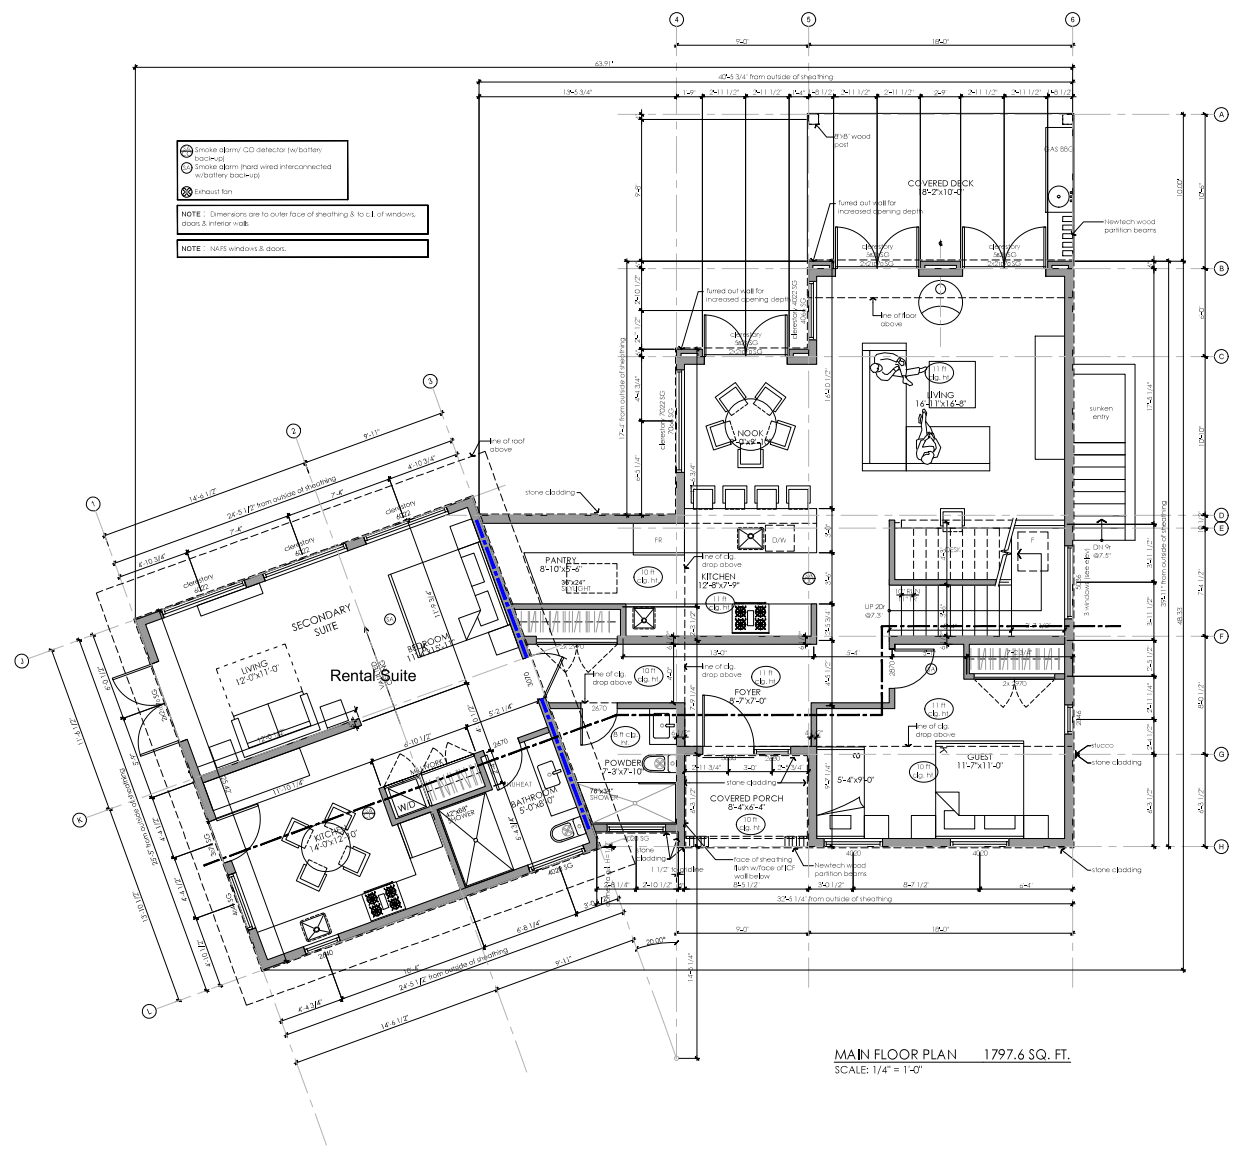

MAIN FLOOR PLAN 1797.6 SQ. FT.
SCALE: 1/4" = 1'-0"

REVISIONS
These drawings are intended for design reference only, and are not to be used for construction or permit drawing or for any purposes beyond their intended use. Information indicated in this drawing package is to be verified with the permitted construction drawings and related documents.
Some design items are not shown and shall be associated with the use of these drawings.

DRAWING

Main Floor Plan

DRAWN BY: MM SHEET:
CHECKED BY: KA
SCALE: 1/4" = 1'-0"
DATE: 01 MAY 21



This drawing and all other drawings are the property of Devise Design. It is to be used only for the project and location specified. It is not to be used for any other project or location without the written consent of Devise Design. All rights reserved.

PROJECT


10230 - 81st STREET,
OSOYOOS, BC

ISSUED
A Issued for DP/BP 03 AUG 21
B Issued for deficiencies 21 AUG 21

REVISIONS

NOTES

- Smoke alarm: CO detector (w/batter back-up)
 - Smoke alarm (hard wired interconnected w/battery back-up)
 - Exhaust fan
- NOTE:** Dimensions are to outer face of sheathing & to C.T. of windows, doors & interior walls.
- NOTE:** NB/FB windows & doors.

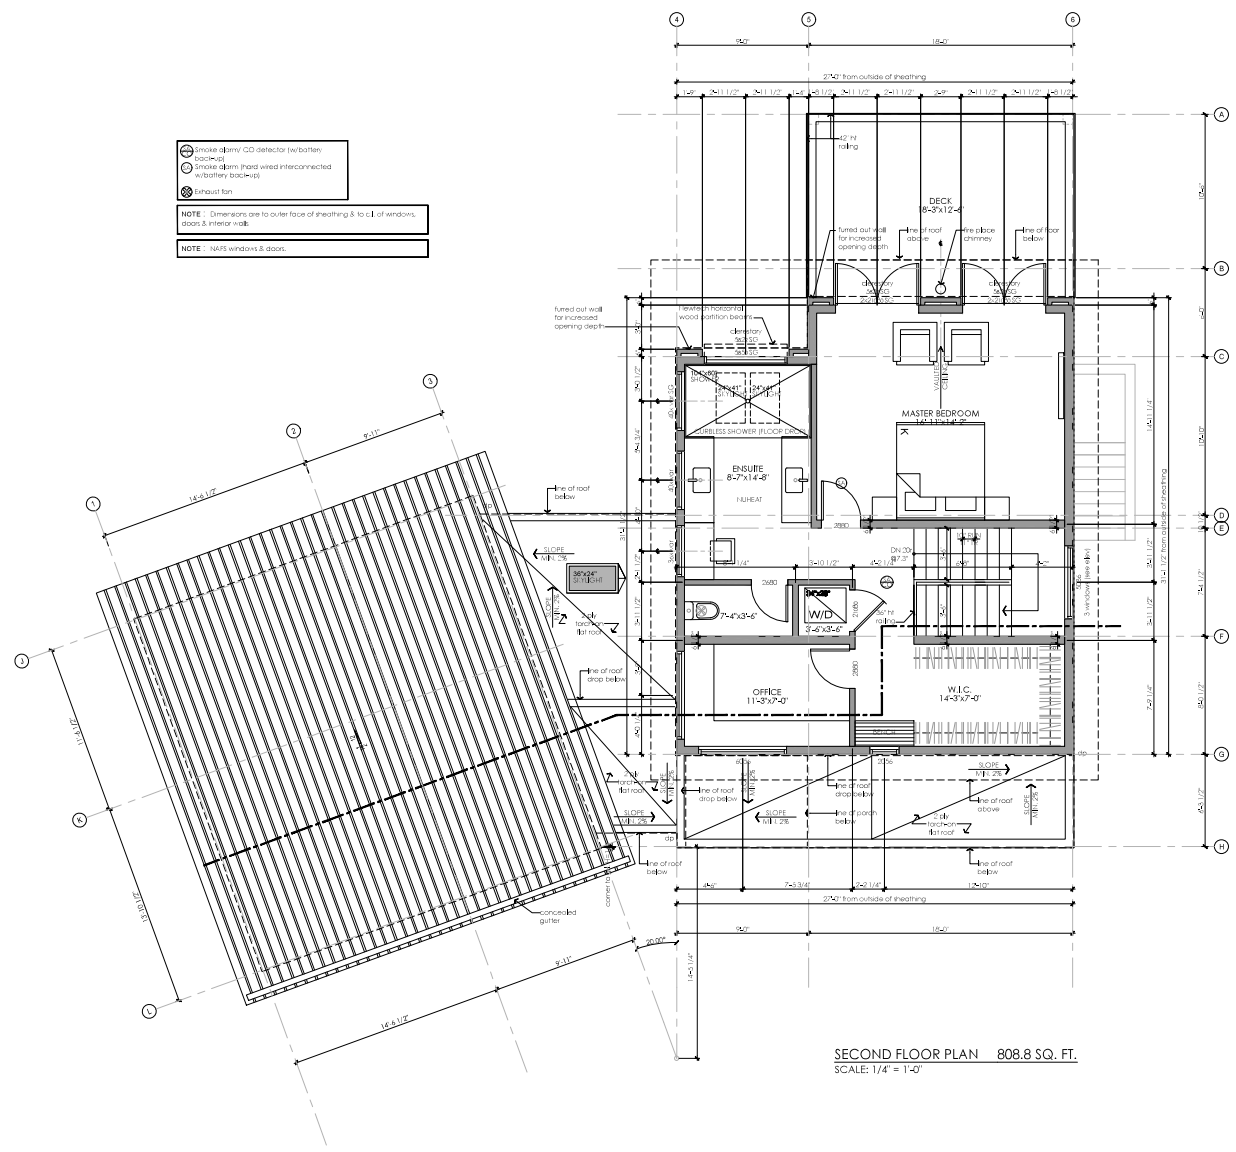

SECOND FLOOR PLAN 808.8 SQ. FT.
SCALE: 1/4" = 1'-0"

REVISIONS:
These drawings are intended for design reference only and are not to be used as construction permit drawings or for any purposes beyond that intended. All information indicated in the drawing packages to be verified with the permitted construction drawings and related to the work. Devise Design Inc. will not be held liable for any errors or omissions associated with the use of these drawings.

DRAWING

Upper Floor Plan

DRAWN BY: MM SHEET:
CHECKED BY: KA
SCALE: 1/4" = 1'-0"
DATE: 01 MAY 21