


18 COPYRIGHT SHELTER RESIDENTIAL DESIGN LTD 2024. ALL RIGHTS RESERVED.

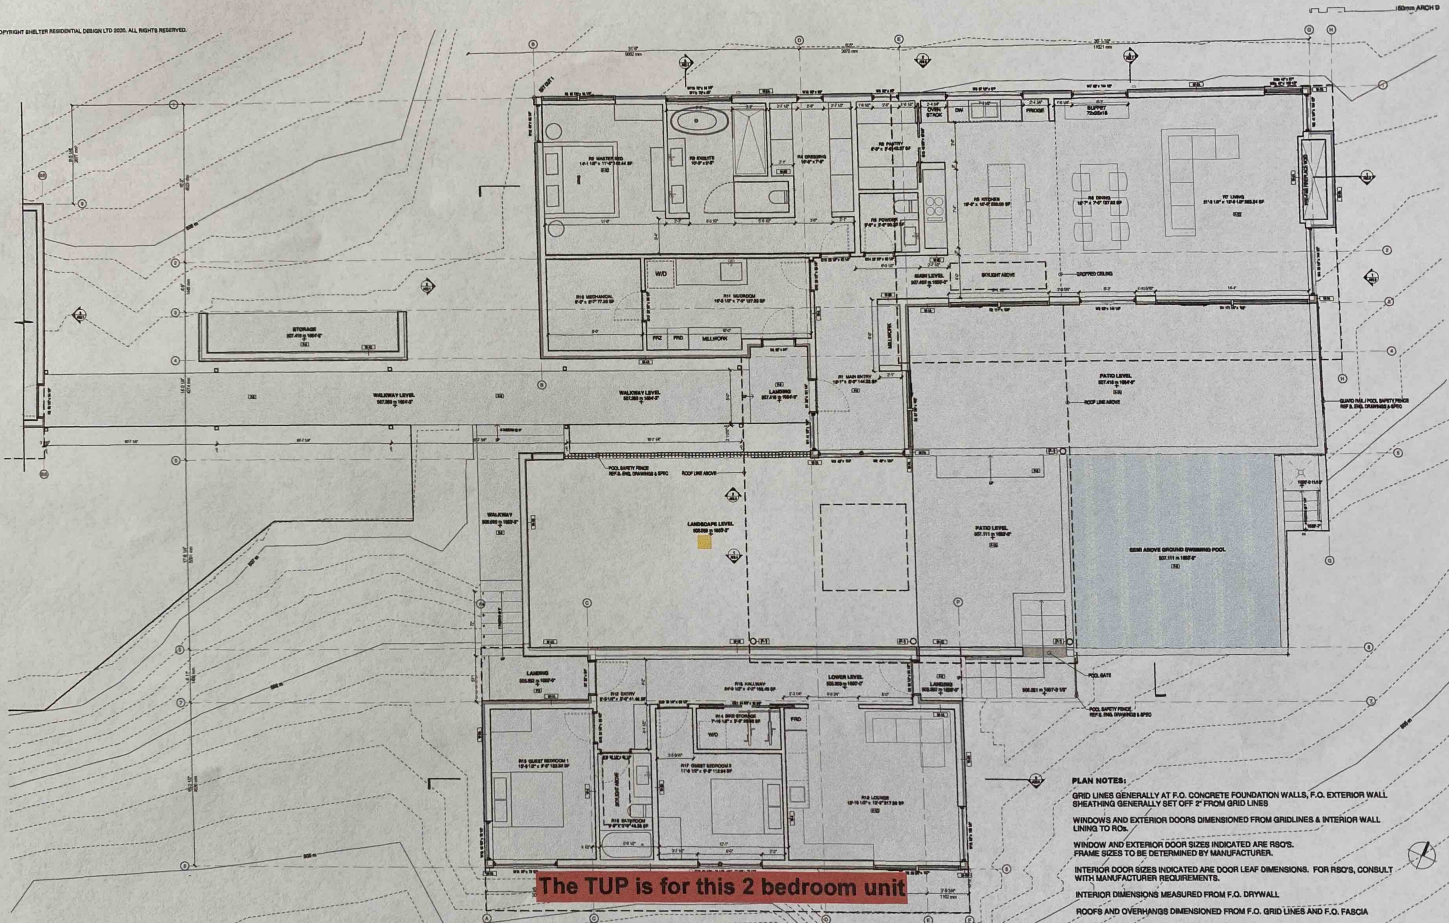

The TUP is for this 2 bedroom unit

PLAN NOTES:
 GRID LINES GENERALLY AT F.O. CONCRETE FOUNDATION WALLS, F.O. EXTERIOR WALL SHEATHING GENERALLY SET OFF 2" FROM GRID LINES
 WINDOWS AND EXTERIOR DOORS DIMENSIONED FROM GRIDLINES & INTERIOR WALL LINGING TO ROOF.
 WINDOW AND EXTERIOR DOOR SIZES INDICATED ARE RBO'S. FRAME SIZES TO BE DETERMINED BY MANUFACTURER.
 INTERIOR DOOR SIZES INDICATED ARE DOOR LEAF DIMENSIONS. FOR RBO'S, CONSULT WITH MANUFACTURER'S REQUIREMENTS.
 INTERIOR DIMENSIONS MEASURED FROM F.O. DRYWALL
 ROOFS AND OVERHANGS DIMENSIONED FROM F.O. GRID LINES AND F.O. FASCIA

1 RESIDENCE FLOOR PLAN
 1/4" = 1'-0"

CHECK COPY

Shelter residential design ltd 504 946 9102 info@shelterdesign.com	SHEETS AND REVISIONS NO. DATE DESCRIPTION 1 2024-08-01 DESIGN FOR STRUCTURAL REVIEW	NO. DATE DESCRIPTION 1 2024-08-01 DESIGN FOR STRUCTURAL REVIEW	PROJECT NAME Brull Helstier Residence 503 Wilson Mountain Road Oliver, BC	SHEET TITLE FLOOR PLAN	PROJECT NO. 2545 PLOTTED 2024-08-01 13:07:46 AM DRAWING 0001 REVISIONS 001
	APPLICABLE CODES British Columbia Building Code 2014, Part 9 zoning bylaw no. 2022, 2024 Provincial District of Columbia District Board			A10.2	