

Missing or invalid reference
File: E:\Cascadia\LOGO\Logo.pdf
Date: 11/30/20

NOTES:

PROJECT:

Single Family house

CIVIC ADDRESS:

2573 WORKMAN PLACE

LEGAL DESCRIPTION:


LOT 2, DL 207, SDYD, PLAN 71589

TITLE:

CLIENT:

SIMA FARZAD MAZAREI

NORTH ARROW

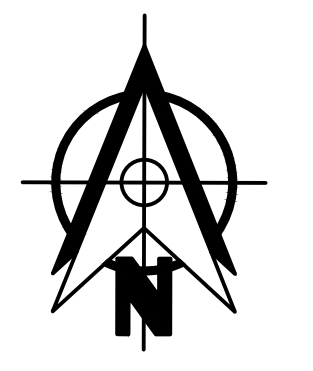

CAD FILE:

DESIGN BY:

FARID GHASEMI

DATE:

REV- 01 :

REV- 02 :

REV- 03 :

REV- 04 :

REV- 05 : 2020 11 30

SCALE:

1/4"=1'

DWG NO.

+543.44
ROOF LEVEL

+536.50
ROAD LEVEL

+534.55
BASE LEVEL
+534.00
SANITARY LEVEL

+534.70
GROUND FLOOR LEVEL

+534.00

Roof limitation
1782.05'

Minimum Desired
Room Height
1774.93'

PROPOSED
WOODEN DECK

First Floor Level
1765.75'


Ground floor
1754.27'

Property Line

NEIGHBOUR

POND

West Elevation
Scale: 1/4"=1'

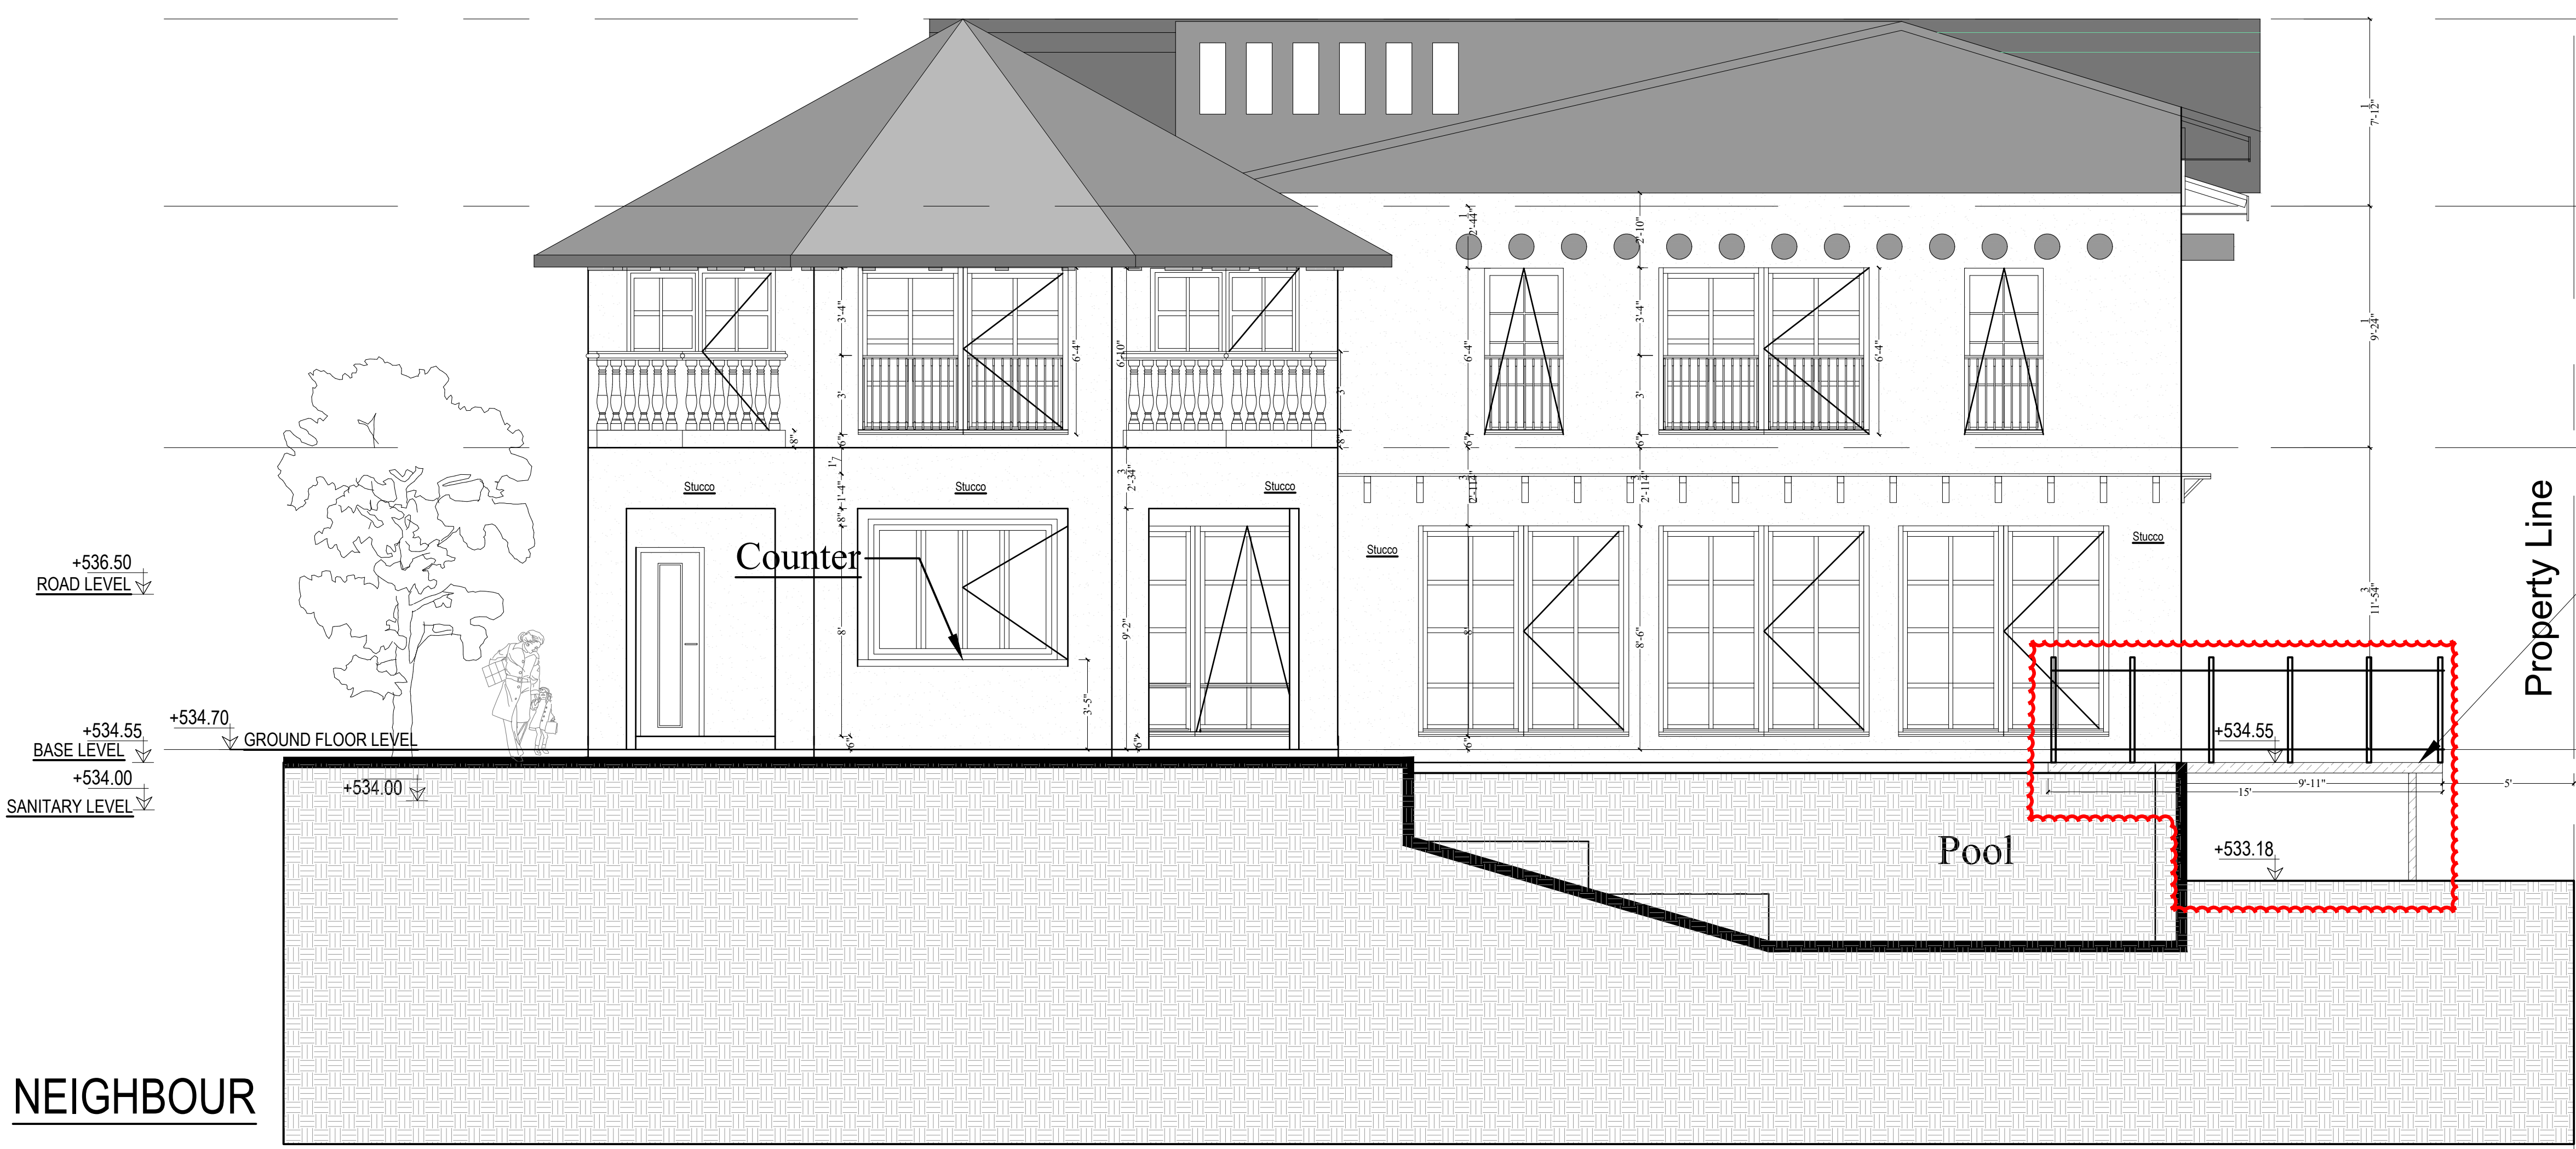

Missing or invalid reference
File: E:\Cascadia\LOGO\Logo.pdf
Date: 11/30/20

NOTES:

PROJECT:

Single Family house

CIVIC ADDRESS:

2573 WORKMAN PLACE

LEGAL DESCRIPTION:


LOT 2, DL 207, SDYD, PLAN 71589

TITLE:

CLIENT:

SIMA FARZAD MAZAREI

NORTH ARROW

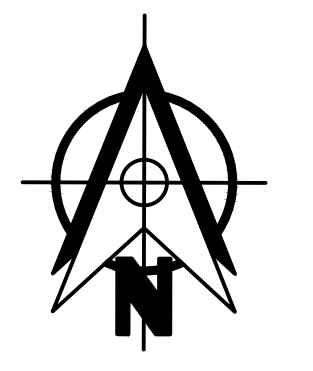

CAD FILE:

DESIGN BY:

FARID GHASEMI

DATE:

REV- 01 :

REV- 02 :

REV- 03 :

REV- 04 :

REV- 05 : 2020 11 30

SCALE:

1/4"=1'

DWG NO.

+543.44
ROOF LEVEL

+536.50
ROAD LEVEL

+534.55
BASE LEVEL
+534.00
SANITARY LEVEL

+534.70
GROUND FLOOR LEVEL

+534.00

Roof limitation
1782.05'

Minimum Desired
Room Height
1774.93'

PROPOSED
WOODEN DECK

First Floor Level
1765.75'

Ground floor
1754.27'

NEIGHBOUR

POND

West Elevation
Scale: 1/4"=1'

