



Variance Application
for
Garage Height

(not a complete set of building plans)



NO.	DESCRIPTION	BY	DATE

SHEET TITLE:
**Variance Proposal
Exterior Elevations**

PROJECT DESCRIPTION:
 Home Modification
 2070 Nicola Ave. Tulummen B.C.
 Legal Description: Lot 9, Block 30, District Lot 128,
 Yale Div of Yale Land District, TOWNSHIP OF TULAMMEN
 Folio: 00553.020 PID: 012-916-030

DRAWINGS PROVIDED BY:
 Lipske Flats Design
 P.O. Box 481
 Princeton, BC Canada V0K 1W0
 Email: info@lipskedesign.com



DATE:

04/Mar/2022

SCALE:


SHEET:

1

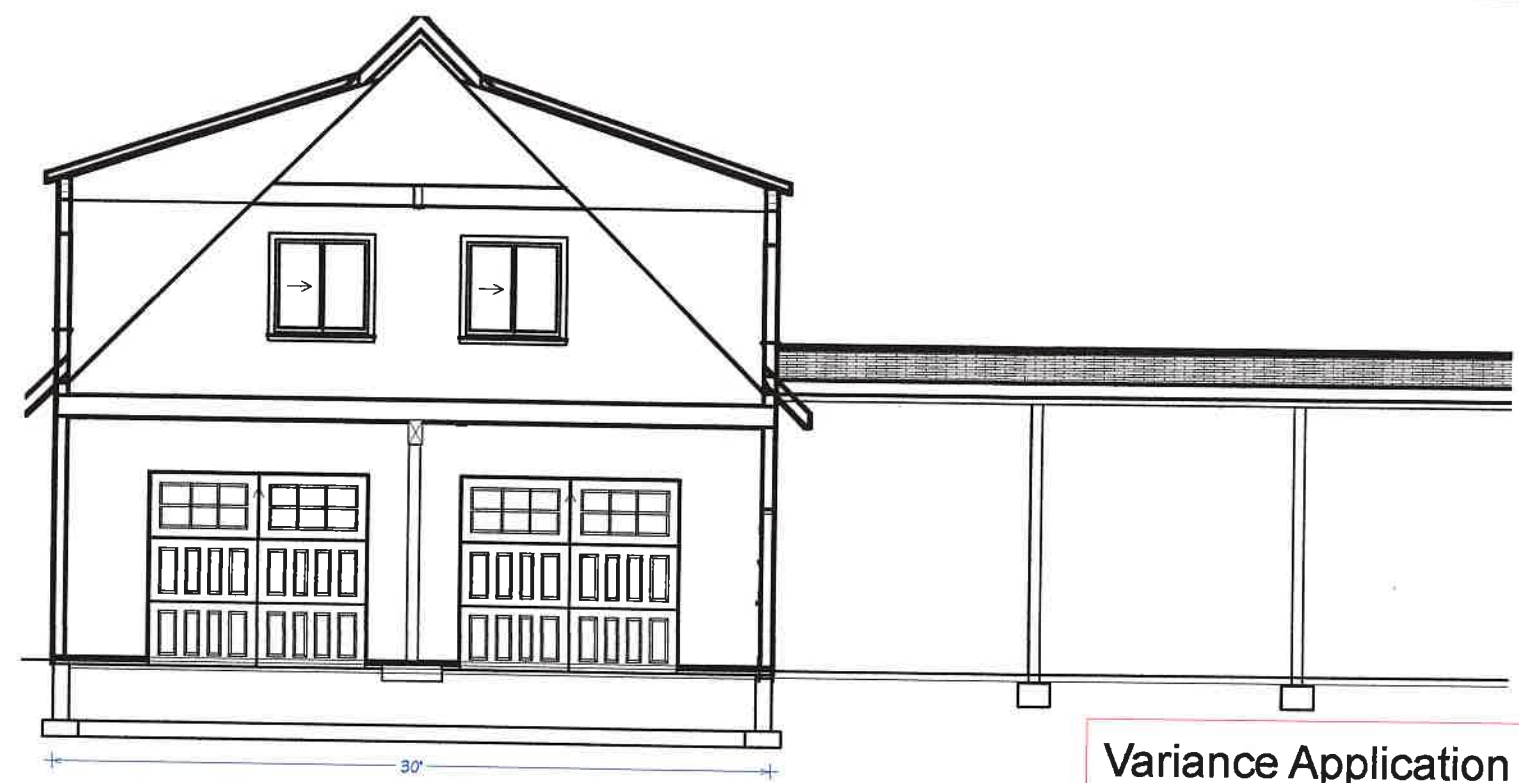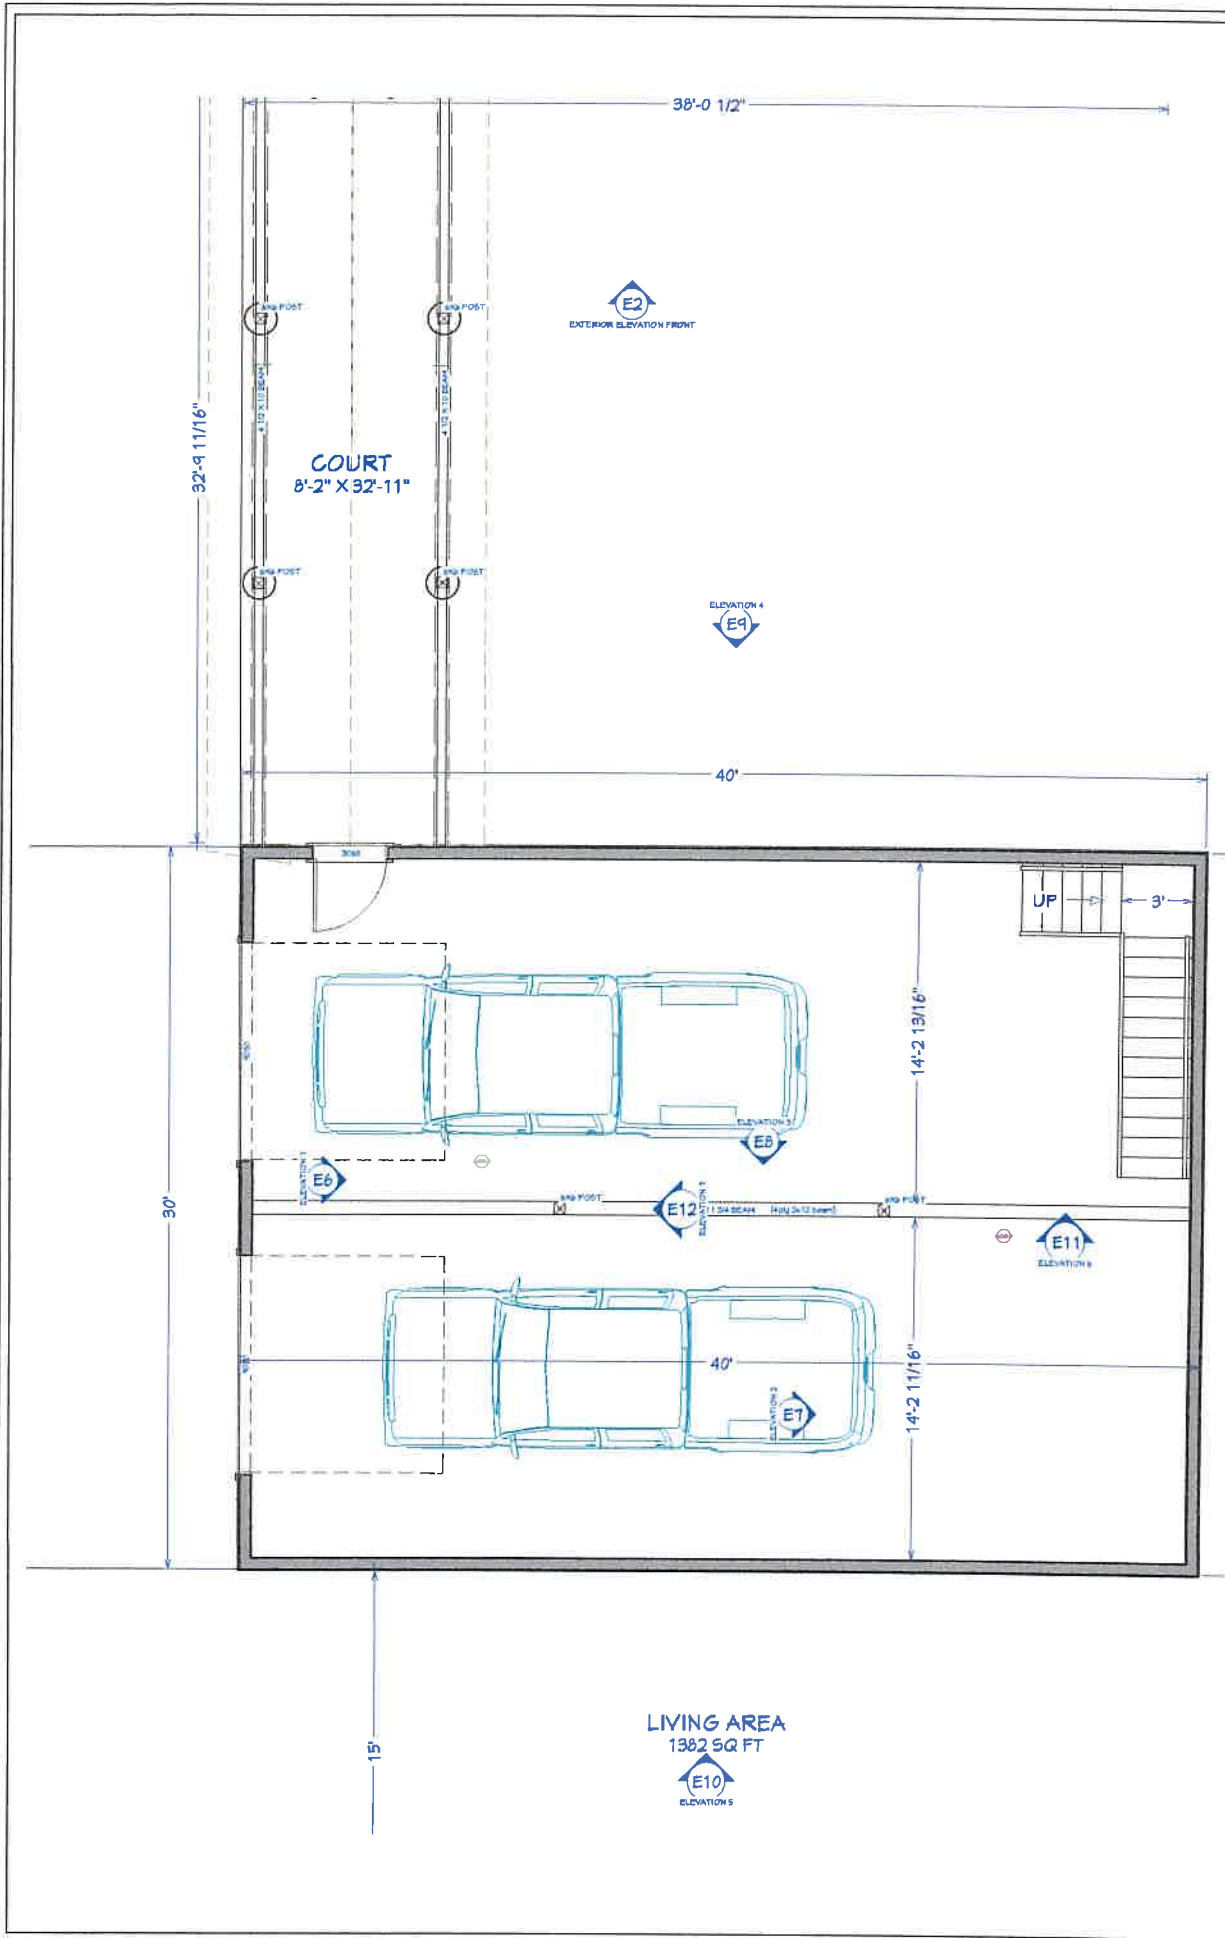

Variance Application
for
Garage Height

(not a complete set of building plans)

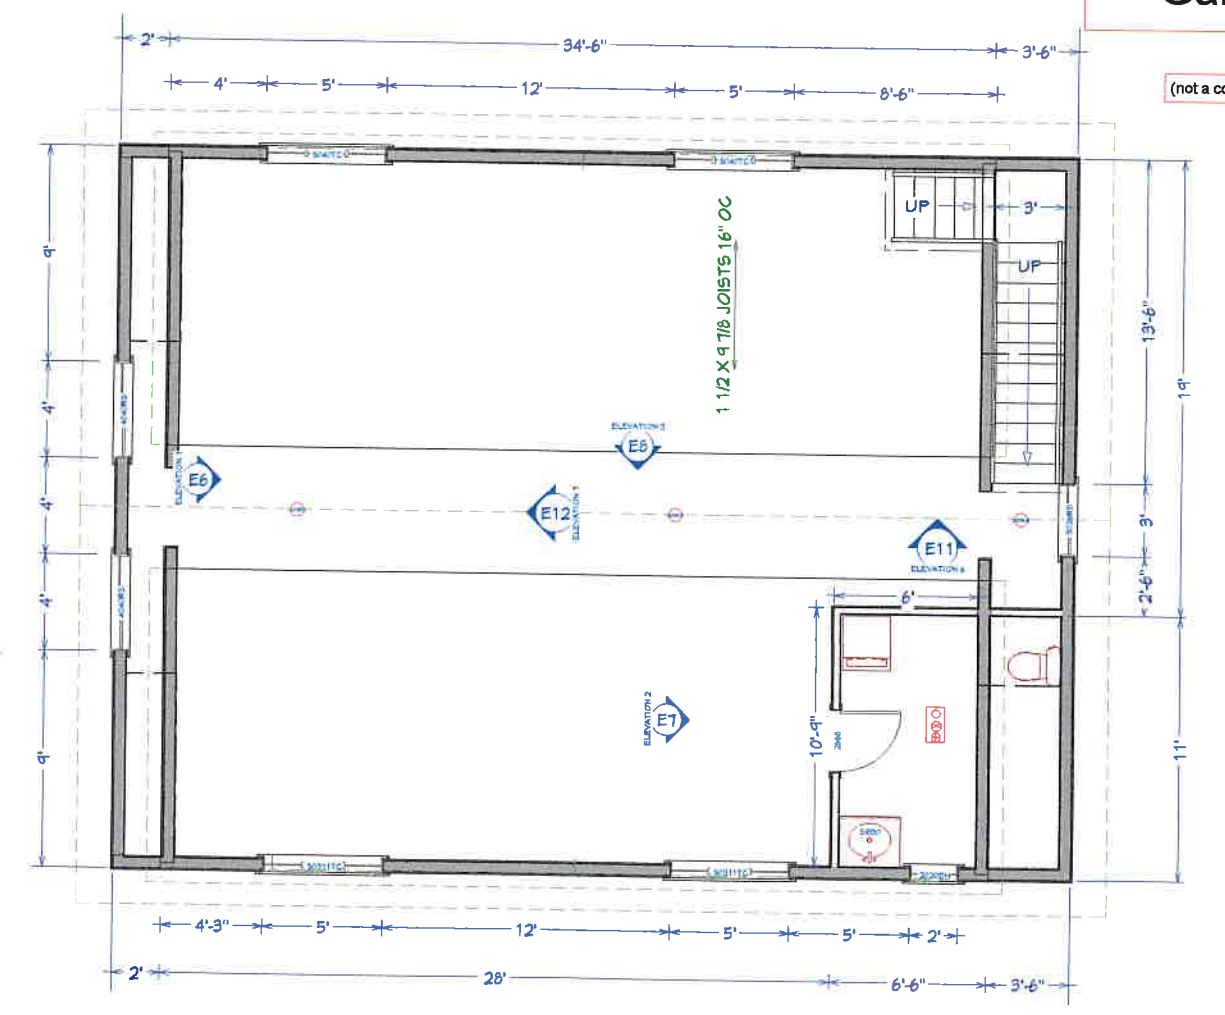

NO.	DESCRIPTION	BY	DATE

SHEET TITLE:
**Variance Proposal
Floor Plans**

PROJECT DESCRIPTION:
Ramo Maddalozzo
2070 Middle Ave., Tulummen B.C.
Legal Description: Lot 9, Block 30, District Lot 129,
Yale Div of Yale Land District, TOWNSHIP OF TULAMEN
File #: 00553.020 PID: 012-916-030

DRAWINGS PROVIDED BY:
Gecko Flats Design
PO Box 6811
Princeton, BC Canada V0X 1W0
Email: service@geckoflatsdesign.com

DATE:

04/Mar/2022

SCALE:

SHEET:

2

