



ORANAGAN DEVELOPMENT CONSULTANTS
MIKE NIELD & JEFF GAGNON

LAND & BUILDING DEVELOPMENT CONSULTANTS
19222 TELLY AVE. SUMNER, BC, CAN. V4T 1Z0
PO BOX 774, NICHOLS
OFFICE PH: (250) 494-0747
OFFICE EMAIL: oragan@odc.ca
WEBPAGE: www.odc.ca

PROJECT:
PROPOSED ADDITION FOR RICHARD & SHARON BLACKWELL

PROJECT ADDRESS:
4855 MILL RD, NARAMATA BC

START DATE: 03/1/22

ISSUED FOR CLIENT REVIEW: 04/22/22

04/20/22

04/12/22

ISSUED FOR DP 04/26/22


ISSUED FOR PERMIT: -/22

DESIGNED BY:
MIKE NIELD & JEFF GAGNON

DRAWN BY:
JEFF GAGNON
JUSTIN HEDTICH

SHEET:
A3.0

PLOT DATE: APRIL 20, 2022

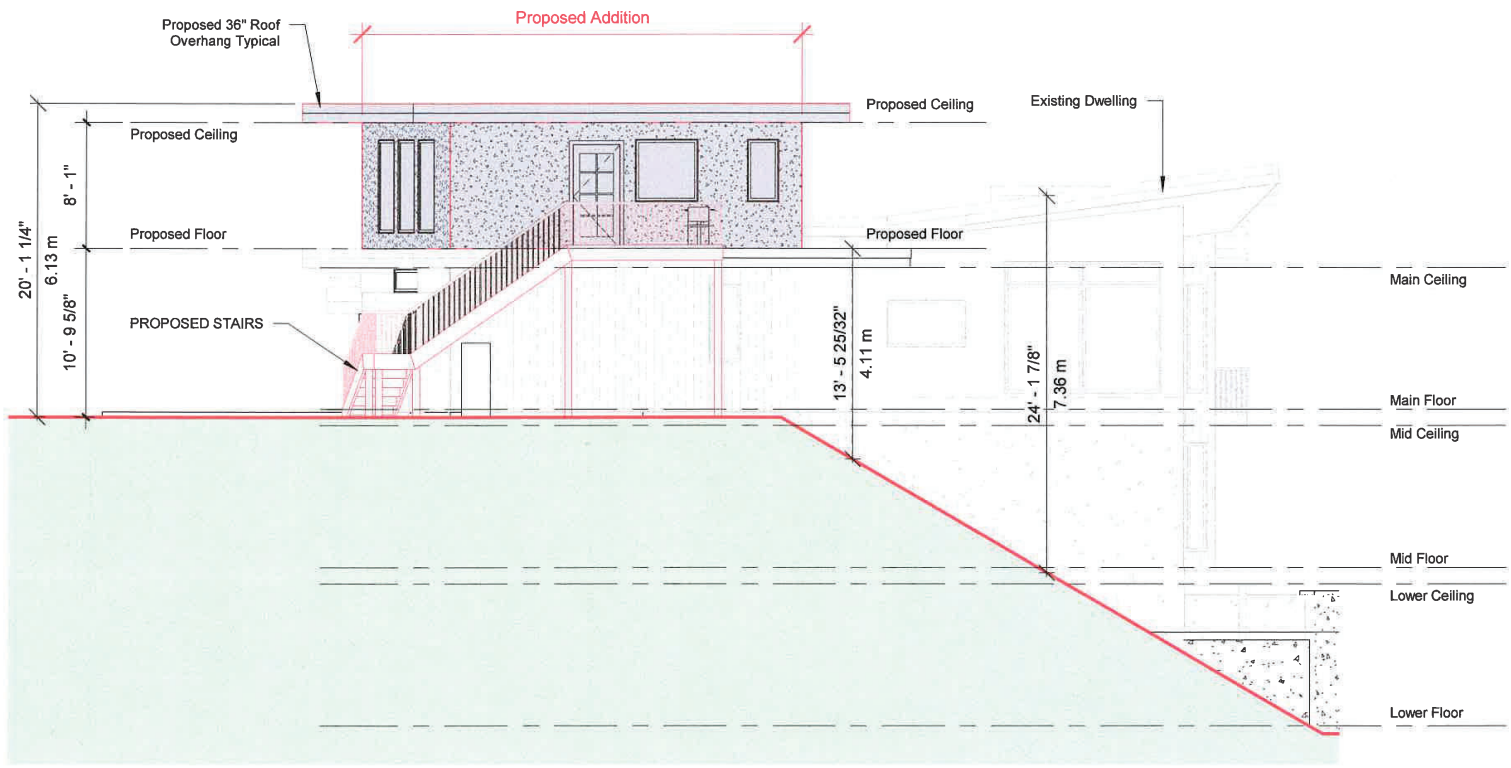


PRELIMINARY NOT FOR CONSTRUCTION

PROJECT:

PROPOSED
ADDITION FOR
RICHARD &
SHARON
BLACKWELL

PROJECT ADDRESS:

4855 MILL RD,
NARAMATA BC

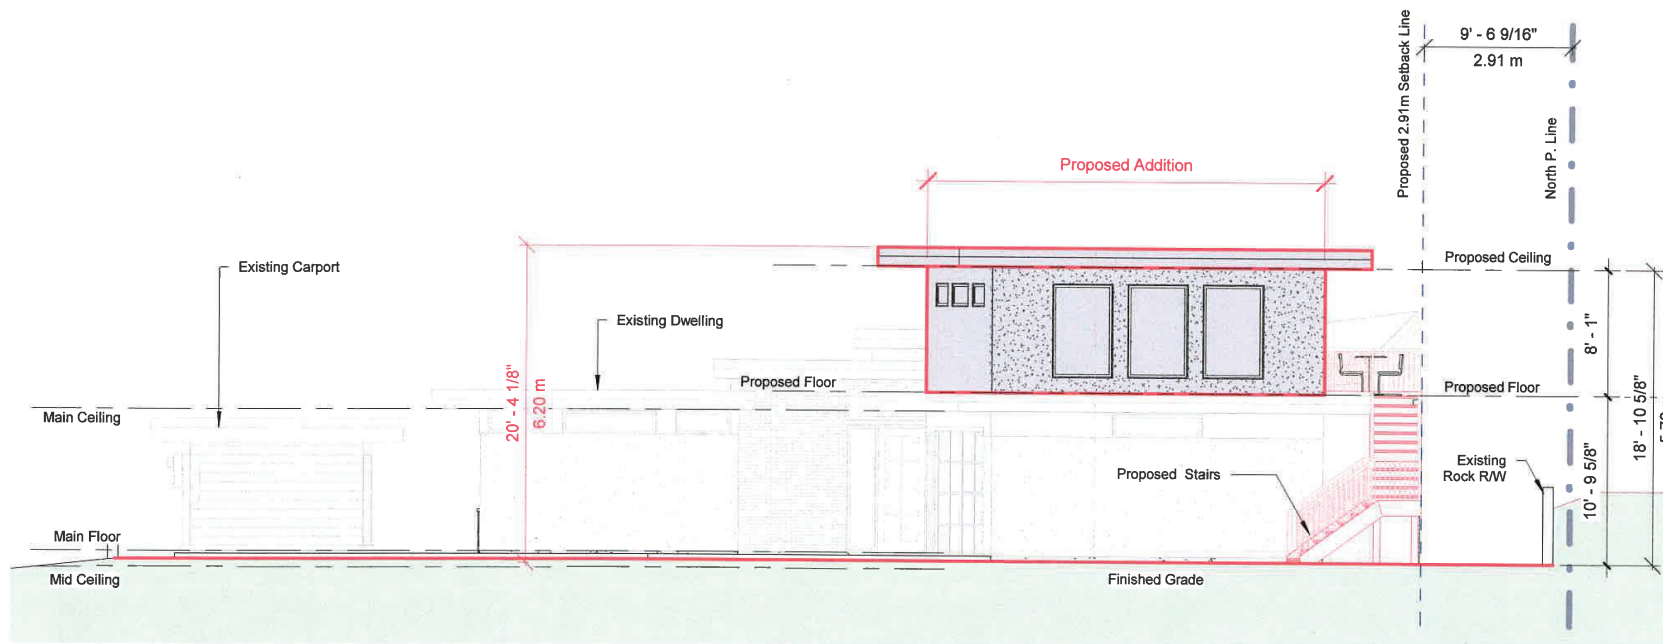

① East
1/8" = 1'-0"

**PRELIMINARY
NOT FOR
CONSTRUCTION**

START DATE: 03/-122

ISSUED FOR CLIENT REVIEW: 04/22/22

04/20/22

04/12/22

ISSUED FOR DP 04/26/22

ISSUED FOR PERMIT: -/122

DESIGNED BY
MIKE NIELD & JEFF GAGNON

DRAWN BY:
JEFF GAGNON
JUSTIN HITCH

SHEET:

A3.1

PLC DATE: APRIL 20, 2022

PROJECT:

PROPOSED
ADDITION FOR
RICHARD &
SHARON
BLACKWELL

PROJECT ADDRESS:

4855 MILL RD,
NARAMATA BC

START DATE: 03/122

ISSUED FOR CLIENT REVIEW: 04/22/22

04/20/22

04/12/22

ISSUED FOR DP 04/26/22

ISSUED FOR PERMIT: -/122


DESIGNED BY:
MIKE NIELD & JEFF GAGNON

DRAWN BY:
JEFF GAGNON
JUSTIN HITCH

SHEET:

A3.2

BLD DATE: APRIL 20, 2022

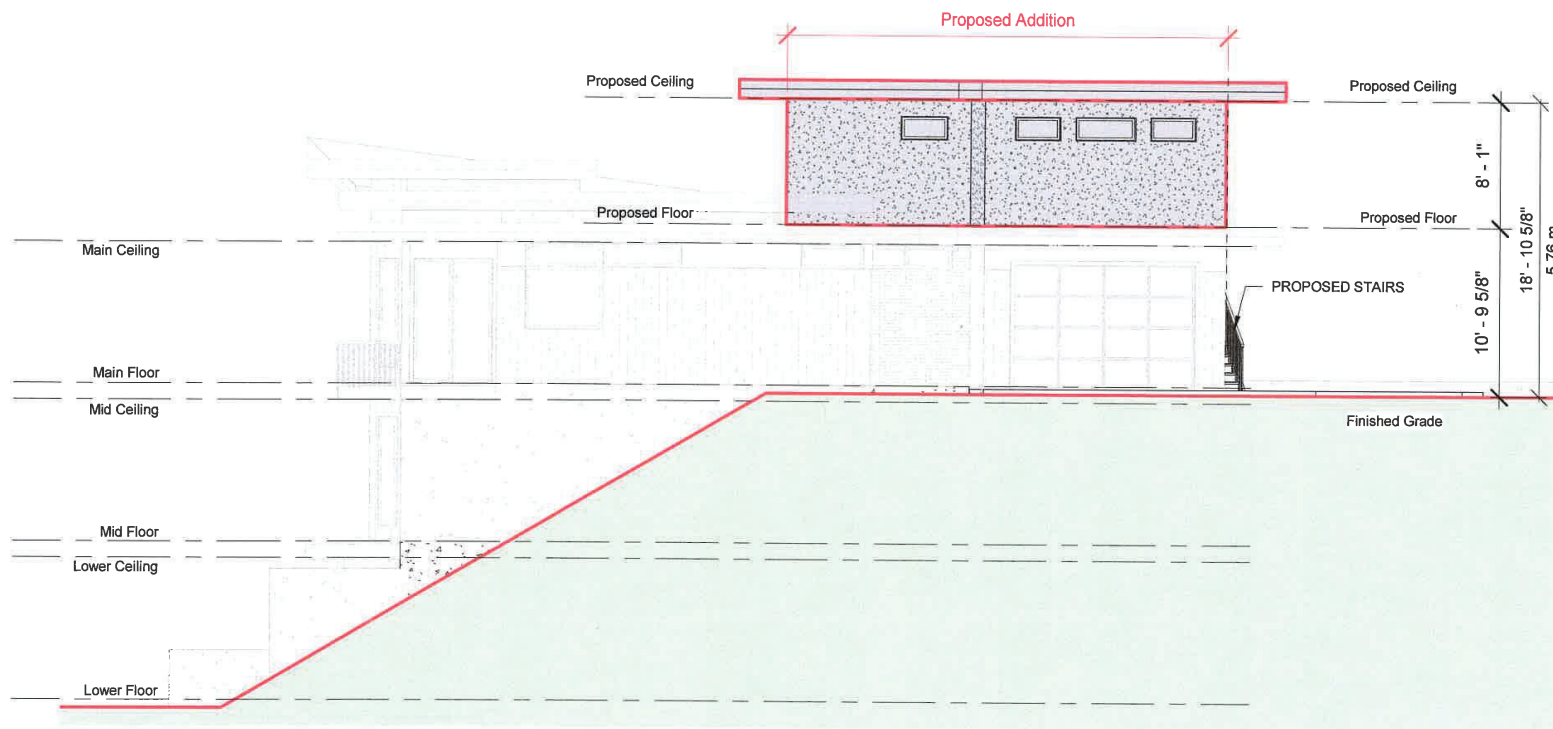

① South
1/8" = 1'-0"

PRELIMINARY
NOT FOR
CONSTRUCTION