


WOODKEY DECK ADDITION		
PENTICTON, B.C.		
DRAWING SCALE: 1/4" = 1'-0"		
DATE:		
REV. DATE(S):		
OWN. BY:		



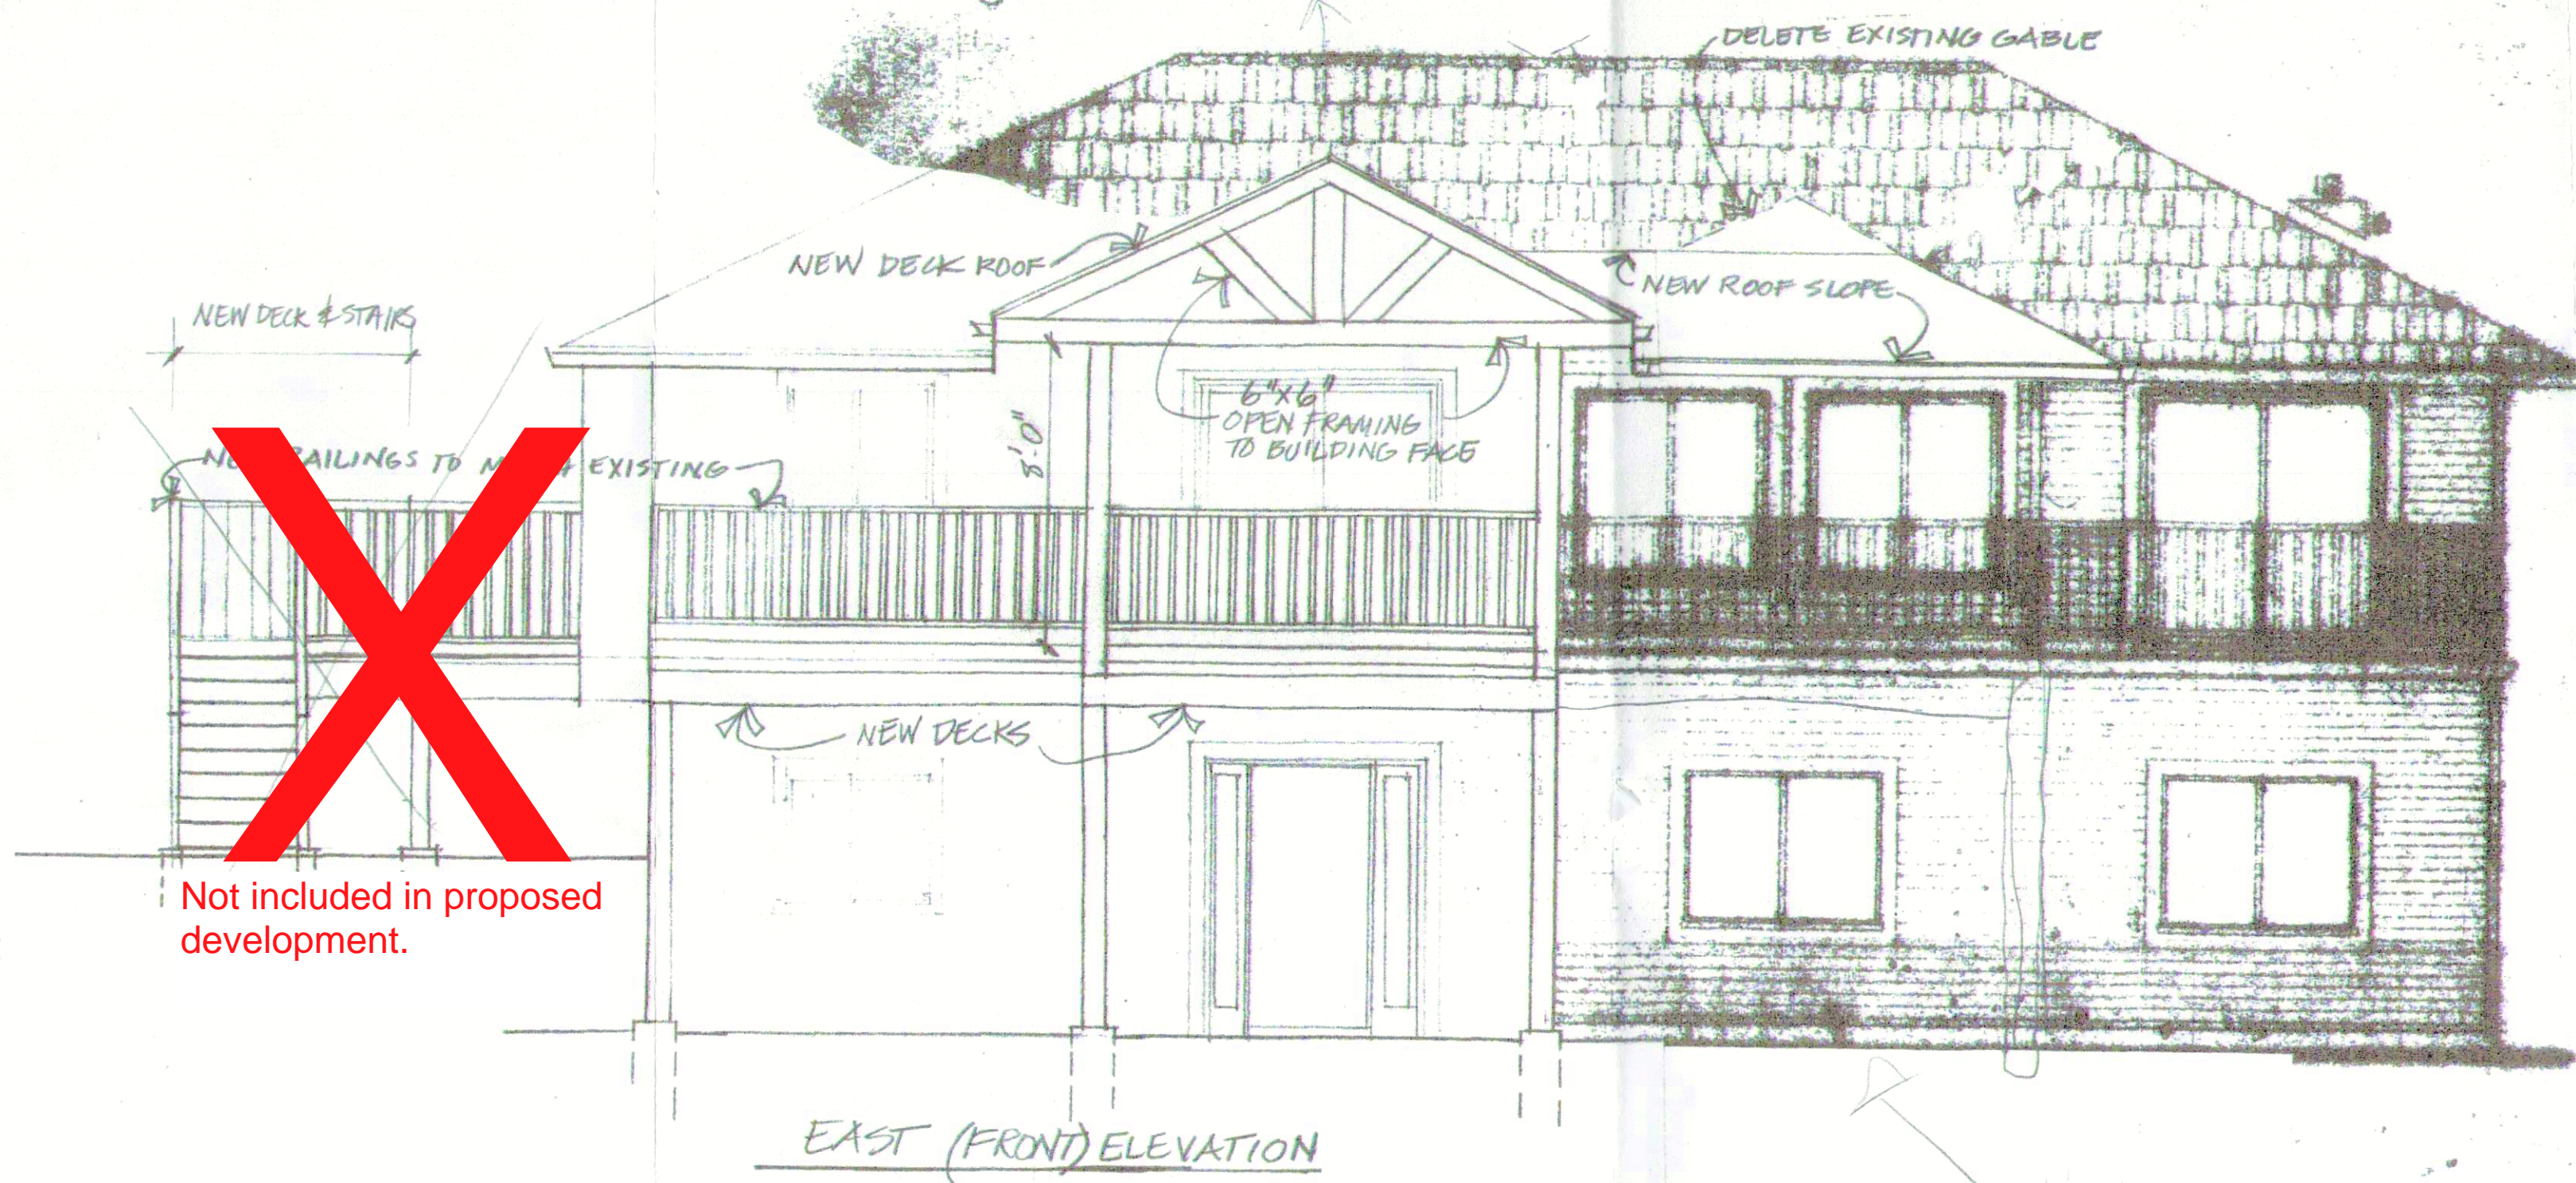


Not included in proposed development.

EAST (FRONT) ELEVATION

Variance

heights

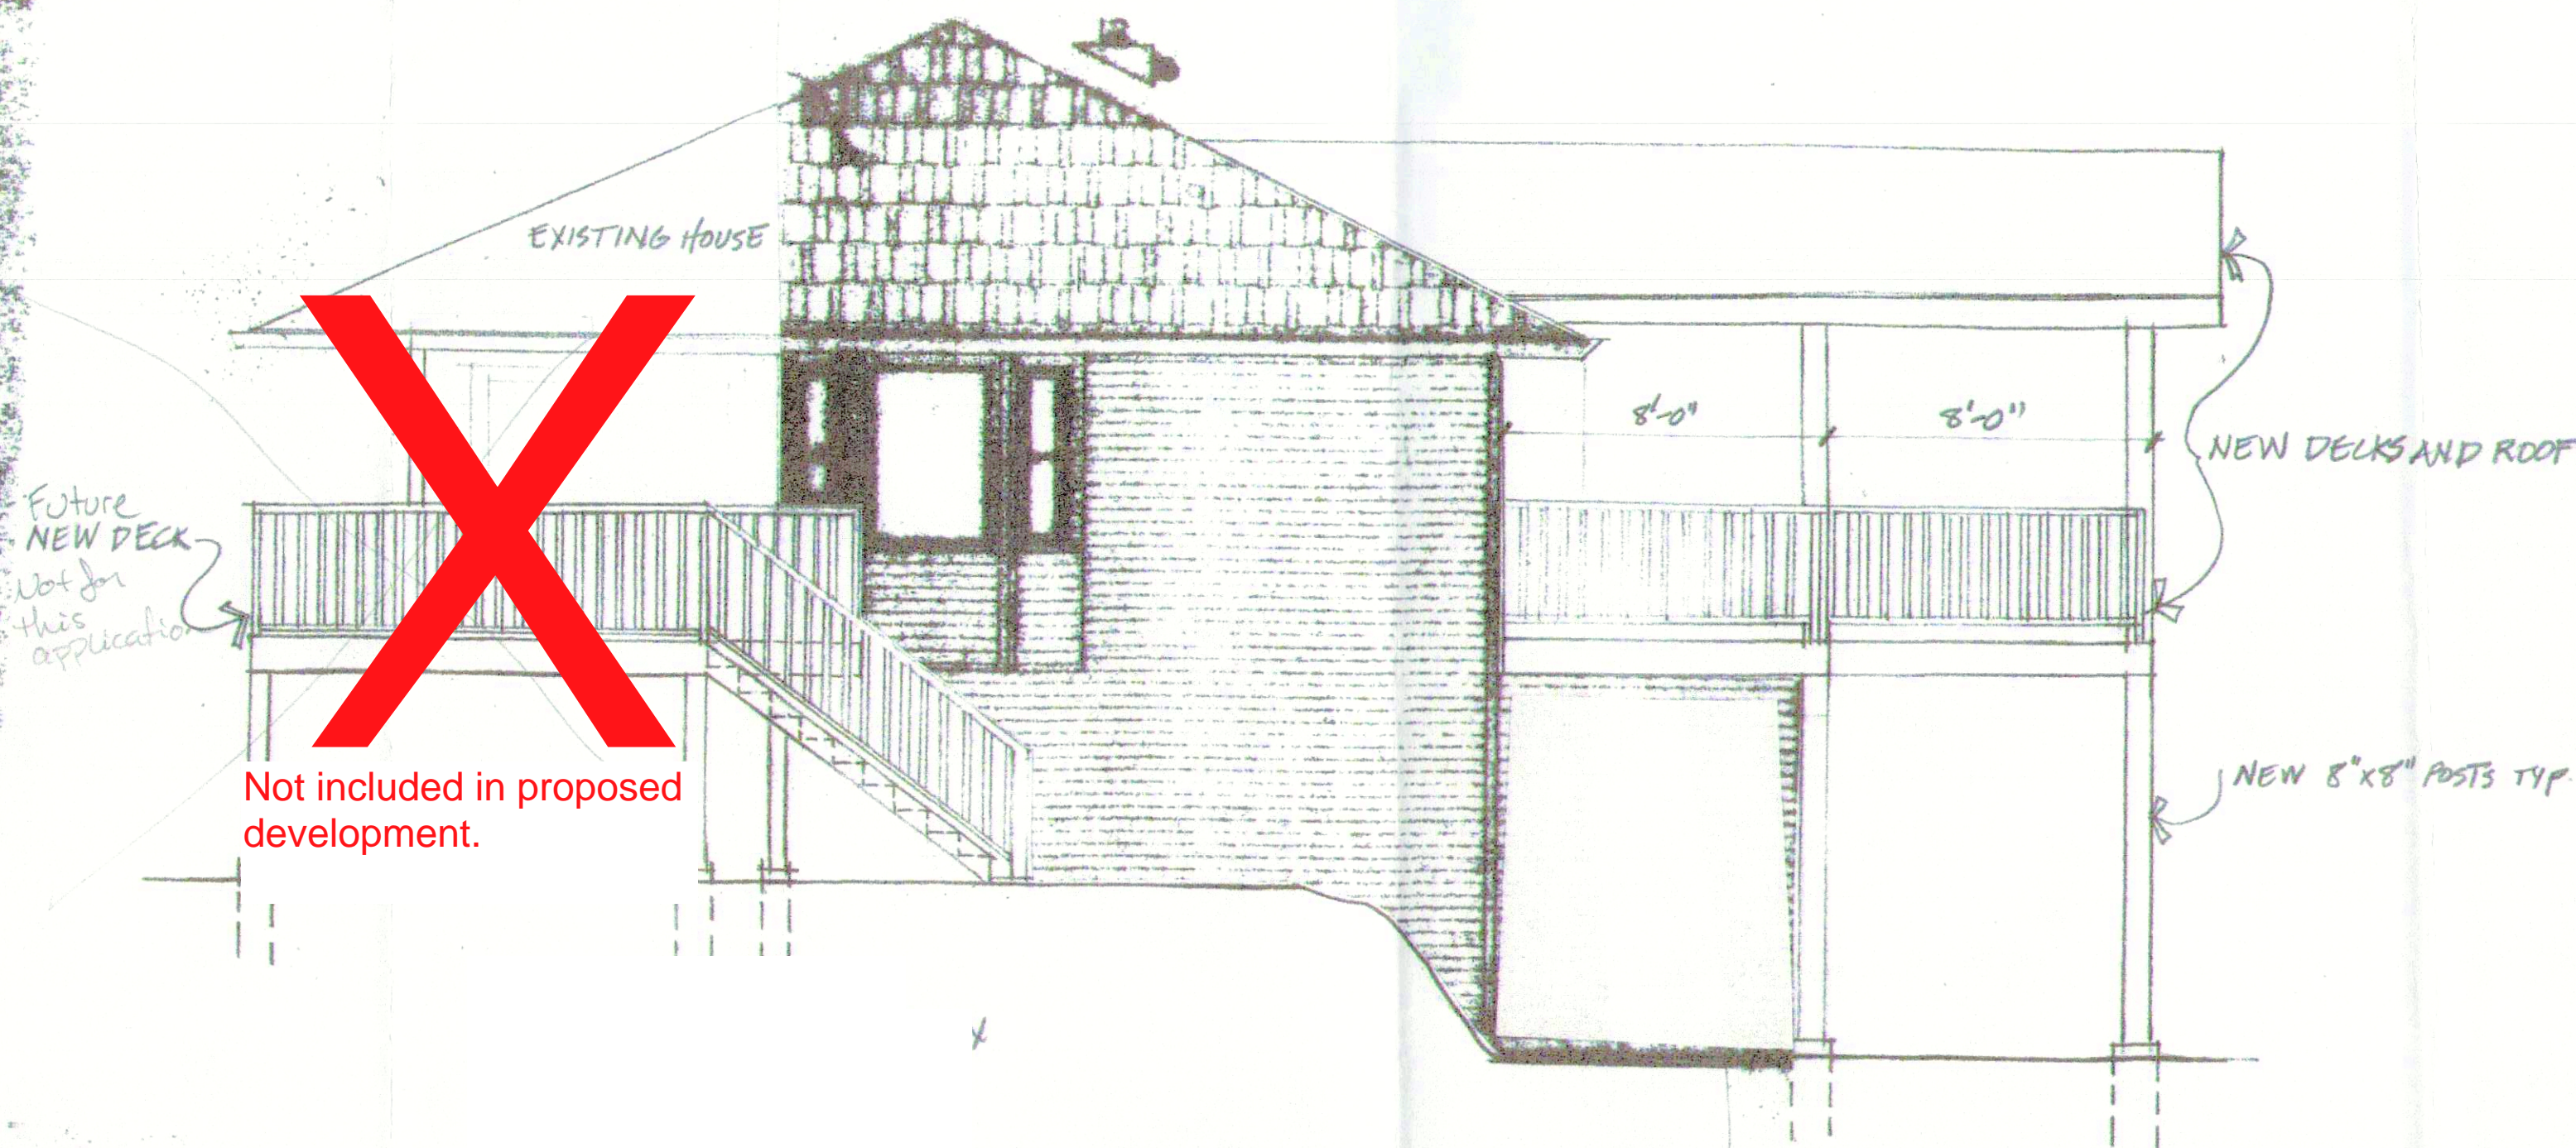

Not included in proposed development.

WOODKEY DECK ADDITIONS	
PENTICTON, B.C.	
DRAWING SCALE: 1/4" = 1'-0"	
DATE:	
REV. DATE(S):	
DES. BY:	