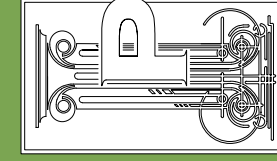




SITE PLAN
1: 250

got questions? 


PRECISION
 building design associates ltd.

The Todd & Sheryl Farina Detached Garage
 2800 Coalmont Road, Tulameen, B.C.
 Project: PN4035
 June 29, 2022

3.45953 Airport Rd
 Chilliwack
 British Columbia
 V2P 1A3
 t. 604.792.0826

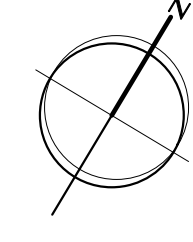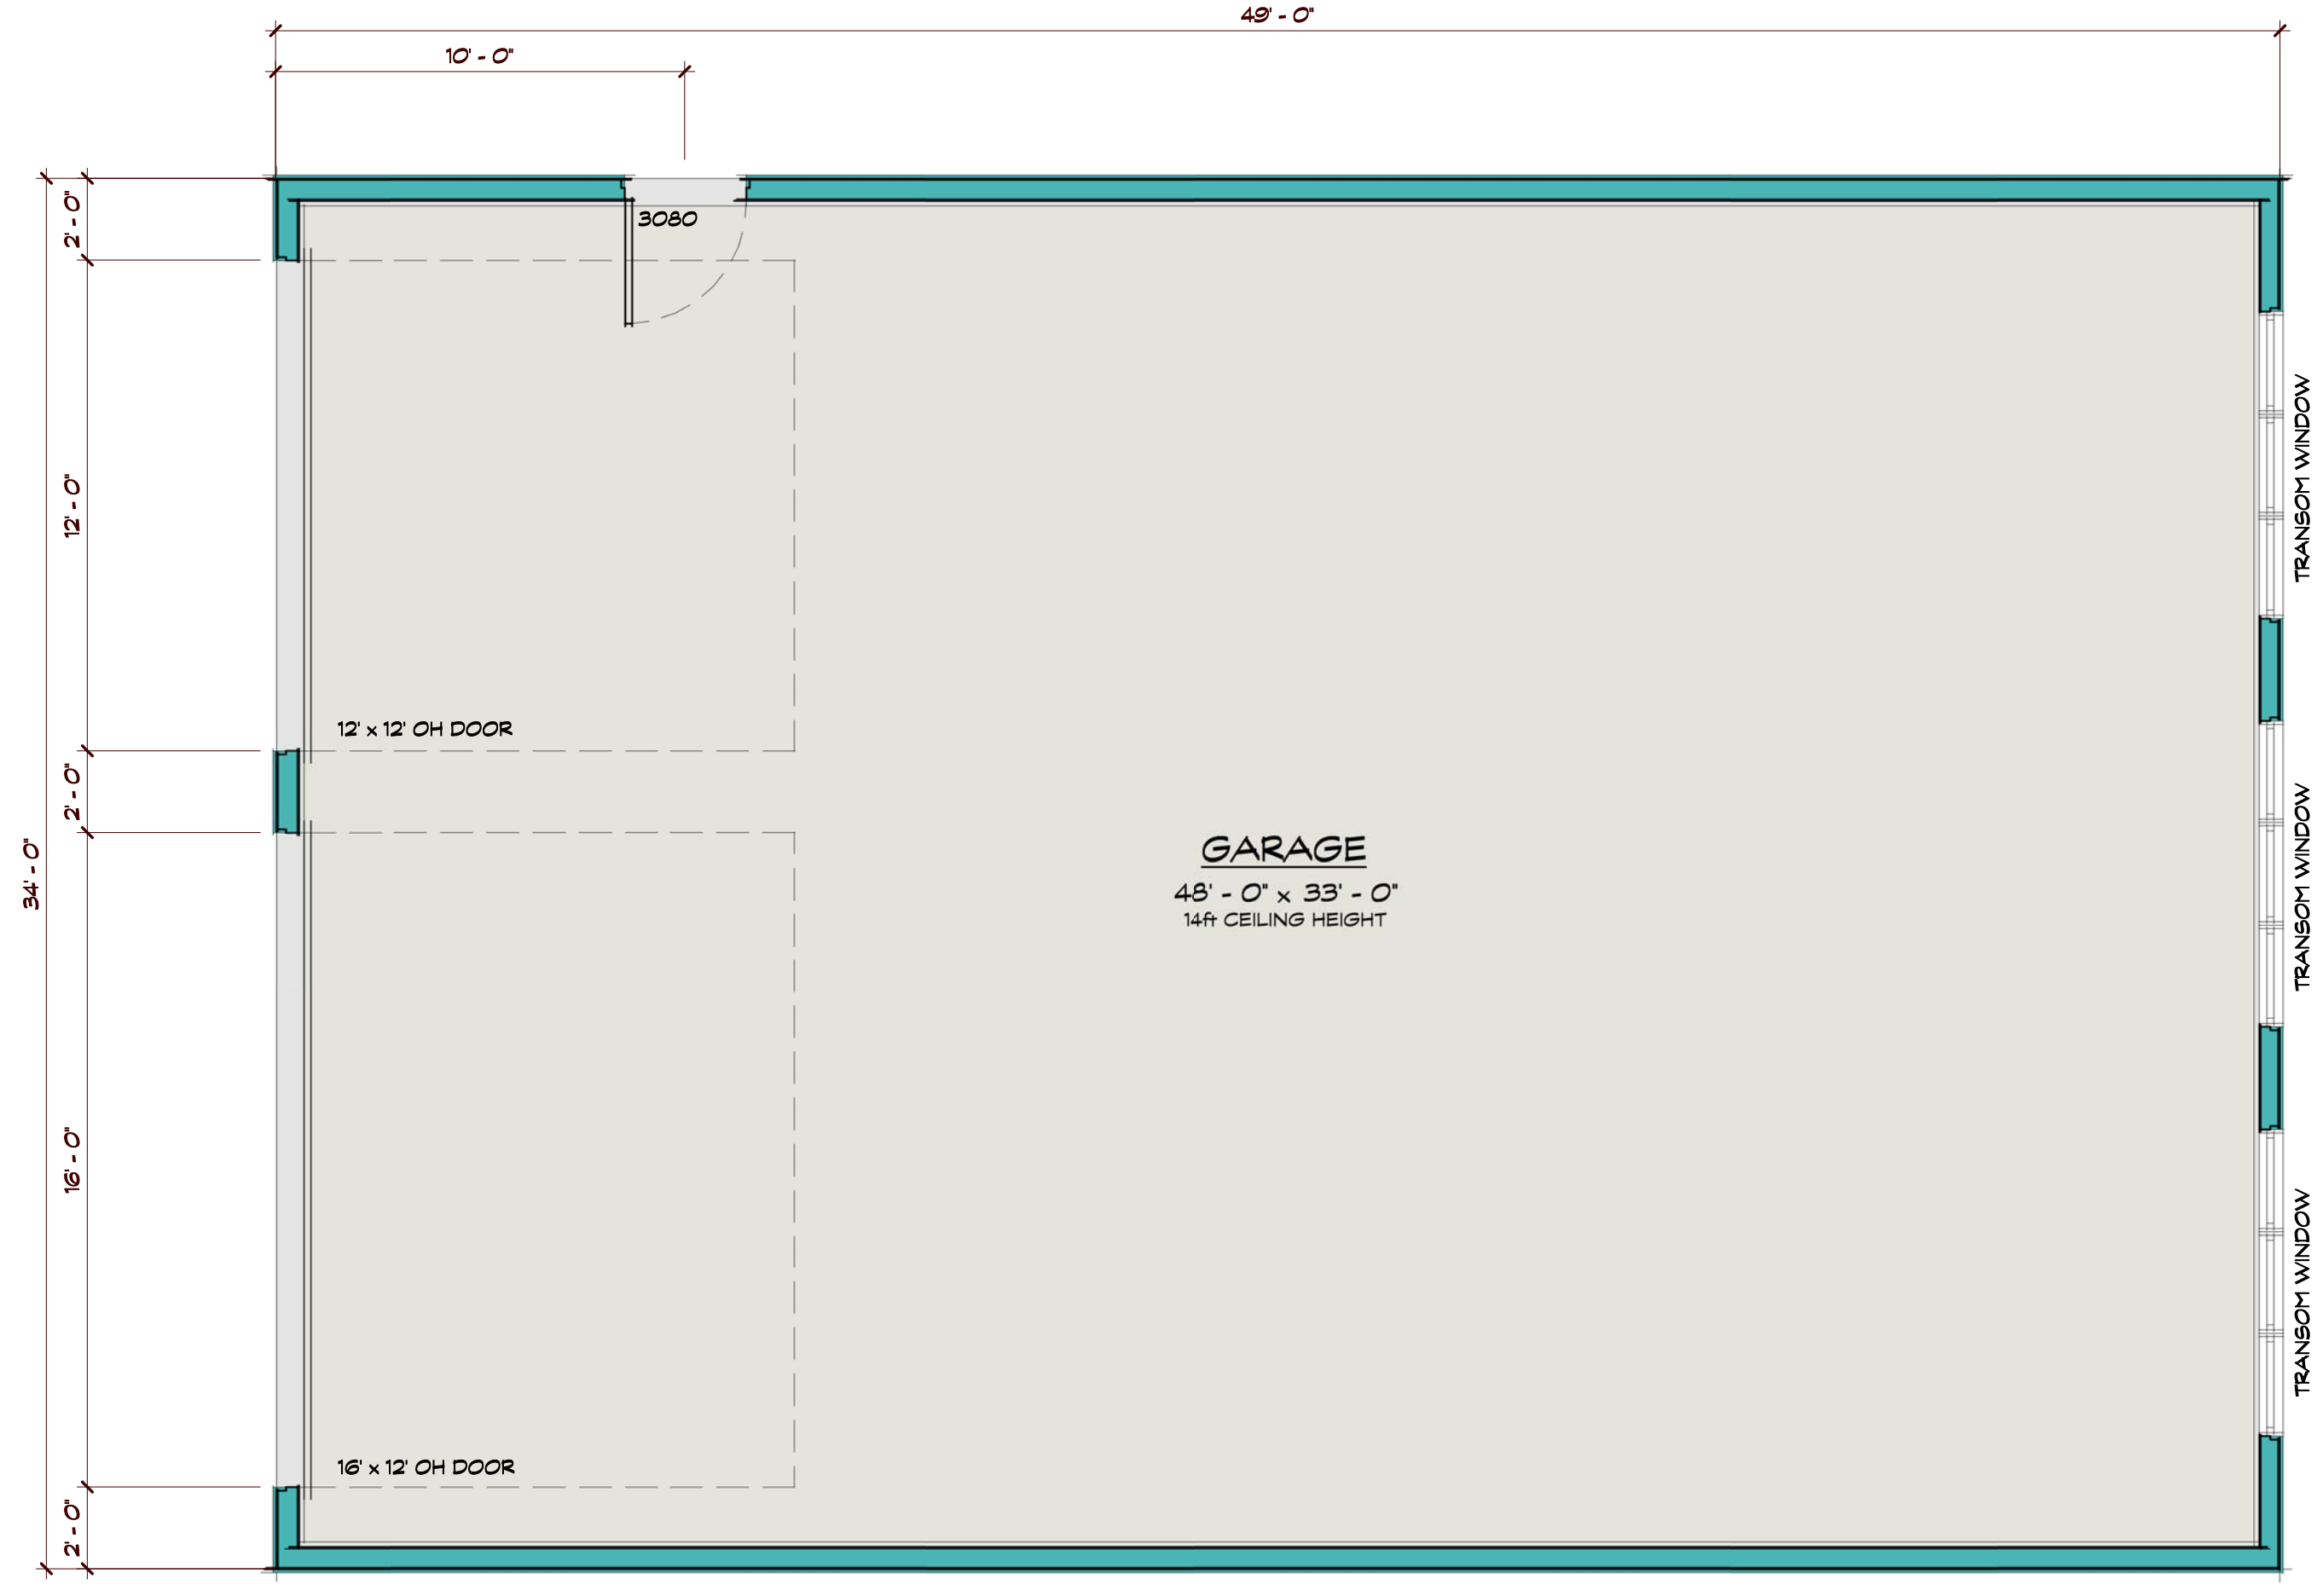


GARAGE FLOOR PLAN

1/4" = 1'-0"

1750 sq ft GARAGE FLOOR AREA


The Todd & Sheryl Farina Detached Garage
 2800 Coalmont Road, Tulameen, B.C.
 Project: PN4035
 June 29, 2022

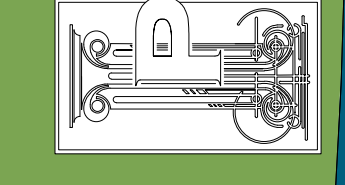


PRECISION
 building design associates ltd.




3.45953 Airport Rd
 Chilliwack
 British Columbia
 V2P 1A3
 t. 604.792.0826

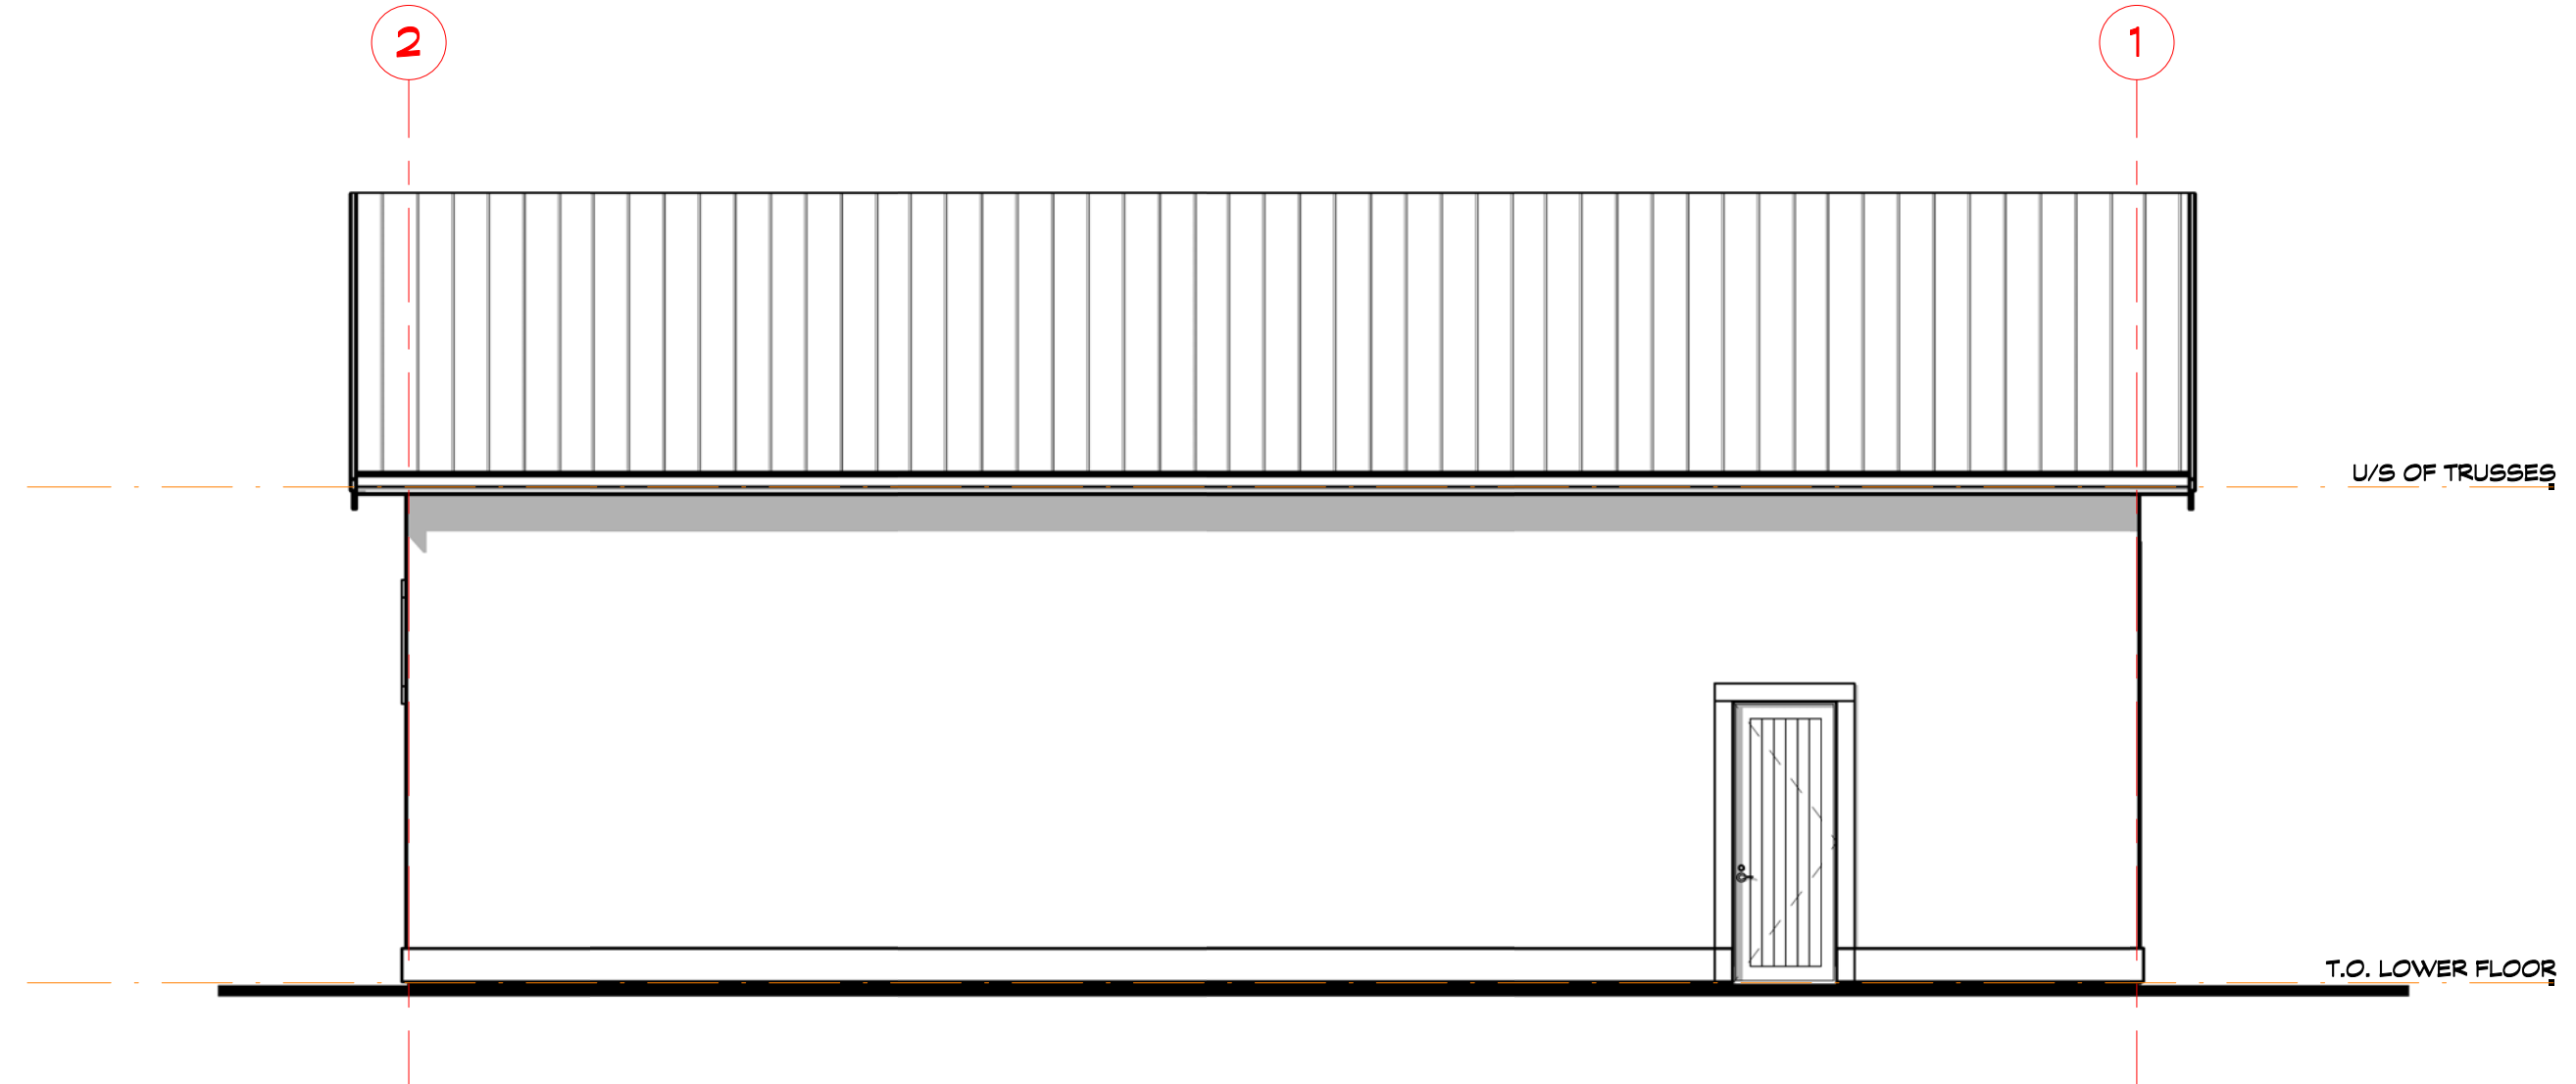


LH SIDE ELEVATION
3/16" = 1'-0"

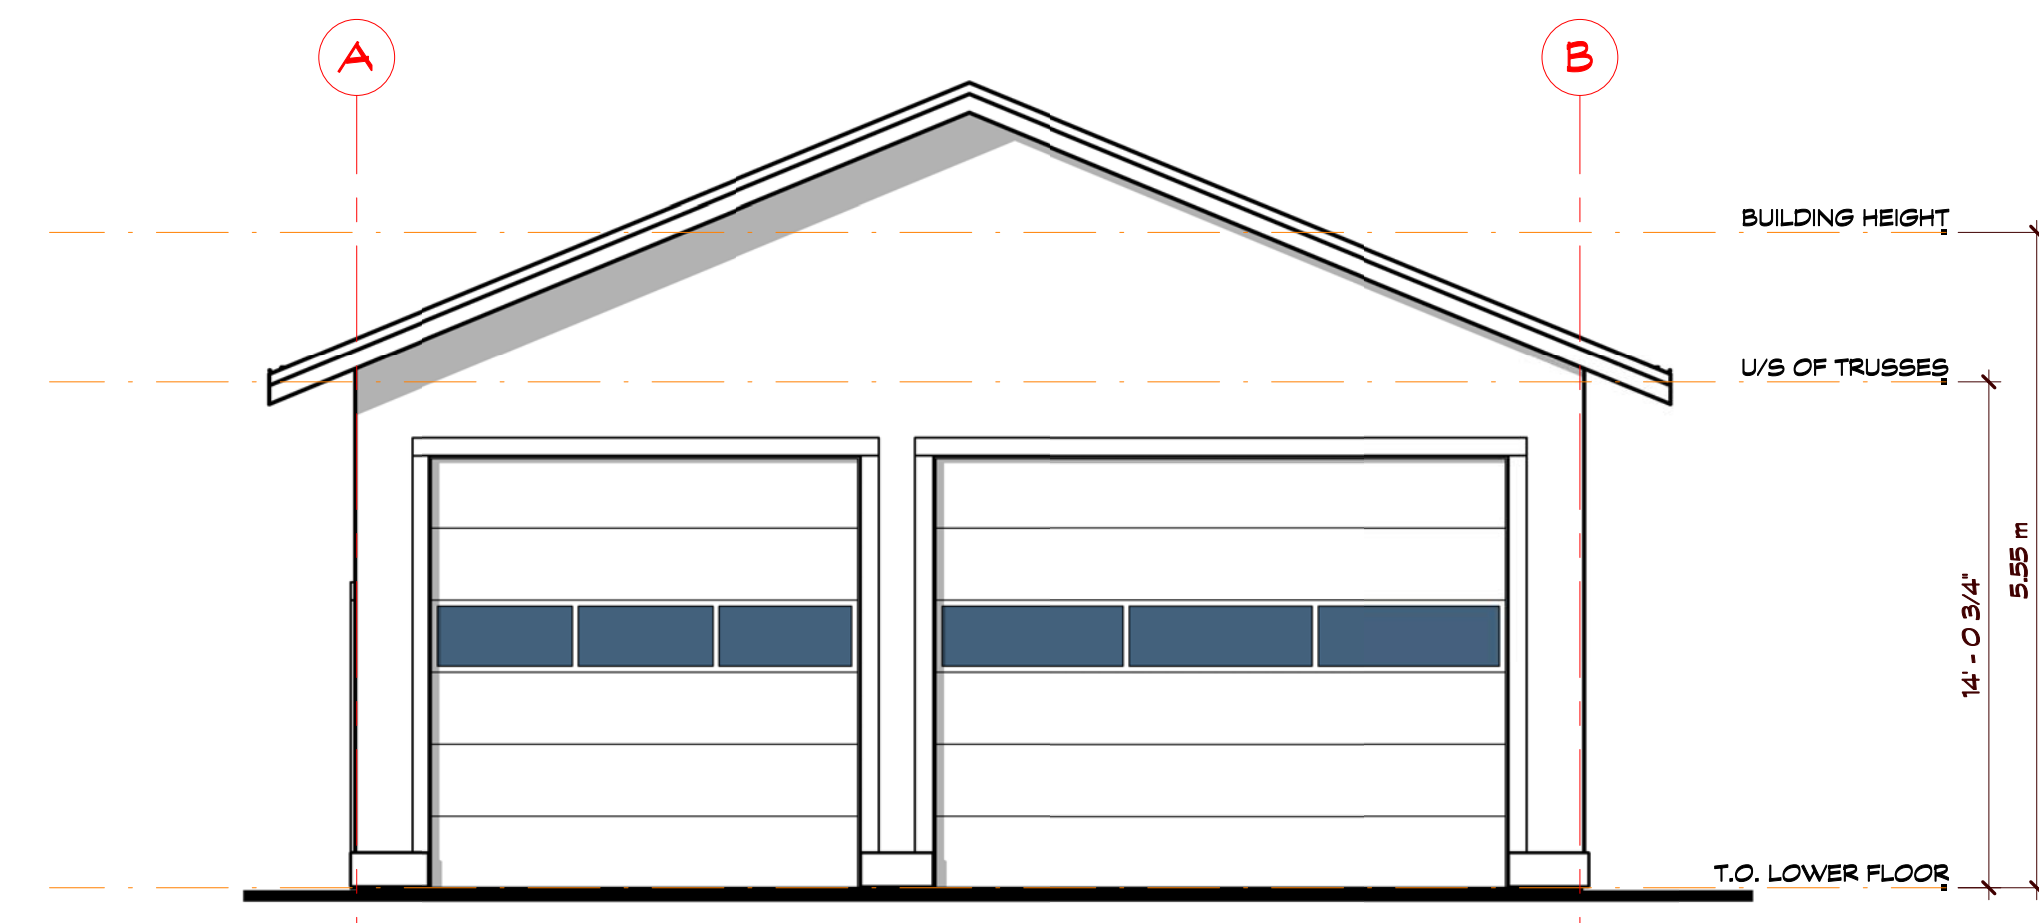


FRONT ELEVATION
3/16" = 1'-0"

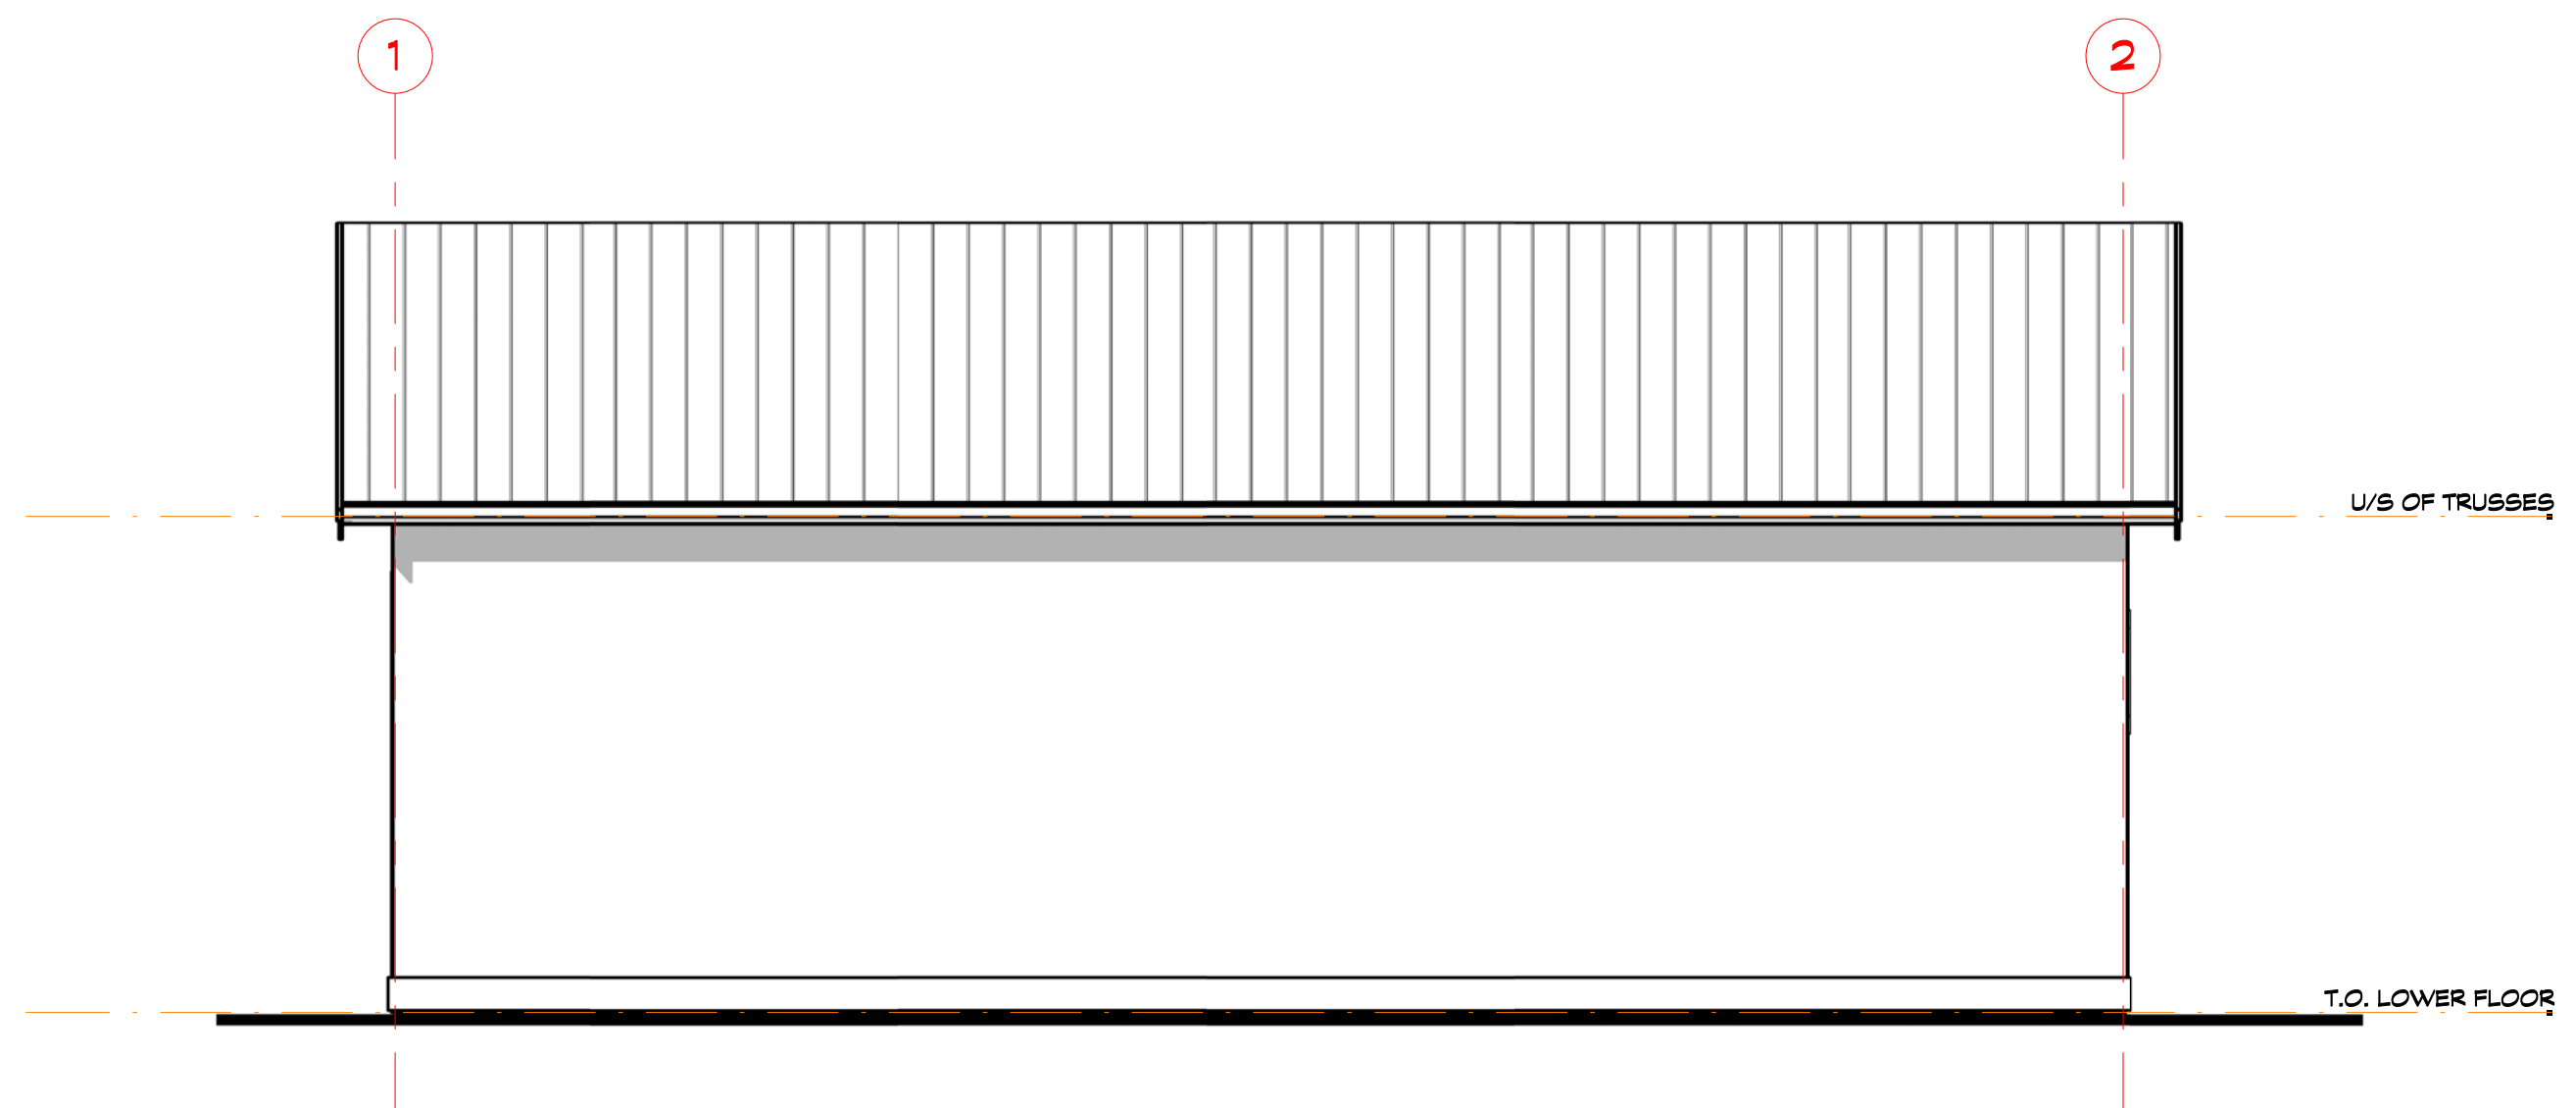


RH SIDE ELEVATION
3/16" = 1'-0"

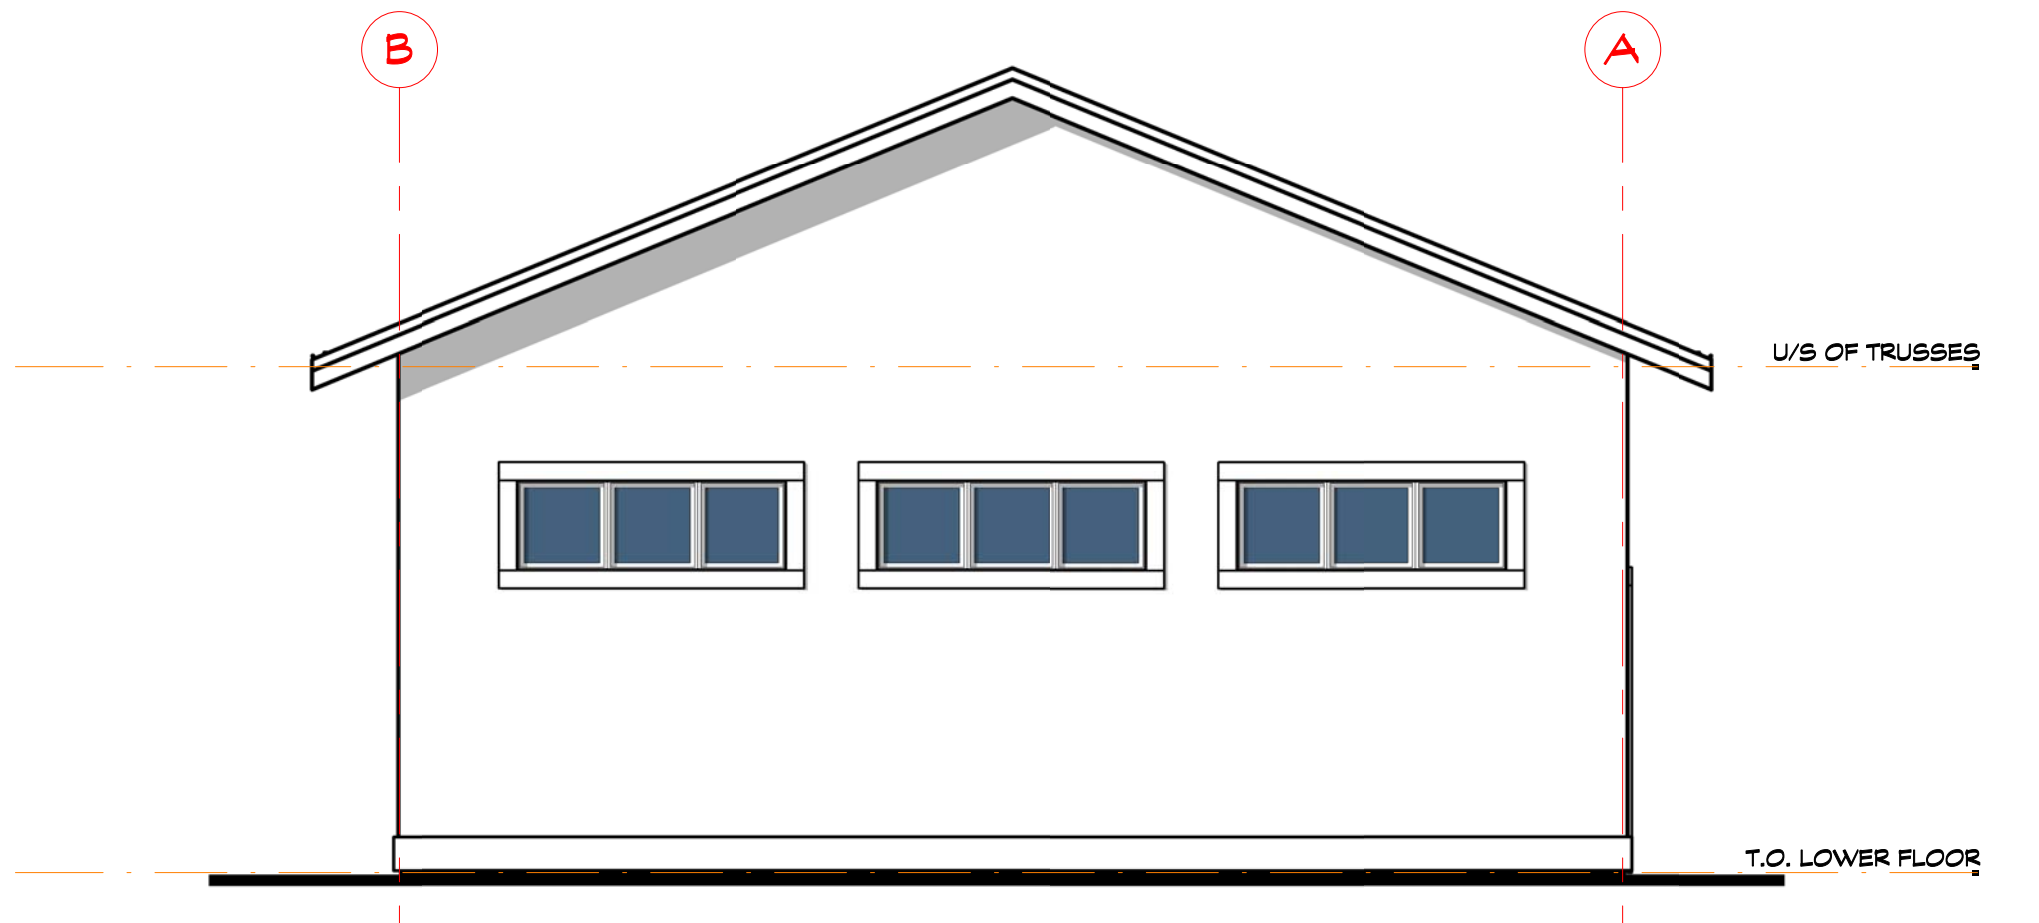

REAR ELEVATION
3/16" = 1'-0"

got questions? 

PRECISION
 building design associates ltd.

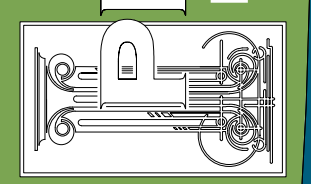

The Todd & Sheryl Farina Detached Garage
 3.45953 Airport Rd
 Chilliwack
 British Columbia
 V2P 1A3
 t. 604.792.0826

2800 Coalmont Road, Tulameen, B.C.
 Project: PN4035
 June 29, 2022