






Exterior Elevation Front

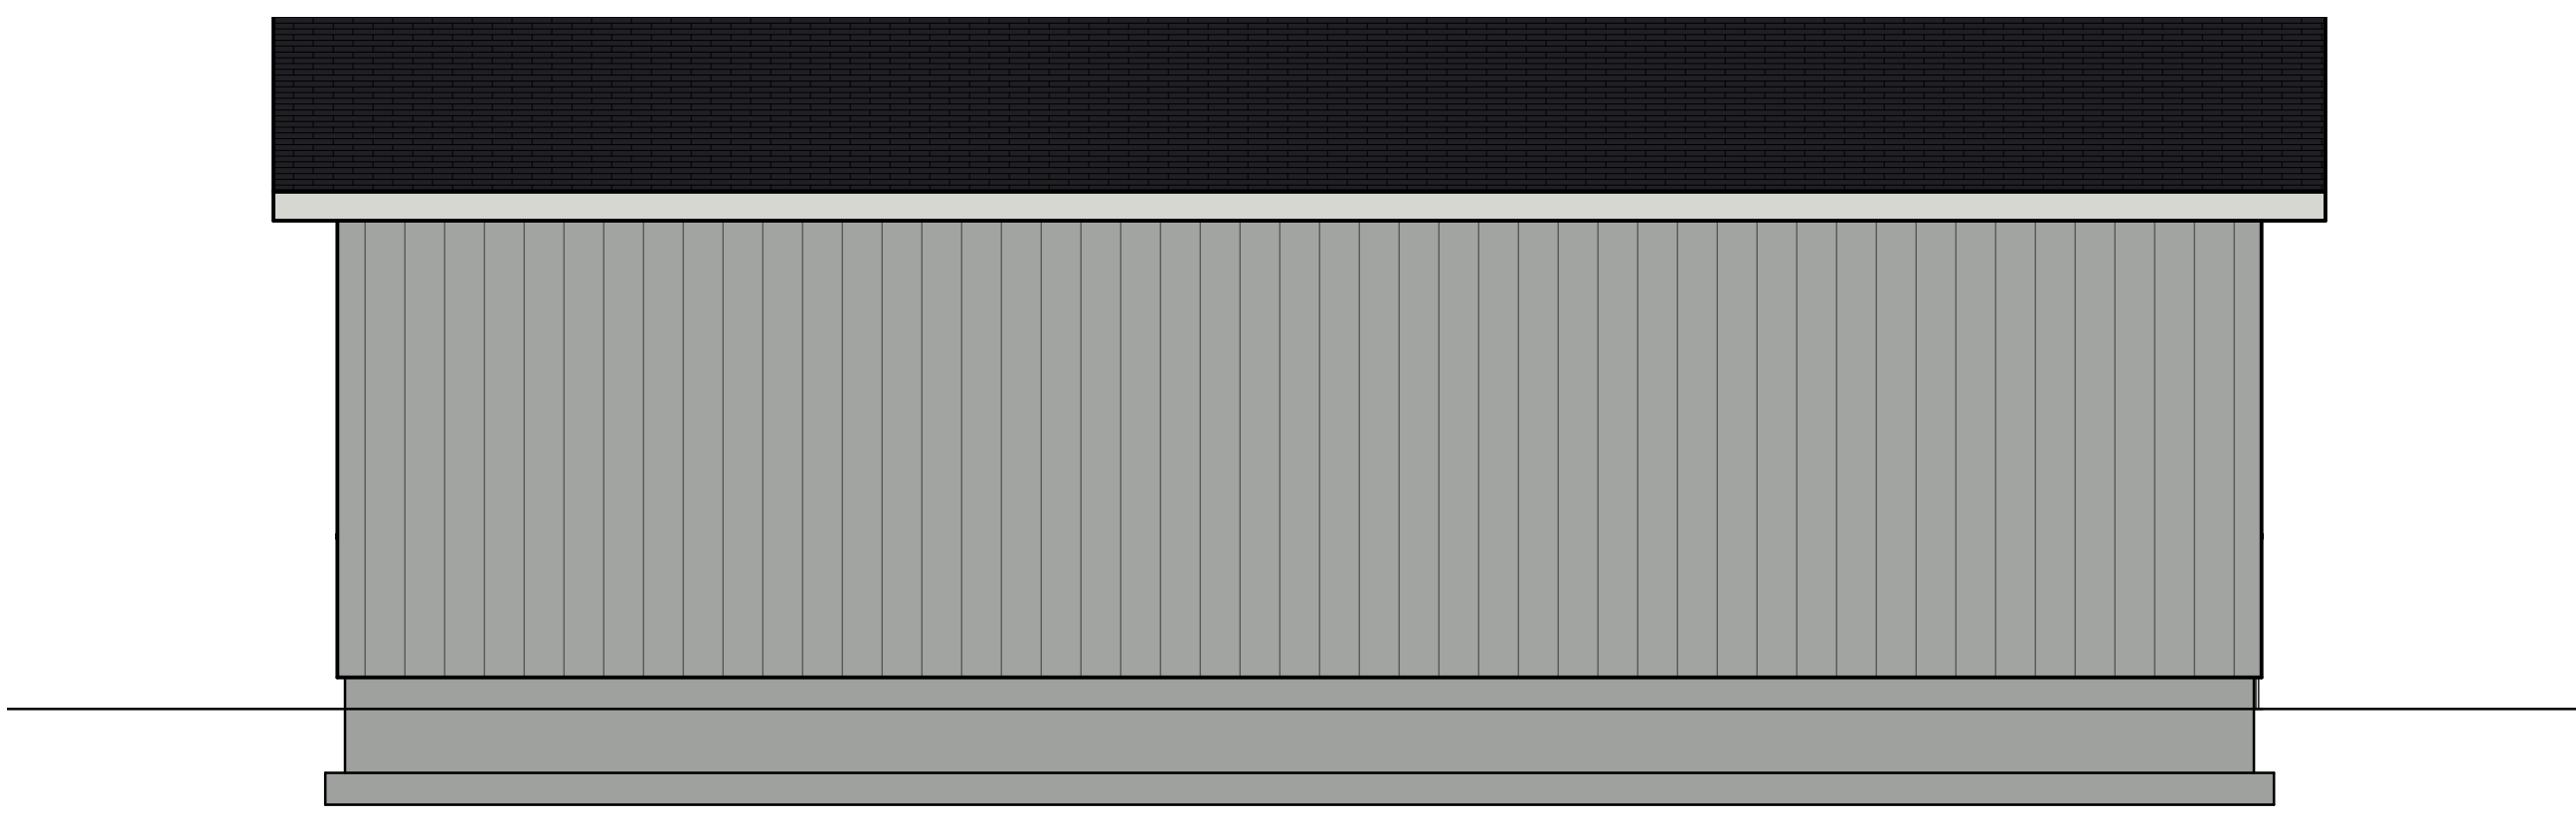


Exterior Elevation Back

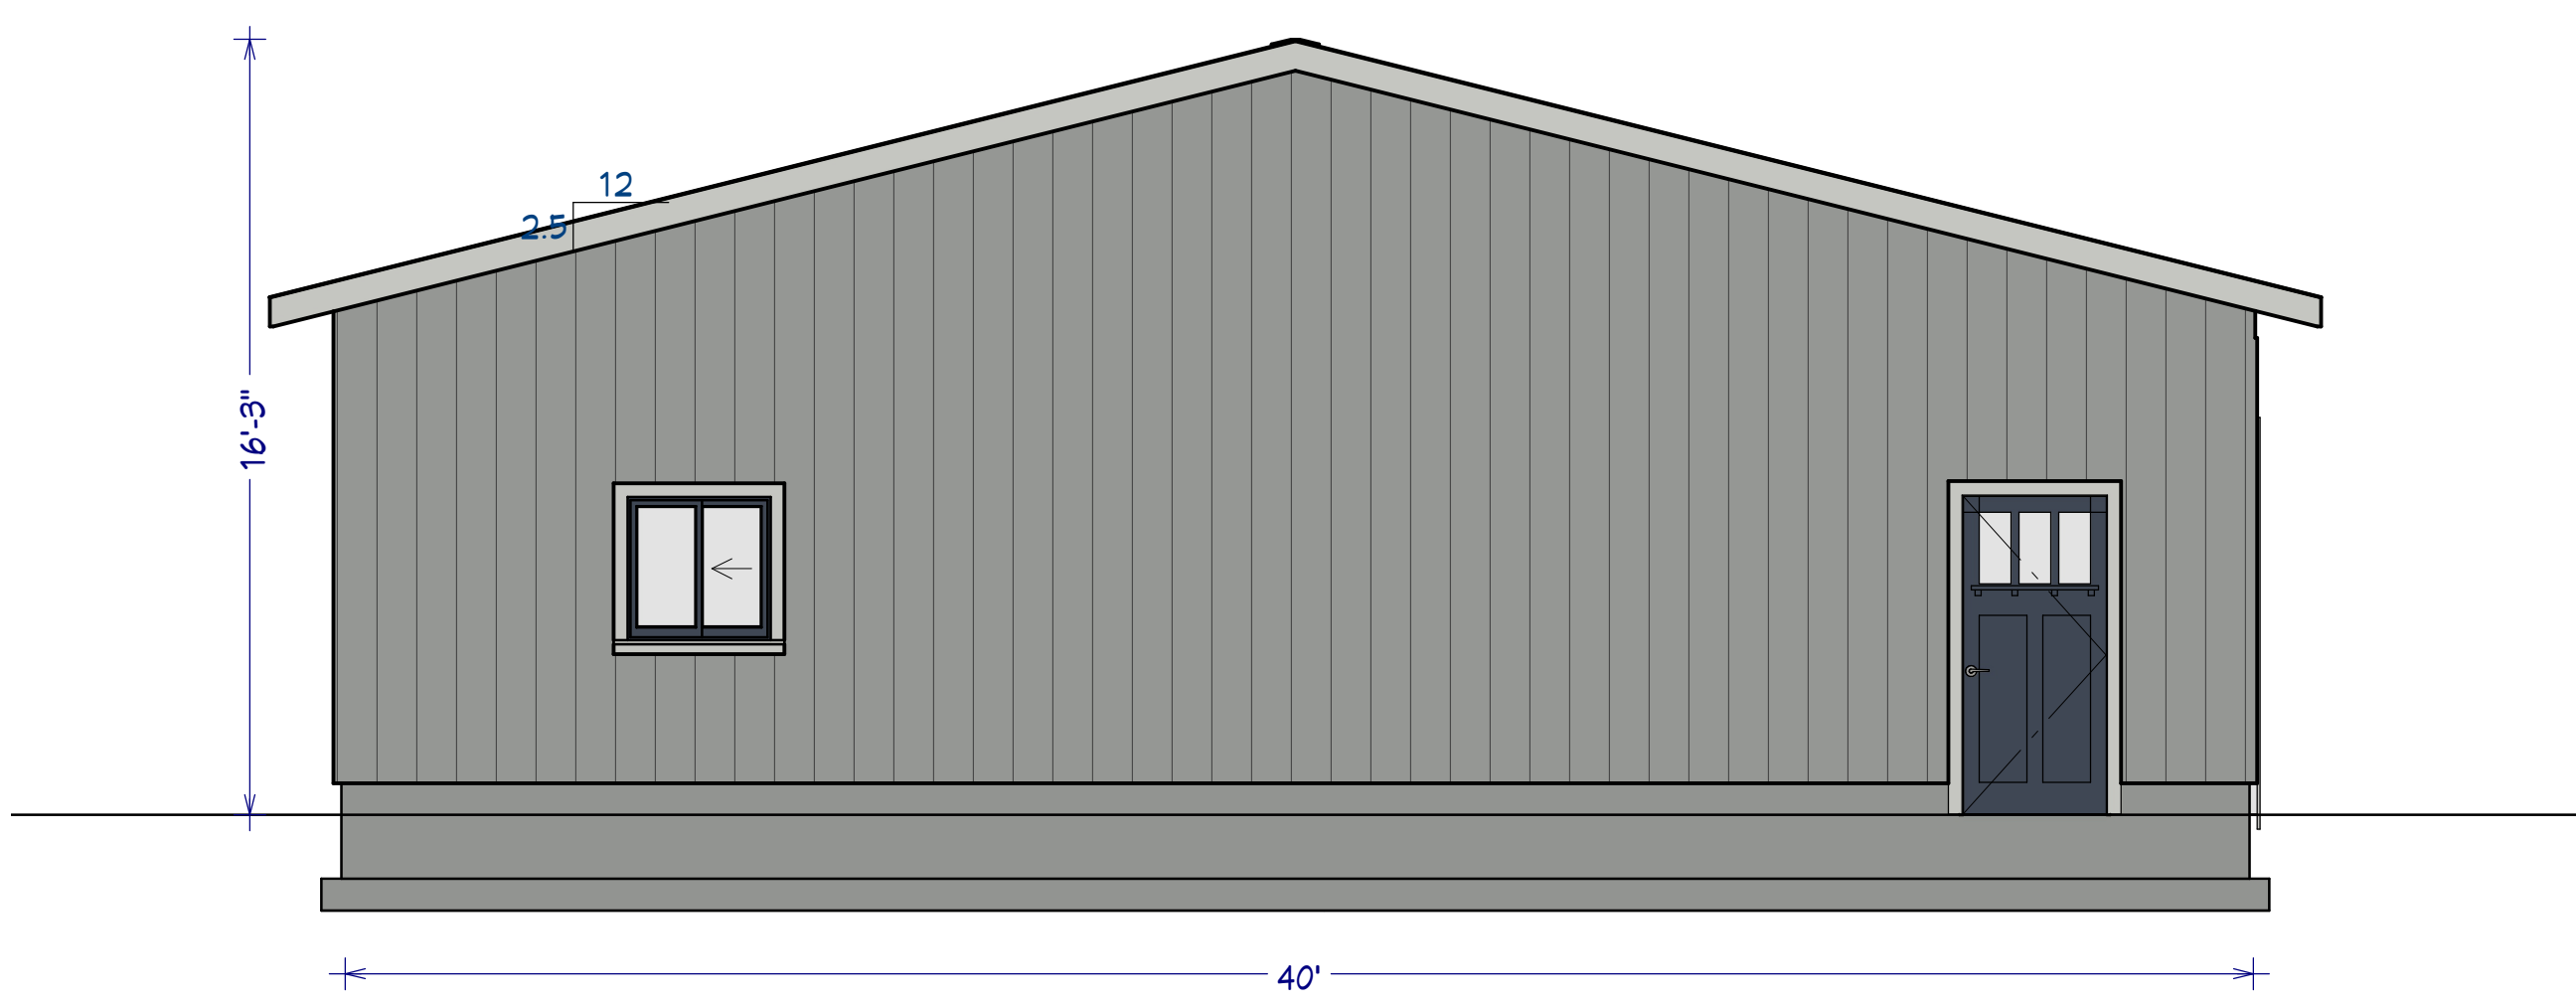


Exterior Elevation Left

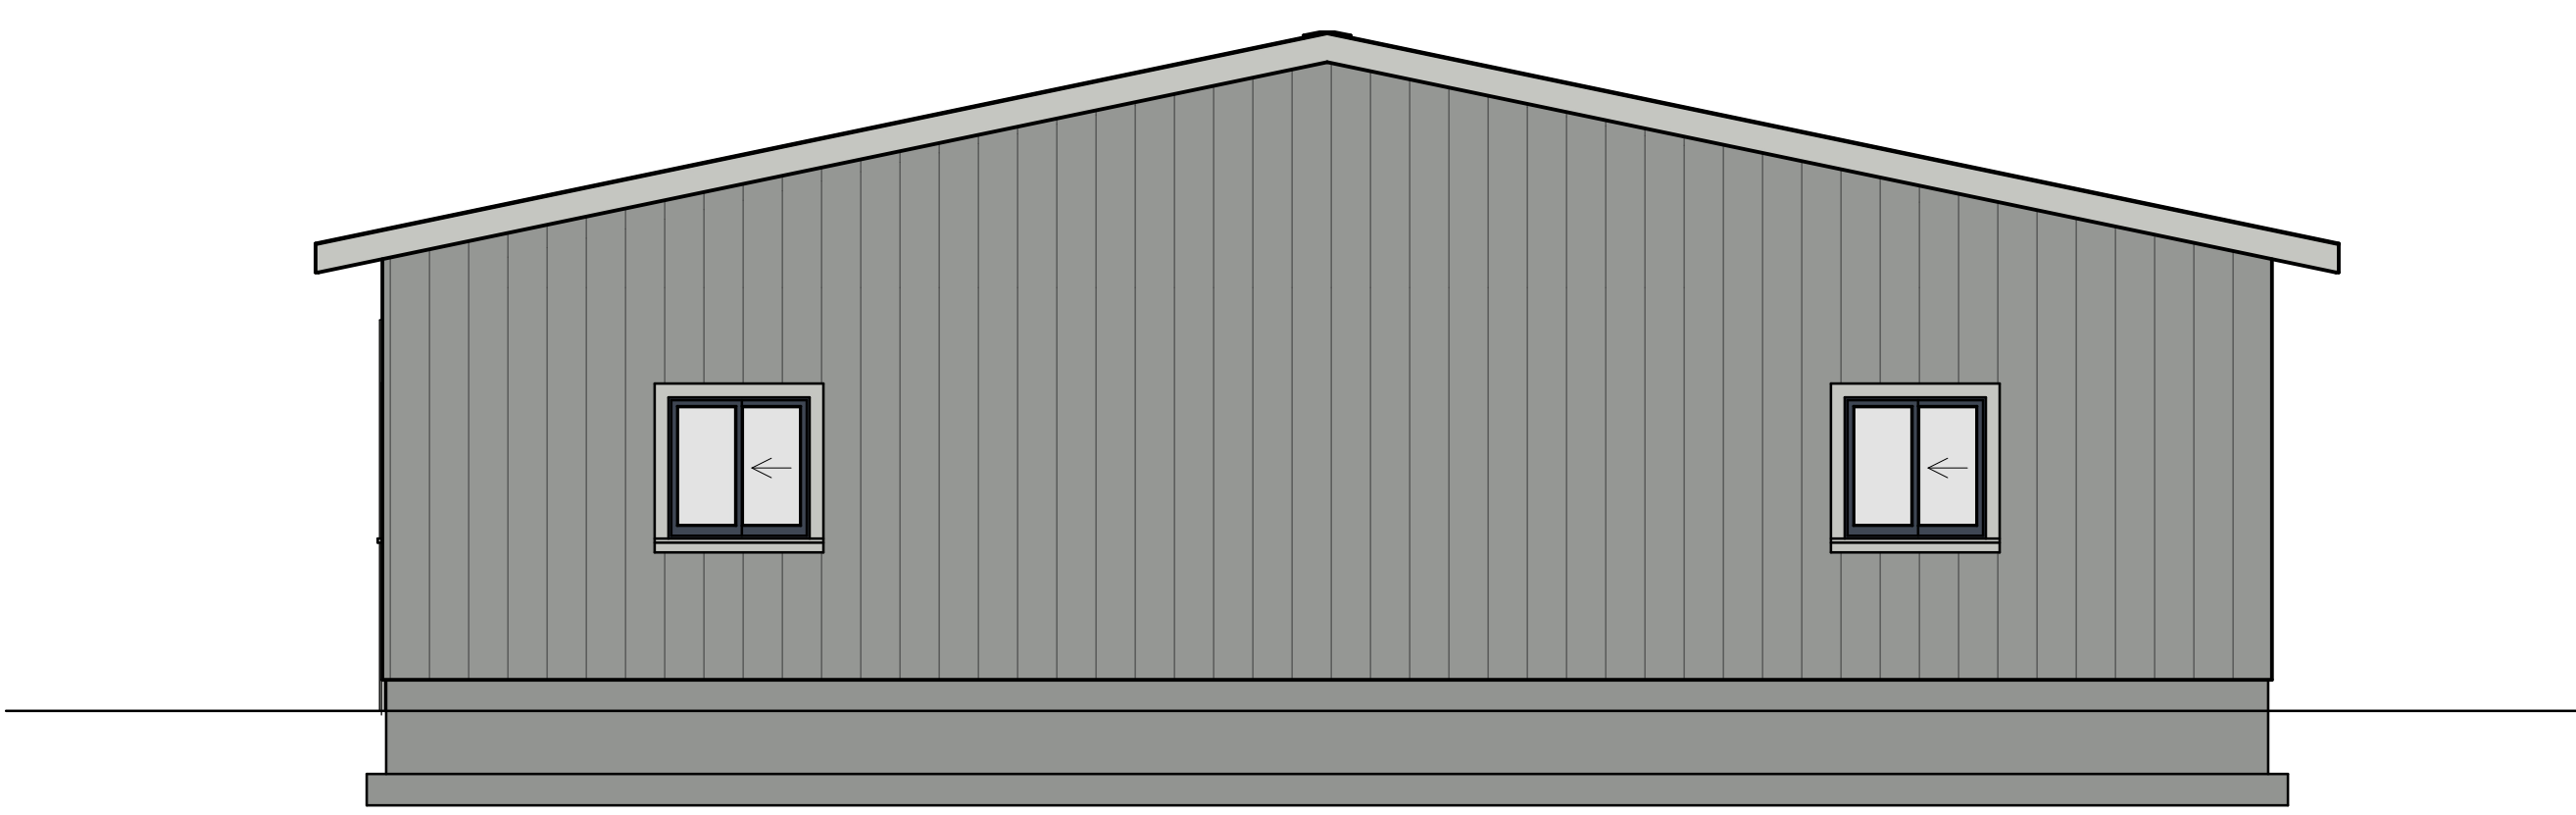

Exterior Elevation Right

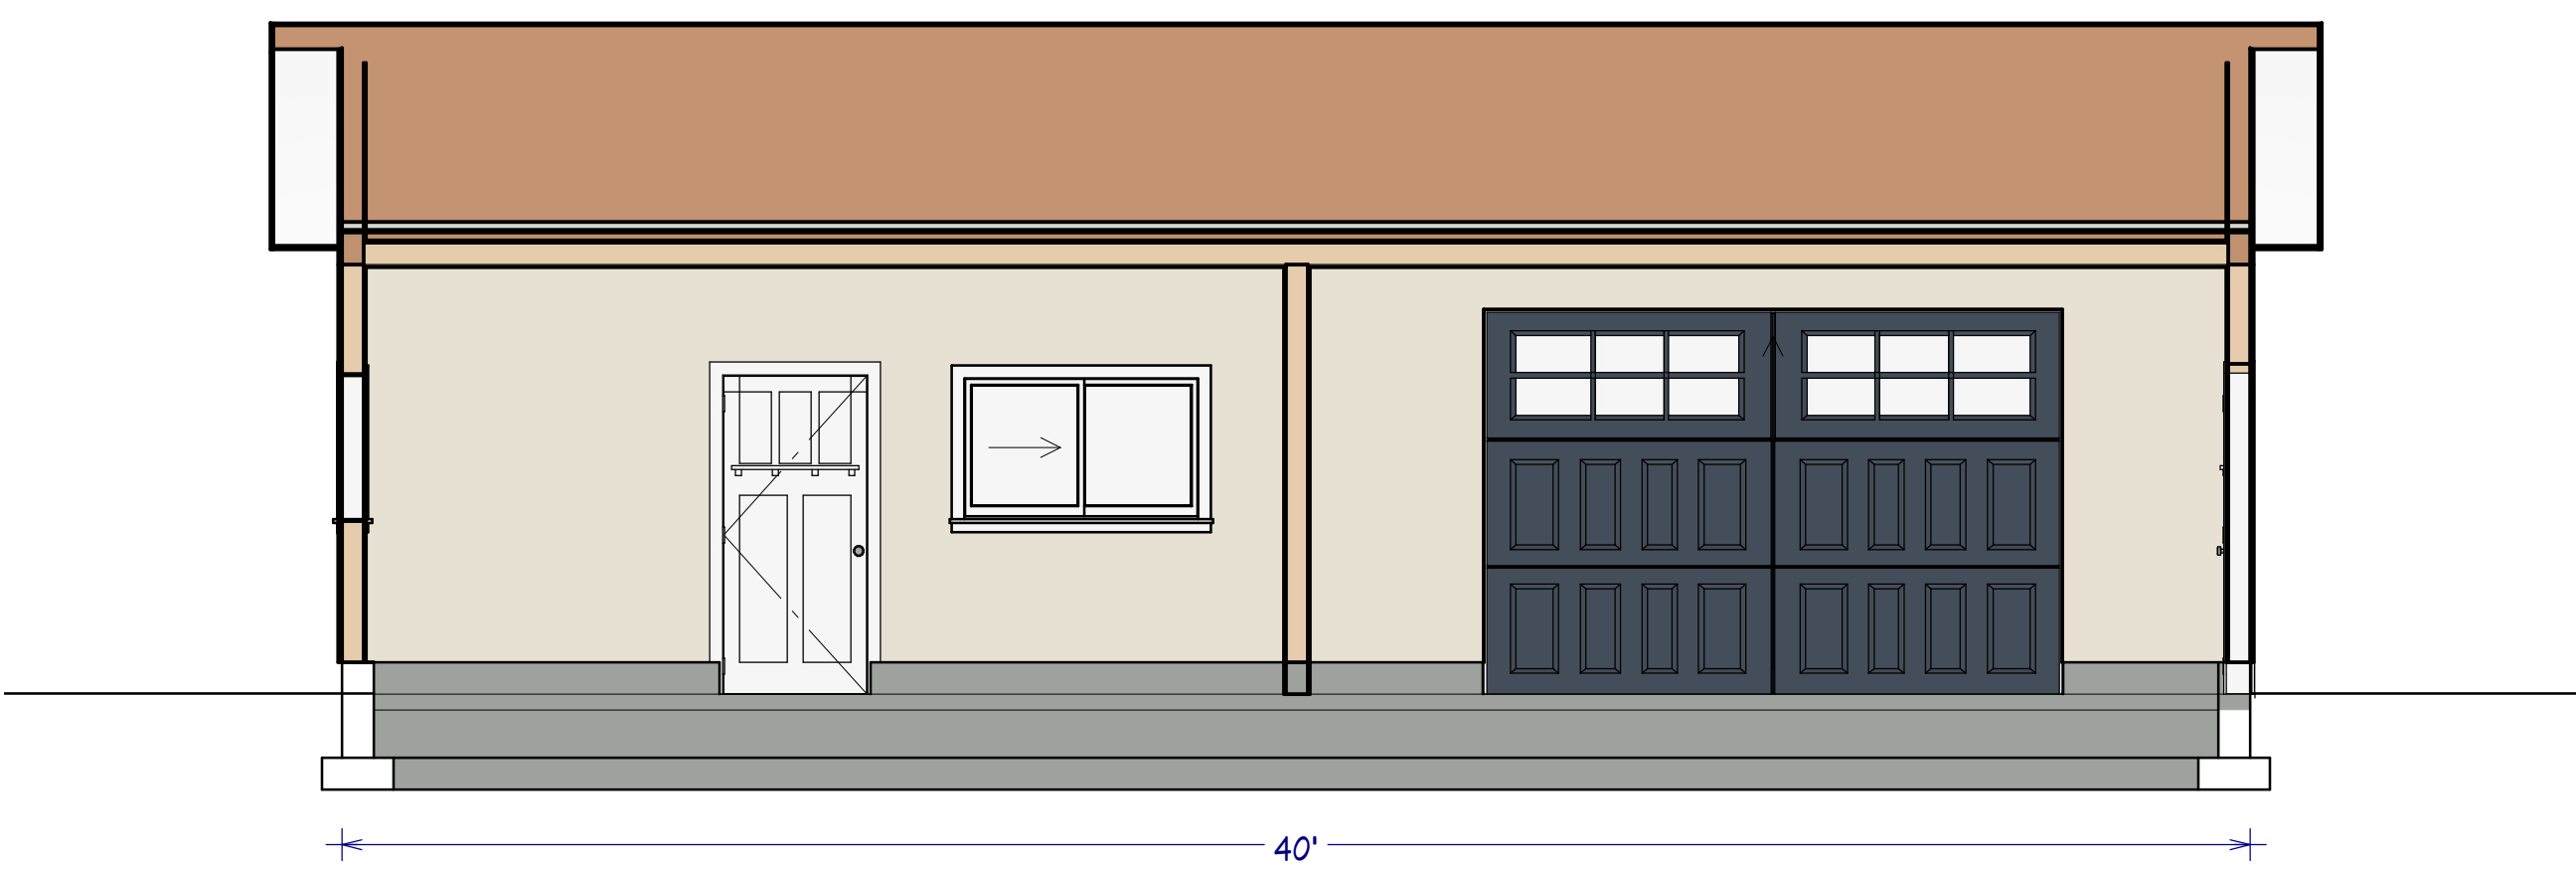

Elevation 5

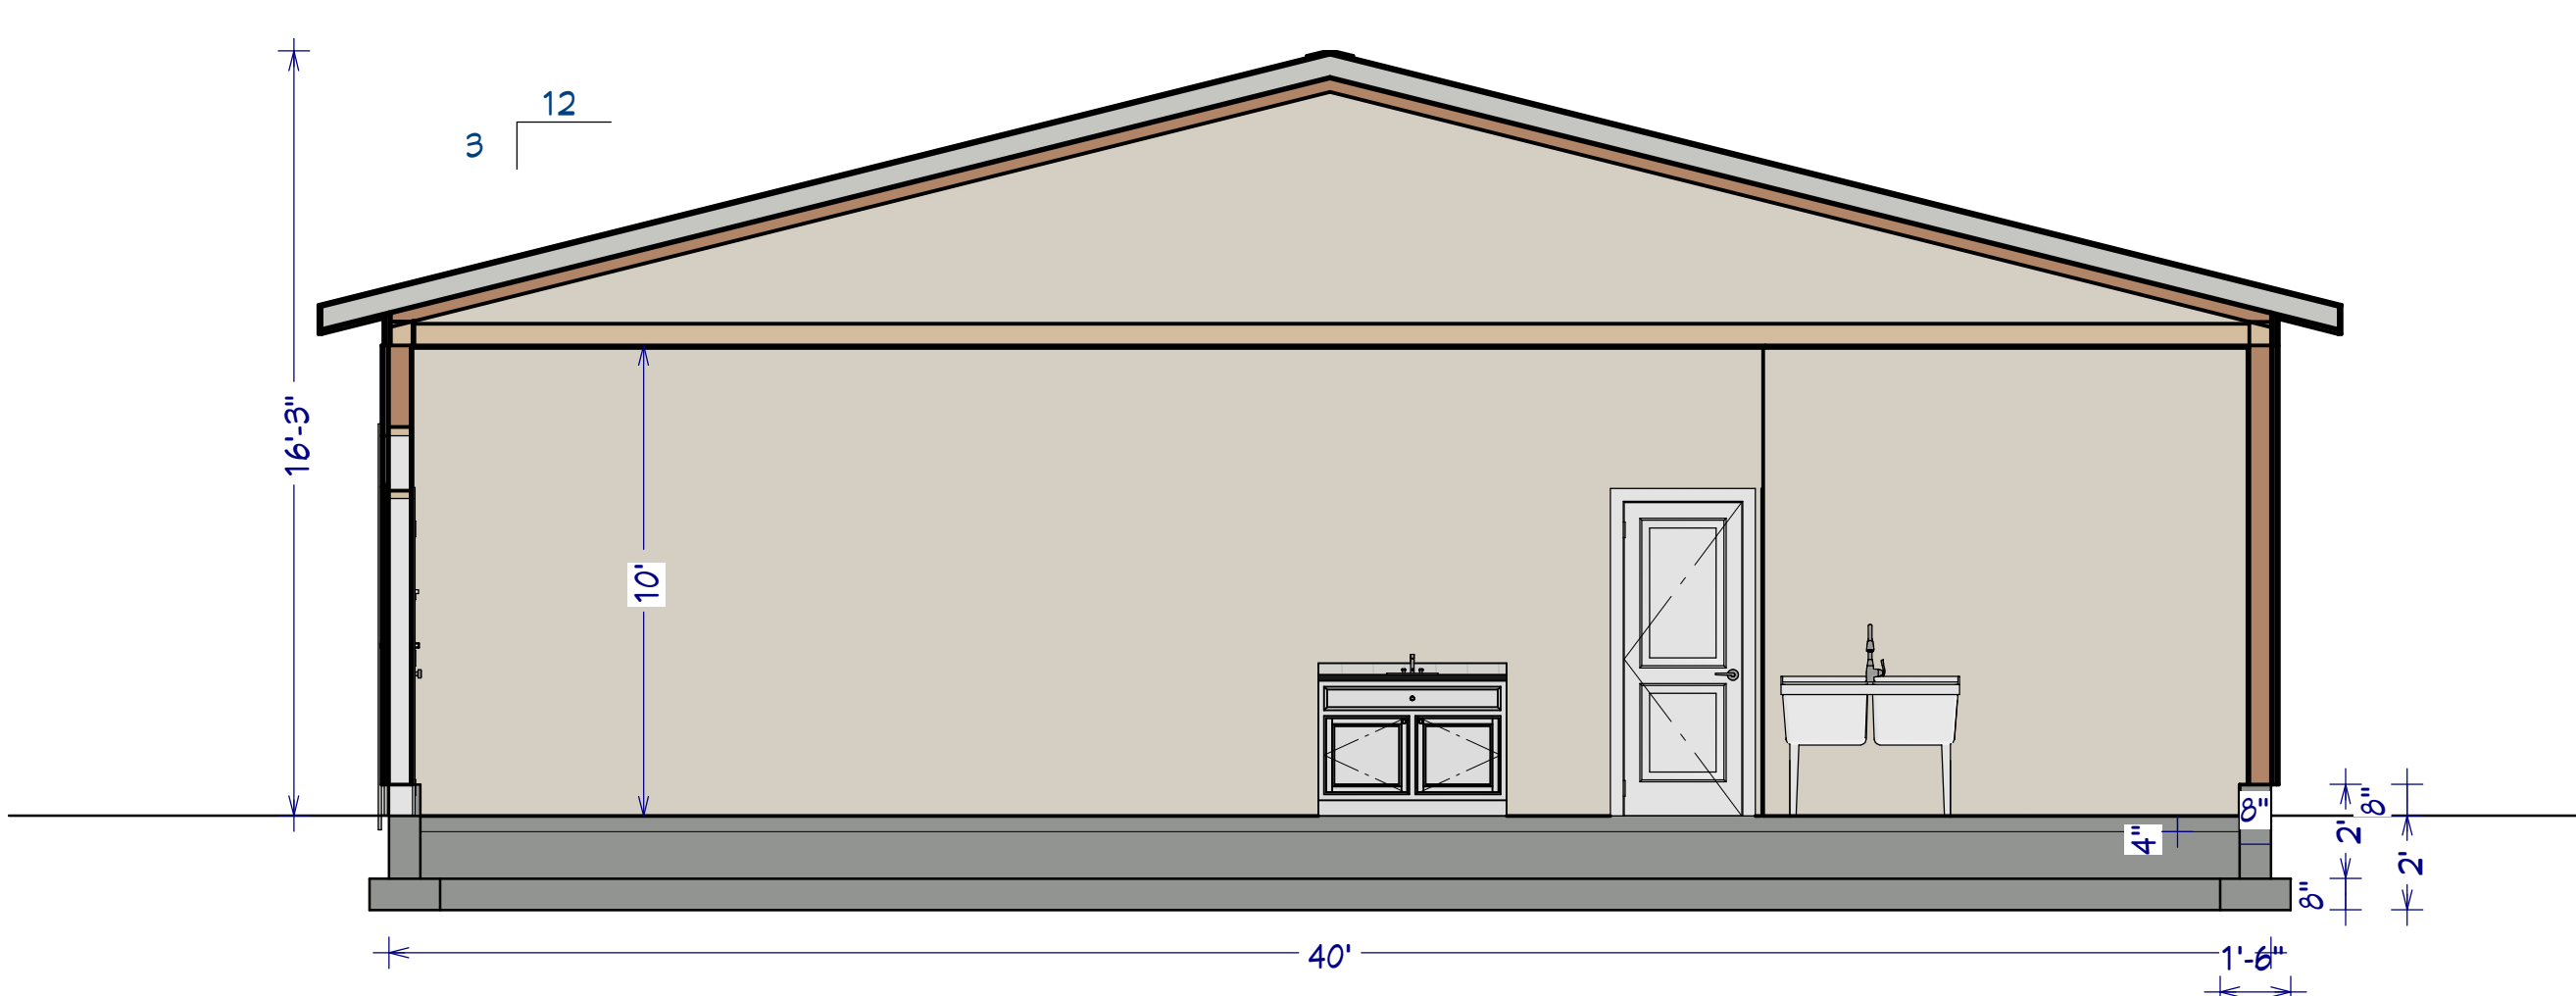

Elevation 6