



12 GREEN

TEE

NEW WATER SUPPLY WELL #10087
PROPOSED LOCATION FOR WTP
NEW WATER SUPPLY WELL #10090

PROPOSED 50mm ϕ WATER HDPE DR11
PROPOSED 200mm ϕ SEWER PVC SDR28

PROPOSED 150mm ϕ SEWER PVC SDR28

PROPOSED LOCATION FOR WTP

PROPOSED LOCATION FOR RAPID INFILTRATION BASINS


PRELIMINARY - FOR DISCUSSION PURPOSES ONLY
SEPTEMBER 2022

INTERIOR HEALTH AUTHORITY



PERMIT TO PRACTICE #1001876

PLAN SCALE: 1:500

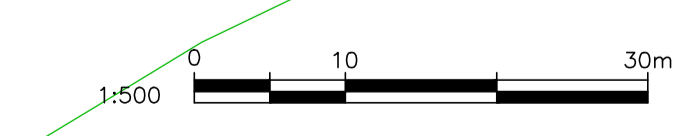

| NO. | DATE | BY | REVISIONS | ENG |
|-----|------|----|-----------|-----|
| | | | | |

| NO. | DATE | BY | ISSUED | M.S. | ENG |
|-----|-------------|------|-----------------------|------|-----|
| 1. | 2022.09.28. | J.A. | ISSUED FOR DISCUSSION | | |

PROJECT: TWIN LAKES RV PARK
 DESCRIPTION: PLAN AND DETAIL

MSR SOLUTIONS INC.
 INNOVATIVE ENGINEERING SERVICES
 125 - 662 GOLDSTREAM AVENUE, LANGFORD B.C. V9B 0N8
 OFFICE: (250) 479 - 5164
 FAX: 888.277.2816
 info@msrsolutions.ca
 www.msrsolutions.ca

| | |
|-------------------|-------------------|
| DESIGN BY: M.S. | DATE: 2022.09.27. |
| DRAWN BY: J.A. | DATE: 2022.09.28. |
| CHECKED BY: X.X. | DATE: YYYY.MM.DD. |
| APPROVED BY: X.X. | DATE: YYYY.MM.DD. |

| | |
|---------------------|------------------|
| HORIZ. SCALE: 1:500 | DRAWING No.: C01 |
| VERT. SCALE: 1:500 | PROJ No.: 22-750 |
| SHEET 1 OF 2 | VERSION No.: 2 |

© 2022 MSR Solutions Inc. All rights reserved. This drawing is the property of MSR Solutions Inc. and is not to be reproduced, stored in a retrieval system, or transmitted in any form or by any means, electronic, mechanical, photocopying, recording, or by any information storage and retrieval system, without the prior written permission of MSR Solutions Inc.