



Copyright Reserved
 This plan and design are, and at all times remain the exclusive property of the architect/designer and cannot be used or reproduced without written consent. Written dimensions shall have precedence over scaled dimensions. Contractors shall verify and be responsible for all dimensions and conditions on the job and this office shall be informed of any variations from the dimensions and conditions shown on the drawing.

Revisions


No.	Date	Description	By
-----	------	-------------	----

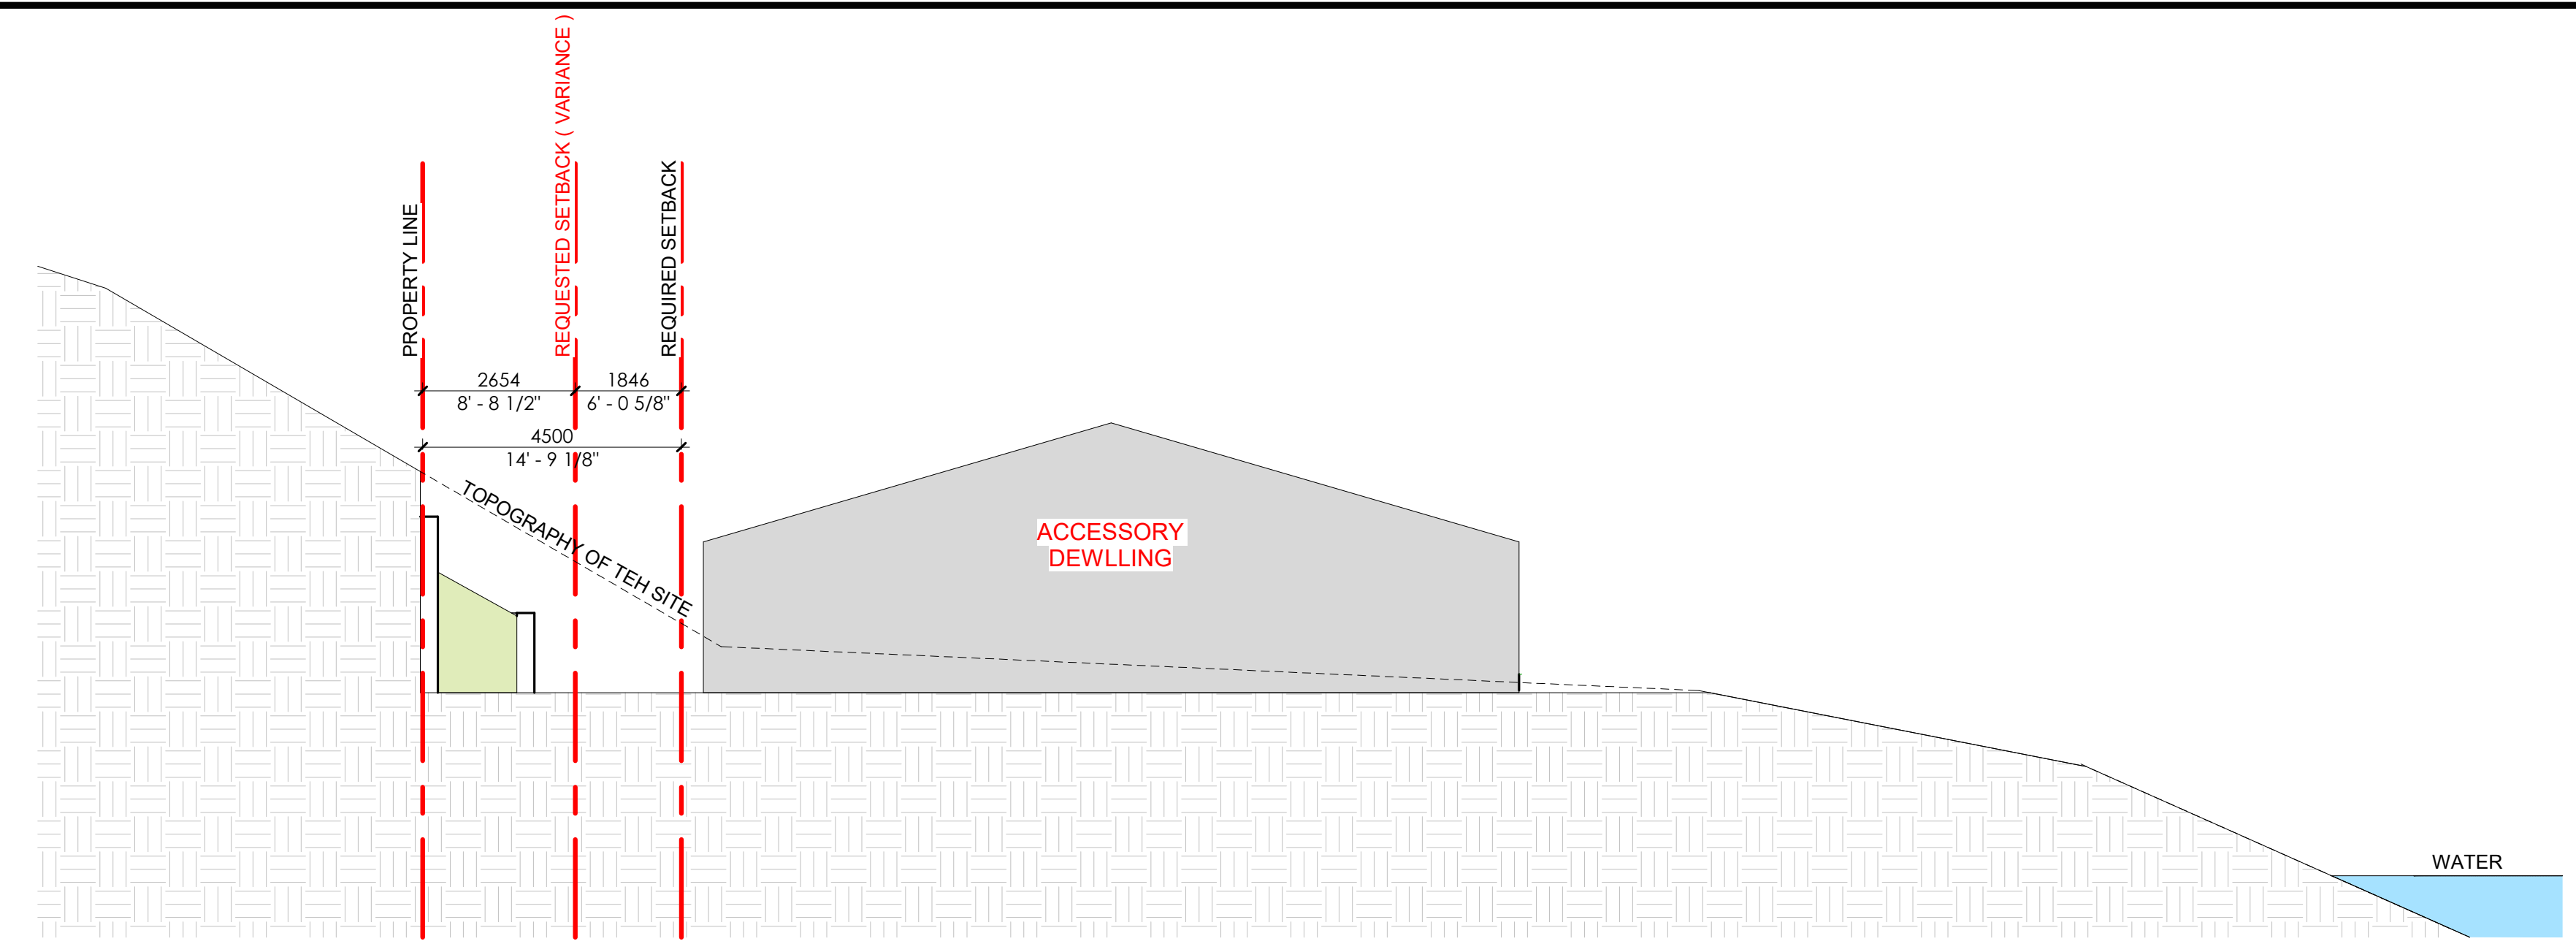

① Section 1
 1/8" = 1'-0"

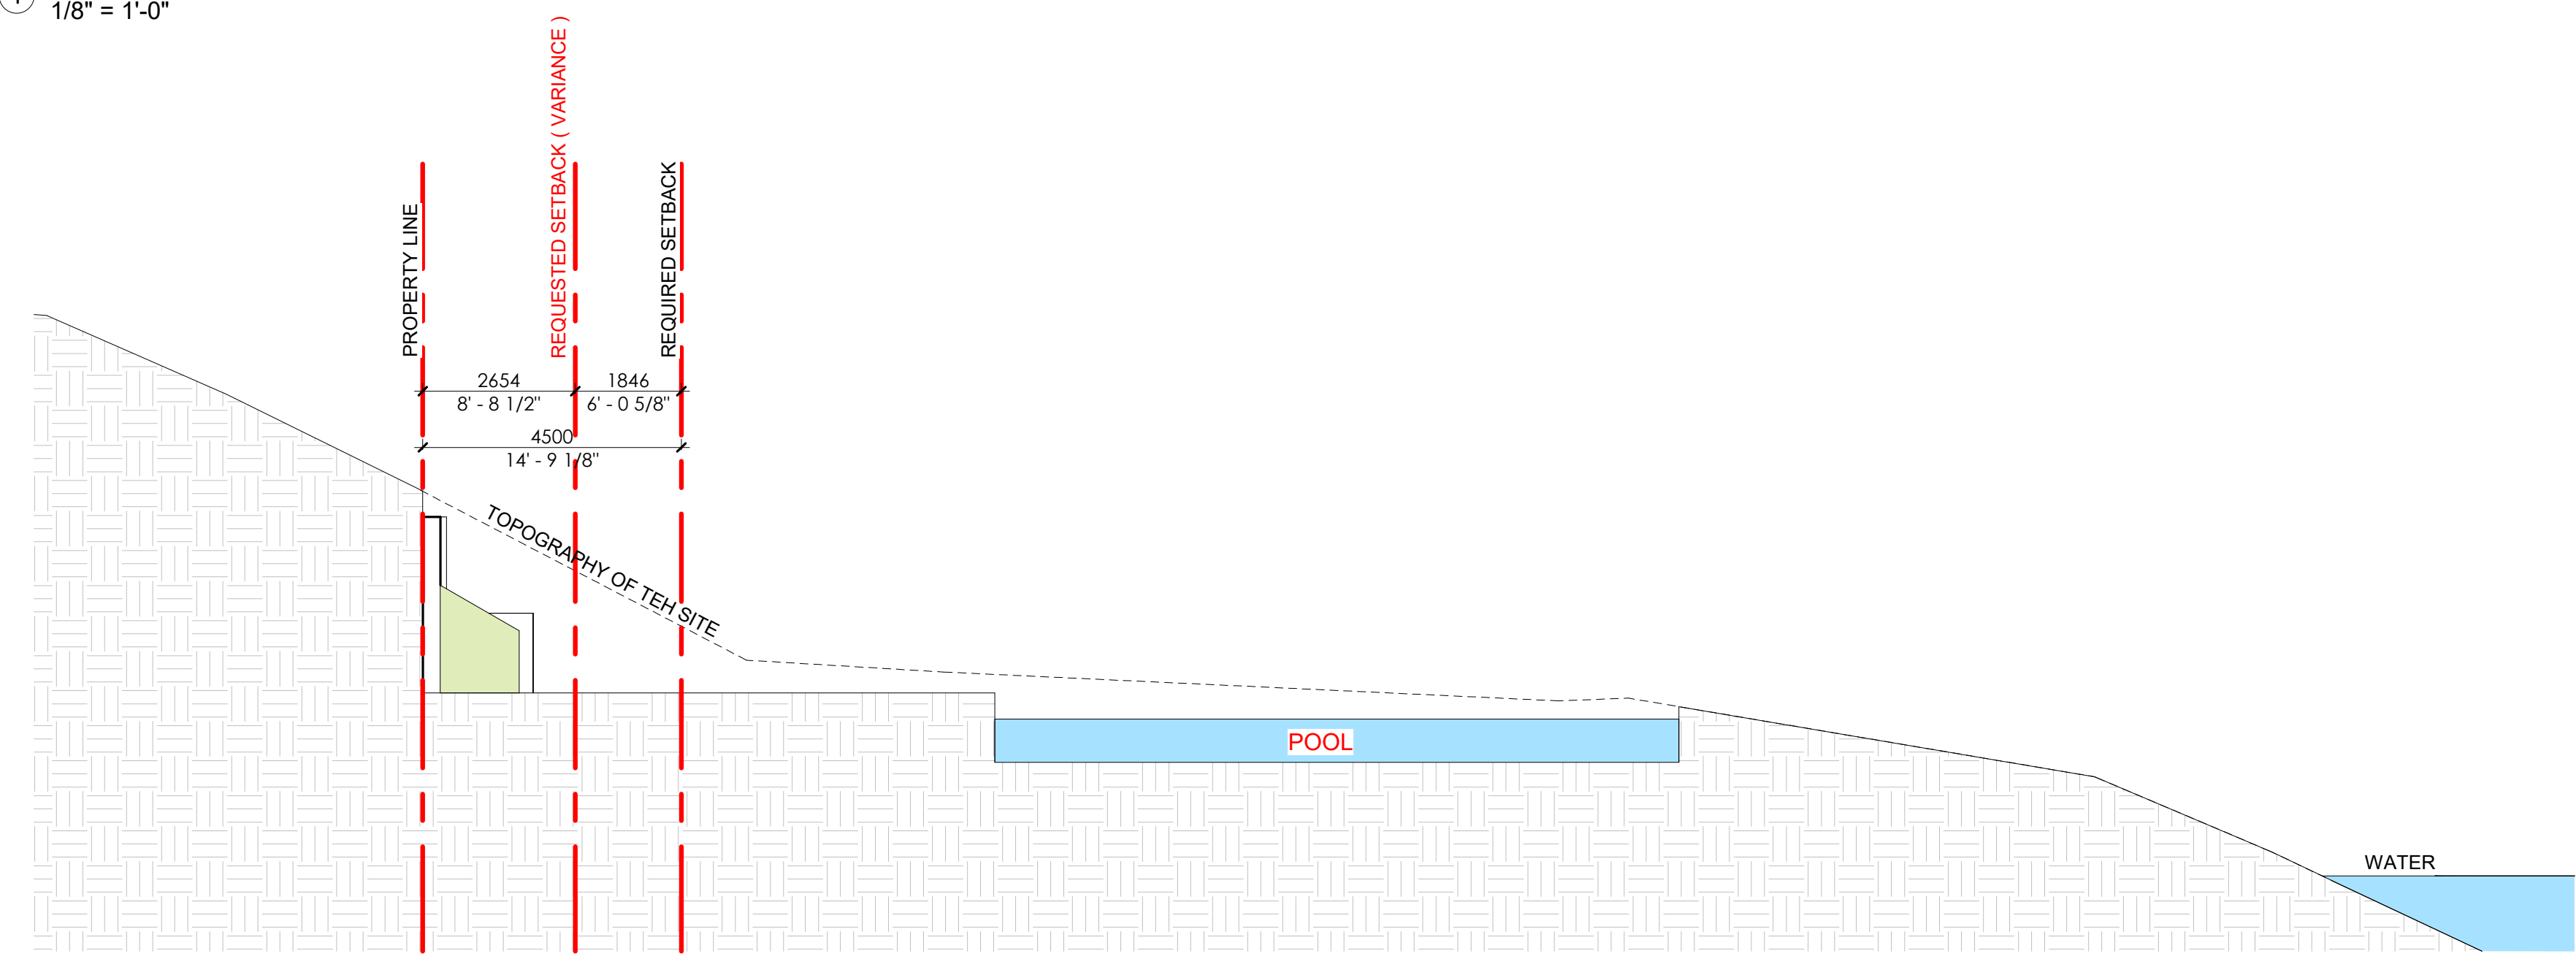

② Section 2
 1/8" = 1'-0"

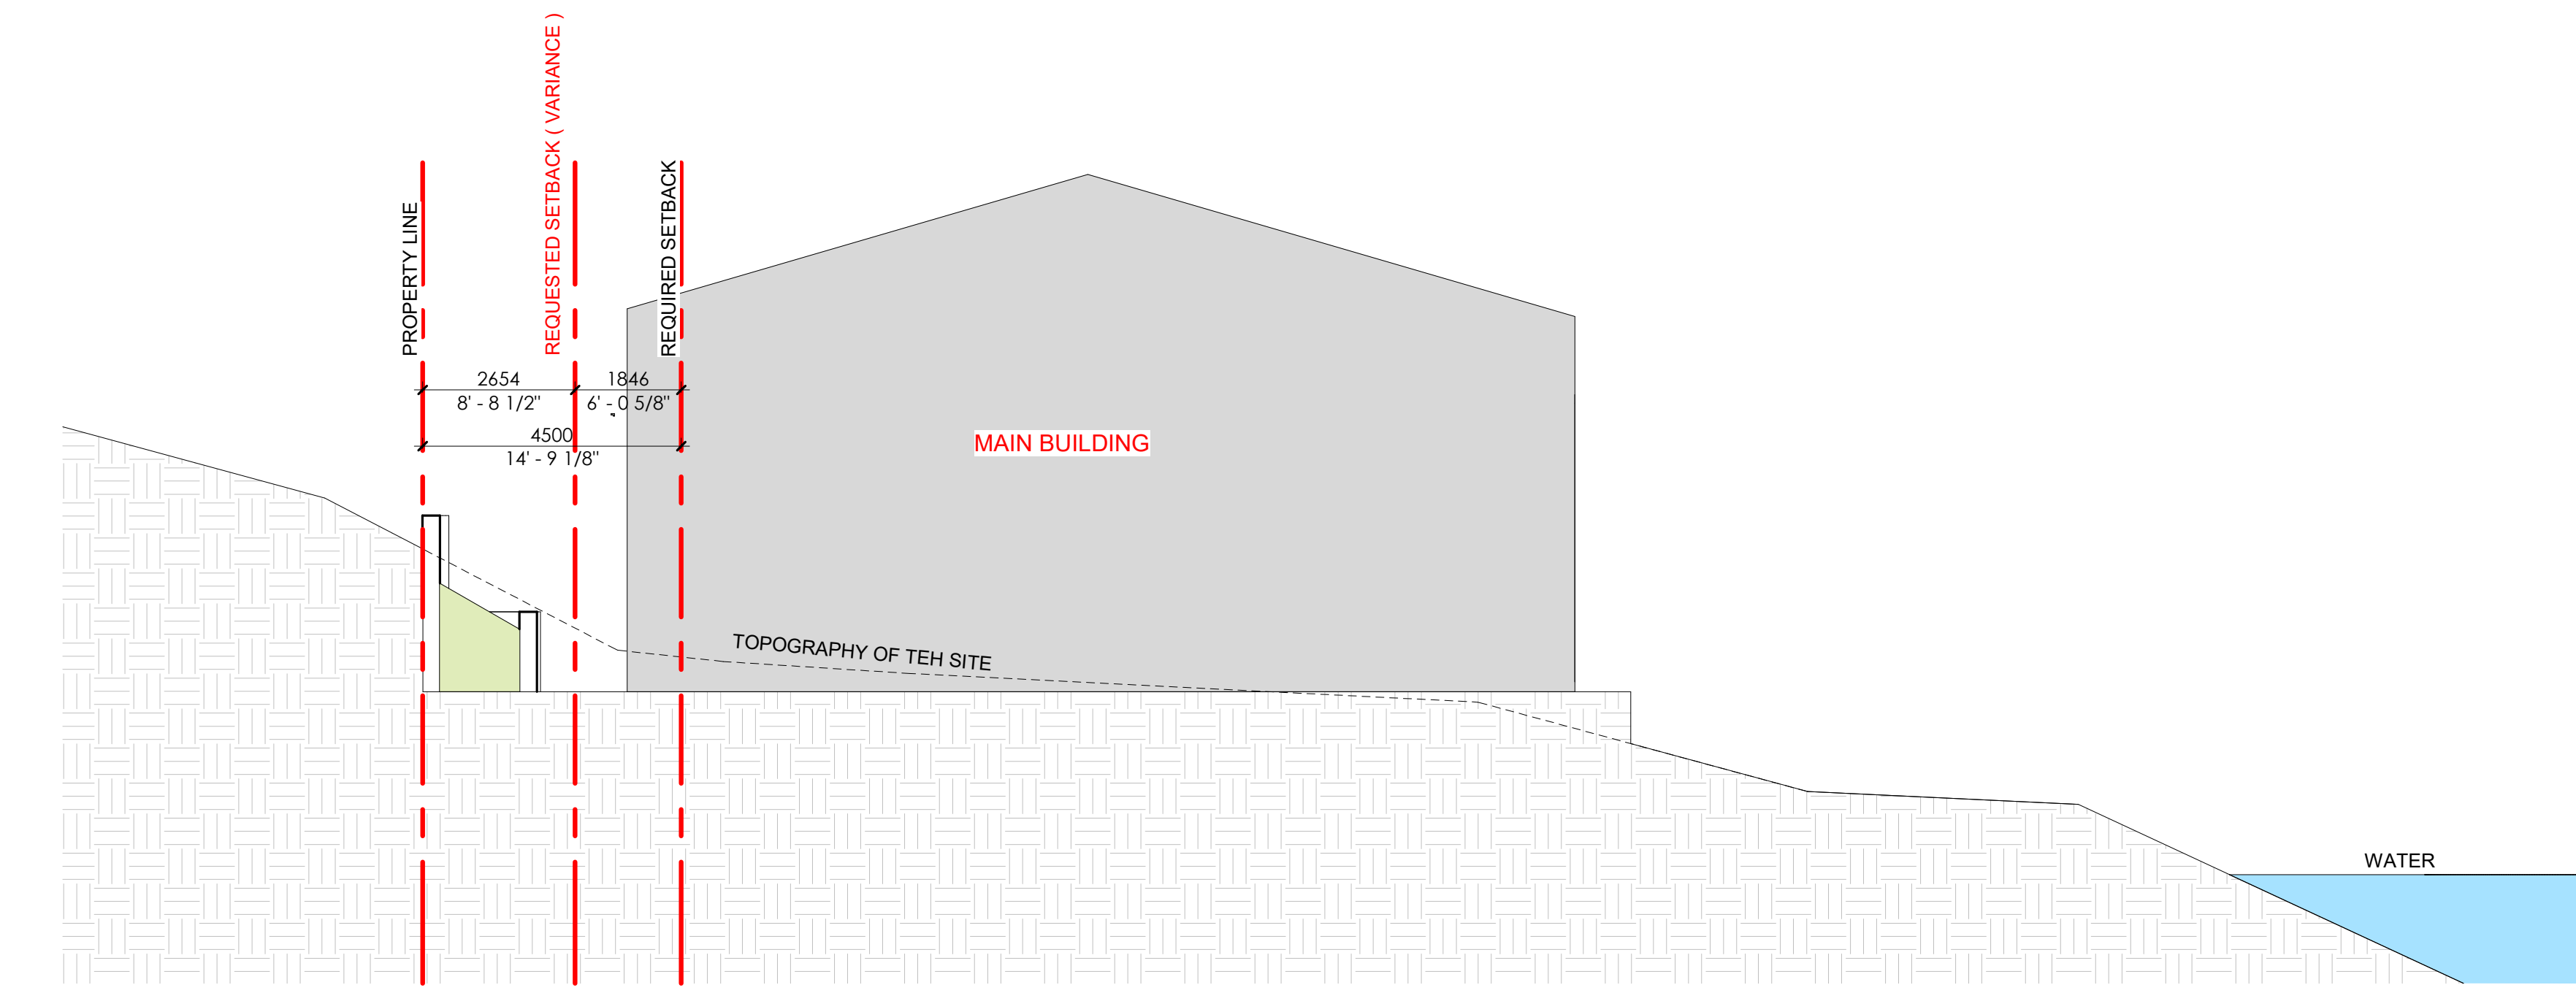

③ Section 3
 1/8" = 1'-0"



McElhanney

RAFI ARCHITECTS INC.

TEL 604.688.3655
 FAX 604.688.3522
 EMAIL rai@rafiarchitects.com
 WWW rafiarchitects.com
 SUITE ONE
 1600 HOWE ST
 VANCOUVER BC
 V6Z 2L9 CANADA

Members of Architectural Institute of B.C.

Client

Mr. & Mrs. SALEM

Project

SALEM RESIDENCE
 OSOYOOS, BC

Drawing Title

PROPOSED SECTIONS

Date: JUNE 2024	Project No. 18-58
--------------------	----------------------

Scale: 1/8" = 1'-0"	Drawing No. A1-2
------------------------	---------------------

Drawn By: MA	
-----------------	--

File Name:	
------------	--

Rev.	
------	--