



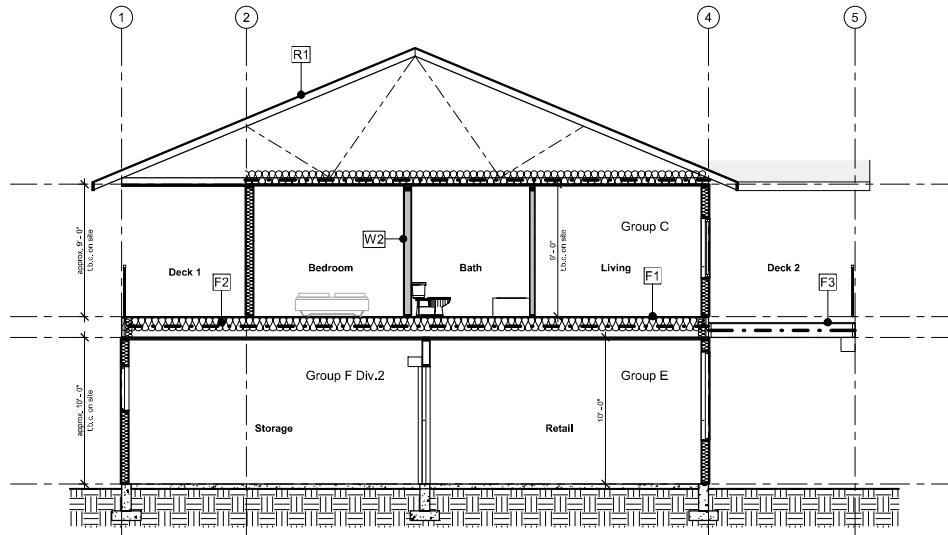

1 Section A
1/4" = 1'-0"

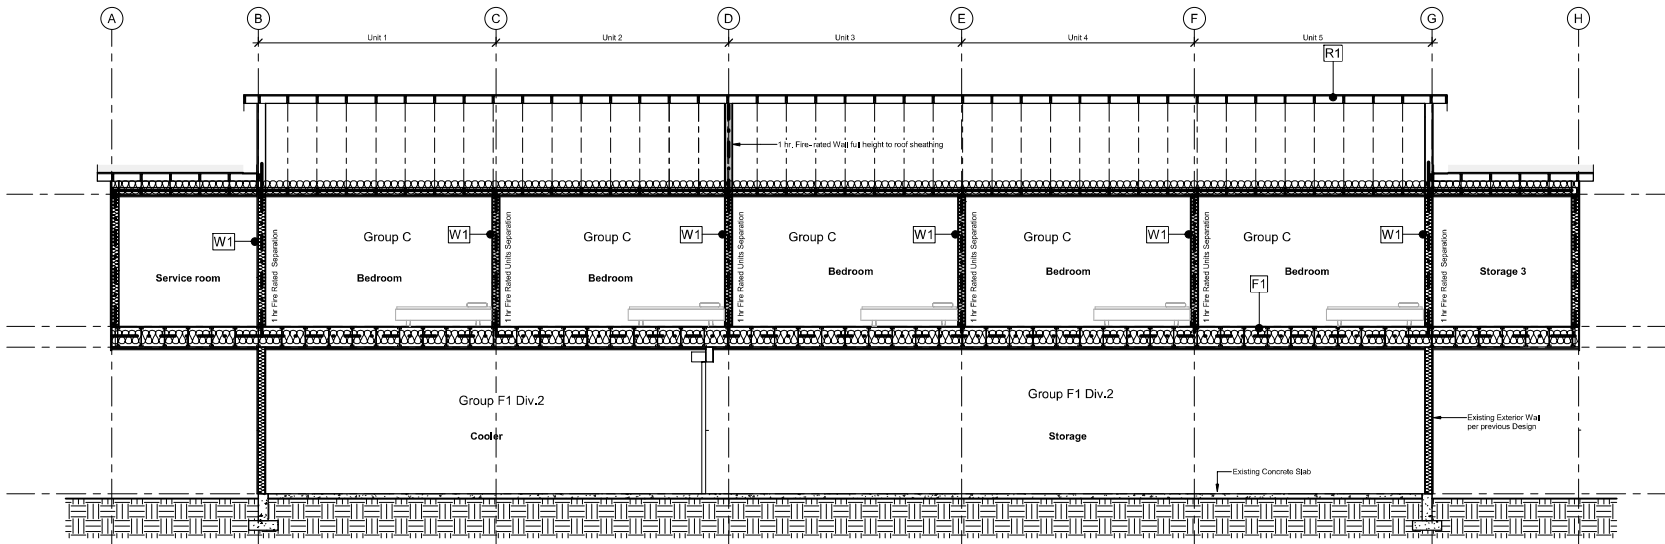

2 Section B
1/4" = 1'-0"

1	April 2, 2024	For Permit
#	Date	Description
Revision Schedule		
Copyright		
This drawing is the property of Longview Design Studio. Reproduction by any means in part or whole is prohibited. This plan is only to be used for construction of the project below exclusively. Copyright reserved.		
Company Information		
Longview design studio Ph: 604-996-3068 kelenia@mail.com		
Project Information		
Agri-tourism accommodation 5154 Highway 97, 437 Rd 7, Oliver, BC		
file	24-07	
sheet name		
Sections		
Drawn	sheet	
EK		A4.0
checked		
AK		
date	revision	
March 11, 2024		1