

SKAHA LAKE

PAVILION

PAD

SHED

30.0m ENVIRONMENTAL SETBACK

27 STALLS
LAKESIDE
6 STOREY 30 UNITS

2.5m PROP SIDE YARD SETBACK

2.5m PROP SIDE YARD SETBACK

TOTAL PARKING = 92 STALLS

0.0m SIDE YARD SETBACK
1.5m LANDSCAPE BUFFER

0.0m SIDE YARD SETBACK

RAILWAY LANE

7.2m DRIVE AISLE

HC
HC
HC
HC
HC
HC
HC
HC
ENT
HC

38 STALLS

POOL/AMENITY

EB
M/S
EM


27 STALLS


PARKSIDE
6 STOREY 30 UNITS

G/R



4.5m MOT SETBACK
1.5m LANDSCAPE BUFFER
0.0m FRONT YARD SETBACK

8th AVENUE


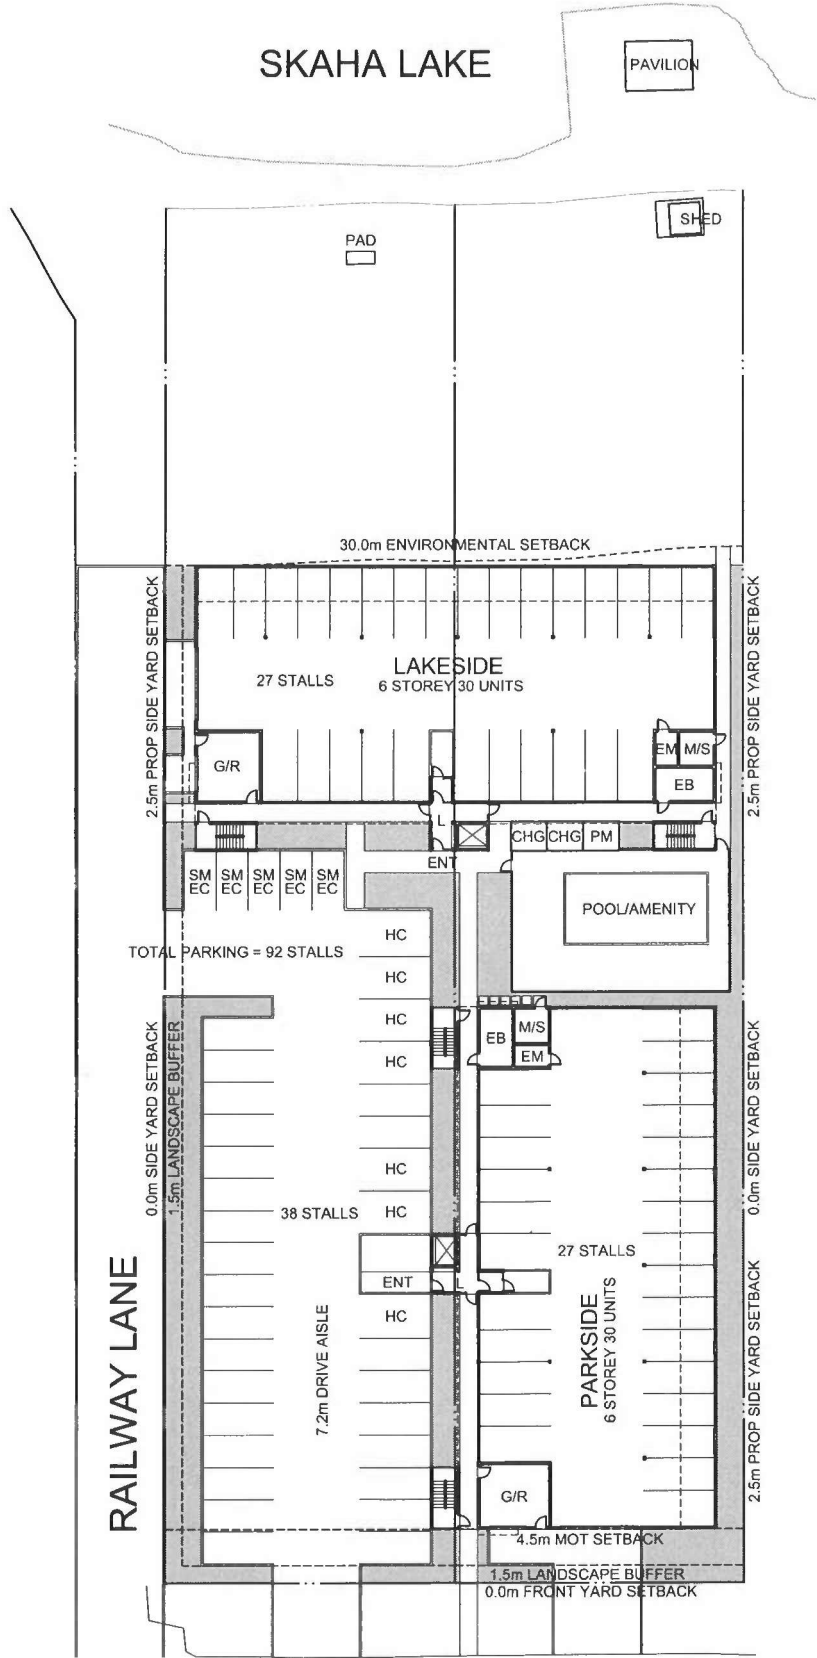


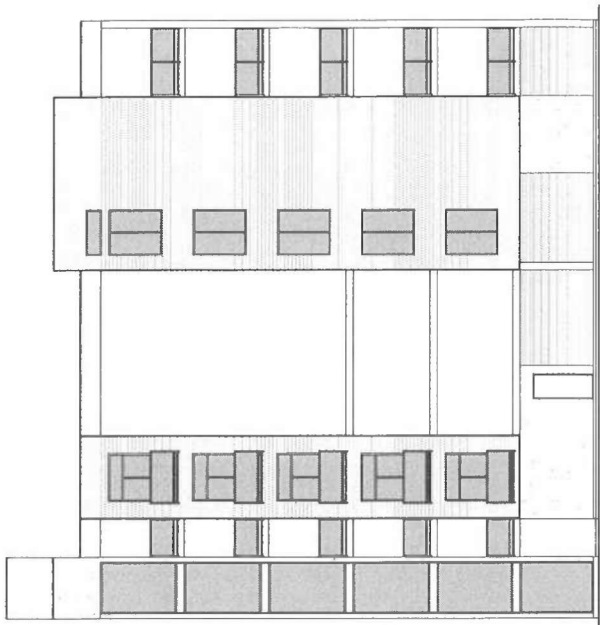


LAKESIDE
EAST ELEVATION

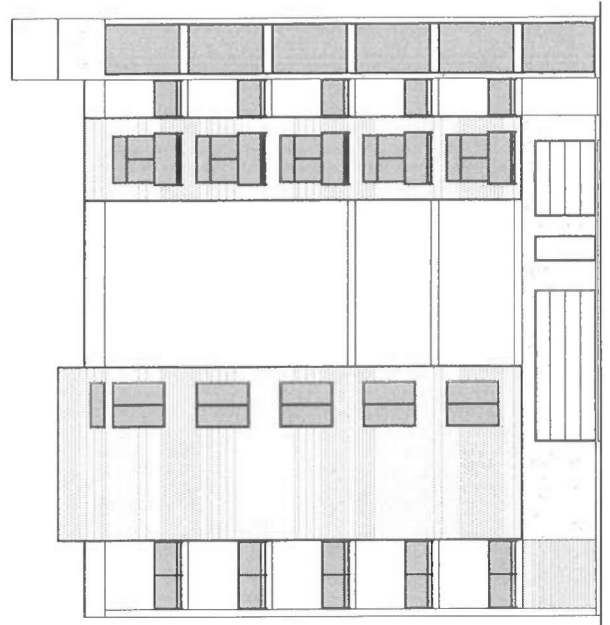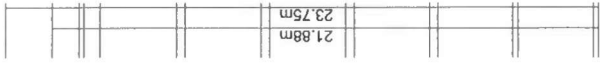


LAKESIDE
WEST ELEVATION

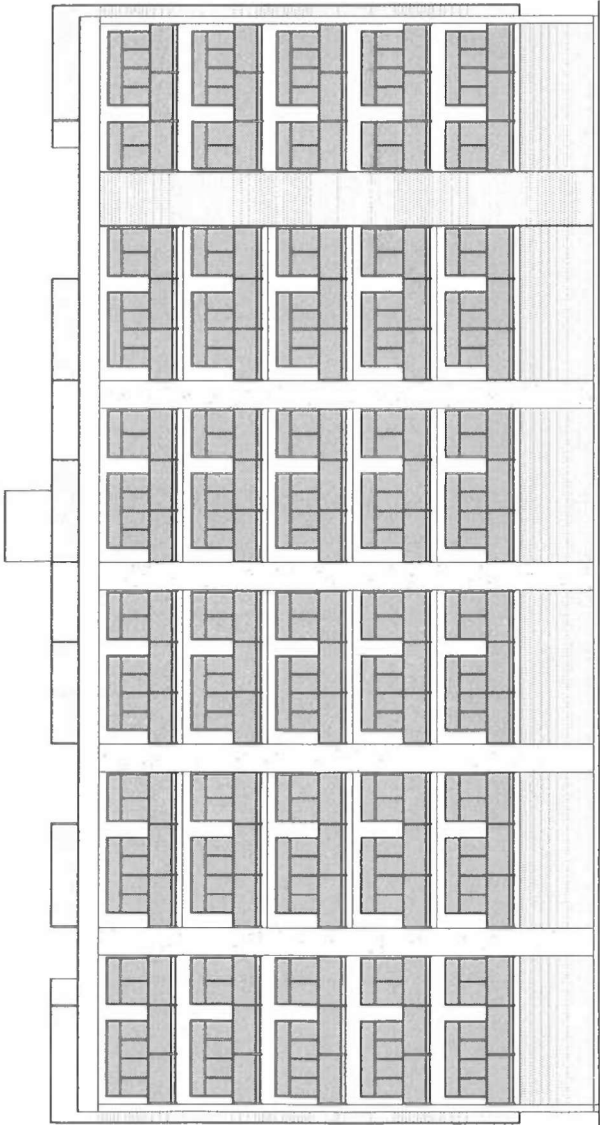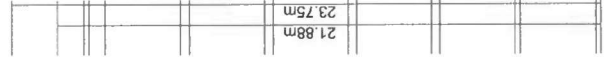

LAKESIDE
NORTH ELEVATION

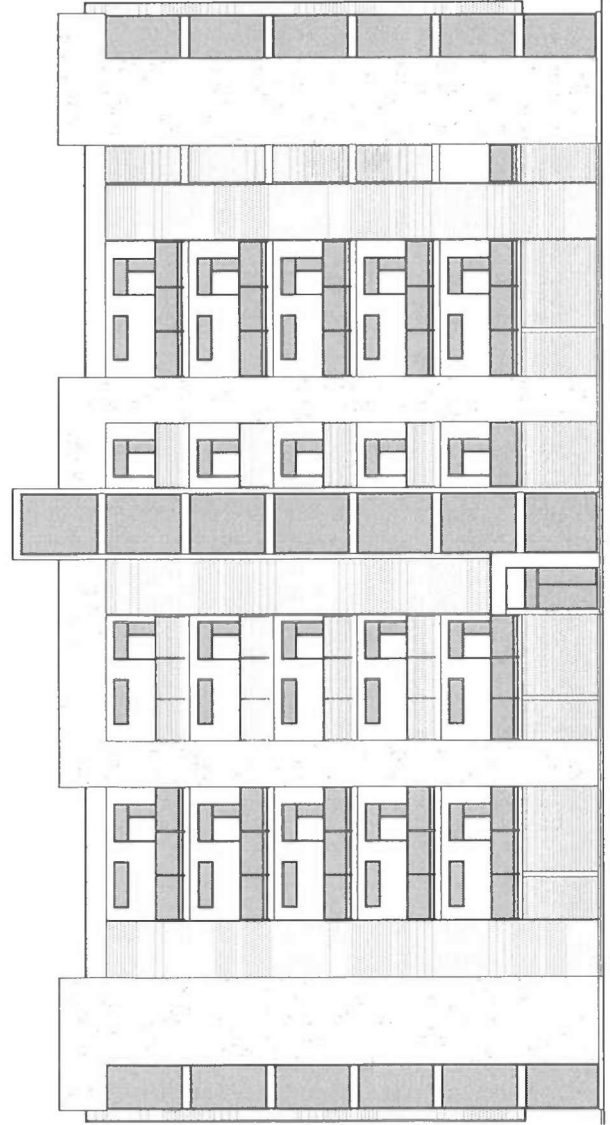


LAKESIDE
SOUTH ELEVATION

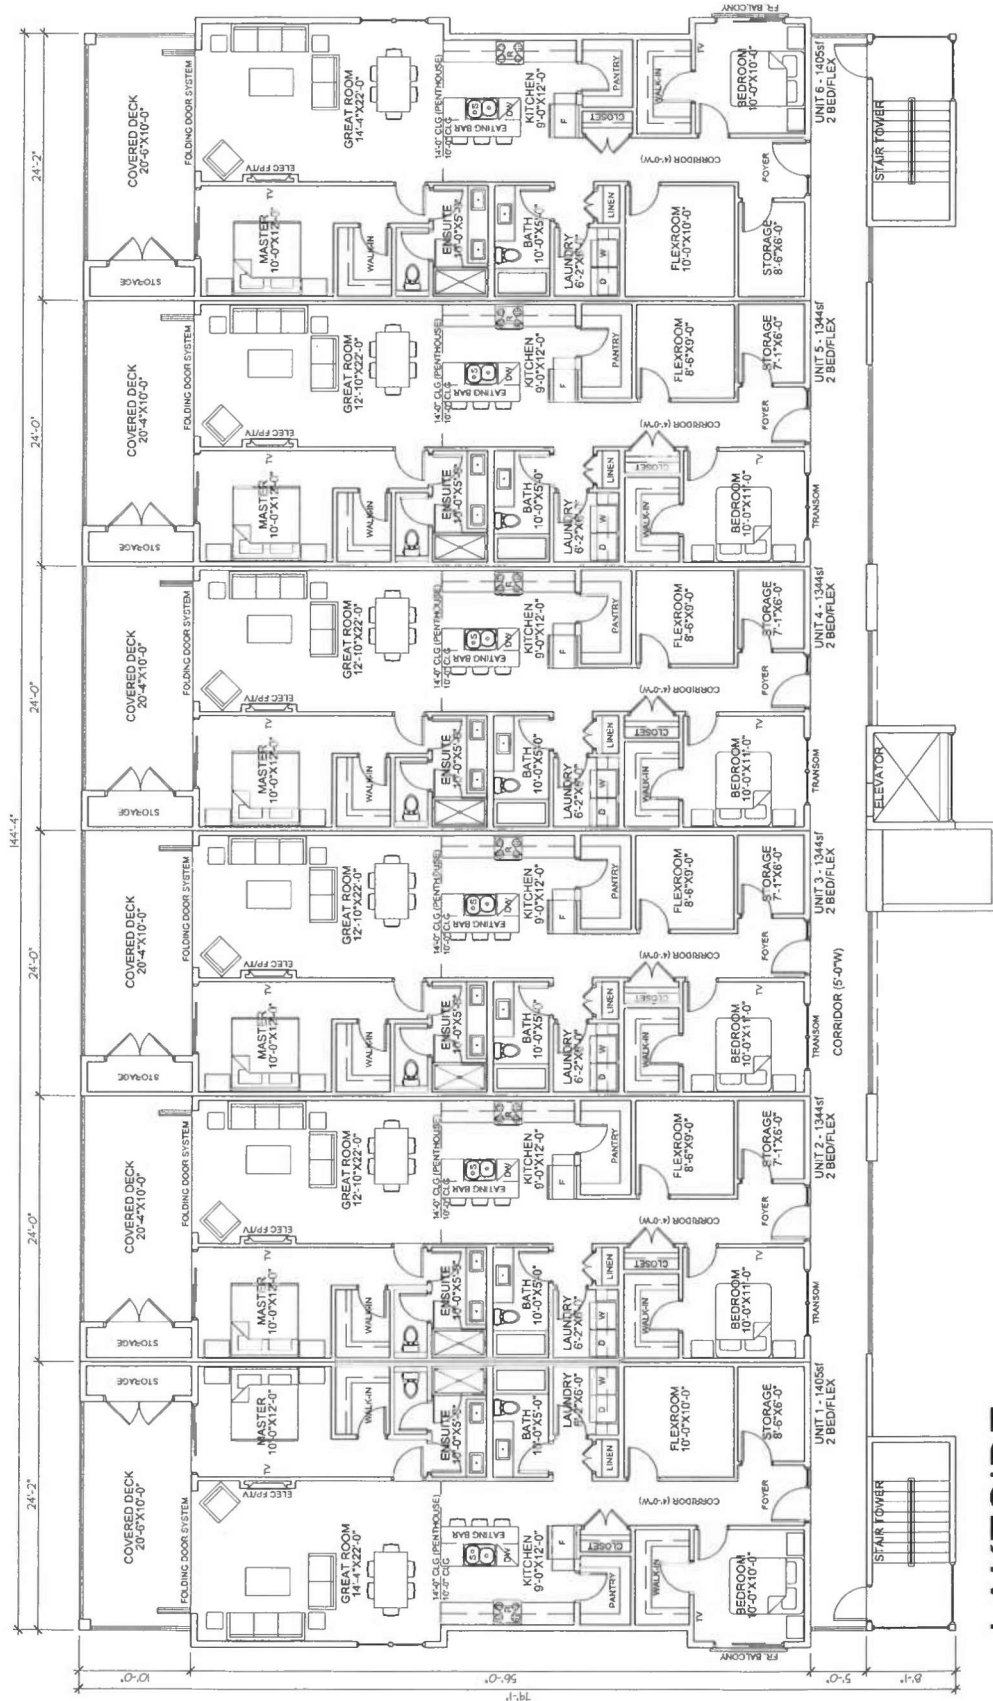


LAKESIDE LEVELS 2-6


GROSS FLOOR AREA - 8475sf

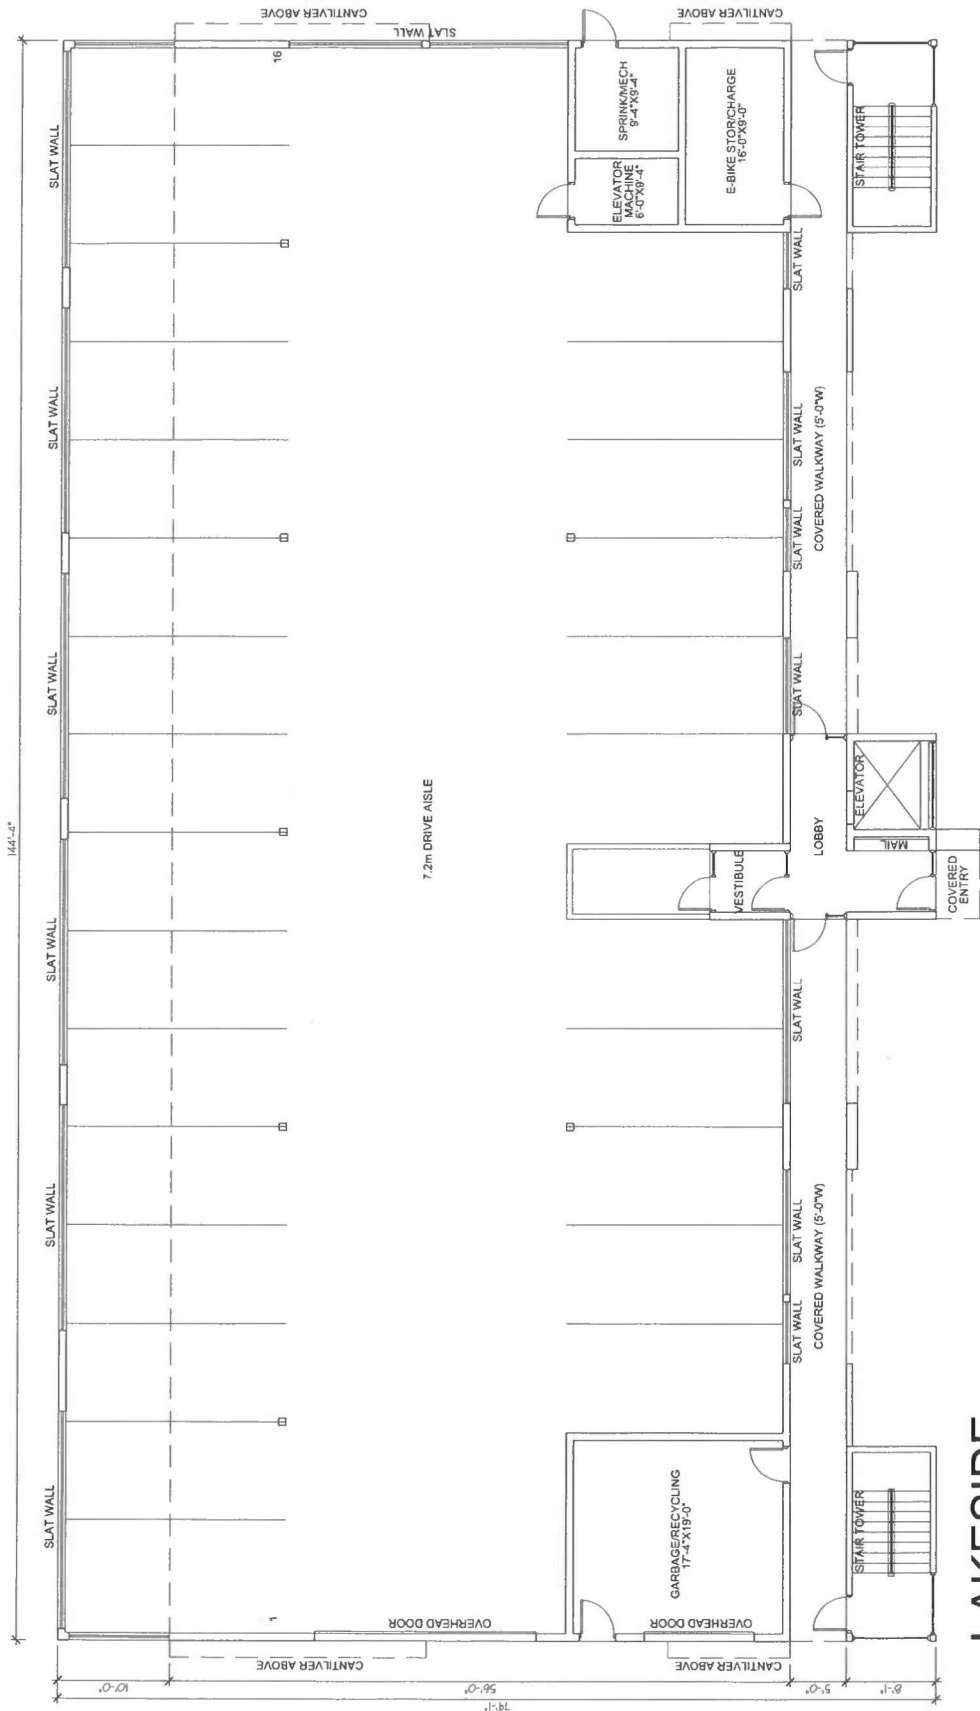


**LAKESIDE
LEVEL 1**

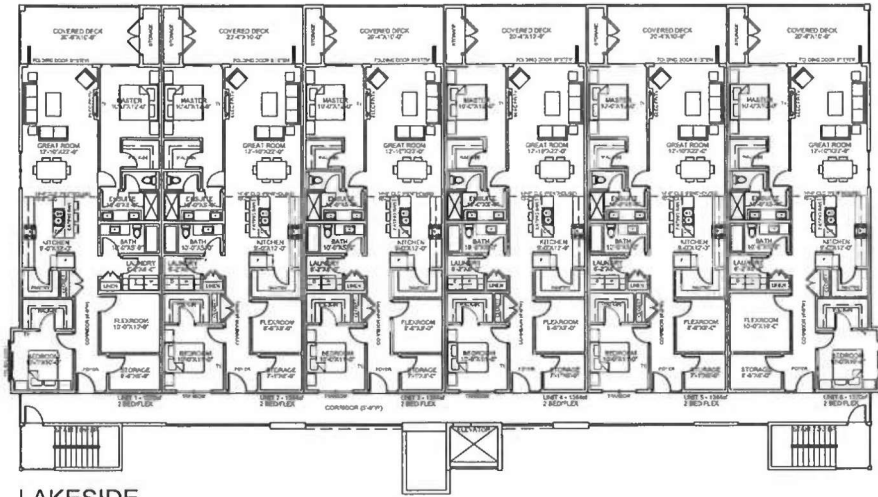

LAKESIDE
LEVELS 2-6 GROSS FLOOR AREA - 14,794

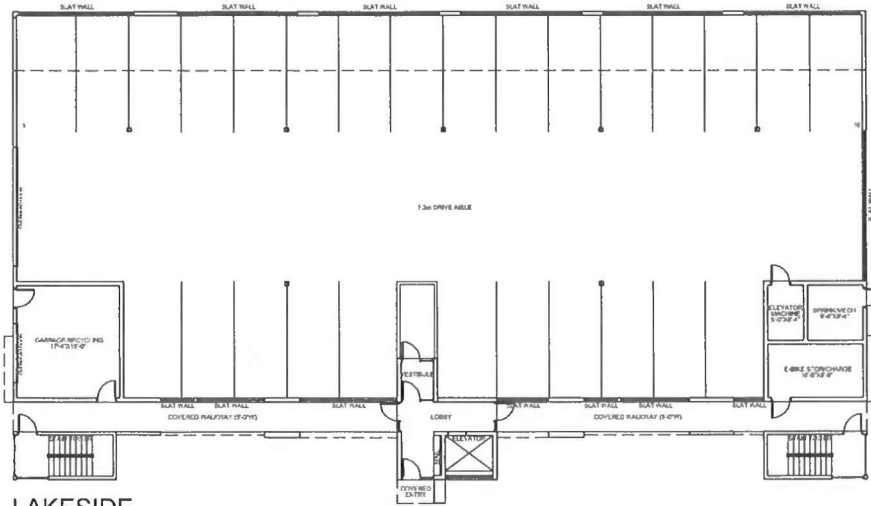

LAKESIDE
LEVEL 1

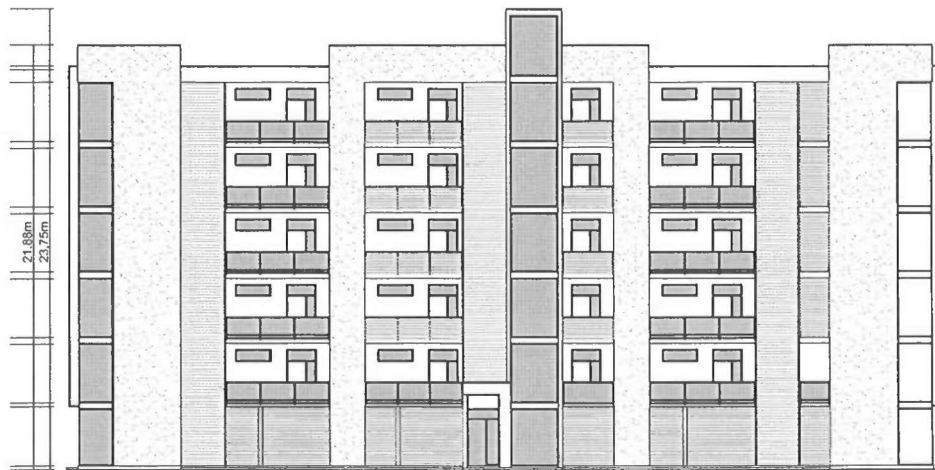

LAKESIDE
SOUTH ELEVATION