


SITE PLAN

NUTTGENS  
126 STATE PL

AVG. 4/22

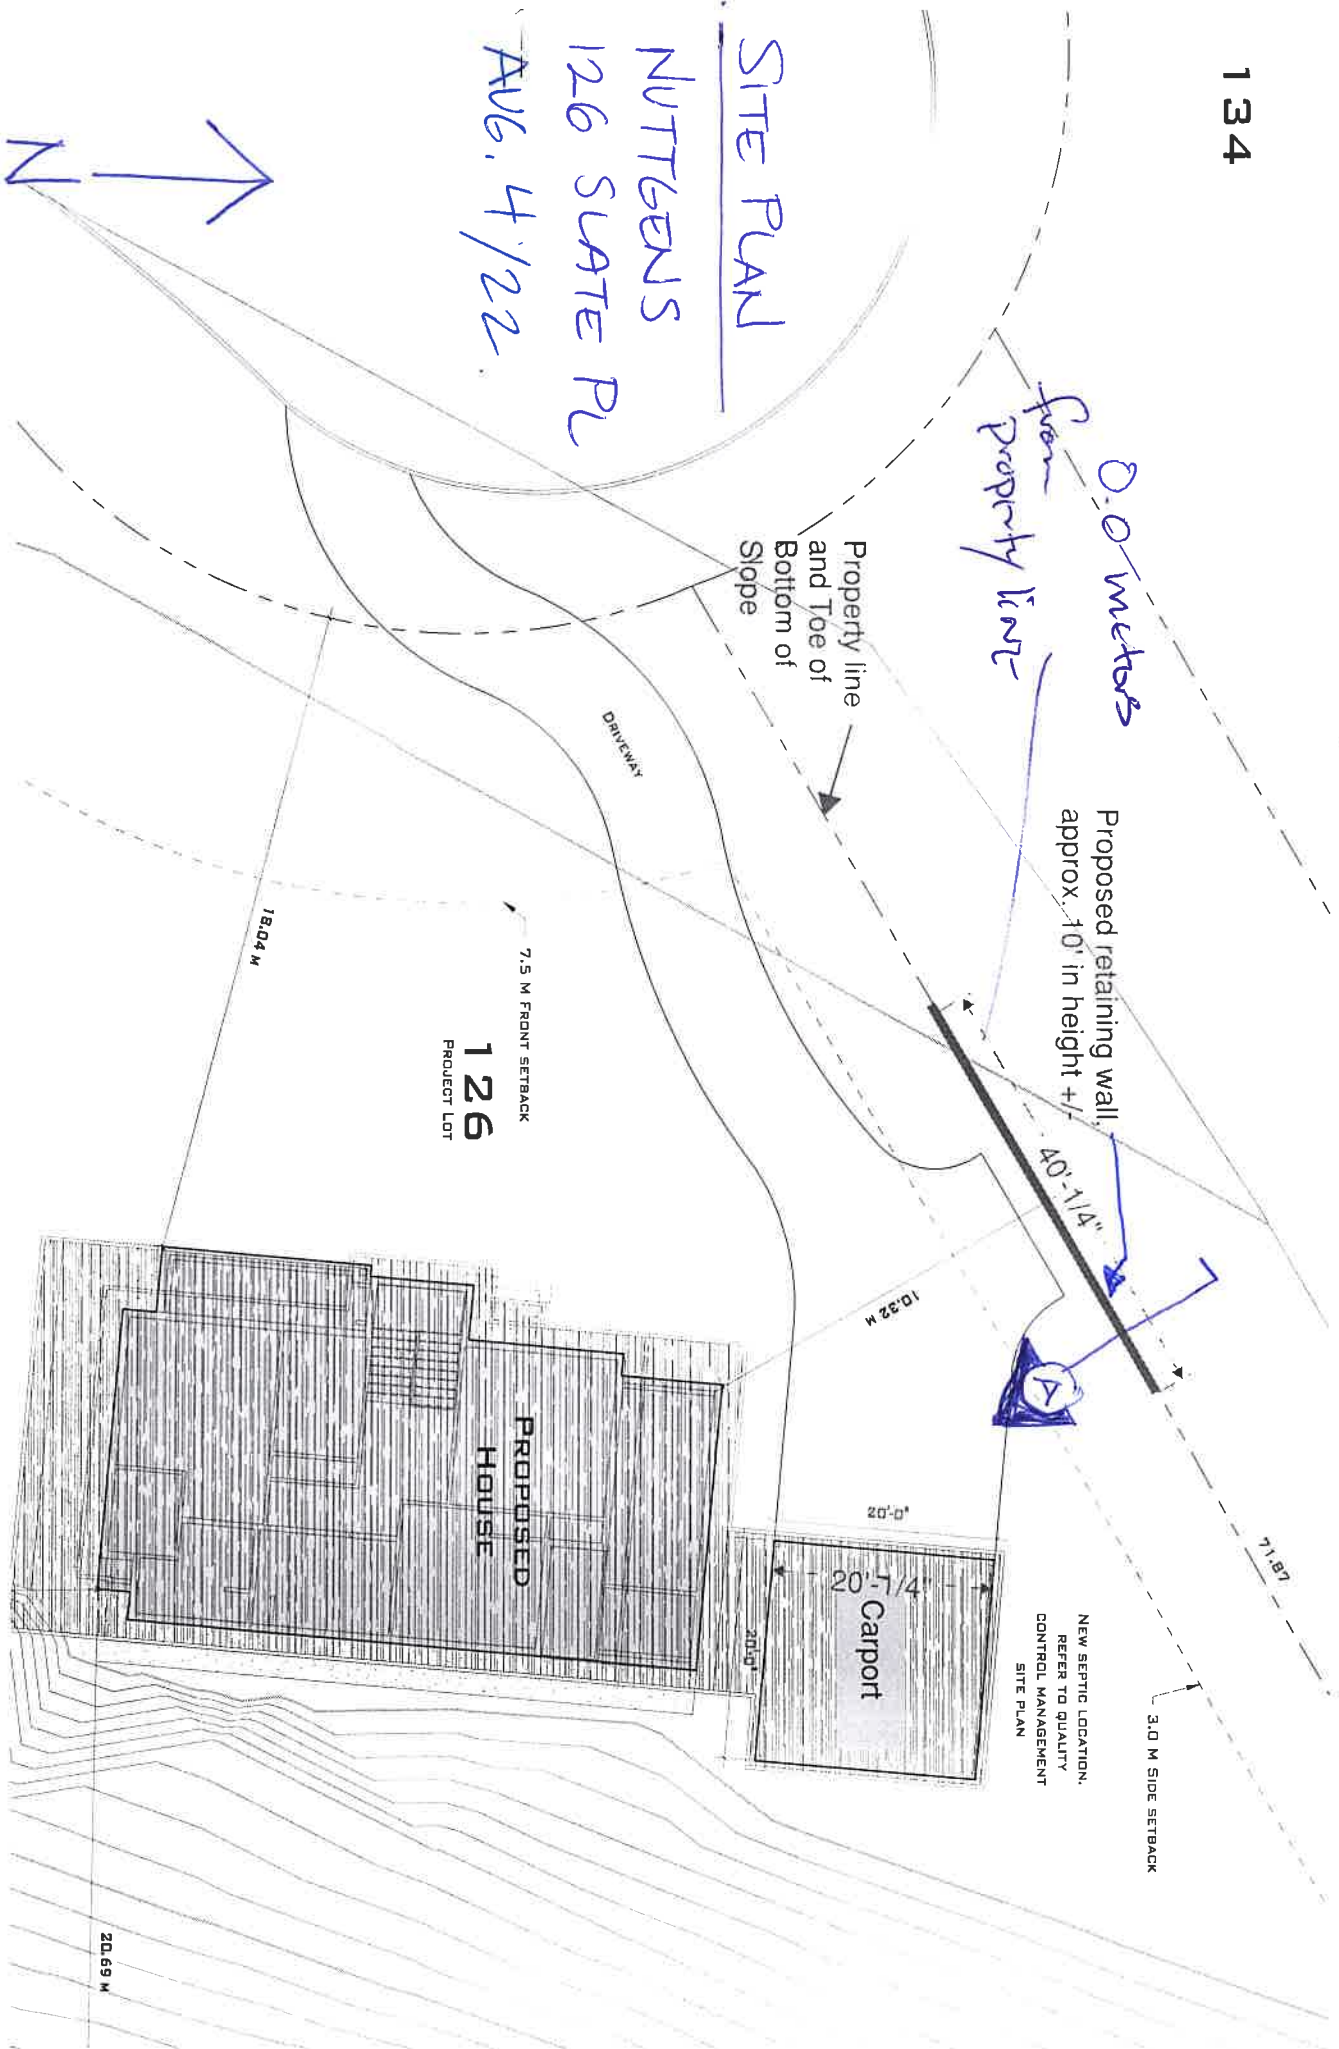

0.0 meters  
from  
Property line

Property line  
and Toe of  
Bottom of  
Slope

Proposed retaining wall  
approx. 10' in height +/-

40'-1/4"

10'-2 1/2 M

20'-0"

20'-5/4"

20'-0"

7.5 M FRONT SETBACK  
**126**  
PROJECT LOT

18.04 M

3.0 M SIDE SETBACK

NEW SEPTIC LOCATION,  
REFER TO QUALITY  
CONTROL MANAGEMENT  
SITE PLAN

20.69 M