

Development Variance Permit

FILE NO.: E2023.033-DVP

Owner:

Agent:

GENERAL CONDITIONS

1. This Development Variance Permit is issued subject to compliance with all of the bylaws of the Regional District of Okanagan-Similkameen applicable thereto, except as specifically varied or supplemented by this Permit.
2. The land described shall be developed strictly in accordance with the terms and conditions and provisions of this Permit, and any plans and specifications attached to this Permit that shall form a part thereof.
3. Where there is a conflict between the text of the permit and permit drawings or figures, the drawings or figures shall govern the matter.
4. This Development Variance Permit is not a Building Permit.

APPLICABILITY

5. This Development Variance Permit is substantially in accordance with Schedules 'A', 'B', 'C', 'D', 'E', and 'F' and applies to and only to those lands within the Regional District described below, and any and all buildings, structures and other development thereon:

Legal Description: Lot 21, Plan KAP3889, District Lot 211, SDYD

Civic Address: 4535 Mill Road

Parcel Identifier (PID): 010-694-463 Folio: E-02282.000

CONDITIONS OF DEVELOPMENT

6. The land specified in Section 5 may be developed in accordance with the following variances to the Okanagan Valley Zoning Bylaw No. 2800, 2022, in the Regional District of Okanagan-Similkameen:
 - a) the minimum front parcel line setback for a principal building in the Low Density Residential One (RS1) Zone, as prescribed in Section 16.5.1(a)(i), is varied:
 - i) from: 6.0 metres

- to: 1.2 metres to the outermost projection as shown on Schedule 'B'.
- b) the minimum front parcel line setback for a principal building in the Low Density Residential One (RS1) Zone, as prescribed in Section 16.5.1(a)(i), is varied:
 - i) from: 6.0 metres
 - to: 3.98 metres to the outermost projection as shown on Schedule 'B'.

COVENANT REQUIREMENTS

7. Not Applicable

SECURITY REQUIREMENTS

8. Not applicable

EXPIRY OF PERMIT

9. The development shall be carried out according to the following schedule:
- a) In accordance with Section 504 of the *Local Government Act* and subject to the terms of the permit, if the holder of this permit does not substantially start any construction with respect to which the permit was issued within two (2) years after the date it was issued, the permit lapses.
 - b) Lapsed permits cannot be renewed; however, an application for a new development permit can be submitted.

Authorising resolution passed by the Regional Board on _____, 2023.

B. Newell, Chief Administrative Officer

Regional District of Okanagan-Similkameen


101 Martin St, Penticton, BC, V2A-5J9
Tel: 250-492-0237 Email: planning@rdos.bc.ca



Development Variance Permit

File No. E2023.033-DVP

Schedule 'A'

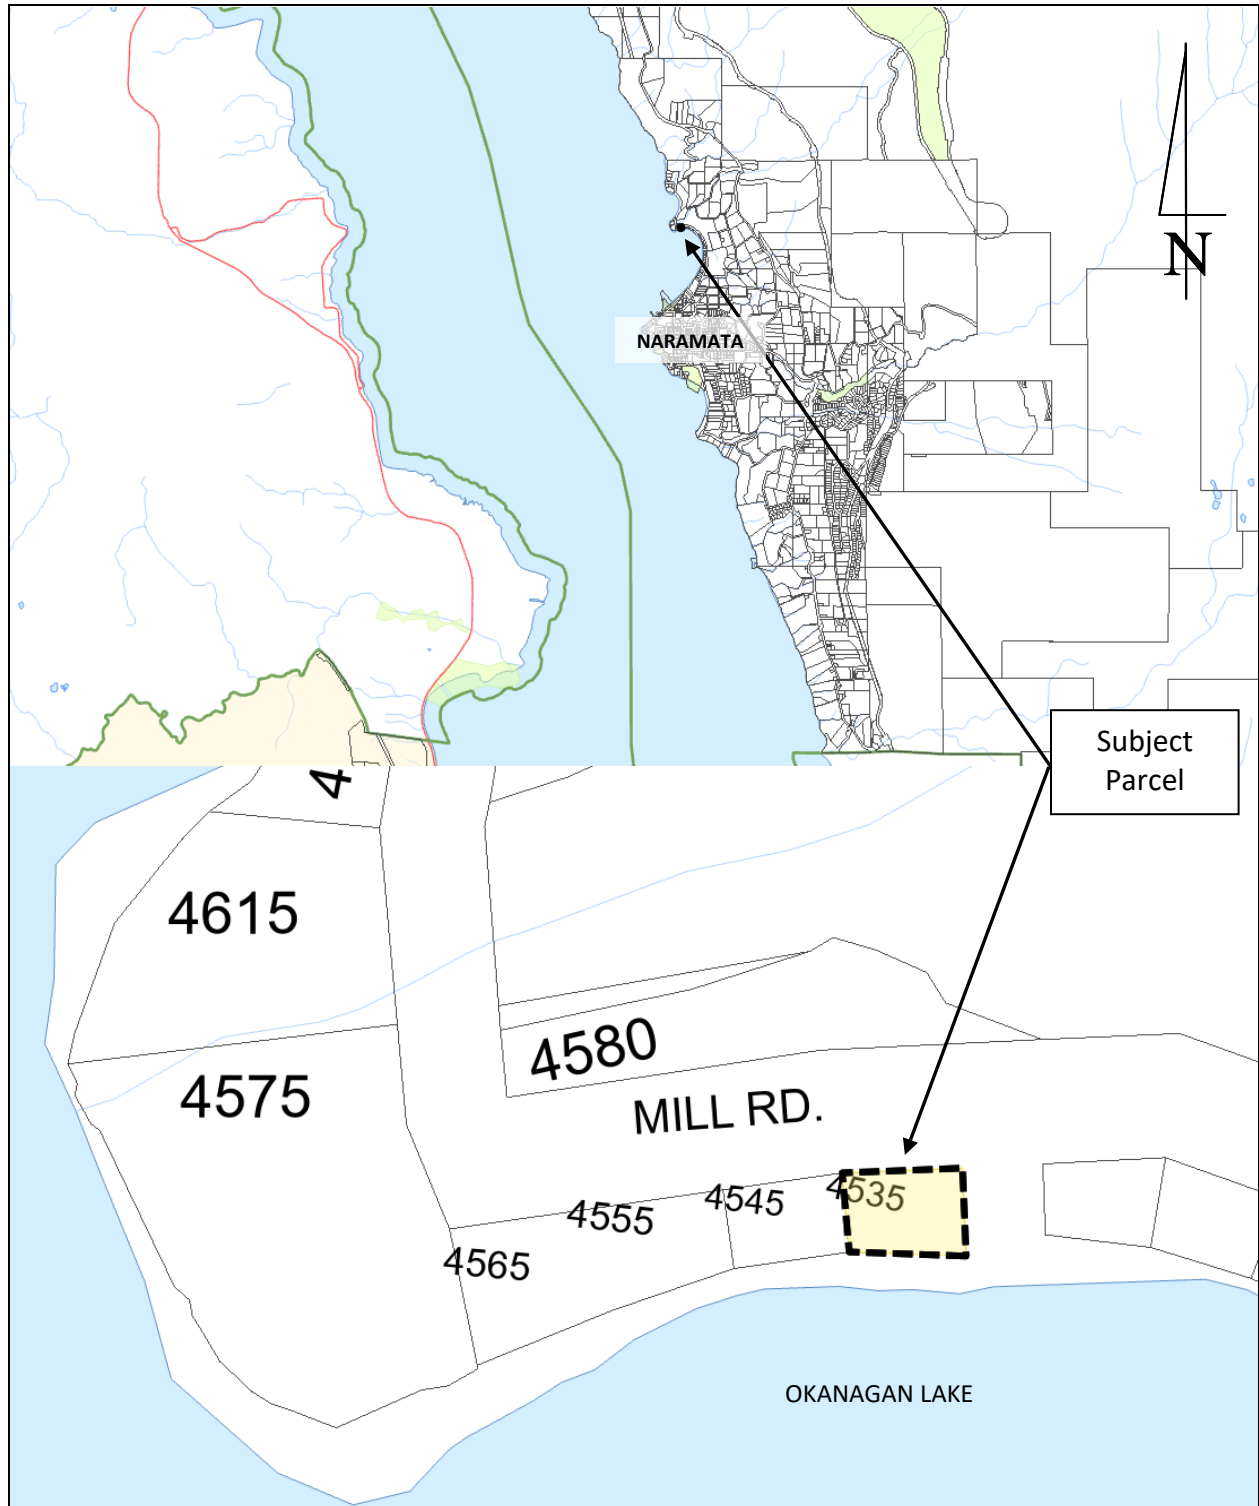

Development Variance Permit No. E2023.033-DVP

DRAFT VERSION – 2023-08-30

Page 3 of 8

Regional District of Okanagan-Similkameen

101 Martin St, Penticton, BC, V2A-5J9


Telephone: 250-492-0237 Email: info@rdos.bc.ca



Development Variance Permit

File No. E2023.033-DVP

Schedule 'B'

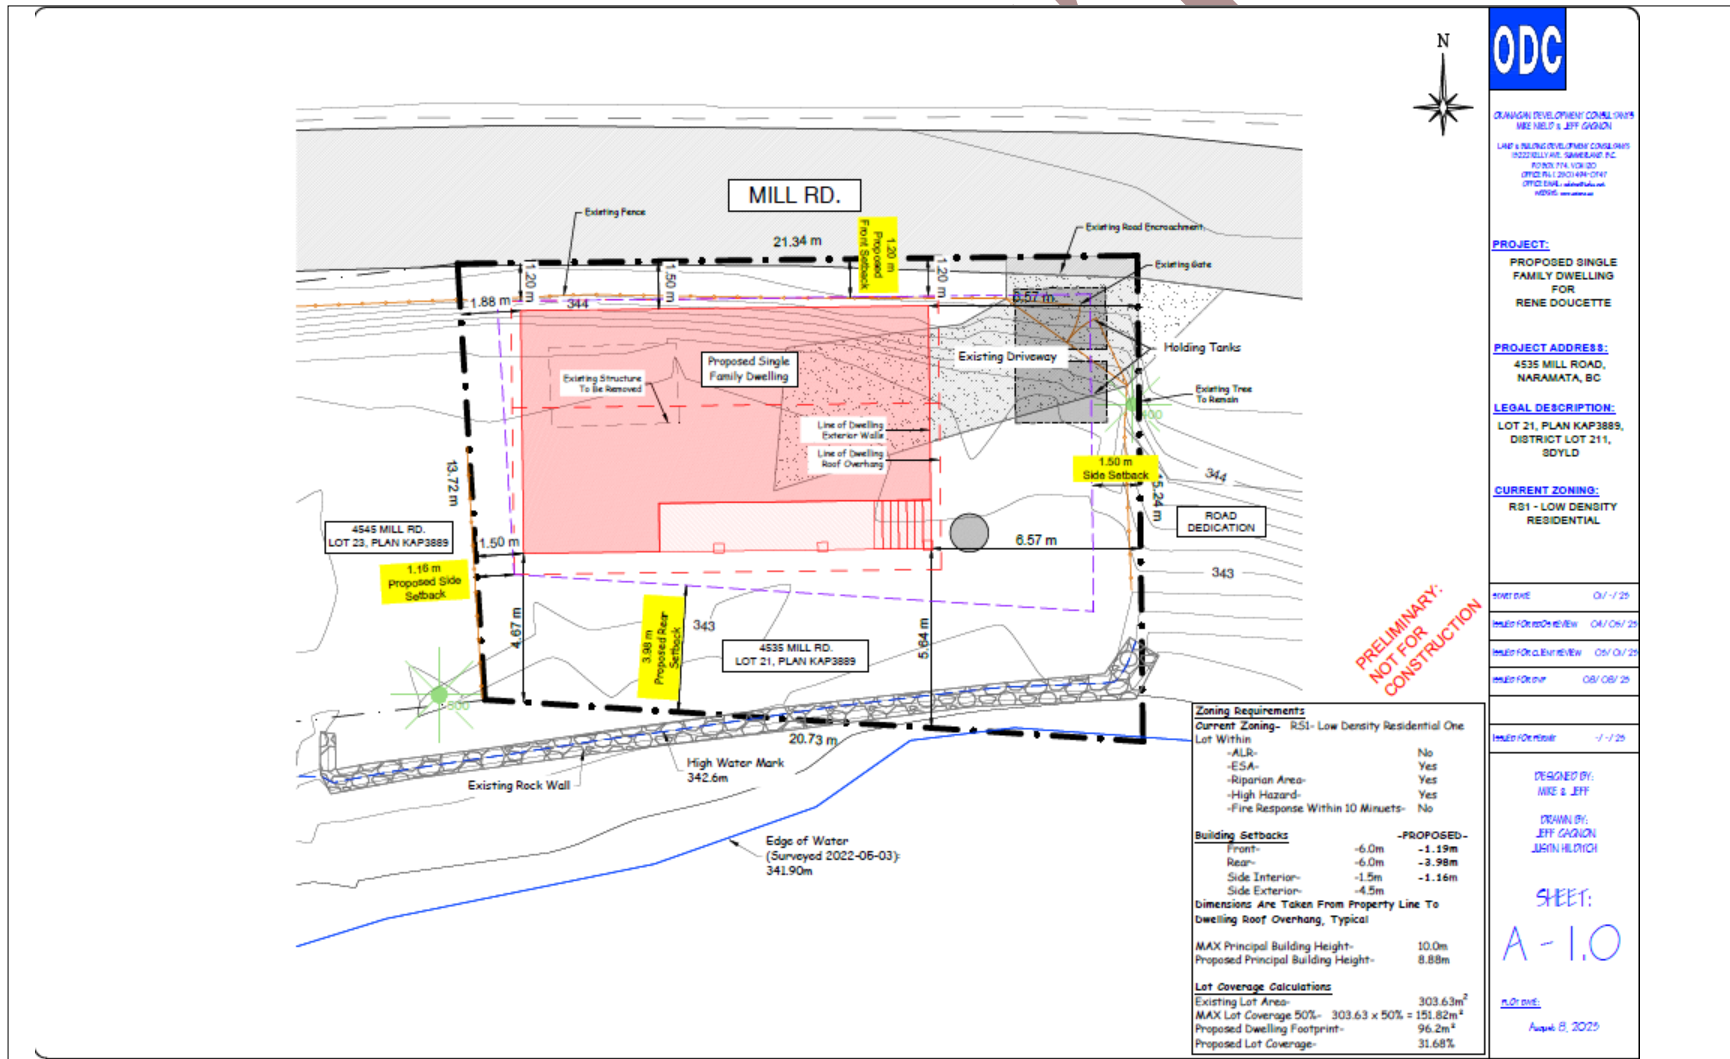

**PRELIMINARY:
NOT FOR
CONSTRUCTION**

ODC

OKANAGAN DEVELOPMENT CONSULTANTS
MIKE HILD & JEFF GAGNON

LAND & PLANNING DEVELOPMENT CONSULTANTS
10222 BILLY AVENUE, SURREY, BC
V3W 6Y4, V3W 3D5
OFFICE: 250.492.0237
OFFICE FAX: 250.492.0238
MOBILE: 250.492.0238

PROJECT:
PROPOSED SINGLE FAMILY DWELLING FOR RENE DOUGETTE

PROJECT ADDRESS:
4535 MILL ROAD, NARAMATA, BC

LEGAL DESCRIPTION:
LOT 21, PLAN KAP3889, DISTRICT LOT 211, SDYLD

CURRENT ZONING:
R51 - LOW DENSITY RESIDENTIAL

DATE: 01/1/23
 REVIEW FOR DESIGN REVIEW: 01/01/23
 REVIEW FOR CLERK REVIEW: 05/01/23
 REVIEW FOR CIVIL: 08/08/23
 REVIEW FOR DESIGN: 1/1/23

DESIGNED BY:
MIKE & JEFF

DRAWN BY:
JEFF GAGNON
JURIN HILDRICH

SHEET:
A-1.0

DATE: August 8, 2023

Regional District of Okanagan-Similkameen

101 Martin St, Penticton, BC, V2A-5J9


Telephone: 250-492-0237 Email: info@rdos.bc.ca



Development Variance Permit

File No. E2023.033-DVP

Schedule 'C'

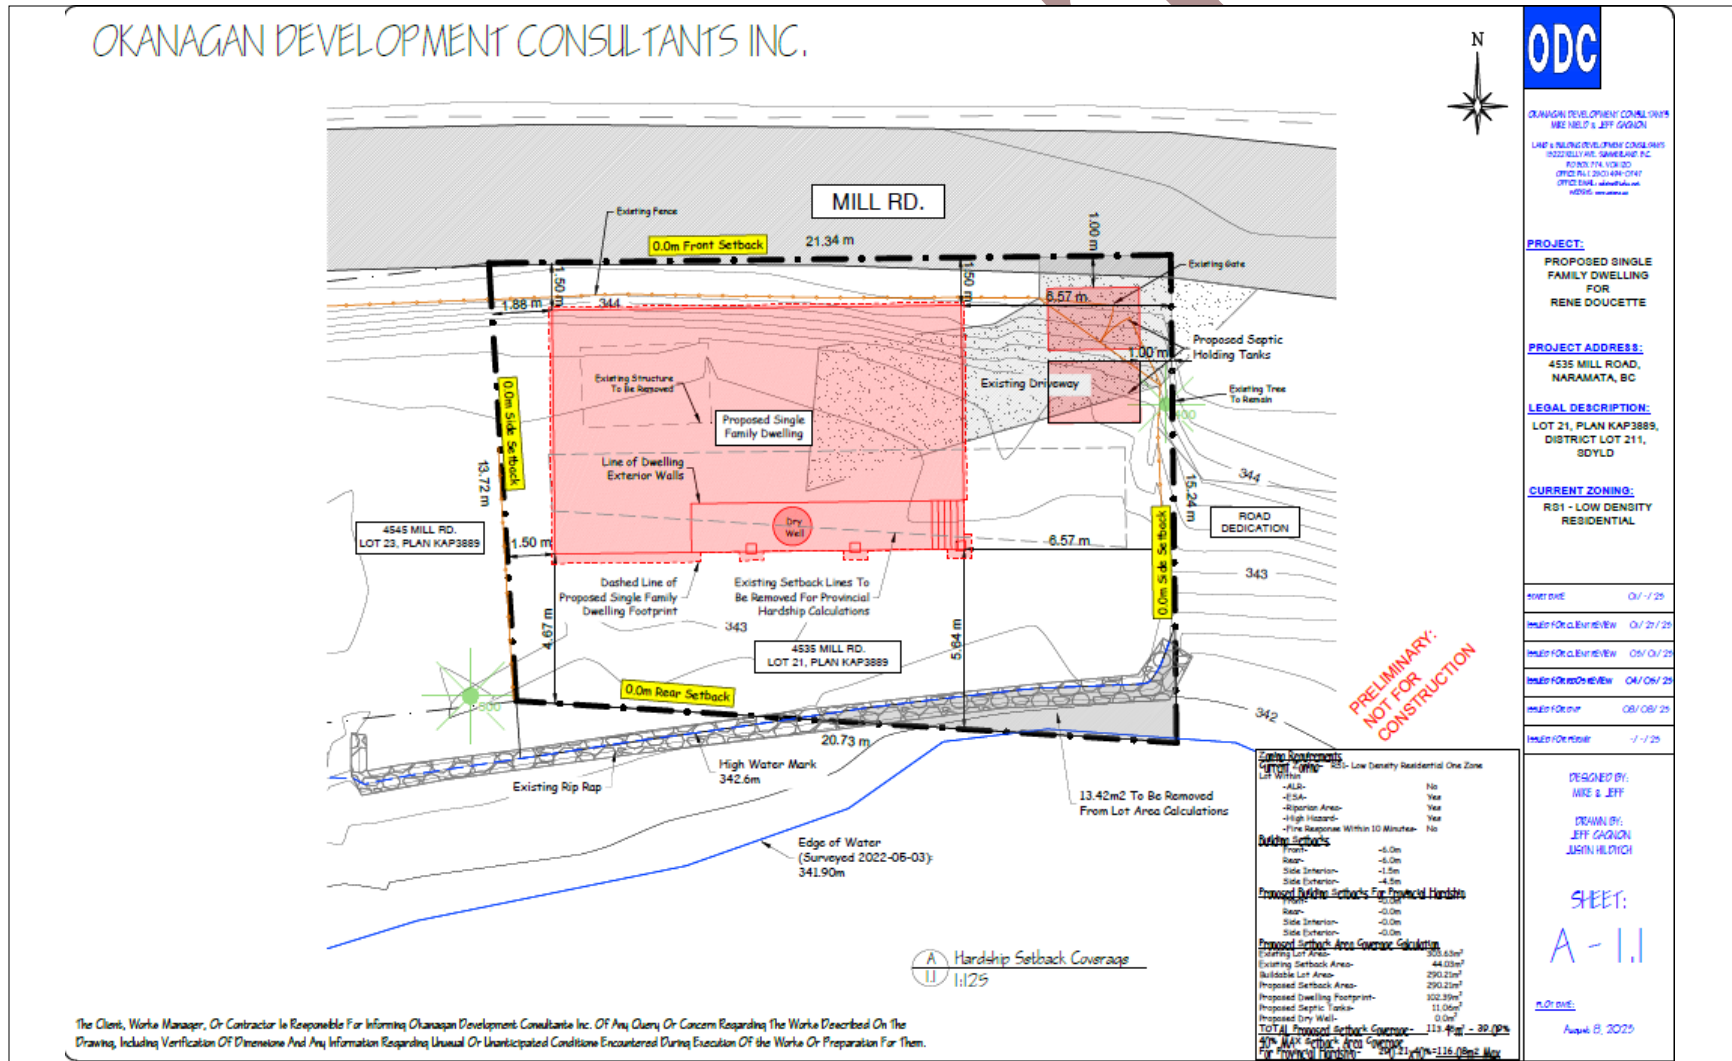

Development Variance Permit No. E2023.033-DVP

DRAFT VERSION – 2023-08-30

Page 5 of 8

Regional District of Okanagan-Similkameen

101 Martin St, Penticton, BC, V2A-5J9


Telephone: 250-492-0237 Email: info@rdos.bc.ca



Development Variance Permit

File No. E2023.033-DVP

Schedule 'D'

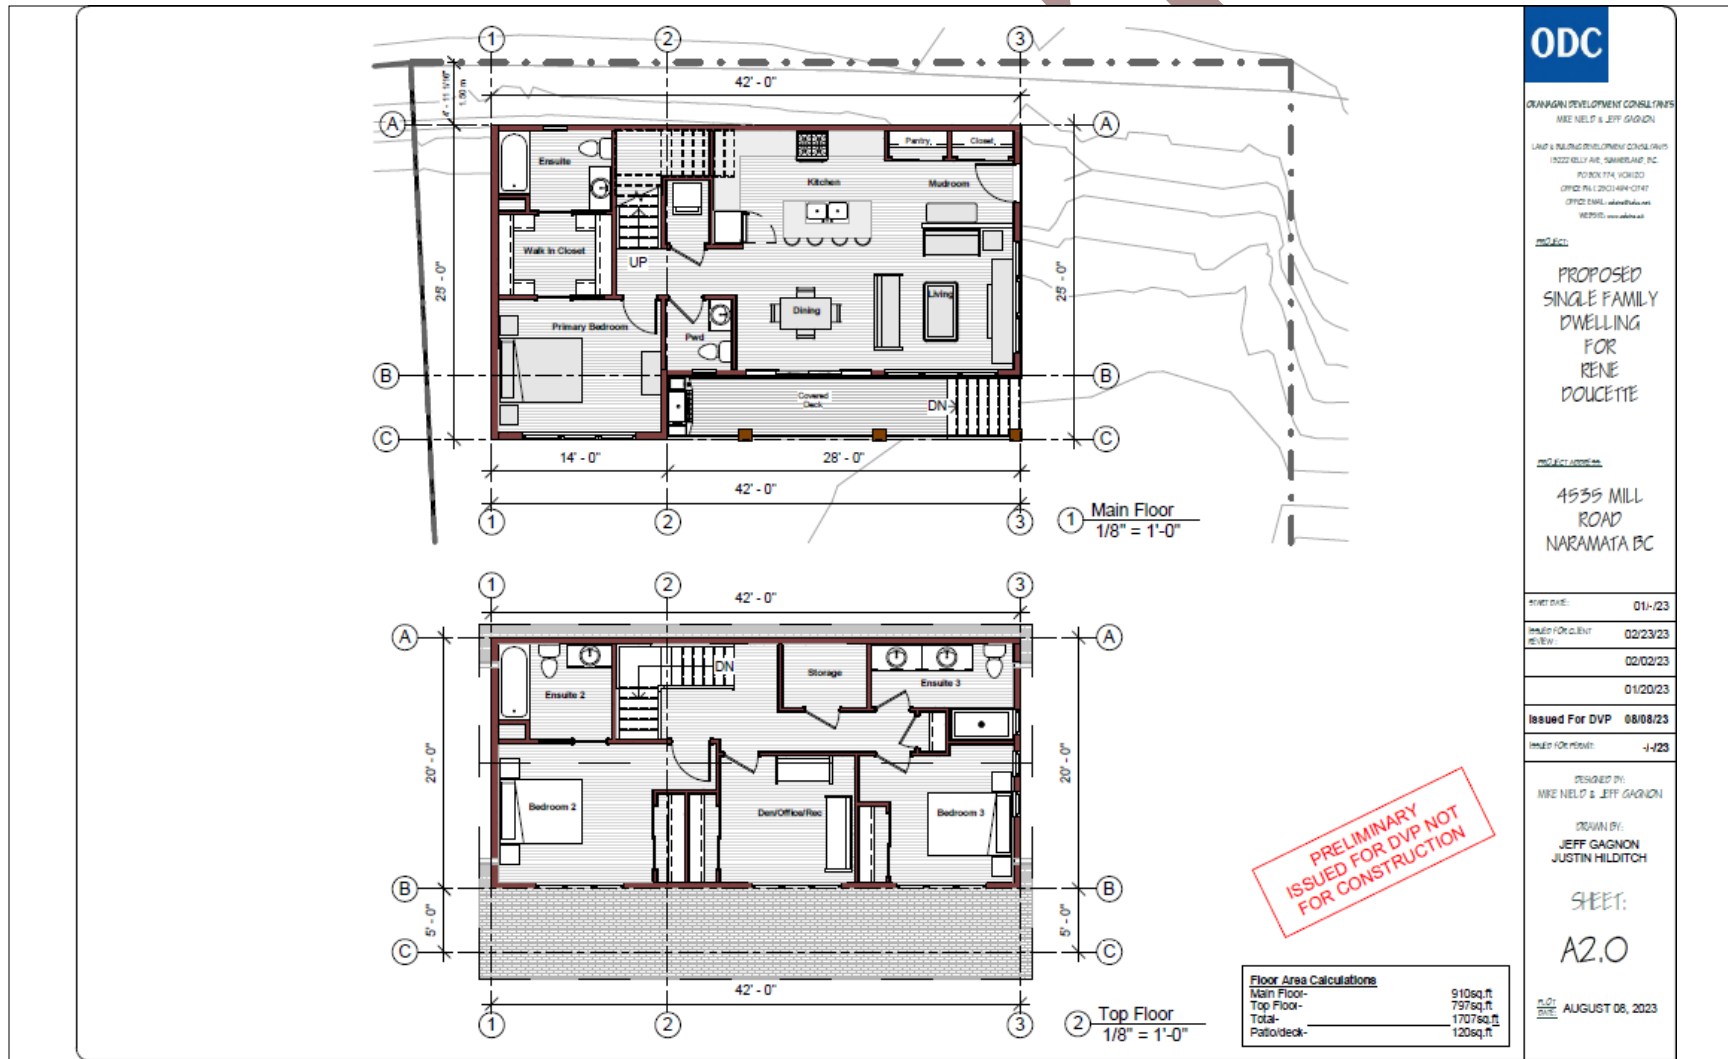

ODC

OKANAGAN DEVELOPMENT CONSULTANTS
MIRE NELIOT & JEFF GAGNON

LAND & PLANNING DEVELOPMENT CONSULTANTS
10222 KELLY AVE, SIMILKAMEEN, BC
PO BOX 174, V0K2G0
OFFICE: (250) 494-0747
OFFICE EMAIL: info@rdos.bc.ca
WEBSITE: www.odc.ca

PROPOSED SINGLE FAMILY DWELLING FOR RENE DOUCETTE

4555 MILL ROAD
NARAMATA BC

START DATE:	01-/23
ISSUED FOR DVP:	02/23/23
REVISED:	02/02/23
	01/20/23
ISSUED FOR DVP:	08/08/23
ISSUED FOR REVIEW:	1-/23

DESIGNED BY:
MIRE NELIOT & JEFF GAGNON

DRAWN BY:
JEFF GAGNON
JUSTIN HILDITCH

SHEET:
A2.0

DATE: AUGUST 08, 2023

Development Variance Permit No. E2023.033-DVP

DRAFT VERSION – 2023-08-30

Page 6 of 8

Regional District of Okanagan-Similkameen

101 Martin St, Penticton, BC, V2A-5J9

Telephone: 250-492-0237 Email: info@rdos.bc.ca



Development Variance Permit

File No. E2023.033-DVP

Schedule 'E'

East
1/8" = 1'-0"

South
1/8" = 1'-0"

Floor Area Calculations

Main Floor-	910sq.ft
Top Floor-	797sq.ft
Total-	1707sq.ft
Patio/deck-	120sq.ft

**PRELIMINARY
ISSUED FOR DVP NOT
FOR CONSTRUCTION**

ODC

OKANAGAN DEVELOPMENT CONSULTANTS
MIKE NEILD & JEFF GAGNON

LAND & BUILDING DEVELOPMENT CONSULTANTS
1500 BELLA AVE. SQUAMISH, BC
PO BOX 174 KASLO
OFFICE: 250.244.4444
OFFICE FAX: 250.244.4747
WWW.RDOSBC.COM

PROJECT:
PROPOSED SINGLE FAMILY DWELLING FOR RENE DOUCETTE

PROJECT ADDRESS:
4555 MILL ROAD
NARAMATA BC

PROJECT DATE: 01/1/23

ISSUED FOR DVP: 02/23/23

DATE: 02/02/23

DATE: 01/20/23

ISSUED FOR DVP: 08/08/23

DATE: 08/08/23

DESIGNED BY:
MIKE NEILD & JEFF GAGNON

DRAWN BY:
JEFF GAGNON
JUSTIN HILDITCH

SHEET:
A3.0

DATE: AUGUST 08, 2023

Regional District of Okanagan-Similkameen

101 Martin St, Penticton, BC, V2A-5J9

Telephone: 250-492-0237 Email: info@rdos.bc.ca



Development Variance Permit

File No. E2023.033-DVP

Schedule 'F'



① South 3D View



② East 3D View

Floor Area Calculations

Main Floor-	910sq.ft
Top Floor-	797sq.ft
Total-	1707sq.ft
Patio/deck-	120sq.ft

**PRELIMINARY
ISSUED FOR DVP NOT
FOR CONSTRUCTION**

ODC

OKANAGAN DEVELOPMENT CONSULTANTS
MIKE NIELT & JEFF GAGNON

LAND & PLANNING DEVELOPMENT CONSULTANTS
REGISTERED PROFESSIONAL ENGINEERS
PO BOX 274, VICERZ
OFFICE PHONE: 250-498-0747
OFFICE EMAIL: info@rdos.bc.ca
WEBSITE: www.odc.ca

PROJECT NAME:
PROPOSED SINGLE FAMILY DWELLING FOR RENE DOUCETTE

PROJECT ADDRESS:
4555 MILL ROAD
NARAMATA BC

PROJECT DATE: 01/1/23
DESIGNED FOR CLIENT: 02/23/23
DESIGN REVIEW: 02/02/23
01/20/23

ISSUED FOR DVP: 08/08/23
DESIGNED FOR SHEET: -1/23

DESIGNED BY: MIKE NIELT & JEFF GAGNON
DRAWN BY: JEFF GAGNON
JUSTIN HILDITCH

SHEET:
A4.0

DATE: AUGUST 06, 2023