



SHORT-TERM RENTAL PERMIT

FILE NO.: E2025.001-STR

Owner:

Agent:

GENERAL CONDITIONS

1. This Short-Term Rental Permit is issued subject to compliance with all of the bylaws of the Regional District of Okanagan-Similkameen applicable thereto, except as specifically varied or supplemented by this Permit.
2. The land described shall be developed strictly in accordance with the terms and conditions of this Permit, and any plans and specifications attached to this Permit which shall form a part thereof.
3. Where there is a conflict between the text of the permit and permit drawings or figures, the drawings or figures shall govern the matter.
4. This Short-Term Rental Permit is not a Building Permit.

APPLICABILITY

5. This Short-Term Rental Permit applies to, and only to, those lands, including any and all buildings, structures and other development thereon, within the Regional District as shown on Schedules 'A', 'B', and 'C' and described below:

Legal Description: Lot 3, Plan KAP40735, District Lot 207, SDYD

Civic Address: 2750 Noyes Road

Parcel Identifier (PID): 013-092-901 Folio: E-02096.030

SHORT-TERM RENTAL USE

6. In accordance with Section 22.0 of the Electoral Area "E" Official Community Plan Bylaw No. 3010, 2023, the land specified in Section 5 may be used for a "short-term rental accommodation" use as defined in the Okanagan Valley Zoning Bylaw, being the renting of a dwelling unit by its owner to members of the public for temporary accommodation for a period of less than 30 consecutive days for each patron, and may include the provision of meals for those persons using the sleeping accommodations.

CONDITIONS OF TEMPORARY USE

7. The short-term rental accommodation use of the land is subject to the following conditions:
- a) the vacation rental use shall occur between January 1st and December 31st ;
 - b) the following information must be posted within the dwelling unit while the vacation rental use is occurring:
 - i) the location of property lines by way of a map;
 - ii) a copy of the Regional District's Noise Control Bylaw No. 2931, 2022;
 - iii) measures to address water conservation;
 - iv) instructions on the use of appliances that could cause fires, and for evacuation of the building in the event of fire;
 - v) instructions on the storage and management of garbage;
 - vi) instructions on septic system care; and
 - vii) instructions on the control of pets (if pets are permitted by the operator) in accordance with the Regional District's Animal Control Bylaw.
 - c) the maximum number of bedrooms that may be occupied by paying guests shall be two (2);
 - d) the number of paying guests that may be accommodated at any time shall not exceed four (4);
 - e) a minimum of two (2) on-site vehicle parking spaces shall be provided for paying guests;
 - f) camping and the use of recreational vehicles, accessory buildings and accessory structures on the property for vacation rental occupancy are not permitted; and
 - g) current telephone contact information for a site manager or the property owner, updated from time to time as necessary, as well as a copy of this Short-Term Rental Permit shall be provided to the owner of each property situated within 100 metres of the land and to each occupant of such property if the occupier is not the owner.
 - h) the short-term rental accommodation use shall be restricted to the secondary suite as shown at Schedule 'C'.

COVENANT REQUIREMENTS

8. Not applicable.

SECURITY REQUIREMENTS

9. Not applicable.

EXPIRY OF PERMIT

10. This Permit shall expire on December 31, 2026.


In accordance with the authorization to execute under the Regional District's *Chief Administrative Officer Delegation Bylaw No. 3033, 2023*:

C. Garrish, Senior Manager of Planning

Date

DRAFT

Telephone: 250-492-0237 Email: planning@rdos.bc.ca

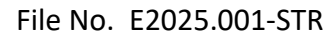

The map displays the location of the subject property within a residential lot grid. The top section shows an aerial view of Naramata, BC, with a red line indicating the boundary between Summerland and Naramata. A black arrow points from a box labeled 'Subject Property' to a specific lot in the bottom portion of the map. The bottom portion is a detailed street map showing lots along Noyes Rd and Winifred Rd. The lot number 2750 is highlighted with a dashed black border.

Regional District of Okanagan-Similkameen

101 Martin St, Penticton, BC, V2A-5J9

Telephone: 250-492-0237 Email: planning@rdos.bc.ca




Short-Term Rental Permit

File No. E2025.001-STR

Schedule 'B'

Site Plan:

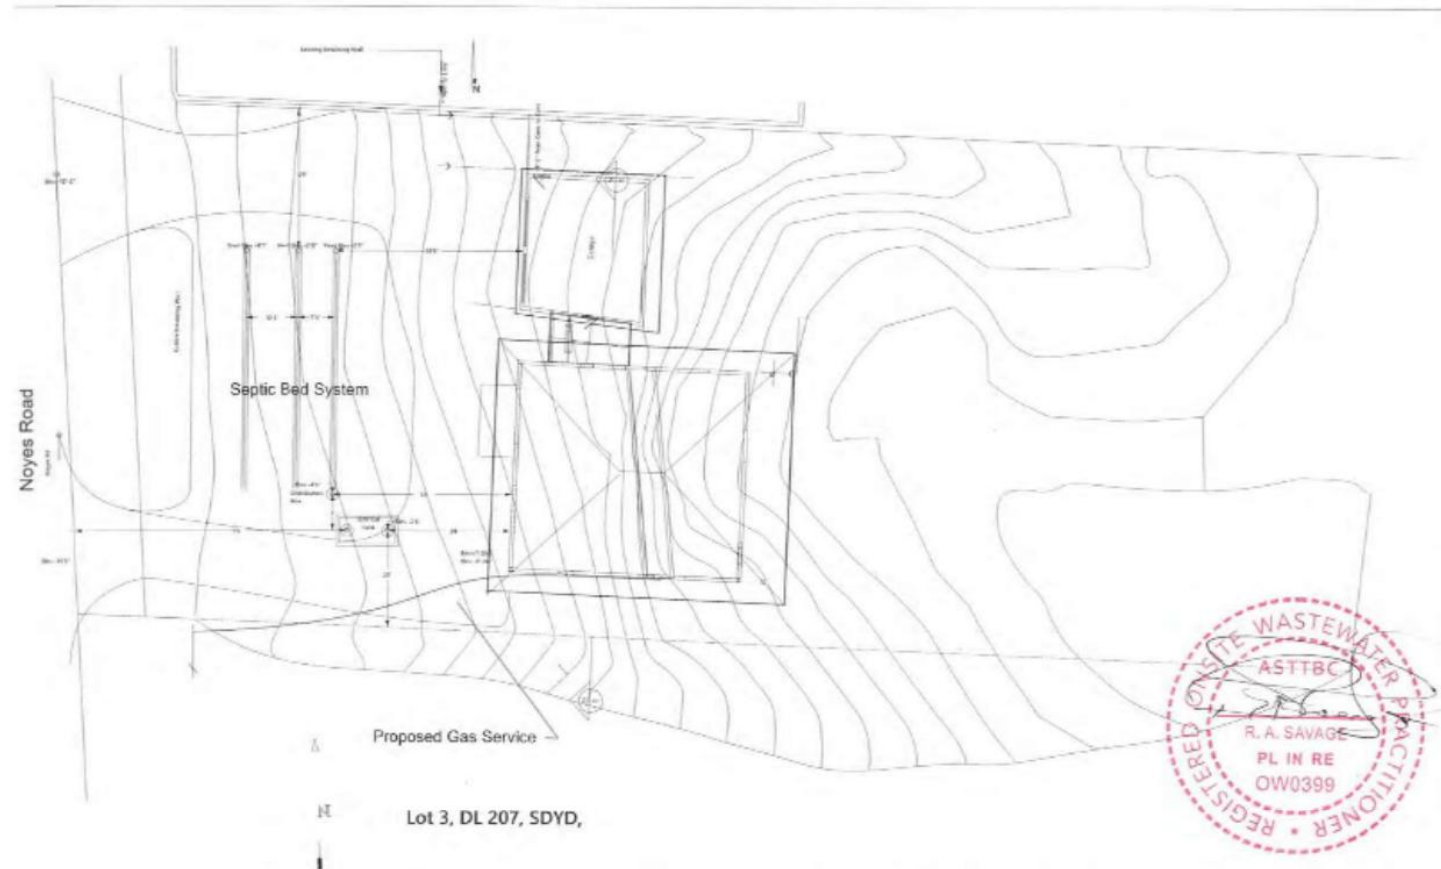

Sarabande Construction Inc.
Homes and Structures since 1987
2565 Gravelly St, Vancouver, B.C., V5K3J5
Design and Build
SarabandeConstruction.com

Lau Residence
2750 Noyes Rd, Naramata, B.C.

Septic System Plan

Scale: 1/8" = 1'0"
@ 24" x 36"

Sheet

Date: 4/29/2021 File: 15-1201 P. Nixol 604.616.4616

9 / 9

Short-Term Rental Permit No. E2025.001-STR

DRAFT VERSION – 2025-11-04

Page 5 of 6

Regional District of Okanagan-Similkameen

101 Martin St, Penticton, BC, V2A-5J9

Telephone: 250-492-0237 Email: planning@rdos.bc.ca



Short-Term Rental Permit

File No. E2025.001-STR

Schedule 'C'

Development Plan:



DRAFT VERSION – 2025-11-04

Short-Term Rental Permit No. E2025.001-STR

Page 6 of 6