


RH2

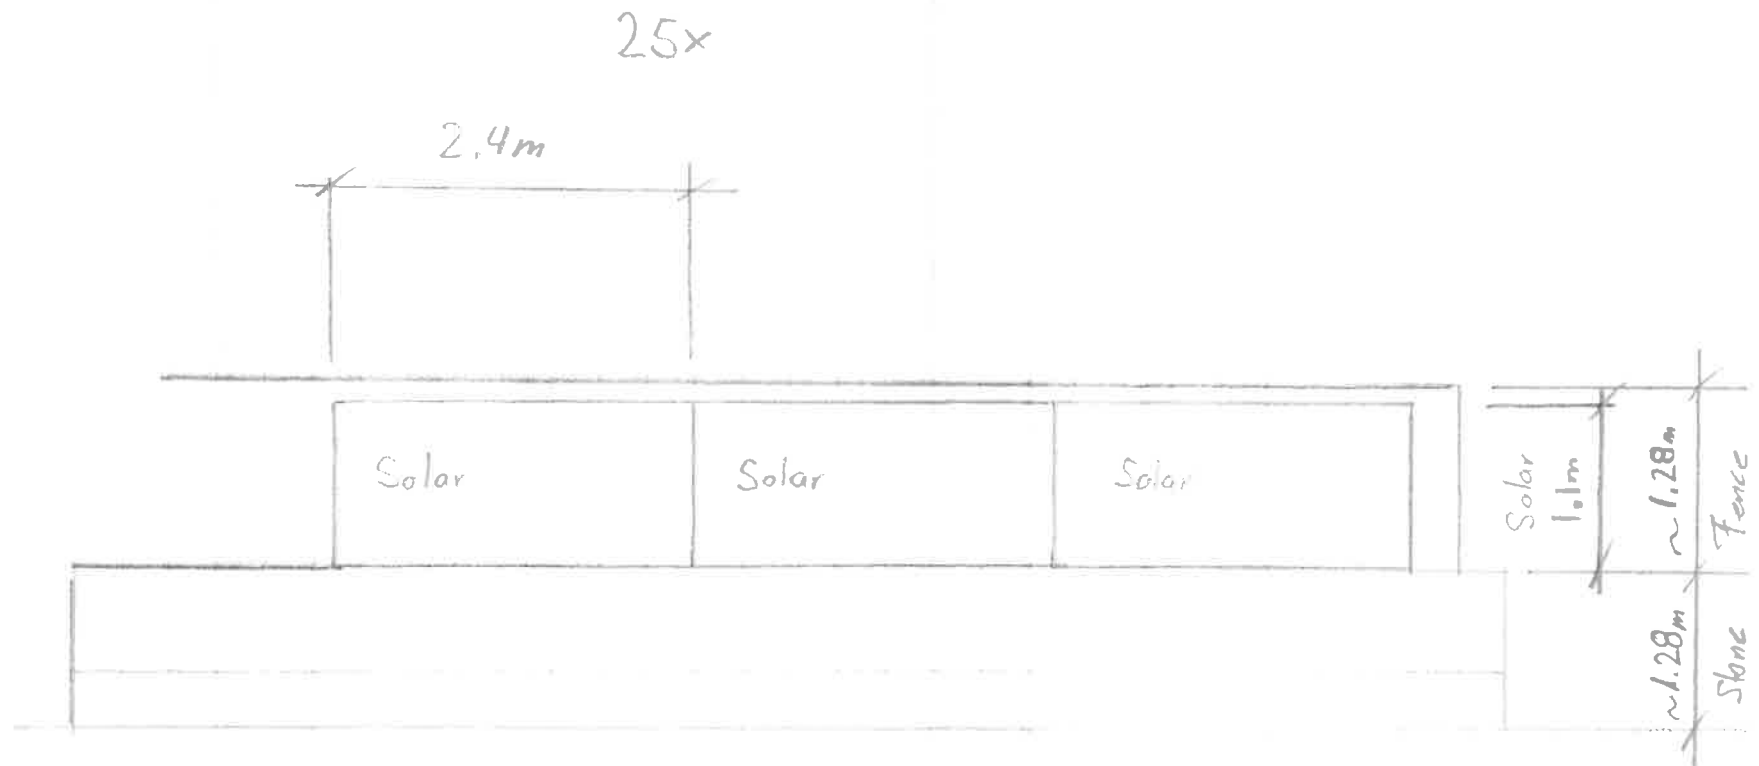


Lot 31
Plan S817
Bob Swetlikov
Penticton

Swiss Solar Tech
Summerland

1:50 *SW*
Oct 1, 2025

Lot 31, Plan 5817
Bob Swetlikone, 203 West bench, Penticton
60 m

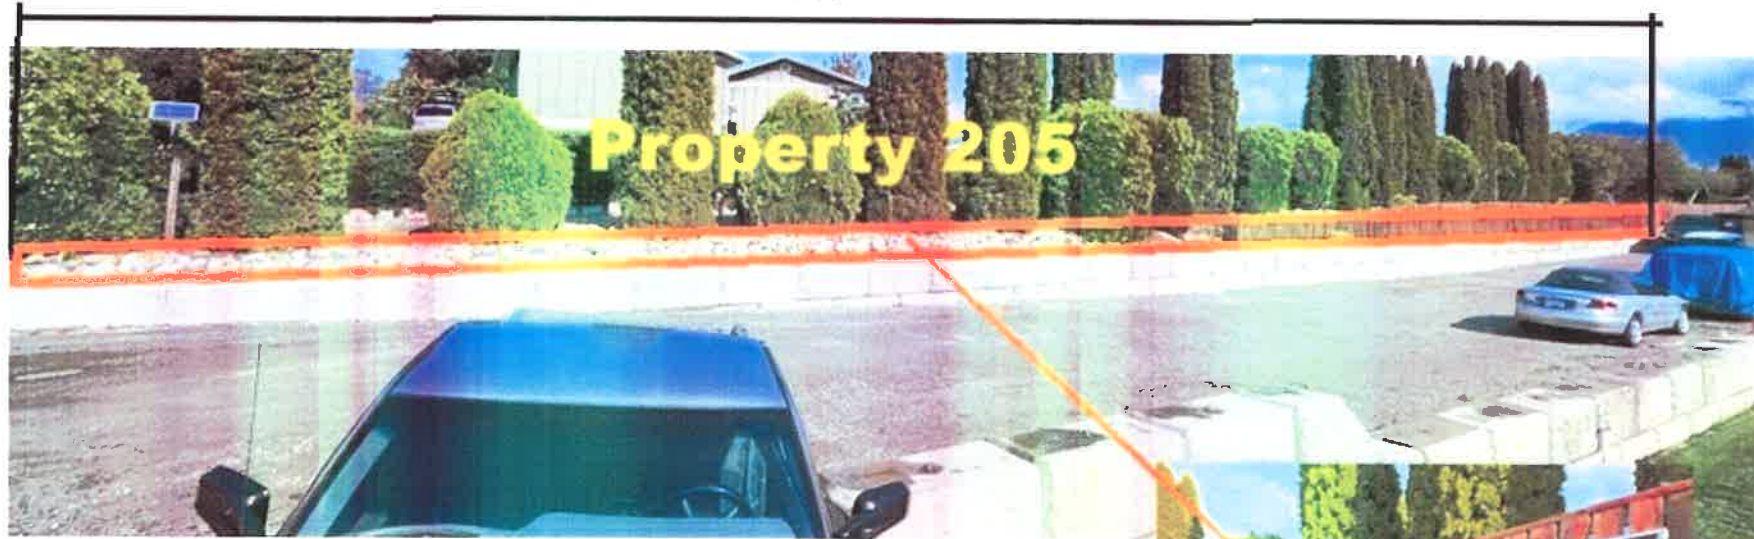


25x 2.4 m Solar Panels

Swiss Solar Tech
Summerland Oct.1, 2025 RH

Property 203



Lot 31, Pan 5817
Bob Swetlikoe, 203 West Bench Dr., Penticton

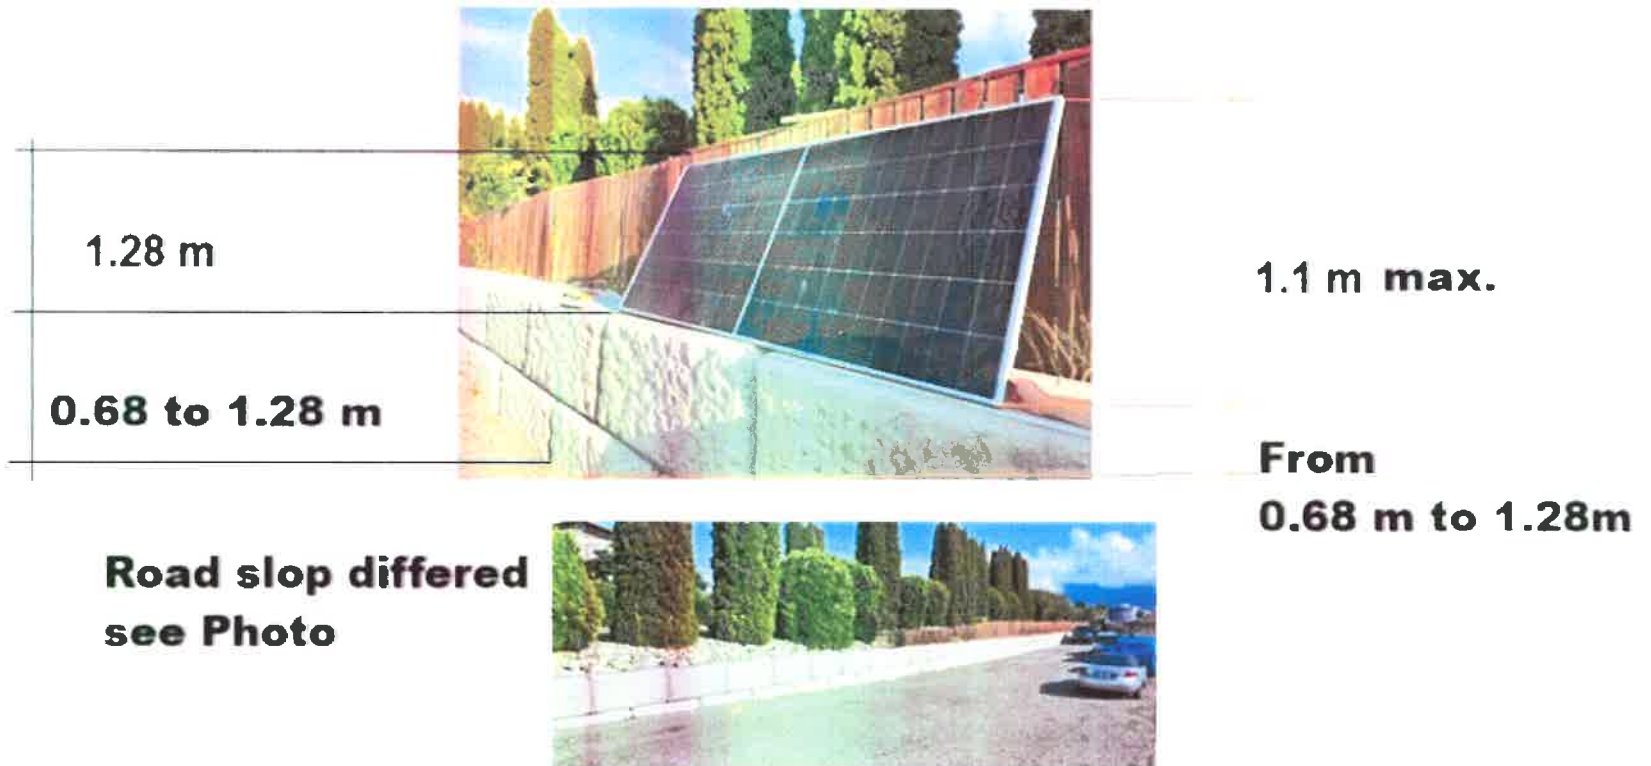

Swiss Solar Tech, Summerland Oct1, 2025 RH