



HOUSE ADDITION
SITE SURVEY
SKETCH PLAN

178 SKYE BLUE LOOP PRINCETON, BC.
LOT 3 PLAN KAP40878

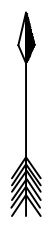

LOT 4

LOT 2

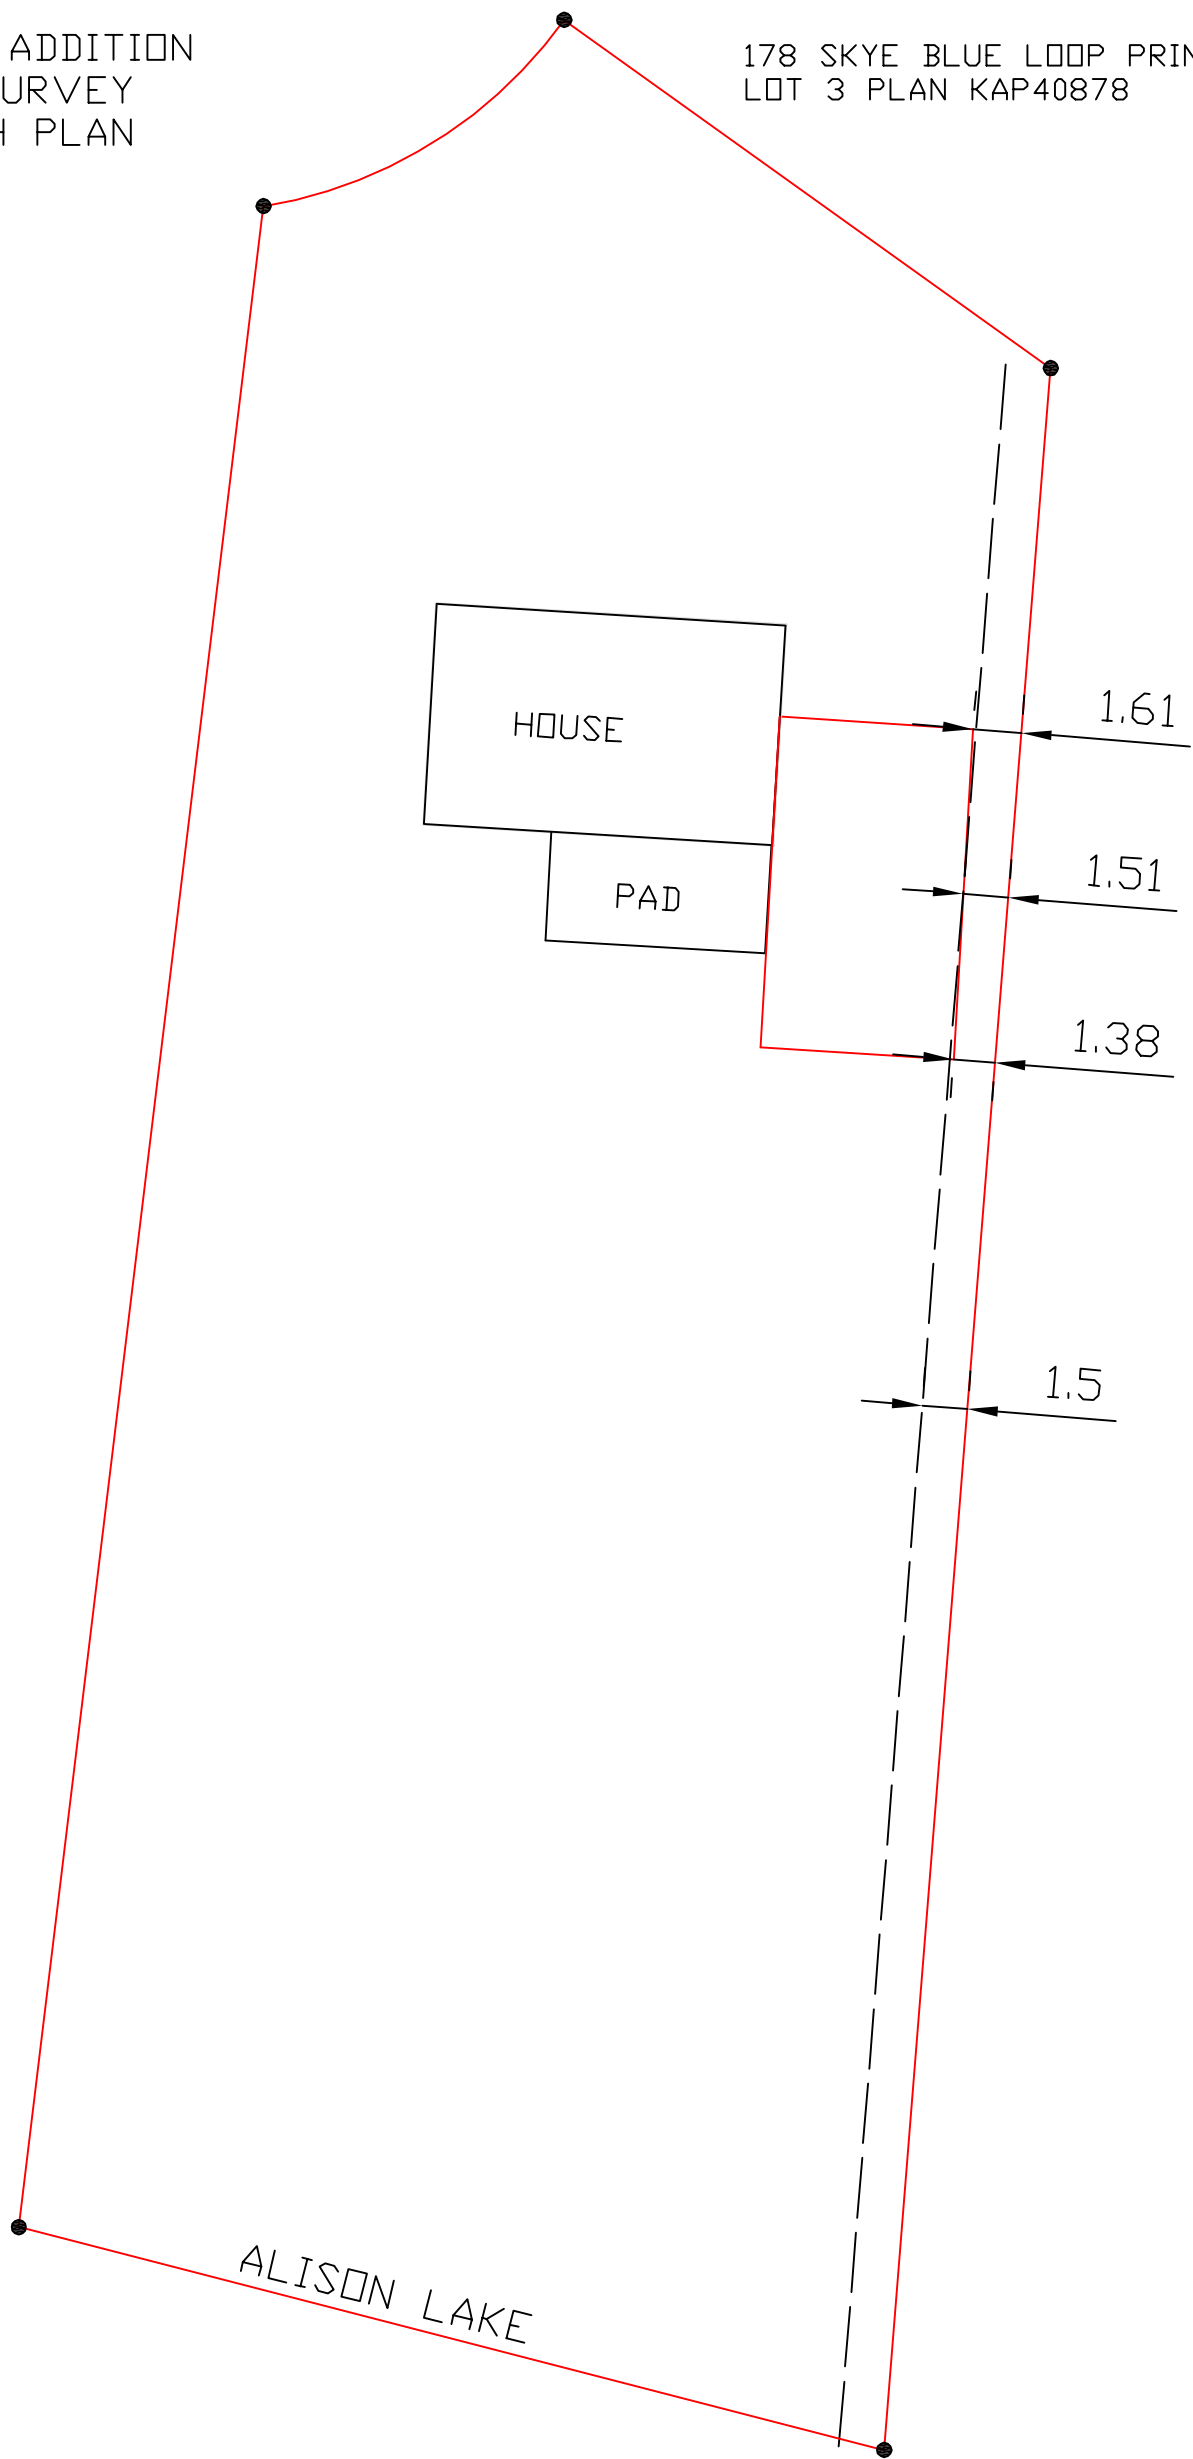

SCALE 1:250

